



AMETHYST HOMES THE OPAL - AS HANDING

All drawings are to be read in conjunction with specification.


PROPERTY MISDESCRIPTIONS ACT 1991
(Warning to House Purchasers)
These drawings, and their contents, are for 'Construction' purposes only and may be subject to change at any time.
Alterations and Variations may occur during the construction process, and therefore the layout, form, content, and dimensions of the completed construction may vary from that shown on these drawings.
Every effort is made to constantly update the information shown however there may be situations of unavoidable delay due to changes in Statutory Regulations and/or re-planning. Purchasers are advised to check with the Sales Team to ascertain whether there have been any alterations to the printed information.

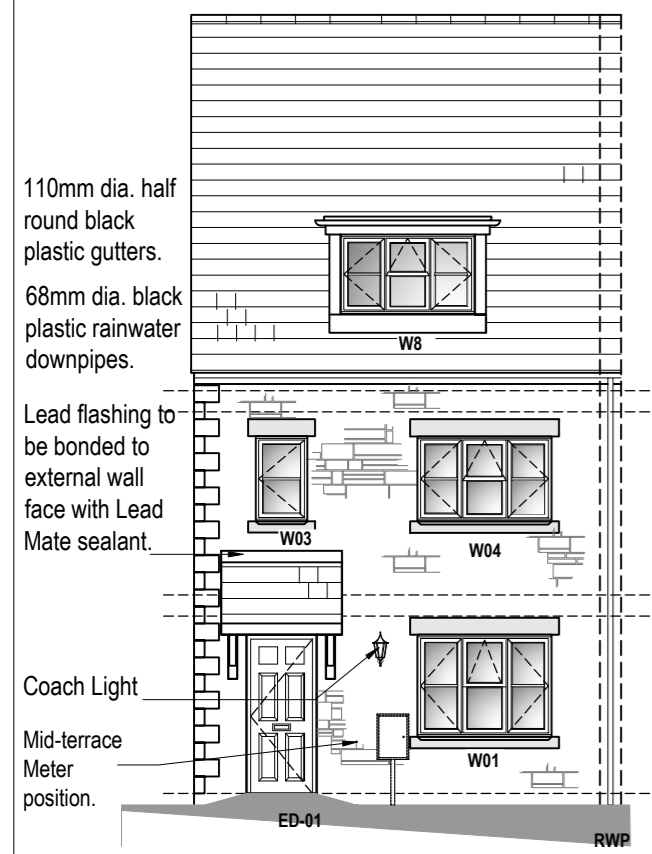

FRONT ELEVATION

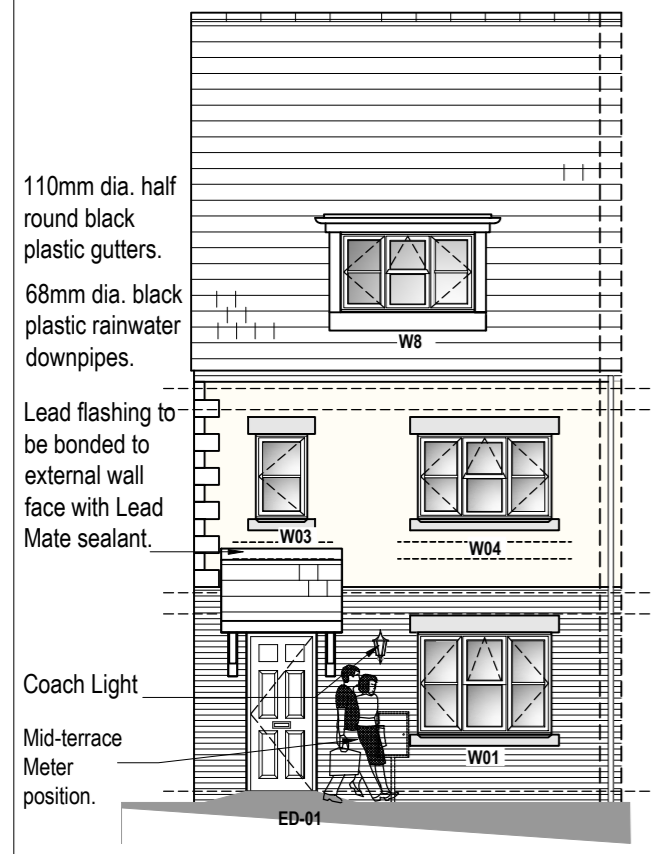

FRONT ELEVATION

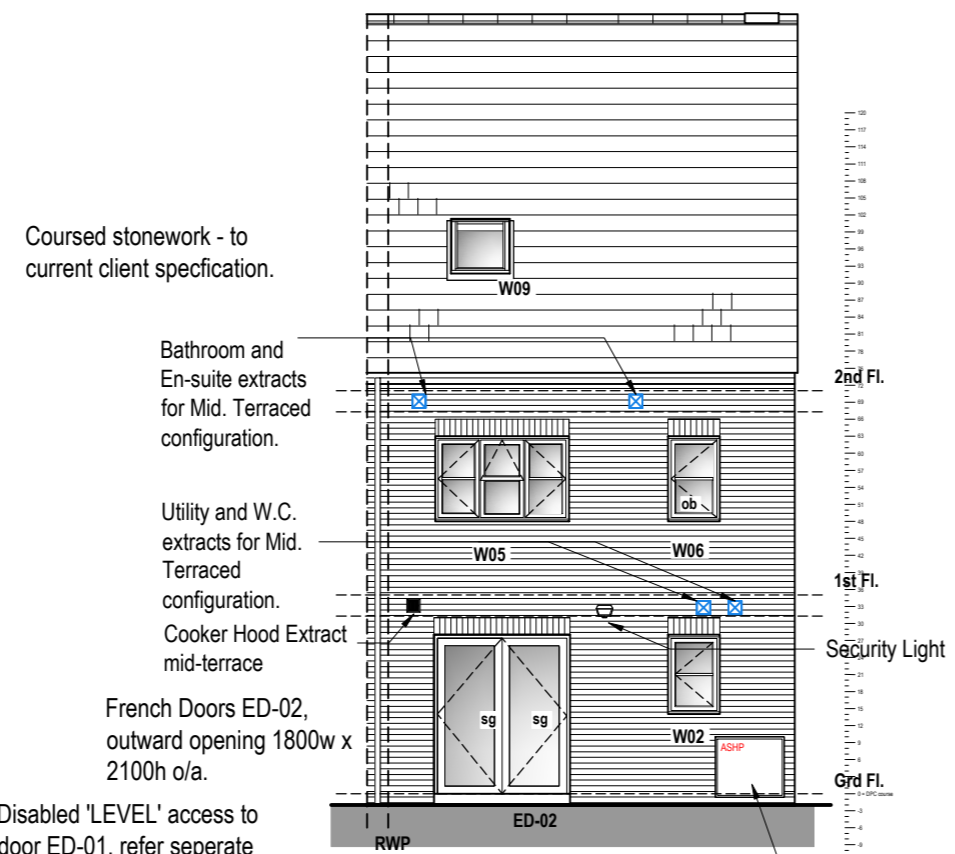


REAR ELEVATION

Disabled 'LEVEL' access to door ED-01, refer separate details

Render - Monocouche Scratch Finish - colour Ivory or equal approved. Render bed reinforcement to be provided in the first two courses of external masonry, above and below openings. Where possible reinforcement to project 600mm beyond the opening. All in accordance with Warranty provider requirements and BCO.


Disabled 'LEVEL' access to door ED-01, refer separate details

ALTERNATIVE ELEVATIONS - 1-100 Scale @ A3

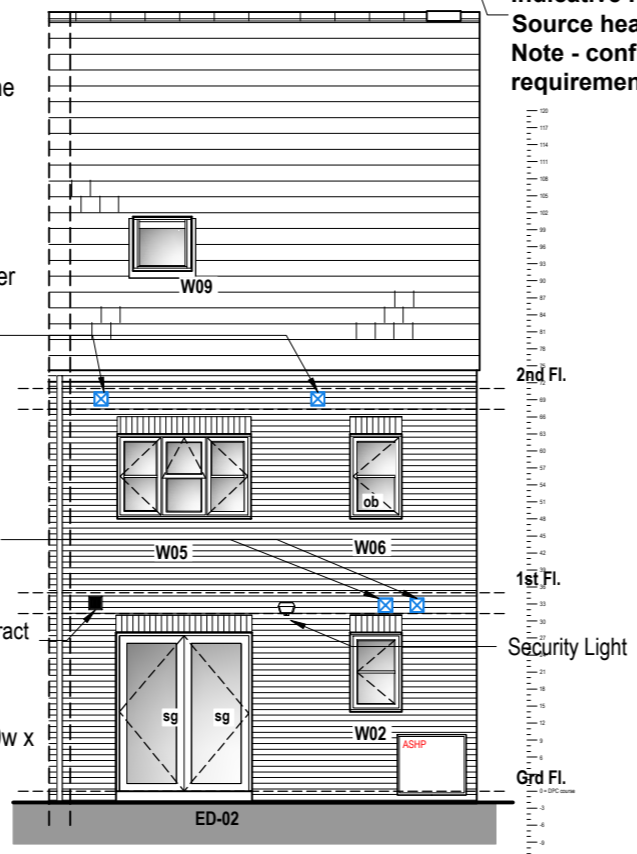


REAR ELEVATION

Indicative Position of Air Source heat pump.
Note - confirm site specific requirements for provision.

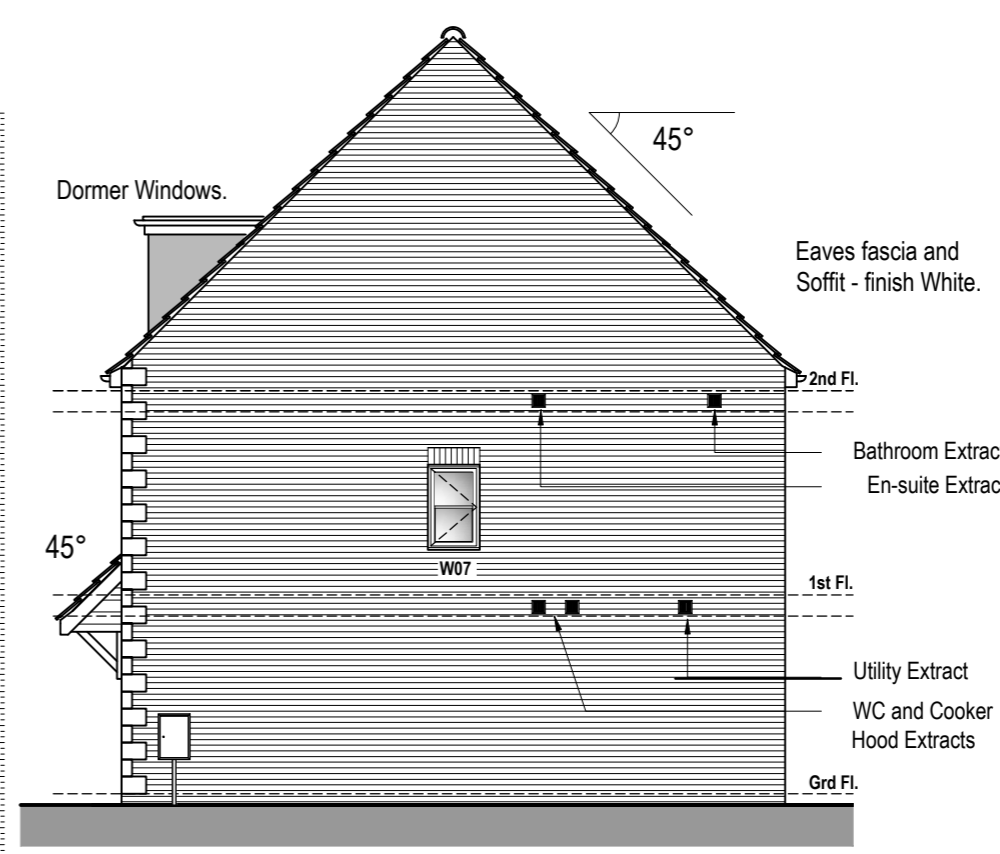

SIDE ELEVATION

STONE OPTION

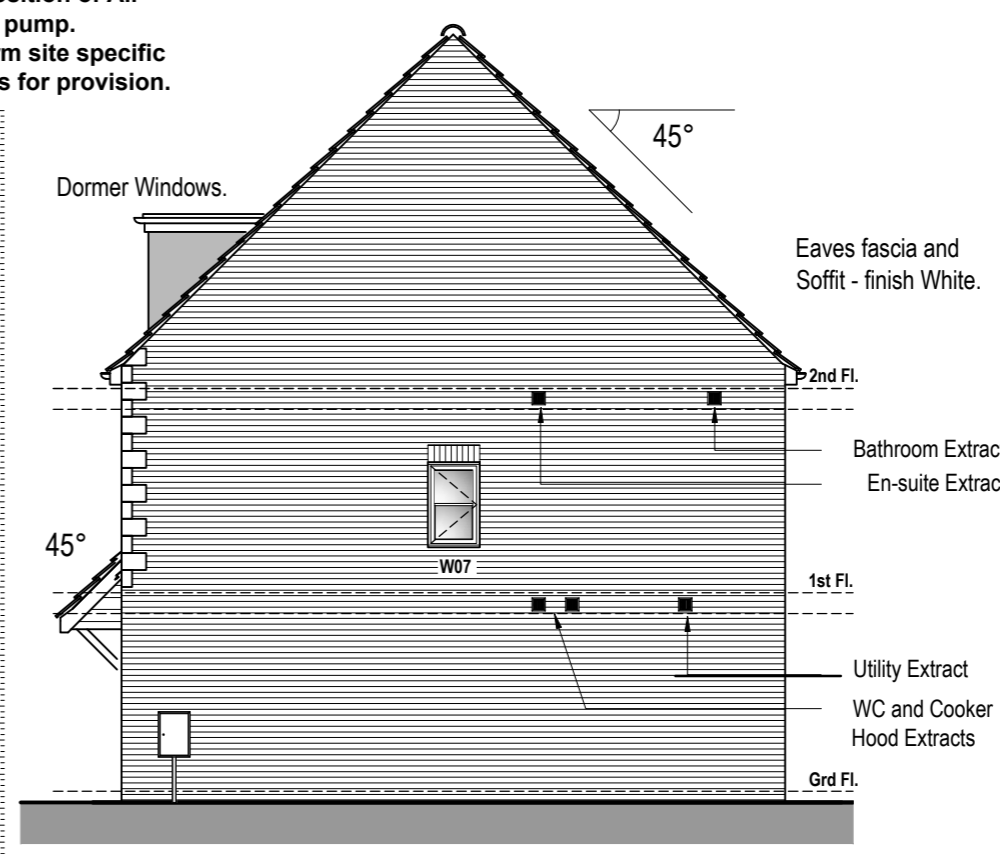

SIDE ELEVATION

RENDER OPTION

REV	DATE	DESCRIPTION	BY	CHK

MWE Mauchlen Weightman & Elphick Architects
Heriot House, 12 Summerhill Terrace, Newcastle Upon Tyne, NE4 6EB
Telephone: (0191) 260 2299, Fax: (0191) 260 3340, Email: enquiries@mwearchitects.co.uk

Client: **Amethyst Homes**

Project: **STANDARD HOUSE TYPES**

Description: **The Opal ALTERNATIVE ELEVATIONS**

Project Ref. 12009	Dwg No. OPL-022
Scale: 1:100 @ A3	Rev.
Date: May 2023	
Drawn by: TSP	
Checked by:	Date:

THIS DRAWING IS COPYRIGHT: CONTRACTORS MUST CHECK ALL DIMENSIONS ON SITE. ONLY FIGURED DIMENSIONS ARE TO BE WORKED FROM. DISCREPANCIES MUST BE REPORTED IMMEDIATELY TO THE ARCHITECTS BEFORE PROCEEDING.