


Dimensions
No dimensions to be scaled from drawings. All dimensions to be checked on site by the main contractor before commencement of any shop drawings or work whatsoever either on his own behalf or for sub-contractors or suppliers.

Discrepancies
Any discrepancies between drawings and or other documents shall be referred to the architects.

Compliance
All appropriate work to comply with the relevant requirements of the Building Regulations. All materials specified on this drawing are to be used strictly in accordance with the manufacturers recommendations, correct code of practice and where relevant British Board of Agrément Certificate.

Copyright
This drawing and design thereon is the copyright of Connect Architecture Ltd and must not be reproduced without written consent.


Rev	Date	Description
000	01-12-23	Initial design

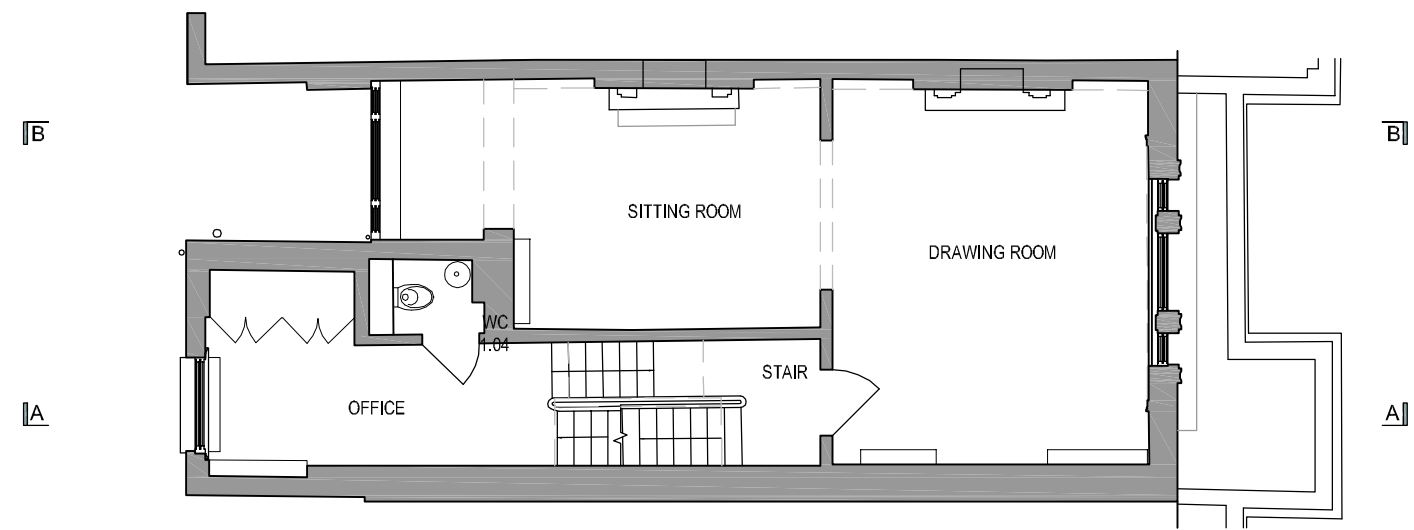

3 FIRST FLOOR PLAN - AS EXISTING
Scale: 1:100



2 GROUND FLOOR PLAN - AS EXISTING
Scale: 1:100

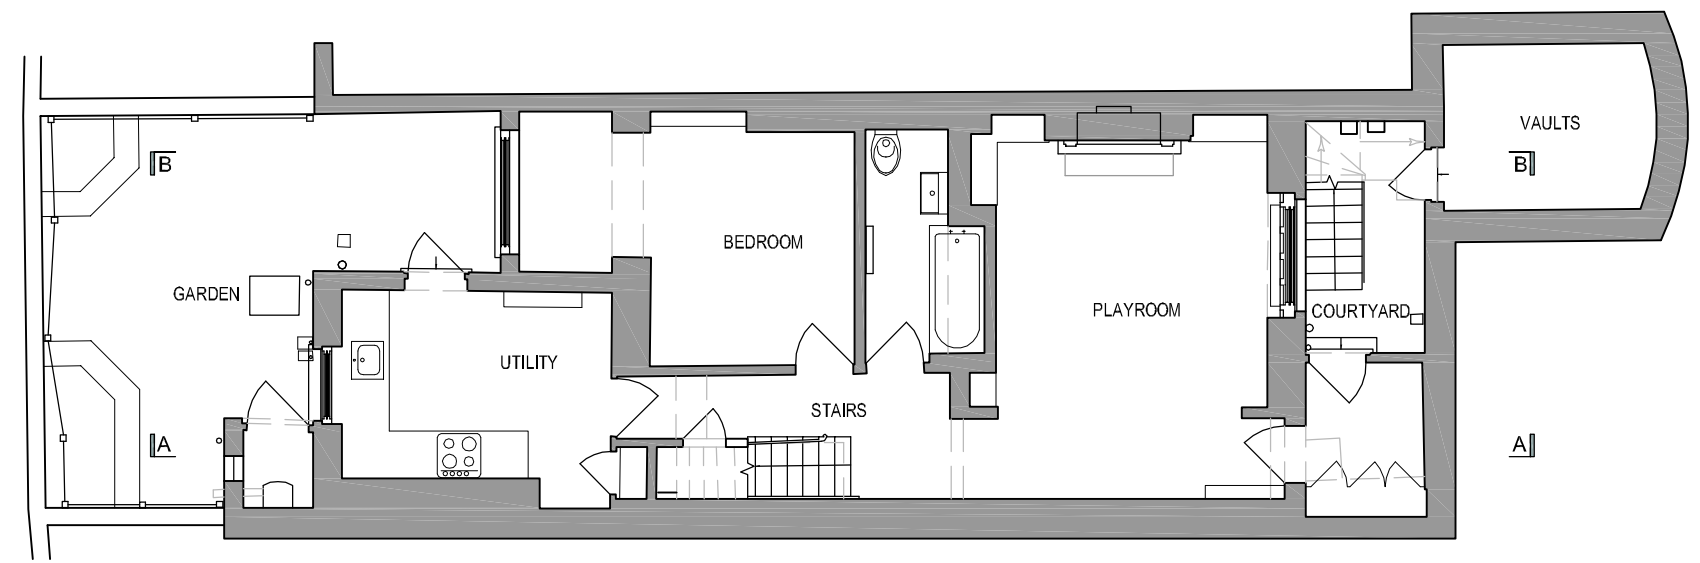

1 LOWER GROUND FLOOR PLAN - AS EXISTING
Scale: 1:100

KEY:

- Existing
- Proposed
- Demolition
- Boundary




Project:
42 SUSSEX STREET,
London, SW3 3TQ


Client:
-

Title:
LOWER GROUND, GROUND & FIRST FLOOR PLANS AS EXISTING

Status:
INFORMATION

Date: 13-10-22	Scale: 1:100 @A3
Job No: 352	Drawing No: E-002
Rev: 000	

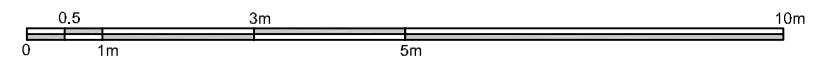

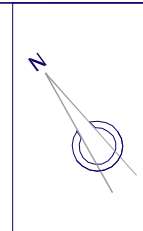


Dimensions
No dimensions to be scaled from drawings. All dimensions to be checked on site by the main contractor before commencement of any shop drawings or work whatsoever either on his own behalf or for sub-contractors or suppliers.

Discrepancies
Any discrepancies between drawings and or other documents shall be referred to the architects.


Compliance
All appropriate work to comply with the relevant requirements of the Building Regulations. All materials specified on this drawing are to be used strictly in accordance with the manufacturers recommendations, correct code of practice and where relevant British Board of Agrément Certificate.

Copyright
This drawing and design thereon is the copyright of Connect Architecture Ltd and must not be reproduced without written consent.


Rev	Date	Description
000	01-12-23	Initial design

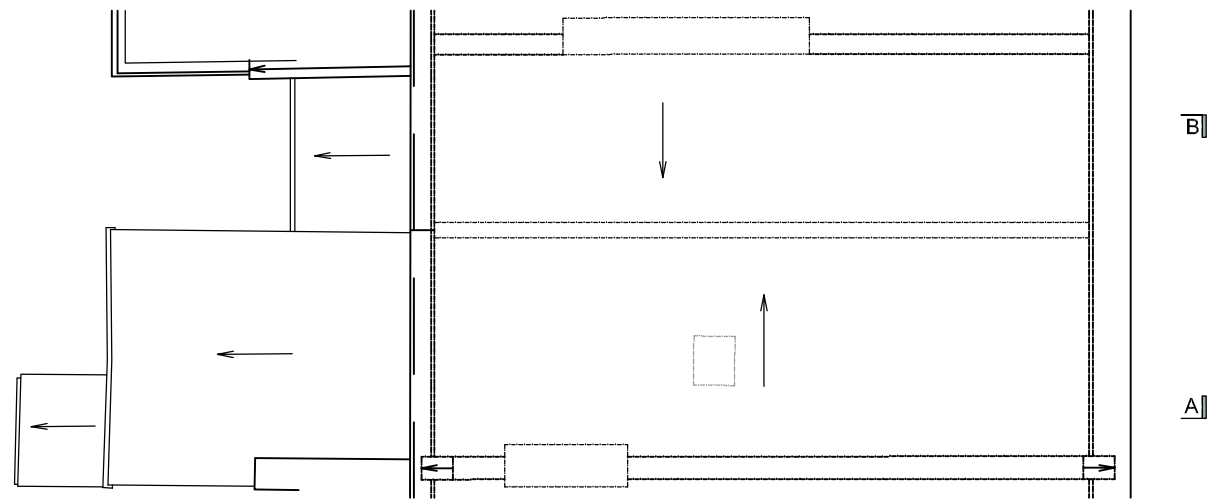

3 ROOF PLAN - AS EXISTING
Scale: 1:100

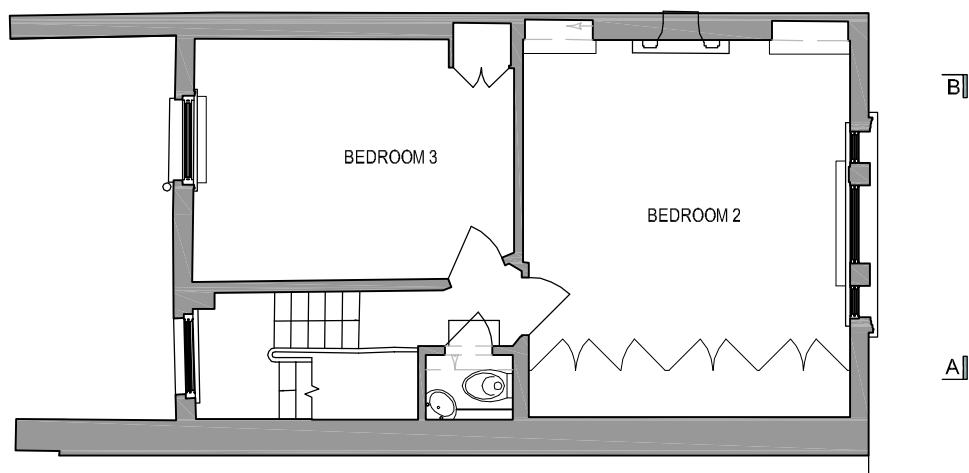

2 THIRD FLOOR PLAN - AS EXISTING
Scale: 1:100

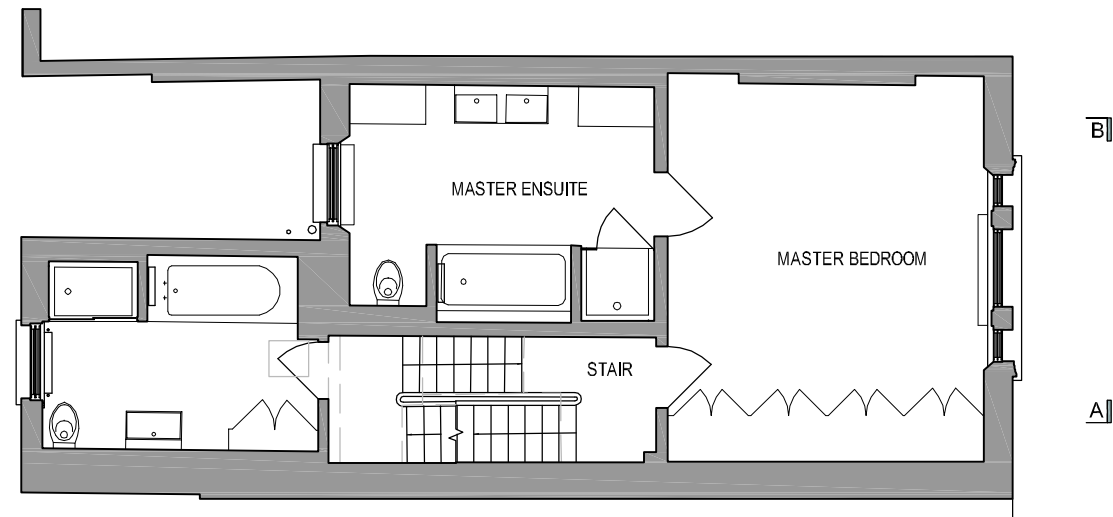

1 SECOND FLOOR PLAN - AS EXISTING
Scale: 1:100

KEY:
 Existing
 Proposed
 Demolition
 Boundary



Project:
42 SUSSEX STREET,
London, SW3 3TQ

Client:
-

Title:
**SECOND, THIRD & ROOF
FLOOR PLANS
AS EXISTING**

Status:
INFORMATION


Date:
13-10-22

Scale:
1:100 @A3

Job No: **352**

Drawing No: **E-003**

Rev: **000**

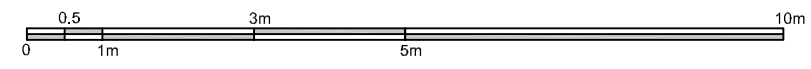




1 ENTRANCE ELEVATION - AS EXISTING

Scale: 1:100



2 REAR ELEVATION - AS EXISTING

Scale: 1:100

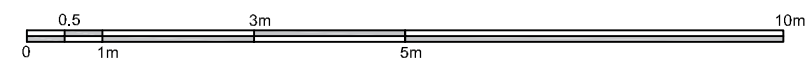

Dimensions
No dimensions to be scaled from drawings. All dimensions to be checked on site by the main contractor before commencement of any shop drawings or work whatsoever either on his own behalf or for sub-contractors or suppliers.

Discrepancies
Any discrepancies between drawings and or other documents shall be referred to the architects.

Compliance
All appropriate work to comply with the relevant requirements of the Building Regulations. All materials specified on this drawing are to be used strictly in accordance with the manufacturers recommendations, correct code of practice and where relevant British Board of Agrément Certificate.

Copyright
This drawing and design thereon is the copyright of Connect Architecture Ltd and must not be reproduced without written consent.

Rev	Date	Description
000	01-12-23	Initial design

KEY:
 Existing
 Proposed
 Demolition
 Boundary



Project:
42 SUSSEX STREET,
London, SW3 3TQ
Client:
-

Title:
**ELEVATIONS
AS EXISTING**

Status:
INFORMATION

Date:
13-10-22
Scale:
1:100 @A3

Job No: 352
Drawing No: E-010
Rev: 000


Dimensions
 No dimensions to be scaled from drawings. All dimensions to be checked on site by the main contractor before commencement of any shop drawings or work whatsoever either on his own behalf or for sub-contractors or suppliers.

Discrepancies
 Any discrepancies between drawings and or other documents shall be referred to the architects.


Compliance
 All appropriate work to comply with the relevant requirements of the Building Regulations. All materials specified on this drawing are to be used strictly in accordance with the manufacturers recommendations, correct code of practice and where relevant British Board of Agrément Certificate.

Copyright
 This drawing and design thereon is the copyright of Connect Architecture Ltd and must not be reproduced without written consent.

Rev	Date	Description
000	01-12-23	Initial design

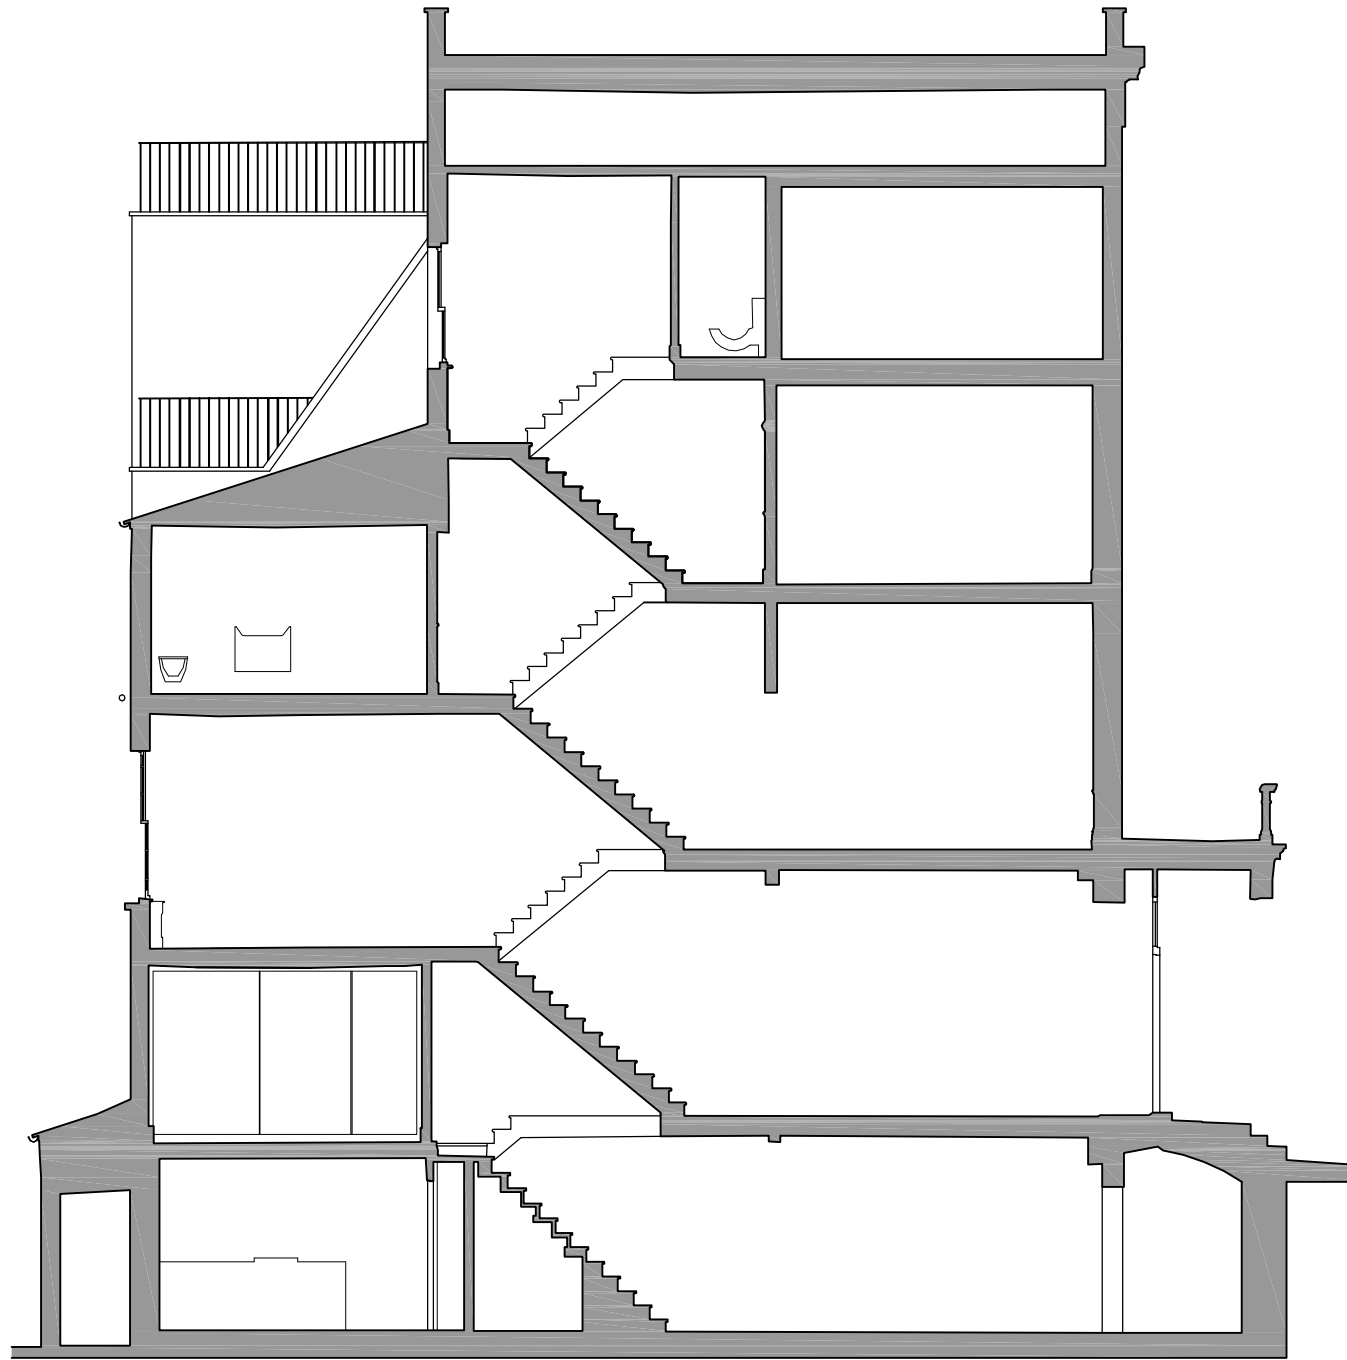



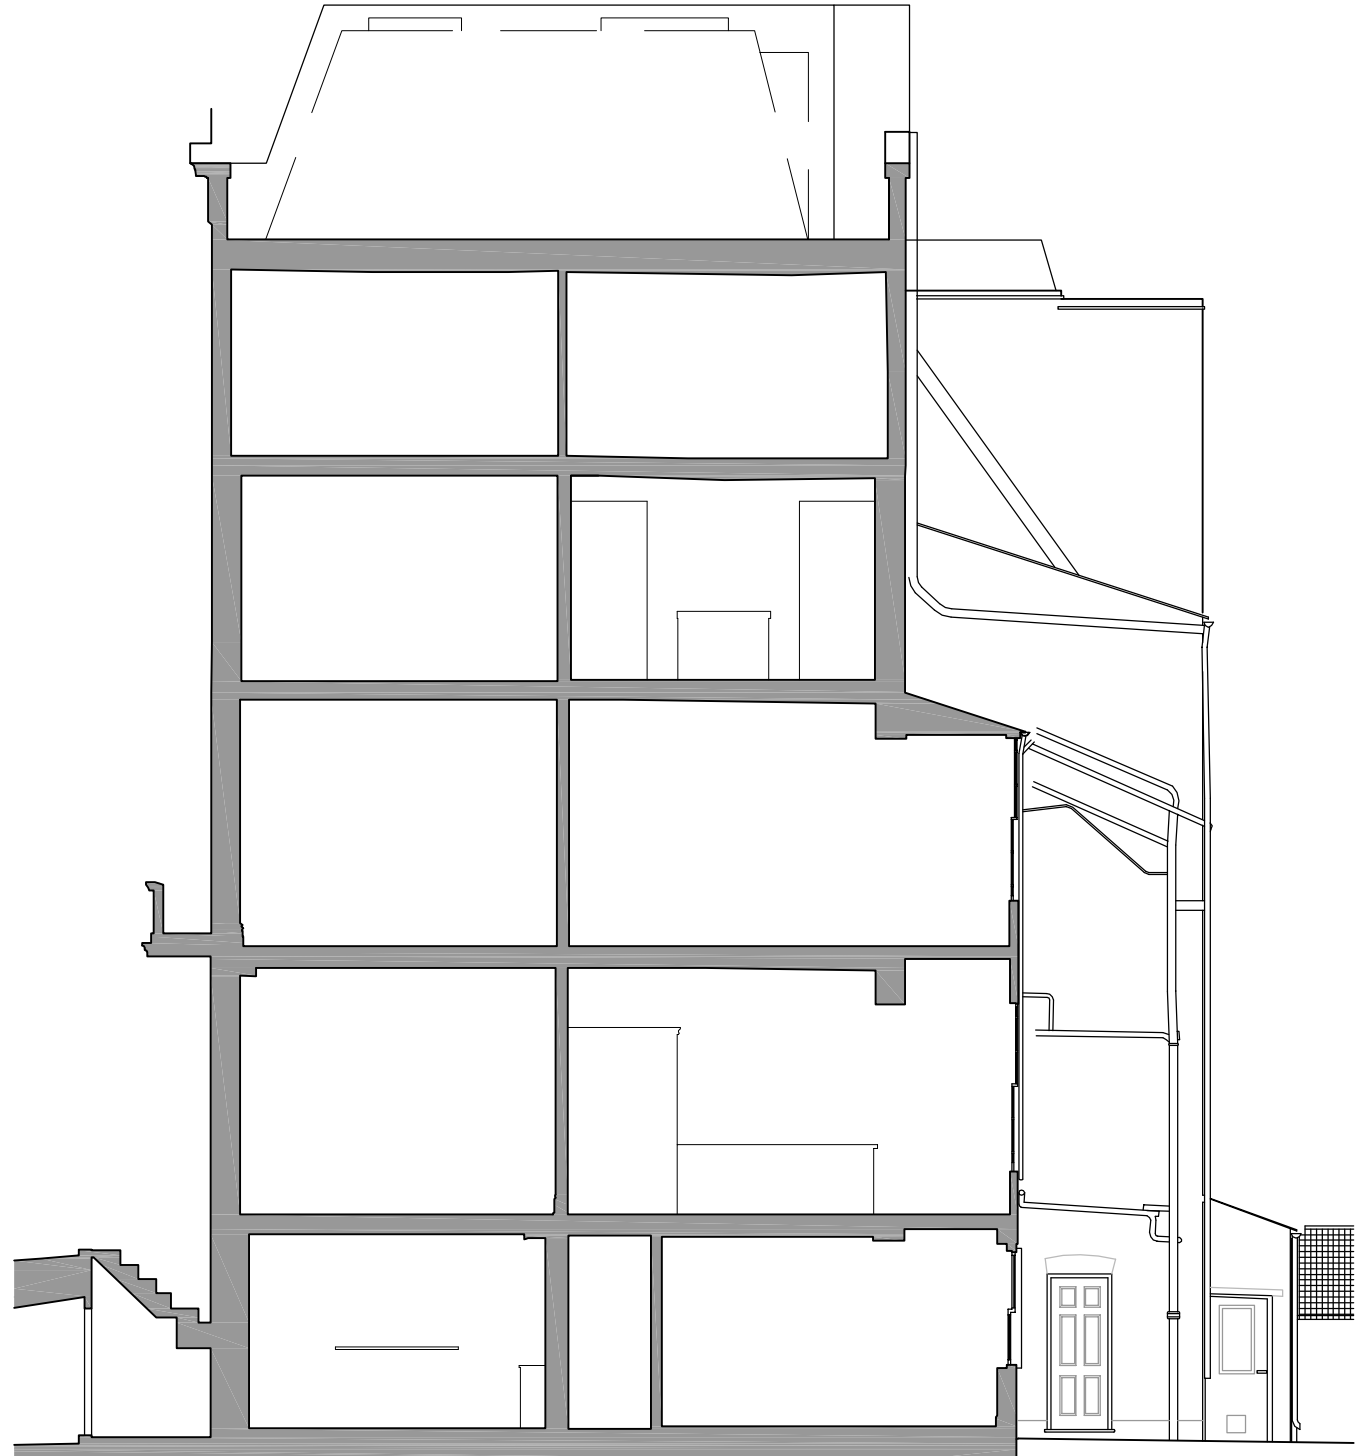

1 SECTION A-A: AS EXISTING
 Scale: 1:100



2 SECTION B-B: AS EXISTING
 Scale: 1:100

KEY:

	Existing
	Proposed
	Demolition
	Boundary



Project:
 42 SUSSEX STREET,
 London, SW3 3TQ

Client:
 -

Title:
**SECTIONS
 AS EXISTING**

Status:
 INFORMATION

Date: 13-10-22	Scale: 1:100 @A3
-------------------	---------------------

Job No: 352	Drawing No: E-020	Rev: 000
-----------------------	-----------------------------	--------------------

