



DO NOT SCALE FROM THIS DRAWING FOR CONSTRUCTION PURPOSES

REVISIONS		
Date	Description	By

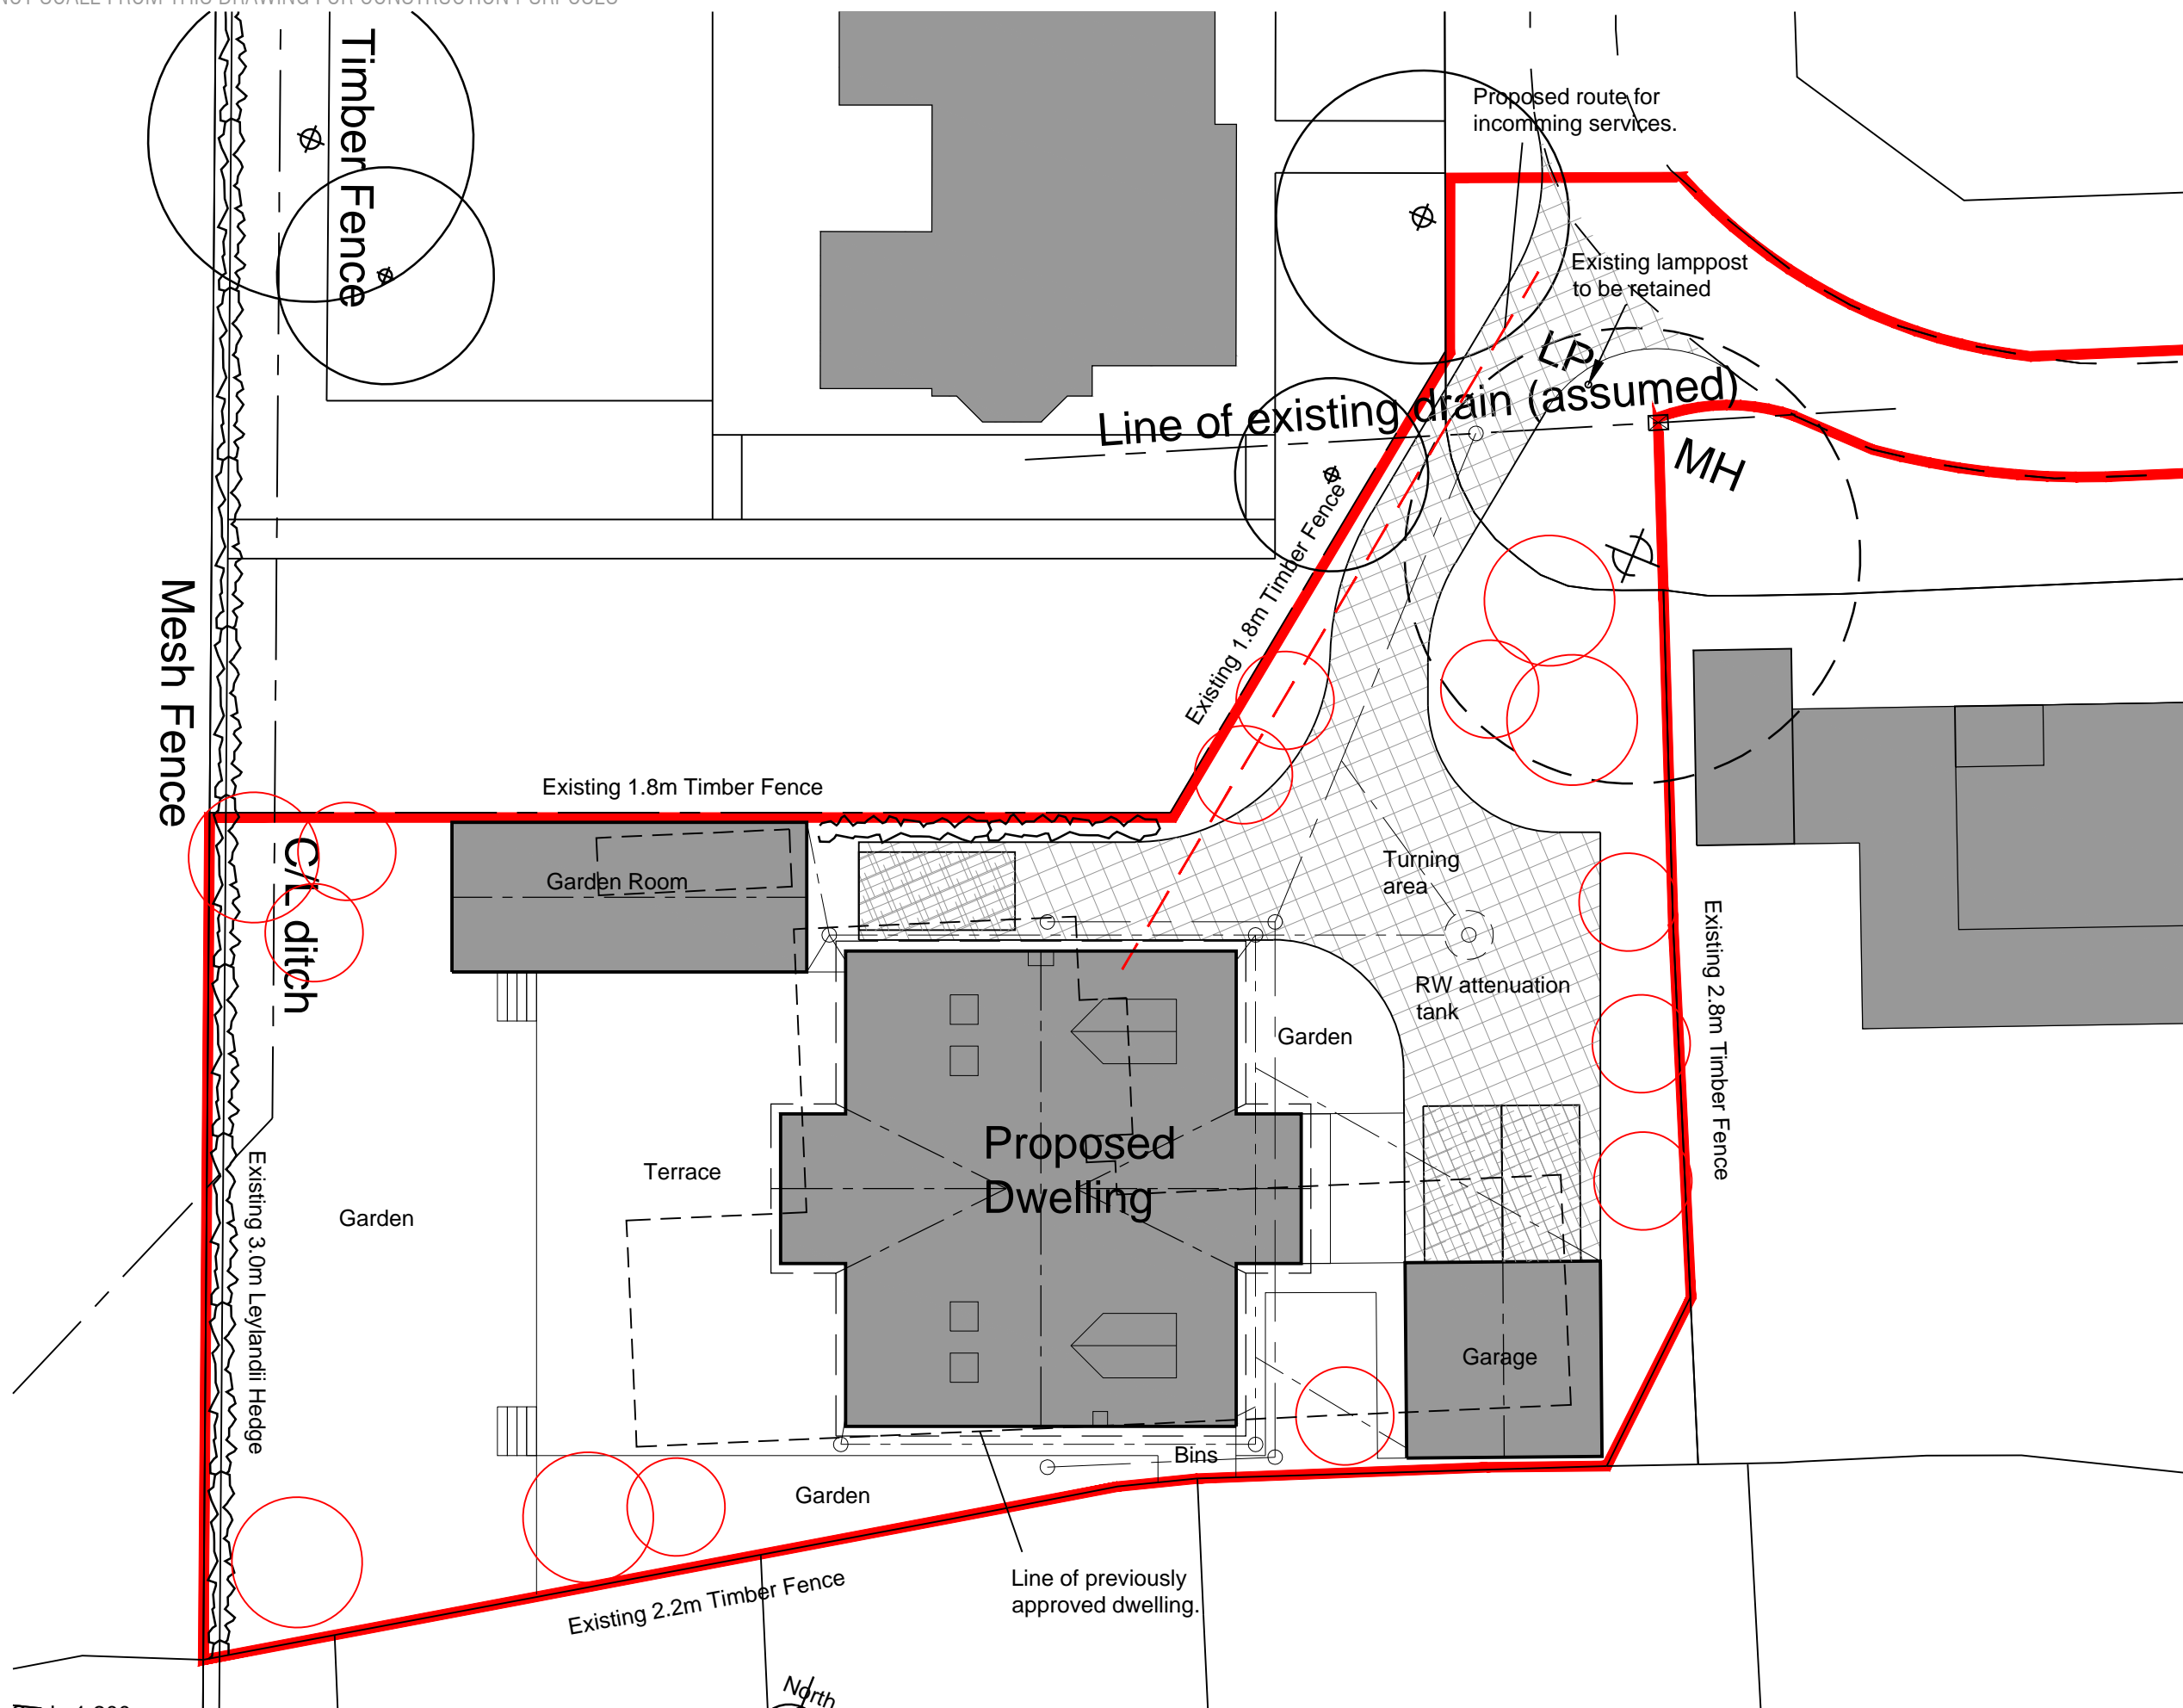

- Key:**
- New permeable access drive
 - New permeable parking bays
 - Existing trees to be retained
 - Existing tree to be removed (covered by separate approval)
 - Potential new tree / shrub planting

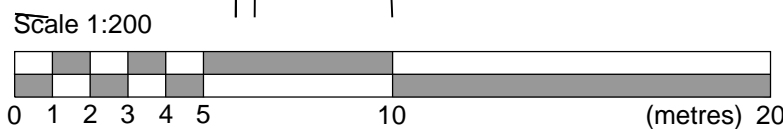

Seatswood Architects Ltd.
from concept to completion

Seatswood, Seaton Road, Hornsea, East Yorkshire HU18 1BS
T: 01984 634642 M: 07713591453 E: cdl@seatswood.co.uk

Client

Lucien Eid

Job Title

Proposed Development of Land at Lapstone, The Leys
Hornsea, East Yorkshire
HU18 1ET

Scale @ AS	Date	Drawn by	Checked
1:200	09.10.23	CDE	-

Dwg. title

Site Plan as Proposed

PLANNING

Job No.	Dept.	Drawing No.	Rev.
LE/2310	A	003	P01