



Please Note:  
 These plans must not be acted upon until the appropriate  
 Planning and Building Regulation approvals have been granted.  
 Should the works be undertaken prior to the above approvals  
 being in place, it is done so entirely at the clients own risk.


GENERAL NOTES:  
 Check and verify all dimensions prior to  
 commencement of work.  
 This drawing should be read in conjunction with all  
 other contract documents including those by other  
 consultants.  
 The survey information shown this drawing is based  
 on a survey prepared by a third party and CDS Ltd  
 accepts no responsibility for the accuracy or  
 completeness of the survey. Any discrepancies to be  
 reported to CDS Ltd immediately.  
 This drawing is copyright of and shall remain the  
 property of: Creative Design and Structure Ltd

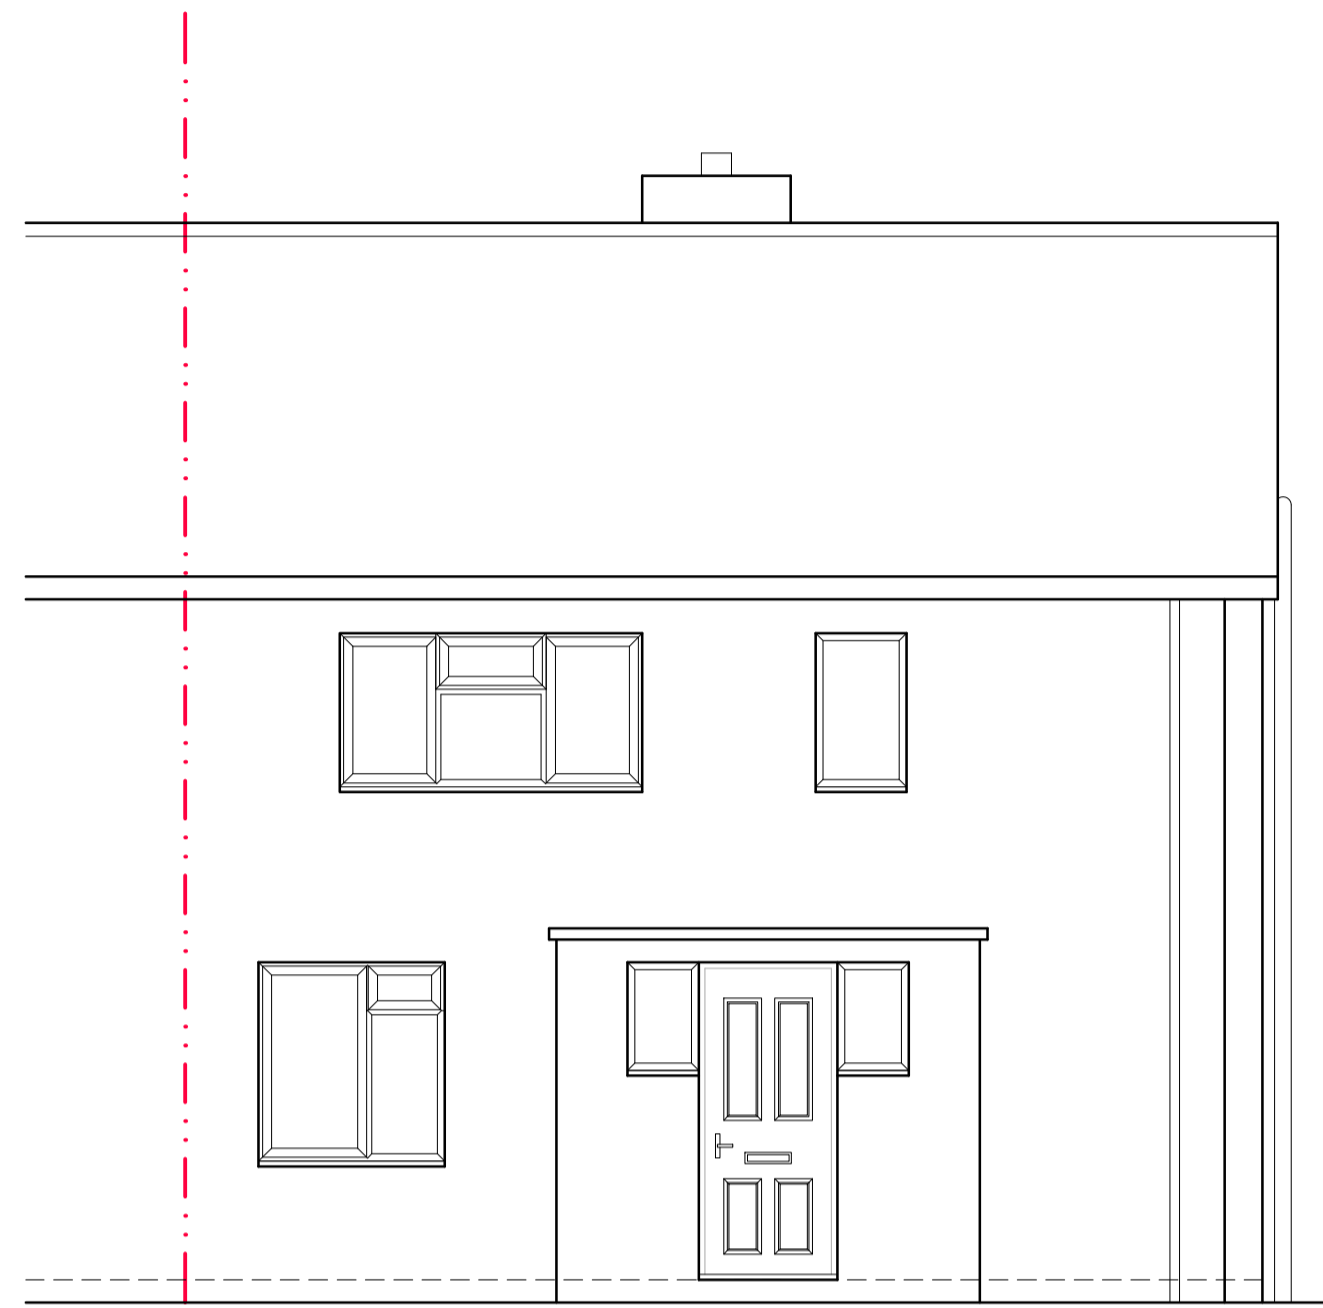


EXISTING FRONT ELEVATION

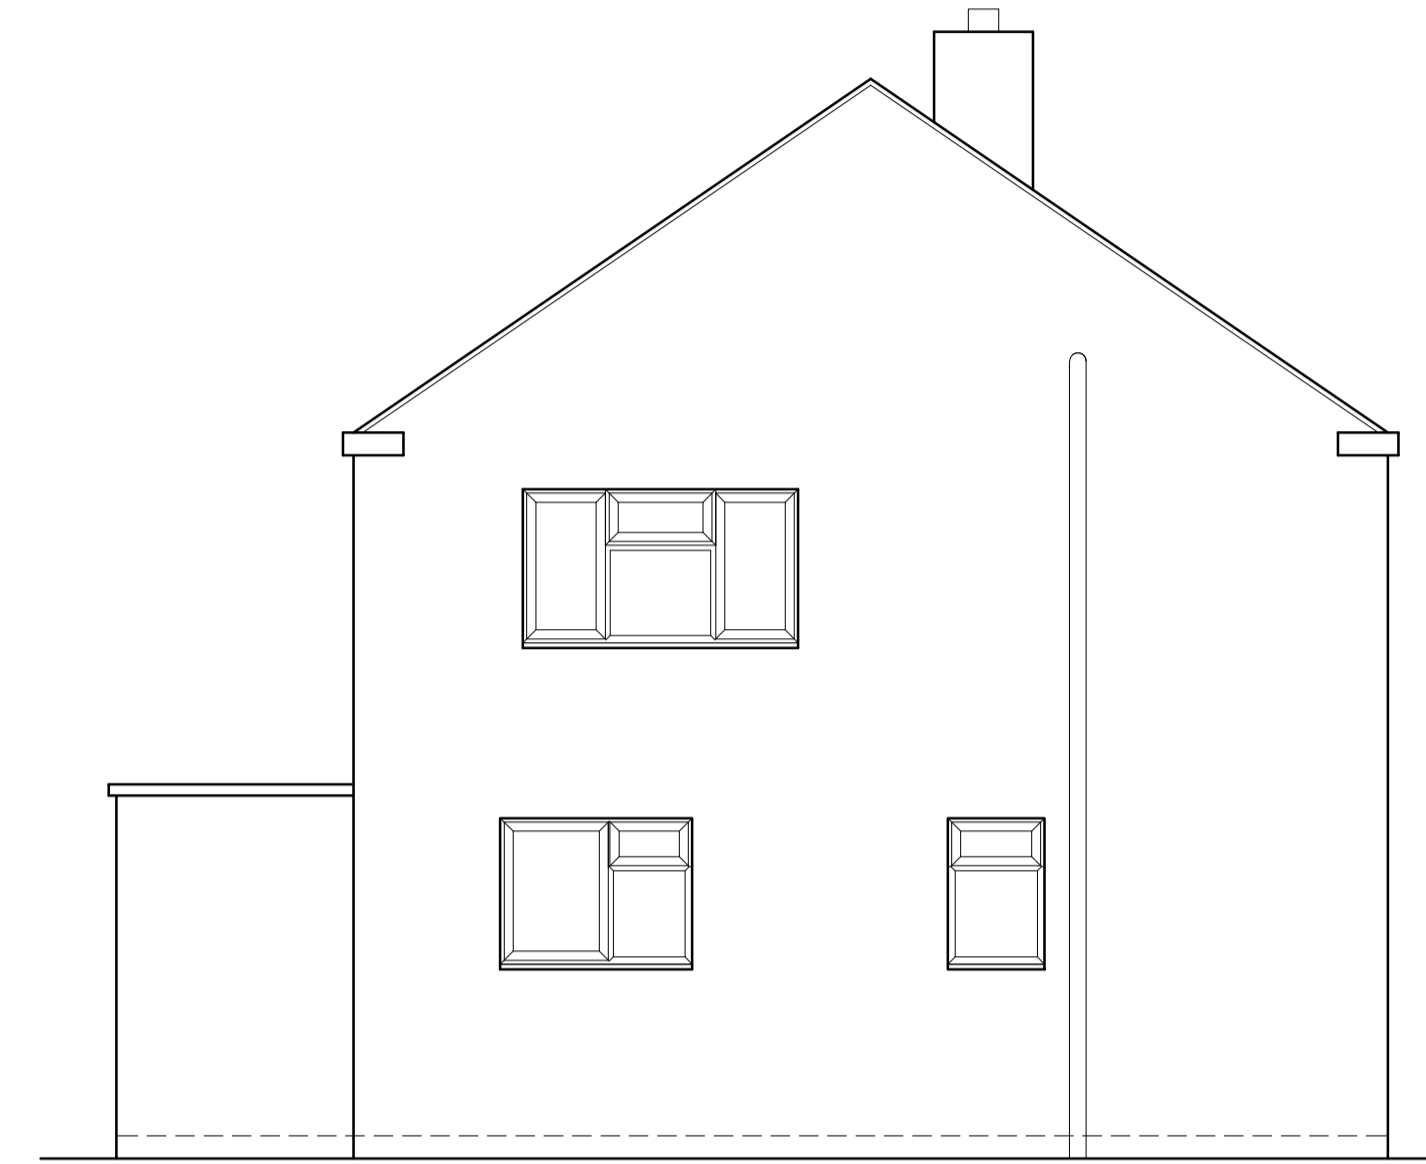

EXISTING SIDE ELEVATION

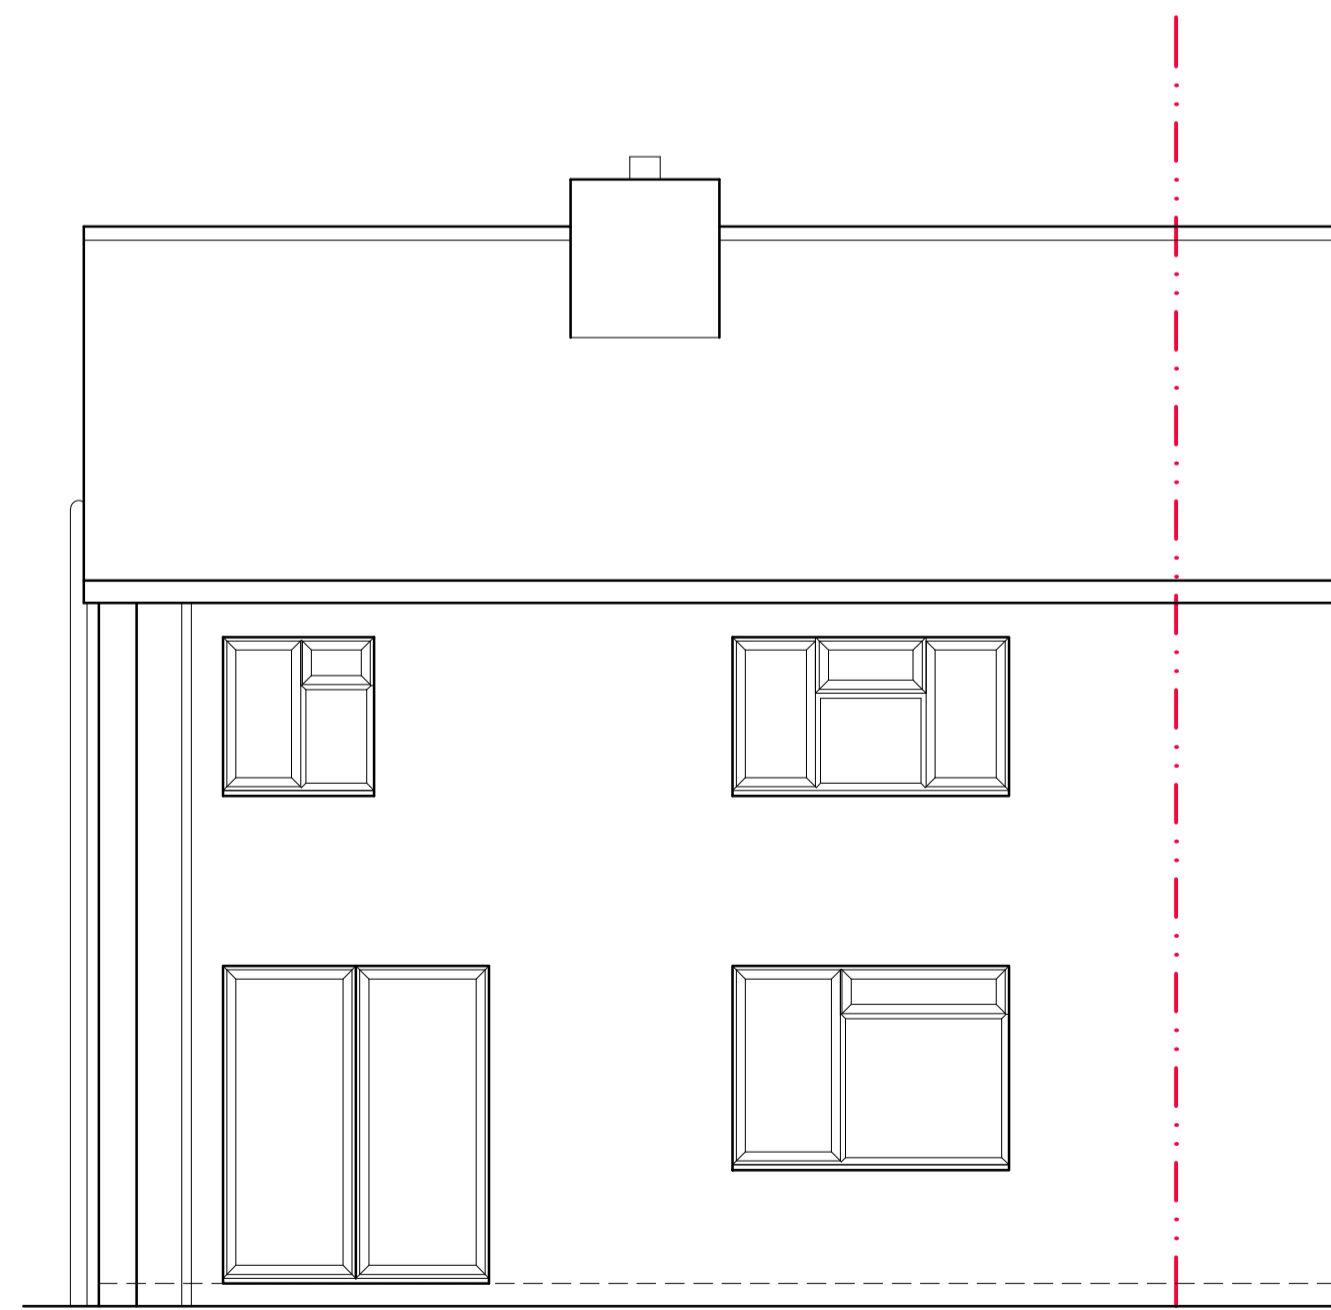

EXISTING REAR ELEVATION

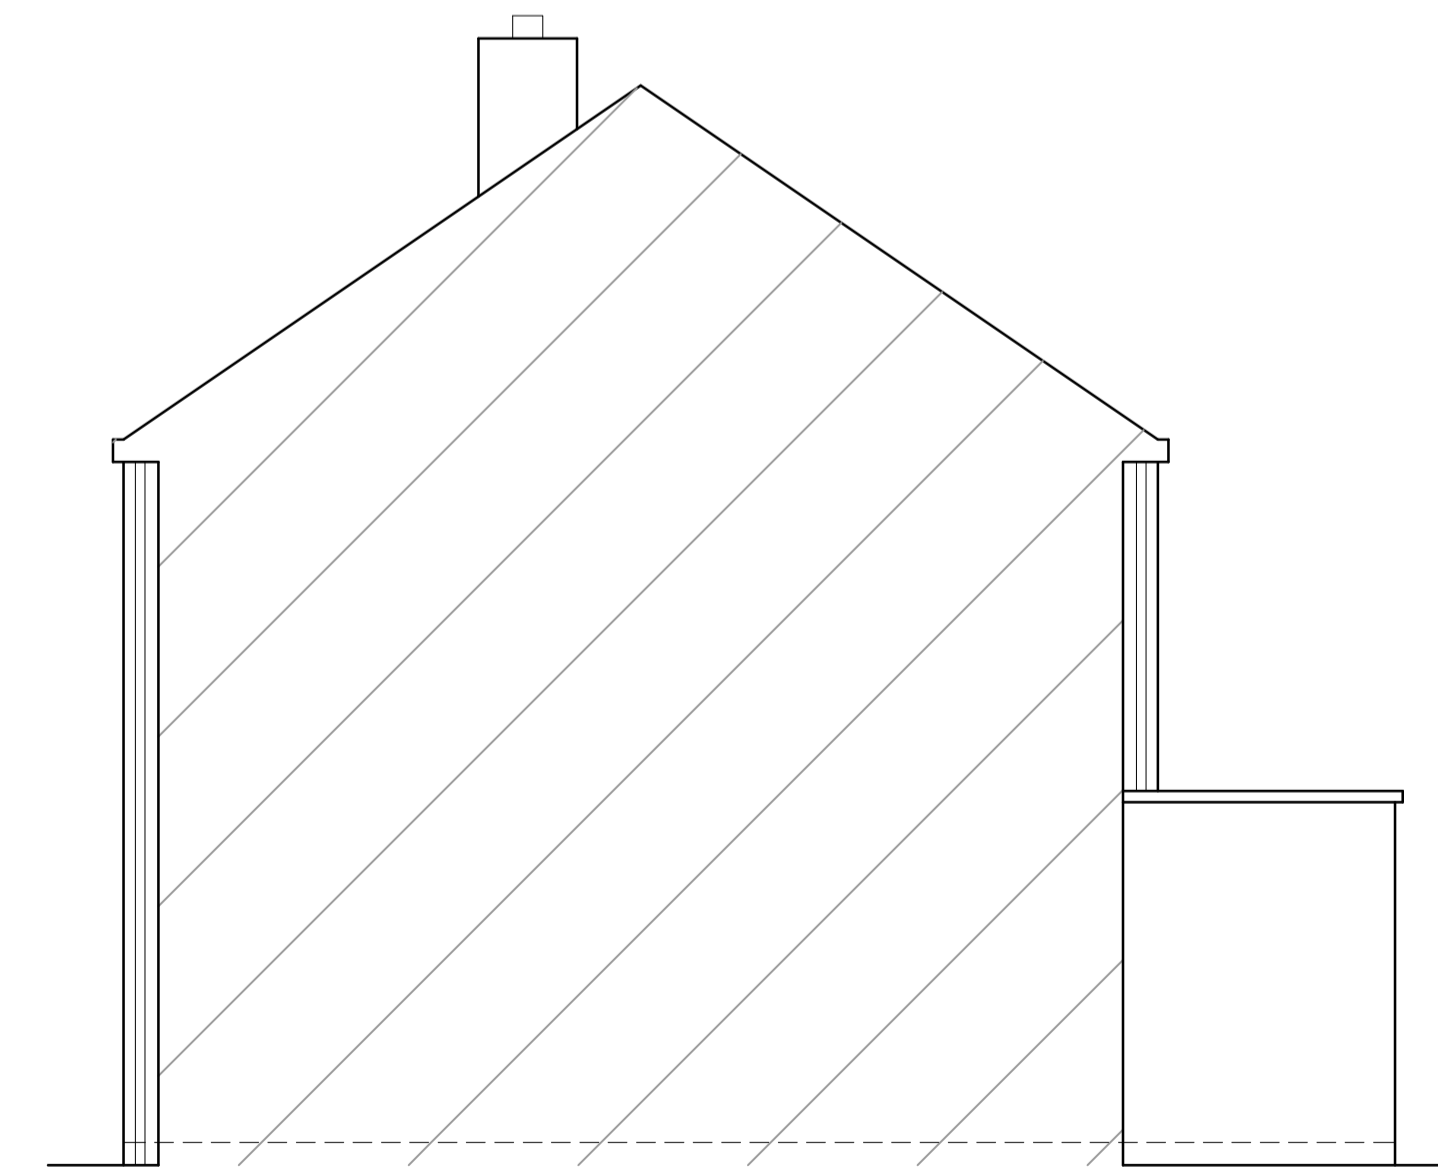

EXISTING SIDE ELEVATION

Status PLANNING.

Project  
 38 QUEENSWAY  
 MAIDENHEAD  
 SL6 7SD

Drawing Title  
 EXISTING ELEVATIONS



CREATIVE DESIGN  
 & STRUCTURE LTD

Henley House, Newnton Rd, Henley-on-Thames, RG9 1HG  
 T:01491 411922 W: www.creative-design-and-structure.co.uk

Drawn	NJ	Scale	1:50@A1; 1:100@A3
Date	FEB 2024		
Drawing No.		Rev.	
	00824-03		