



Please Note:  
 These plans must not be acted upon until the appropriate  
 Planning and Building Regulation approvals have been granted.  
 Should the works be undertaken prior to the above approvals  
 being in place, it is done so entirely at the clients own risk.


GENERAL NOTES:  
 Check and verify all dimensions prior to  
 commencement of work.  
 This drawing should be read in conjunction with all  
 other contract documents including those by other  
 consultants.  
 The survey information shown this drawing is based  
 on a survey prepared by a third party and CDS Ltd  
 accepts no responsibility for the accuracy or  
 completeness of the survey. Any discrepancies to be  
 reported to CDS Ltd immediately.  
 This drawing is copyright of and shall remain the  
 property of: Creative Design and Structure Ltd

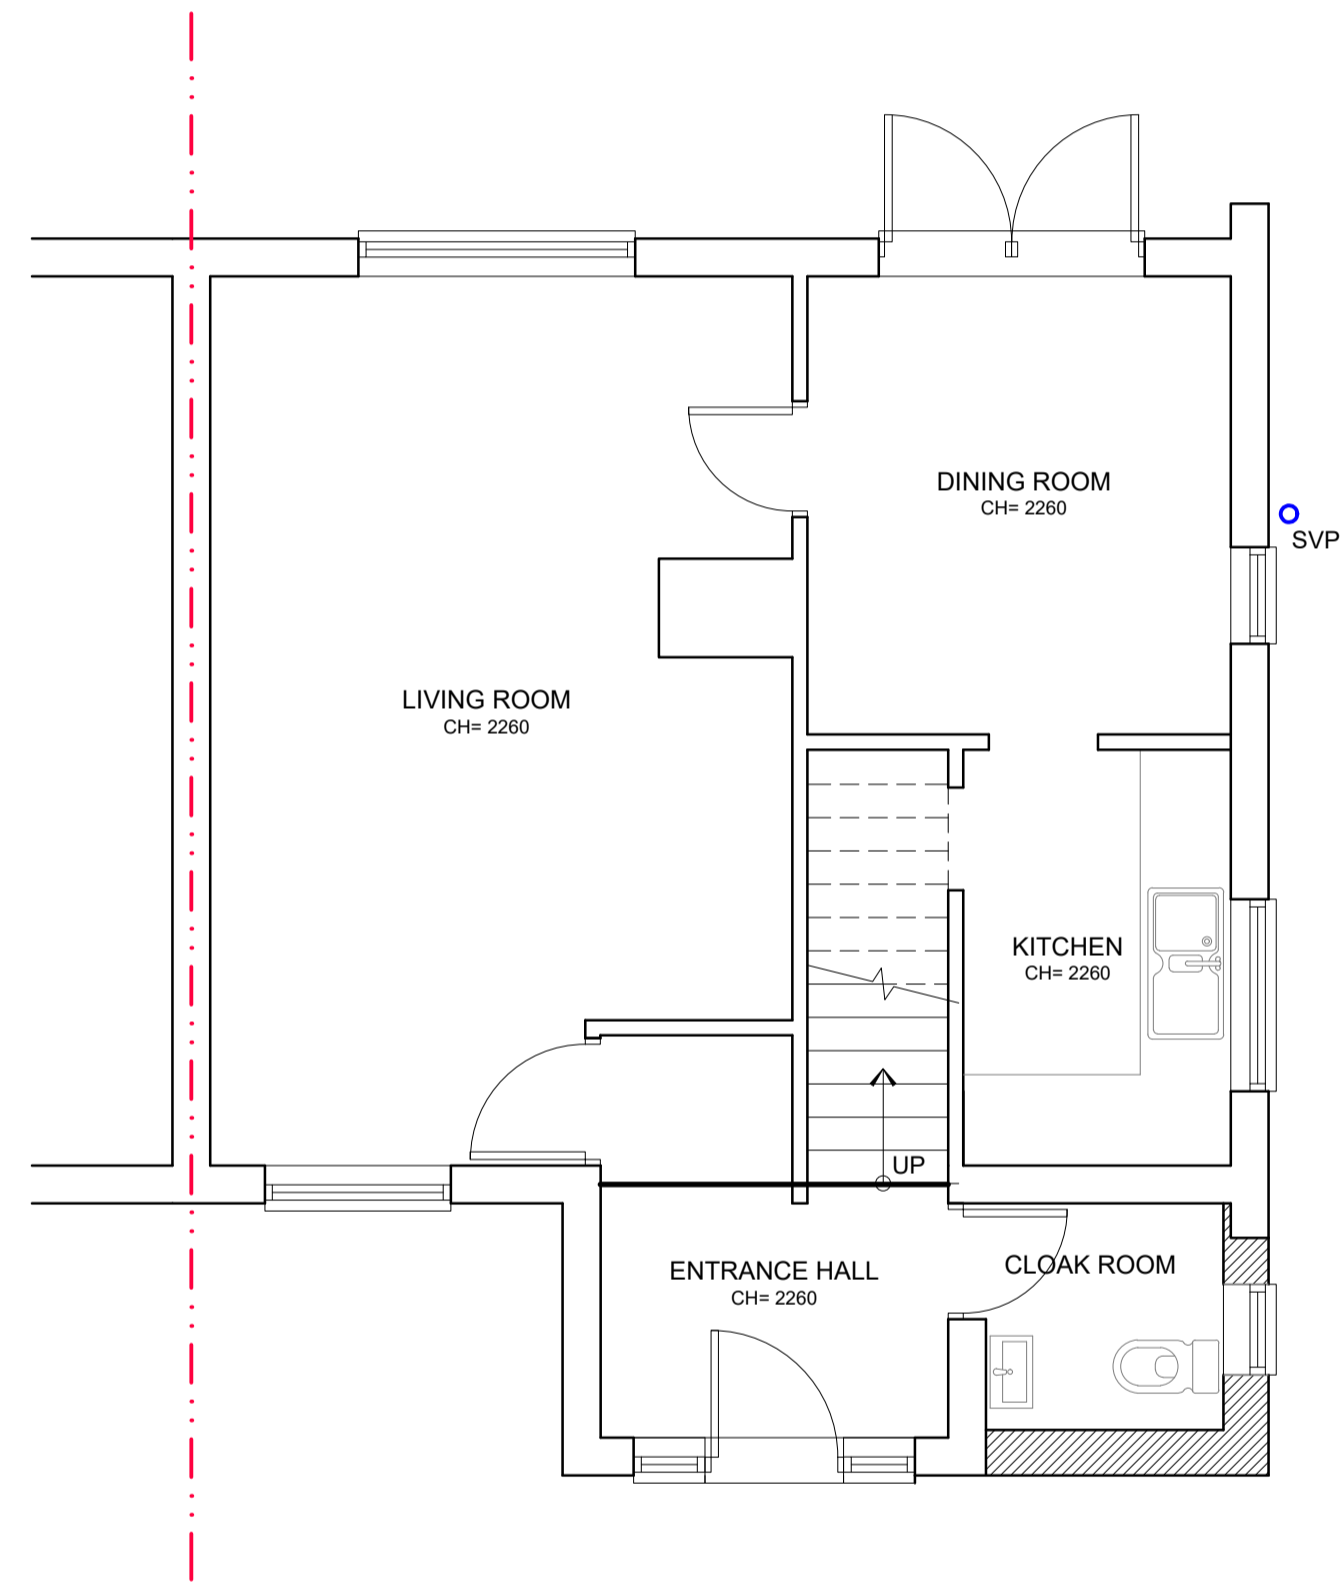


PROPOSED GROUND FLOOR PLAN

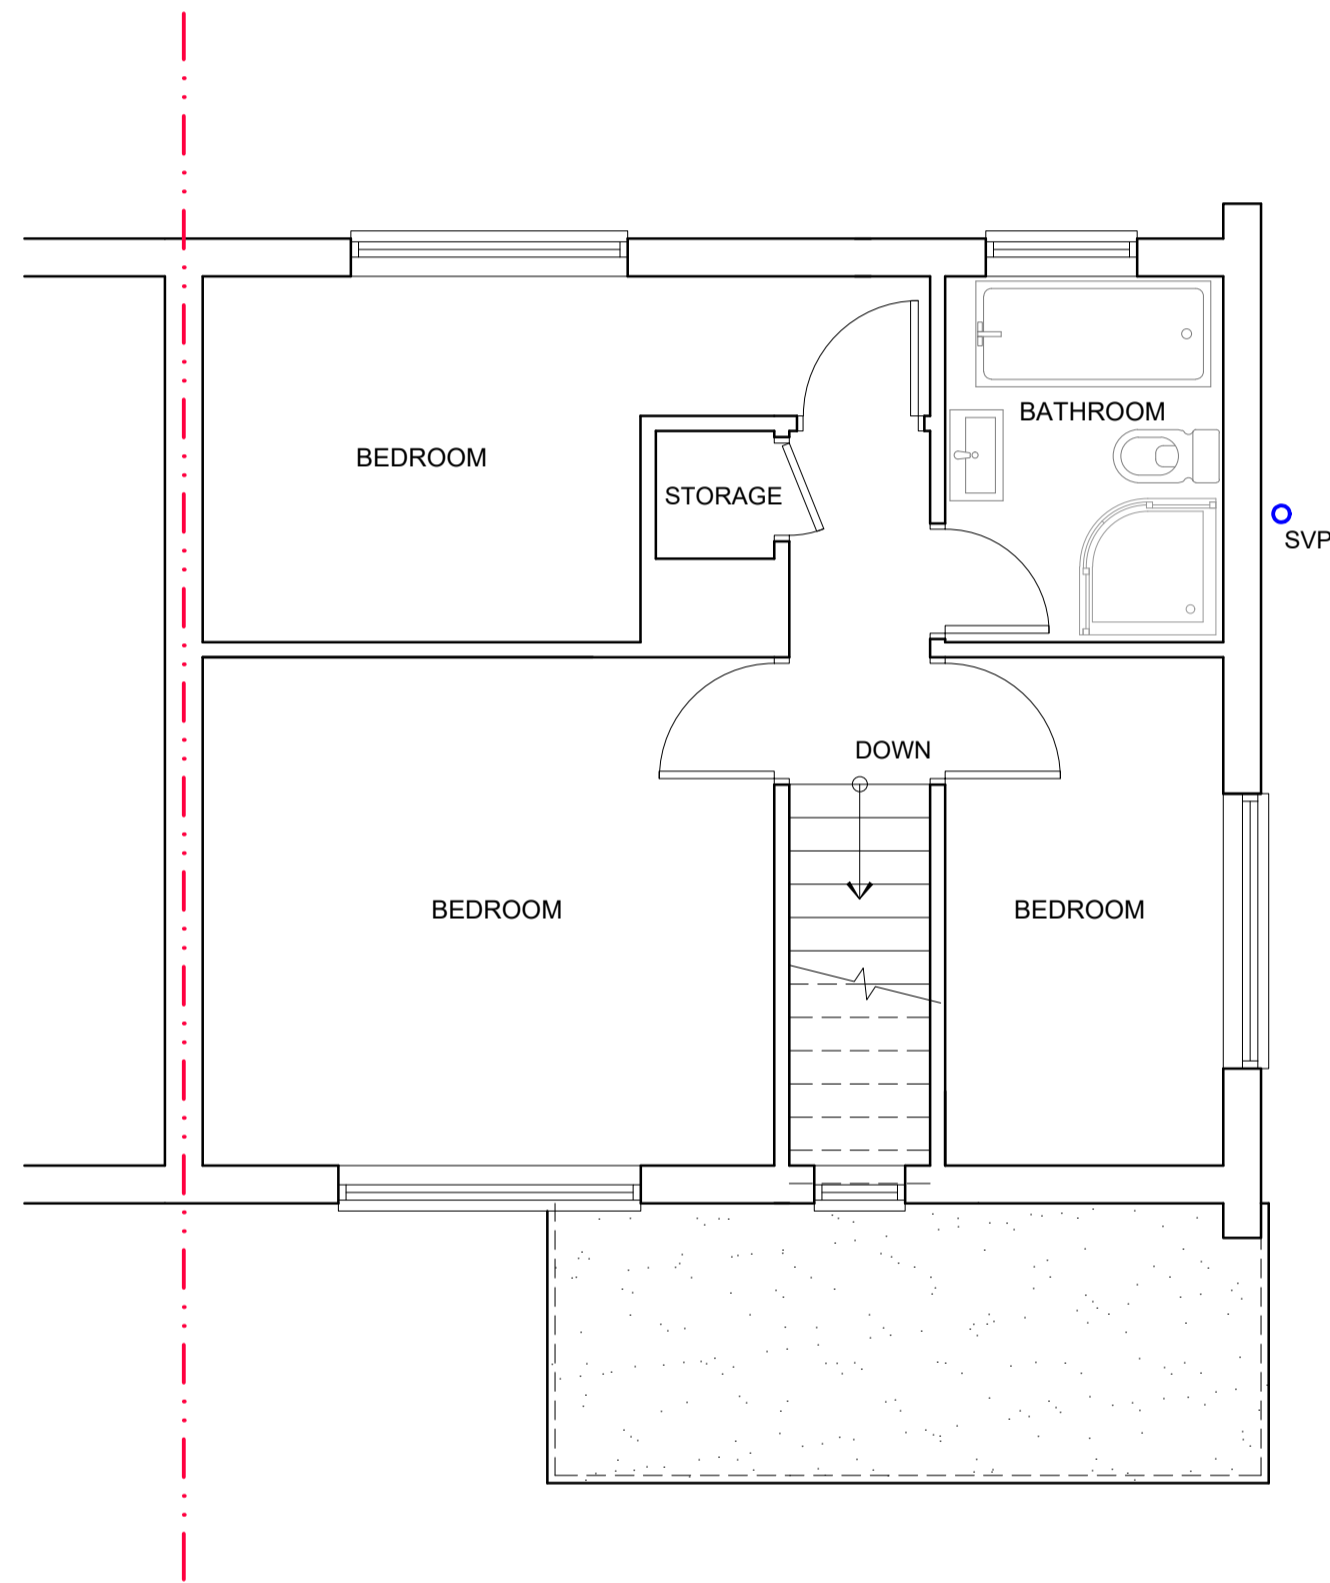

PROPOSED FIRST FLOOR PLAN

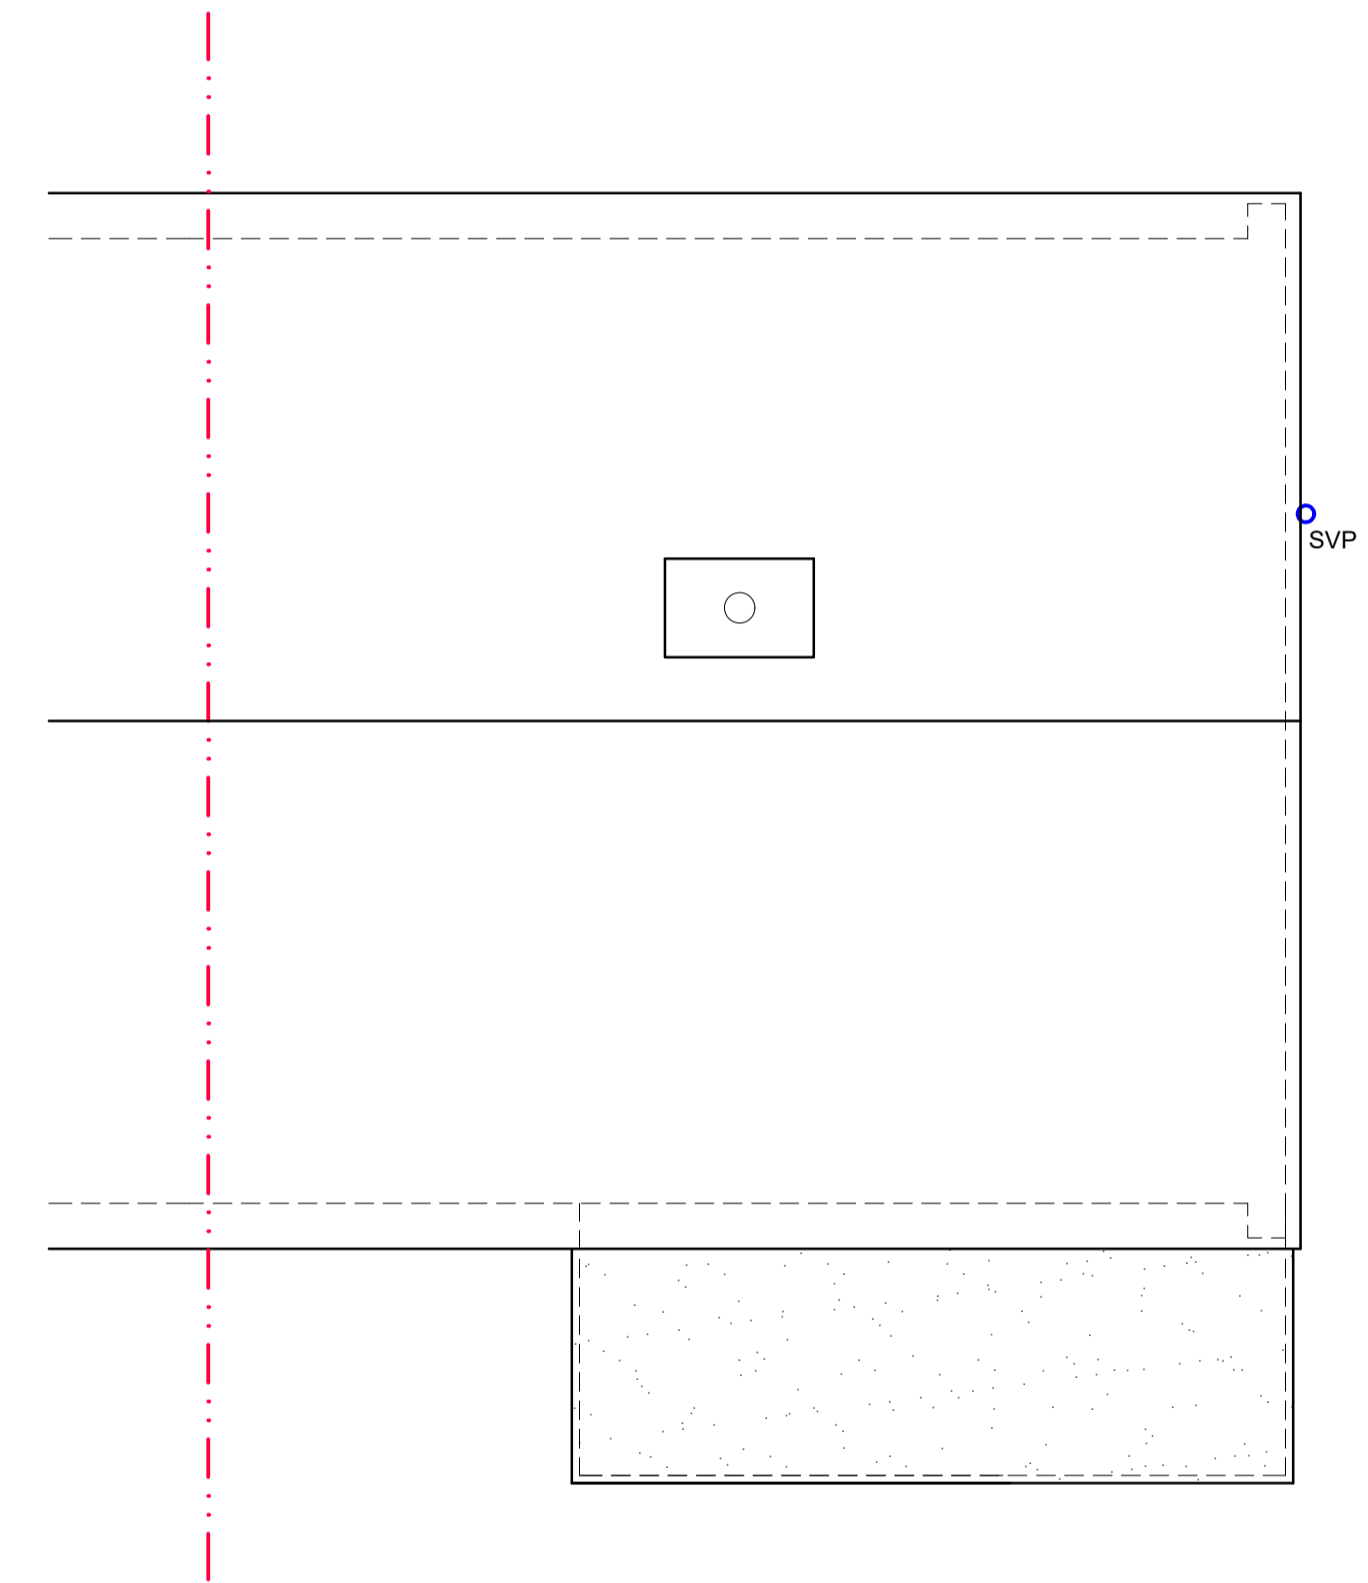

PROPOSED ROOF PLAN

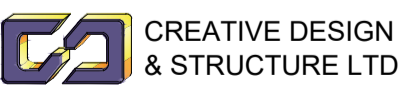Status	PLANNING.
Project	38 QUEENSWAY MAIDENHEAD SL6 7SD
Drawing Title	PROPOSED FLOOR & ROOF PLANS
 <small>Henson House, Newton Rd, Henley-on-Thames, RG9 1HG        T:01491 411922 W: www.creativeandstructure.co.uk</small>	
Drawn	NJ
Date	FEB 2024
Drawing No.	00824-04
Scale	1:50@A1; 1:100@A3
Rev.	