


Condition 4
Prior to the commencement of development hereby approved, detailed plans showing the existing and proposed ground levels of the site relative to adjoining land, together with the slab levels and ridge heights of the proposed buildings, shall be submitted to, and approved in writing by the Local Planning Authority and the development shall be carried out in accordance with the approved details.

- FFL 92.30 Proposed finished floor levels of the new houses
- 92.00 Proposed finished road levels
- 91.54 Existing site levels

Existing Site Plan 1:200 @ A1

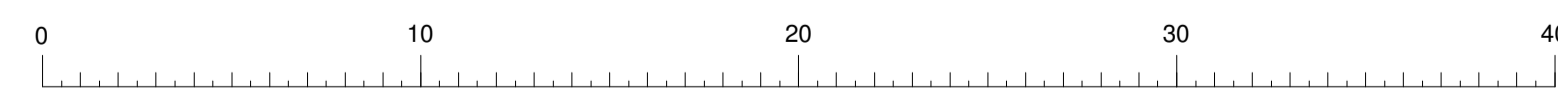

DISCHARGE OF CONDITIONS ISSUE

**10 Benington Road, Aston, Stevenage,
Hertfordshire, SG2 7DX.
For Queenswood Homes Ltd.**

Date: March 2024 Scale: 1:200 @ A1 Dwg No. TL-4970-24-2
Discharge of Conditions Drawing 2 (Levels)

Anglia Design
architects . surveyors

mail@angliadesign.co.uk www.angliadesign.co.uk

London Office: 30 Robin House, Newcourt Street, St Johns Wood, London NW8 7AD
Tel: 020 7722 9559 Fax: 020 731 2804
Norwich Office: 11 Claving Cross, Norwich, Norfolk, NR2 4AX
Tel: 01603 686079 Fax: 01603 784532