



Front elevation (North)

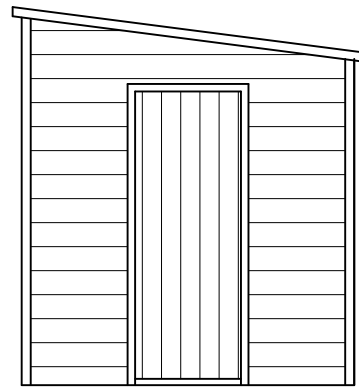


Side elevation (East)

Timber board cladding.

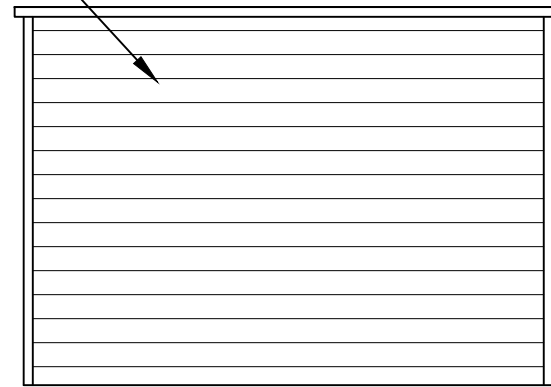


Rear elevation (South)

Felt roof.

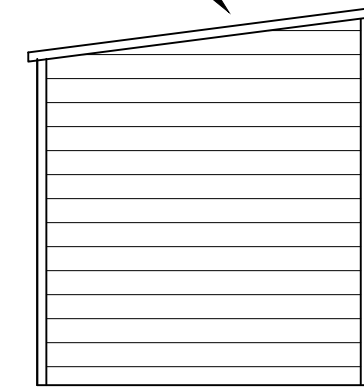

Side elevation (West)

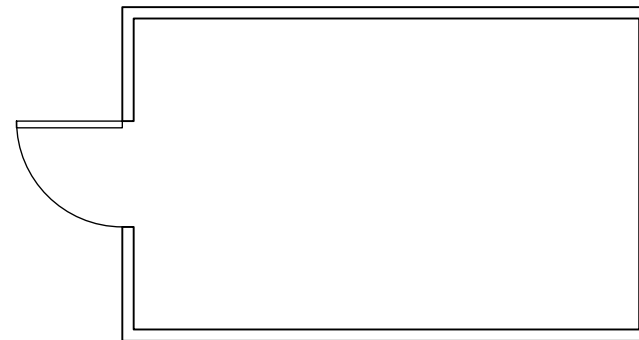

Plan

PROPOSED GARDEN SHED  
SCALE 1:50

Rev:	Date:	Amendment:	Amended by:
-	-	-	-

Client:  
**Lewis Knox**

Project title:  
**16 Thompson Drive,  
Leckhampton. GL53 0PL**

Drawing title:  
**Proposed Garden Shed**

Scale(s) @ A3: <b>1:50</b>	Date: <b>February 2024</b>	Drawn by: <b>AL</b>
-------------------------------	-------------------------------	------------------------

Drawing number: <b>0743/P/005</b>	Revision: -	Chkd by: -
--------------------------------------	----------------	---------------

**M.A. Langsbury**  
*Chartered Building Surveyor*  
**Dunces Cottage**  
Station Road  
Andoversford  
GL54 4HP  
Tel: 01242 820477  
Email adam@langsbury.com



This Drawing is Copyright.  
Contractors must check all dimensions on site.  
Only figured dimensions are to be worked from.

Discrepancies must be reported immediately  
to the Surveyor before proceeding.