

42 Sandy Lodge Way
Main house

Neighbours garage

40 Sandy Lodge Way

double storey side extension


38 Sandy Lodge Way
Main house

NEIGHBOURING EXAMPLES
 This application seeks to follow an identical approval achieved at the neighbours property - 38 Sandy Lodge Way
 REF - 22/0980/FUL
 Images shown on drawing no. 10


03 **EXG SITE PLAN**
 Scale: 1:150



tel : 0796 222 3141
 email : sandeep@sskarchitects.co.uk

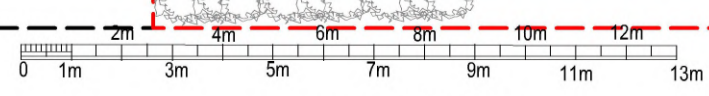

scale - 1 : 150 @ A3

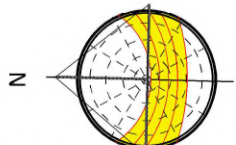

EXISTING

Purpose - Householder planning application

All dimensions to be checked on site. All omissions & discrepancies to be reported to the designer. © SSK architects owns the copyright of this drawing which must not be reproduced in whole or part without the written permission.	PROJECT: 40 Sandy Lodge Way, HA6 2AS	DATE: 10/04/2024
	DWG NO: EXG SITE	03