




North Elevation Copy 1

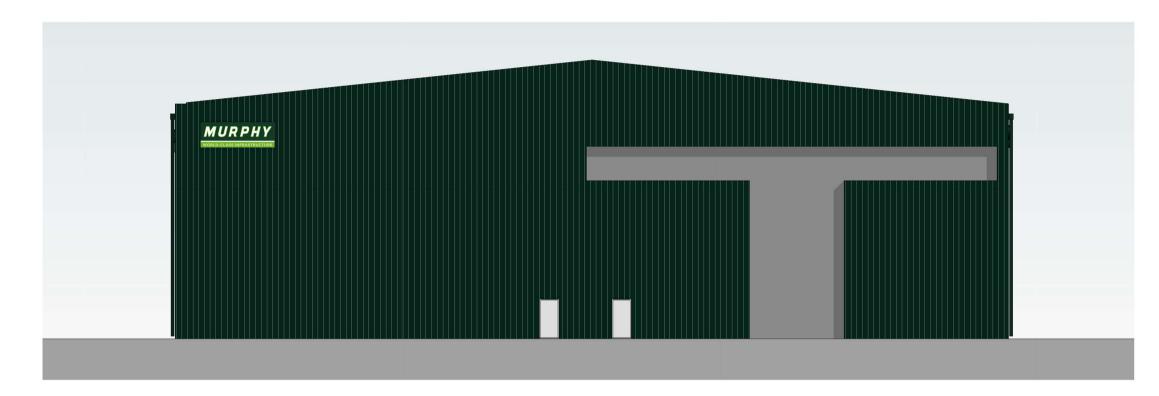

1 East Elevation Copy 1

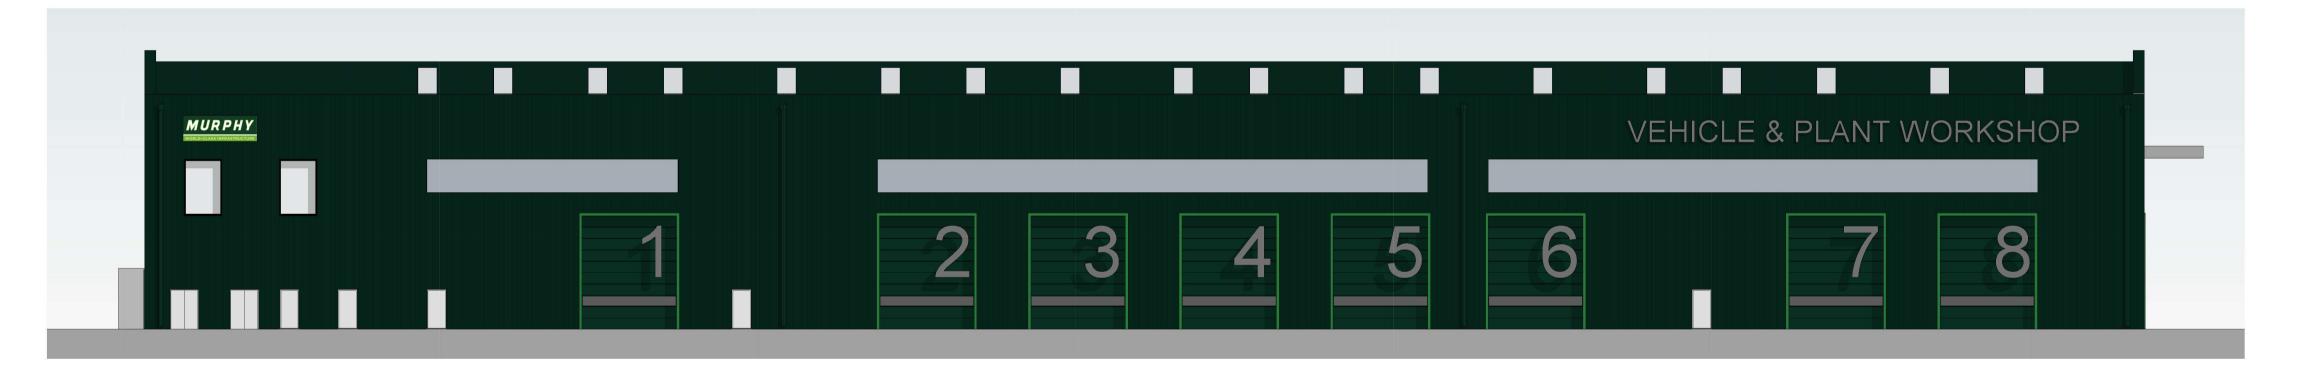

South Elevation Copy 1

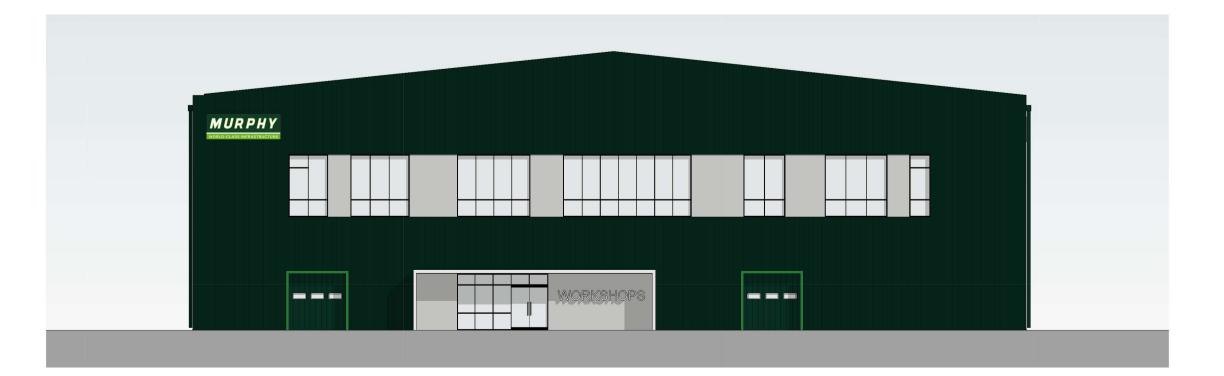

West Elevation Copy 1

A Issued for planning 29/11/2023 GTH - Issued for stage 2 approval 16/11/2023 GTH Rev. Description Checked Date

Zone:

The contractor must check dimensions on site. Only figured dimensions

Any discrepancies must be reported to the architect before proceeding

For ease of reading, View Tags (Elevation, Section markers etc.)

0 2.5 m 5.0 m

DRAWING CONVENTIONS:

indicate last 4 digits of Document no. only

SCALE: 1:200

NOTES:

Status:

The Print Rooms, 164/180 Union Street, London SE1 0GE GTH / architects

design@gth-architects.com www.gth-architects.com Newark Road NG22 9QG Ollerton Workshop

REVISIONS

Illustrative Elevations

117-GTH-03-ZZ-DR-A-2211 PL A 1:200 29/11/2023

Drawing numbering as per BS 1192 / BS EN ISO 19650 This drawing is copyrighted (©) by GTH/architects