

0 1.3 m 2.5 m 5.0 m  
SCALE: 1:100

Zone: **02**  
Status: **PL**


The contractor must check dimensions on site. Only figured dimensions to be worked from.

Any discrepancies must be reported to the architect before proceeding

**DRAWING CONVENTIONS:**

For ease of reading, View Tags (Elevation, Section markers etc.) indicate last 4 digits of Document no. only

**NOTES:**

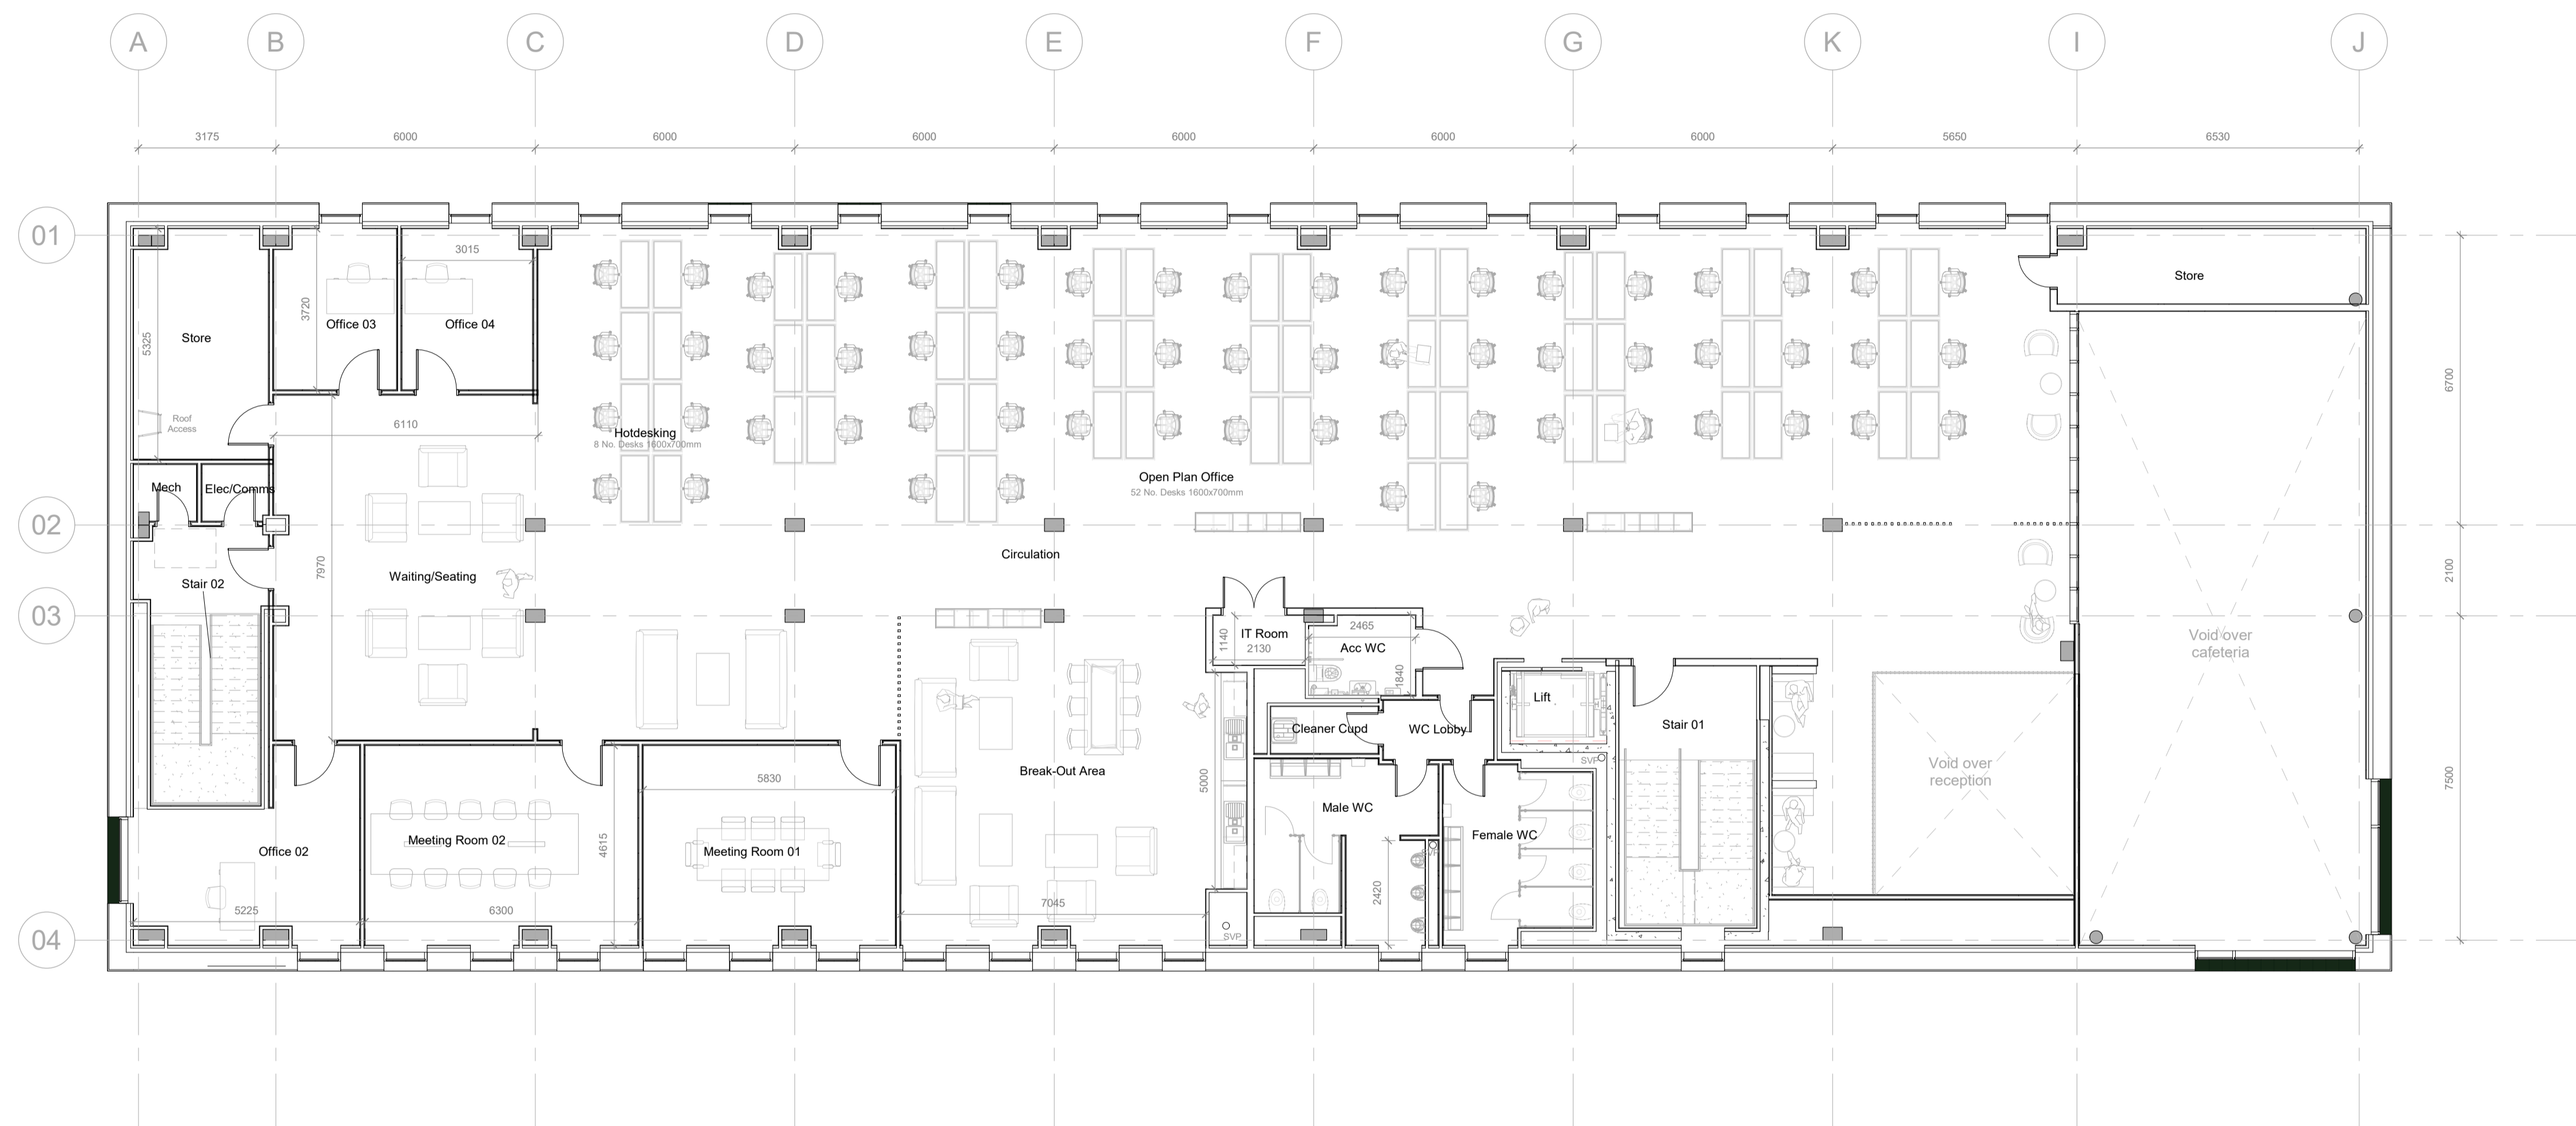

**1 First Floor Plan**  
1 : 100

B	IT room increased in line with Hoare-Lea requirements. Break-out area adjusted to suit	22/12/2023	GTH
A	Issued for planning	29/11/2023	GTH
-	Issued for stage 2 approval	16/11/2023	GTH
<b>Rev.</b>	<b>Description</b>	<b>Date</b>	<b>Checked</b>

**REVISIONS**

**GTH** / architects  
The Print Rooms, 164/180 Union Street, London SE1 0GE  
design@gth-architects.com  
www.gth-architects.com

PROJECT TITLE: Newark Road, New Ollerton, NG22 9QG  
DOCUMENT TITLE: Ollerton Office Building

GA Plan - First Floor  
DOCUMENT NO: 117-GTH-02-01-DR-A-2101  
STATUS: PL  
REVISION: B  
SCALE @ A1: 1:100  
SCALE @ A0: 1:200

DATE: 22/12/2023  
Drawing numbering as per BS 1192 / BS EN ISO 19650  
This drawing is copyrighted (©) by GTH architects

