

0 1.3 m 2.5 m 5.0 m
SCALE: 1:100

Zone: **02**
Status: **PL**


The contractor must check dimensions on site. Only figured dimensions to be worked from.

Any discrepancies must be reported to the architect before proceeding

DRAWING CONVENTIONS:

For ease of reading, View Tags (Elevation, Section markers etc.) indicate last 4 digits of Document no. only

NOTES:

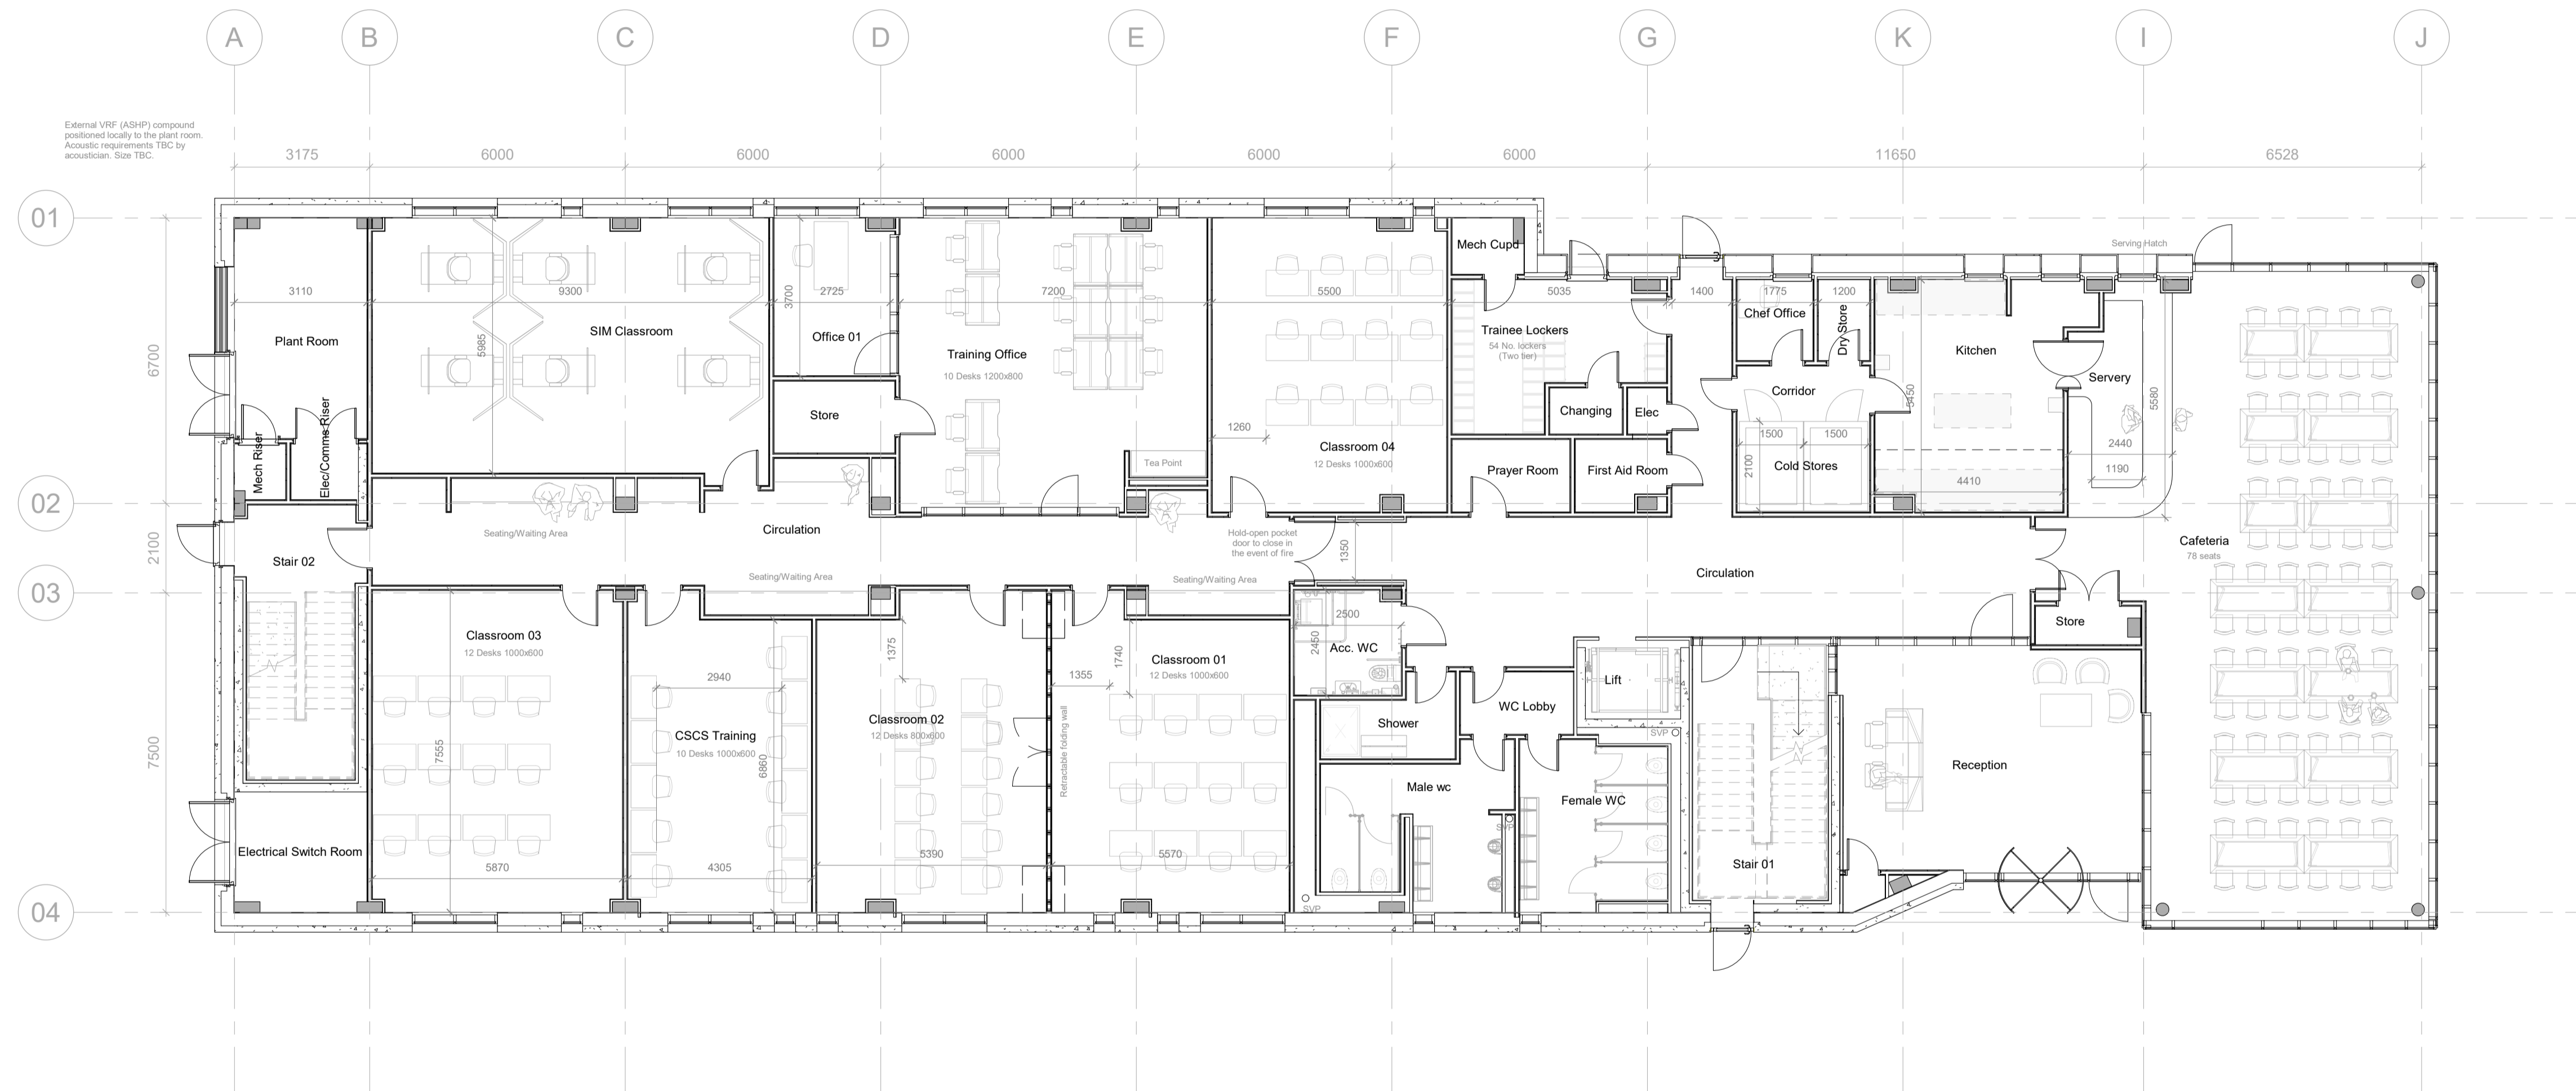

1 Ground Floor Plan
1 : 100

B	Door added to central circulation	22/12/2023	GTH
A	Issued for planning	29/11/2023	GTH
-	Issued for stage 2 approval	16/11/2023	GTH
Rev.	Description	Date	Checked

REVISIONS

GTH / architects
The Print Rooms, 164/180 Union Street, London SE1 0GE
www.gth-architects.com
design@gth-architects.com
www.gth-architects.com

PROJECT TITLE: Newark Road New Ollerton NG22 9QG

DOCUMENT TITLE: GA Plan - Ground Floor

DOCUMENT NO: 117-GTH-02-00-DR-A-2100 PL B 1:100 1:200

ISSUE DATE: 22/12/2023 Drawing numbering as per BS 1192 / BS EN ISO 19650 This drawing is copyrighted (©) by GTH architects

