

ANCHESTER ROAD

Agricultural Field

Timber post and wire mesh stock proof fence

Residential Garden Area


Agricultural Field

Concrete flagged hardstanding

600mm high, timber, stock proof fence


Timber post and wire mesh stock proof fence

Timber post and wire mesh stock proof fence

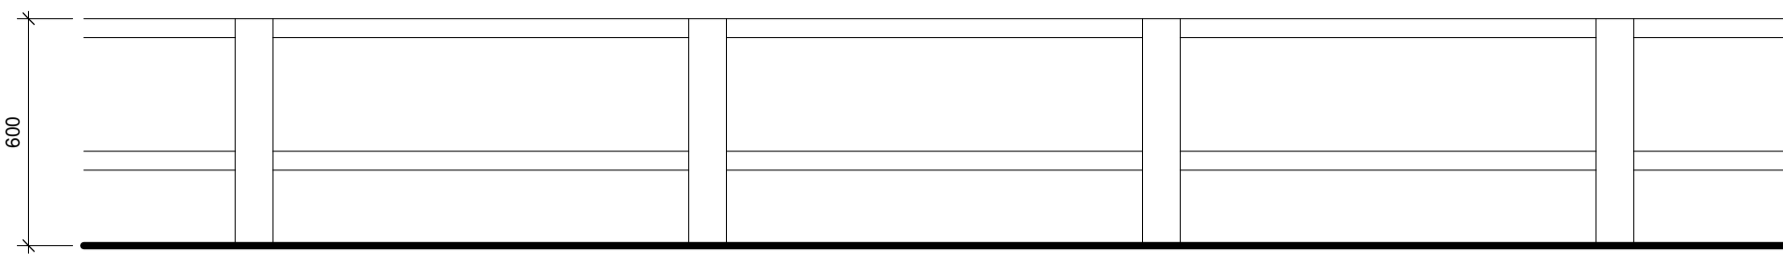

Proposed, Timber, Stock-Proof Fence Elevation  
1 : 20

Proposed Site Plan  
1 : 200

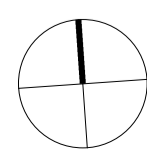

0m 5m 10m

CDM REGULATIONS 2015. All current drawings and specifications for the project must be read in conjunction with the Designer's Hazard and Environment Assessment Record. All intellectual property rights reserved.

Designed with reference to the surveys, information and reports listed: Ordnance Survey Promap, Licence number 10002432

James Kelly Architects Ltd t/a Solid Void - 16 Woolfenden Way, Wardle, OL12 9SS  
Tel: 07949448088 - Email: [solidvoid@outlook.com](mailto:solidvoid@outlook.com) - Web: [www.solidvoid.co.uk](http://www.solidvoid.co.uk) - Company No. 08545034

Rev	Date	Description
04.12.23		Planning Issue

Dwn	Ckd	Drawn	Checked	Date	Scale
		JK	JK	DEC 2023	As indicated

Manchester Road Barn,  
Burnley (2347)  
Proposed Site Plan

MRB-SVA-ZZ-ZZ-DR-A-2001  
REV -  
PLANNING

SOLIDVOID