

Ridge

5061


1 Pro Level 0 1 : 100


6 Proposed Perspective View

CDM REGULATIONS 2015. All current drawings and specifications for the project must be read in conjunction with the Designer's Hazard and Environment Assessment Record. All intellectual property rights reserved.


Designed with reference to the surveys, information and reports listed: Ordanance Survey Promap, Licence number 100022432


James Kelly Architects Ltd t/a Solid Void – 16 Woolfenden Way, Wardle, OL12 9SS Tel: 07949448088 – Email: <u>solidvoid@outlook.com</u> – Web: www.solidvoid.co.uk -Company No. 08545034

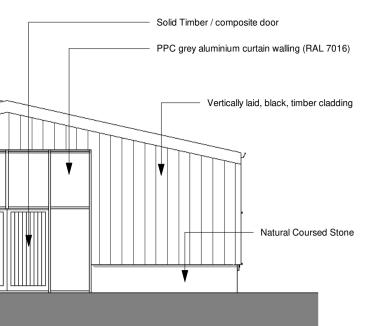


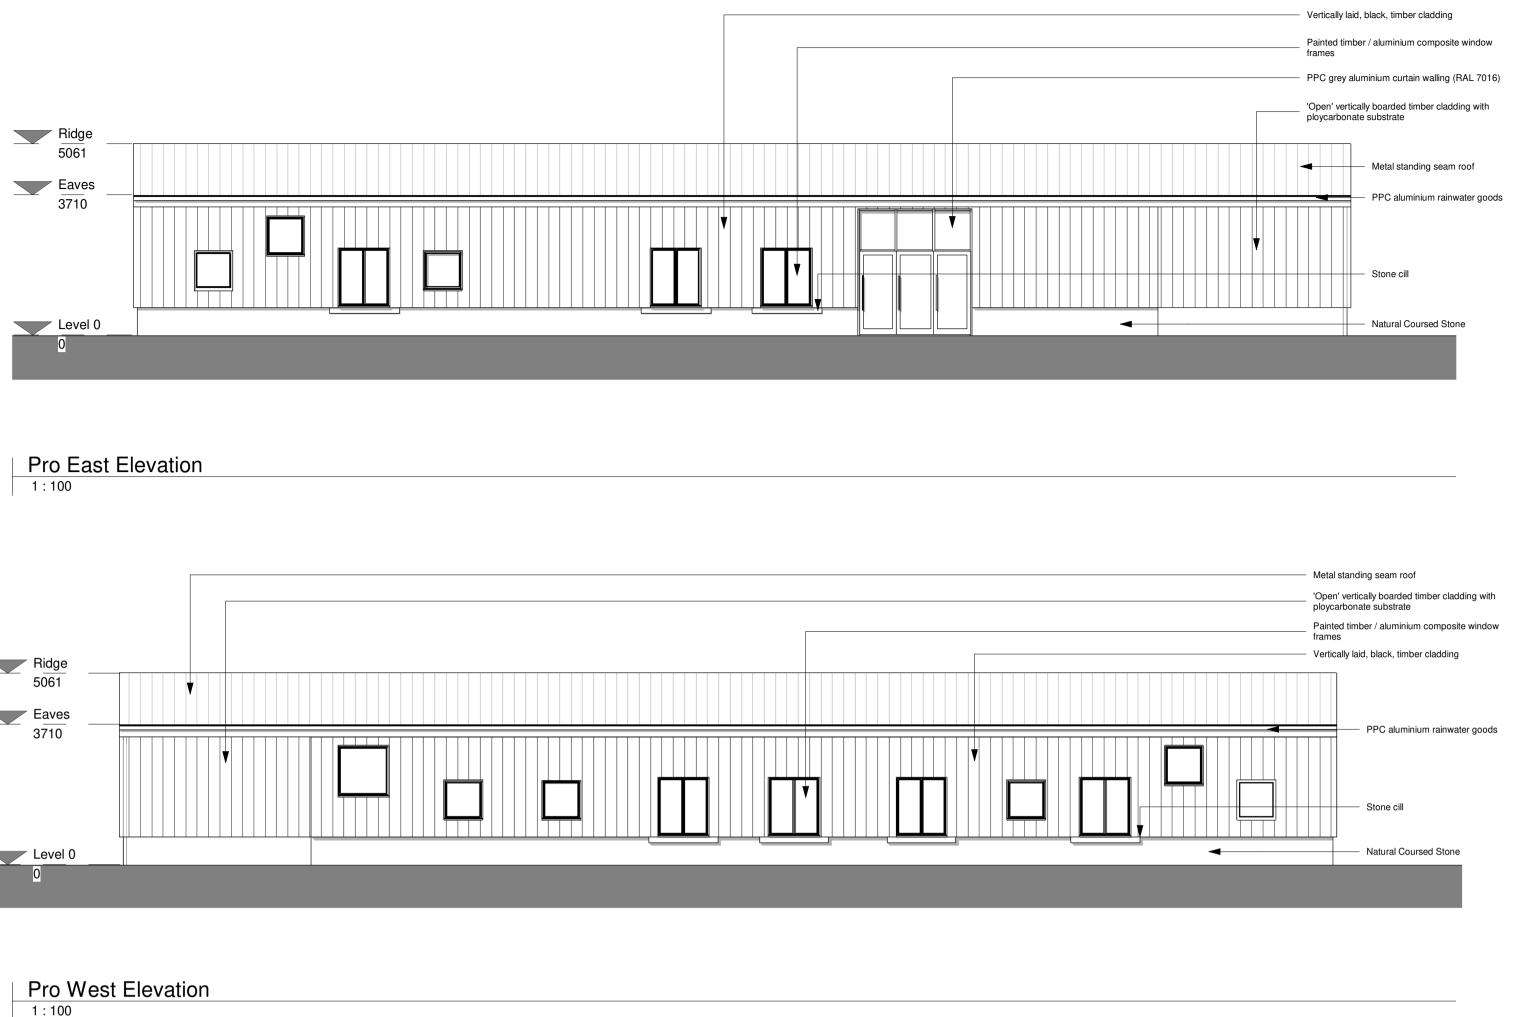



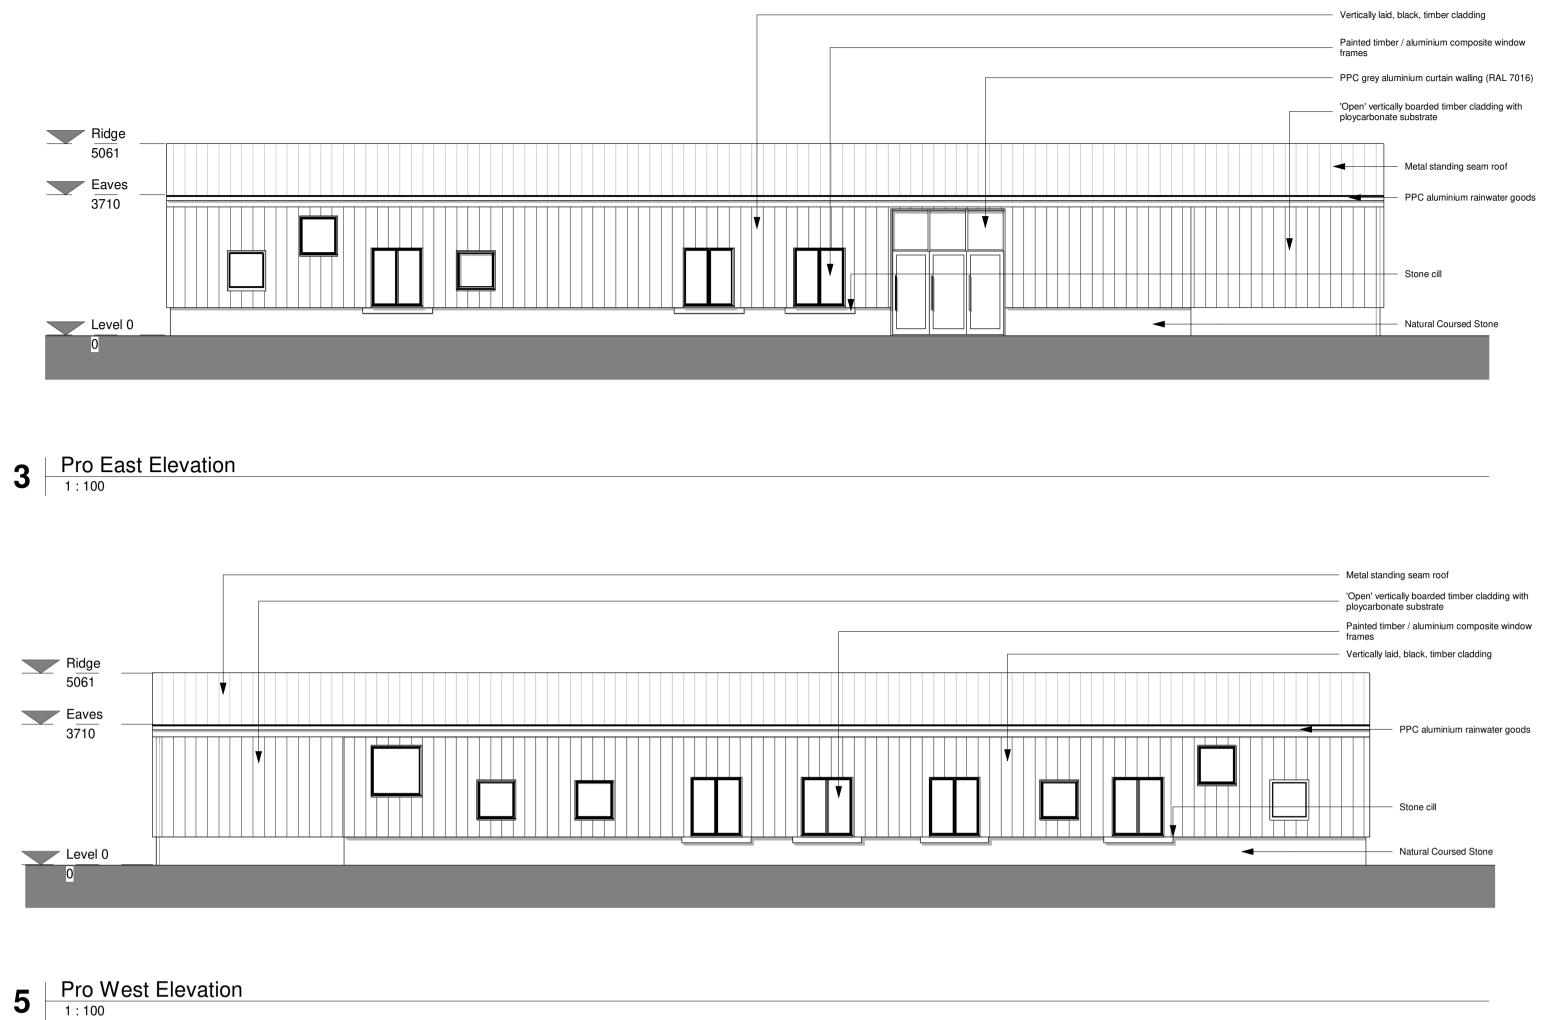

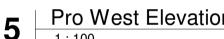

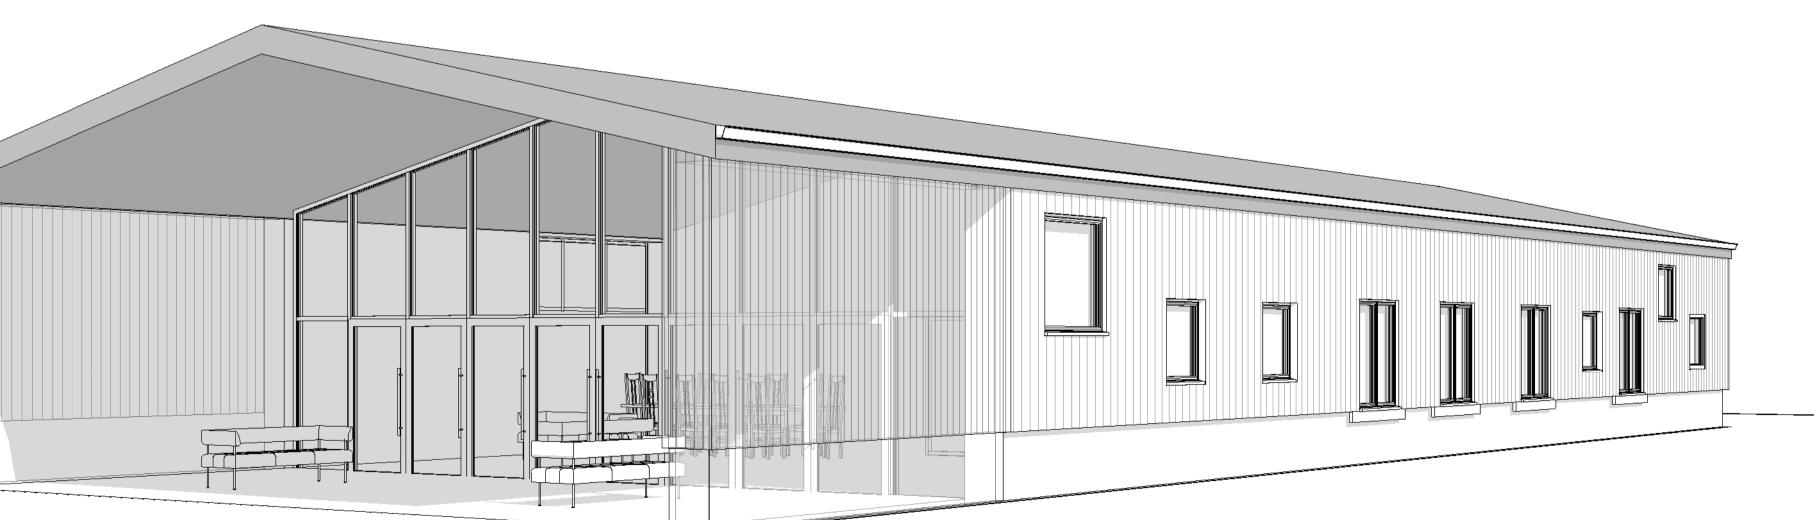

Rev	Date	Description
-	22.10.23	First Issue
А	22.11.23	Planning Issue
В	04.12.23	Planning Issue

Dwn Ckd Drawn Checked JK Date

Manchester Road Barn, Burnley (2347) Proposed Floor Plan and Elevations

MRB-SVA-ZZ-ZZ-DR-A-2006 REV B



PLANNING