




EXISTING REAR ELEVATION 1:50

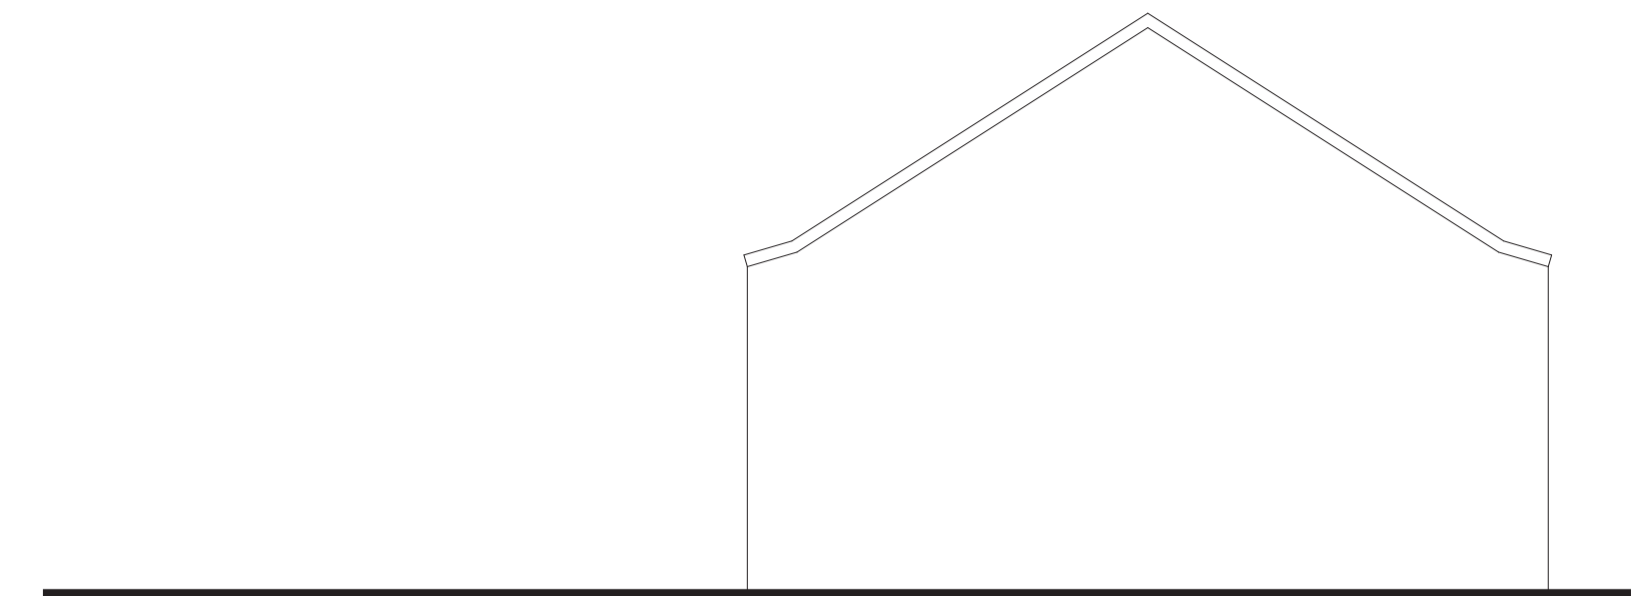

EXISTING SIDE ELEVATION 1:50




EXISTING SIDE ELEVATION 1:50




PROPOSED REAR ELEVATION 1:50




PROPOSED SIDE ELEVATION 1:50

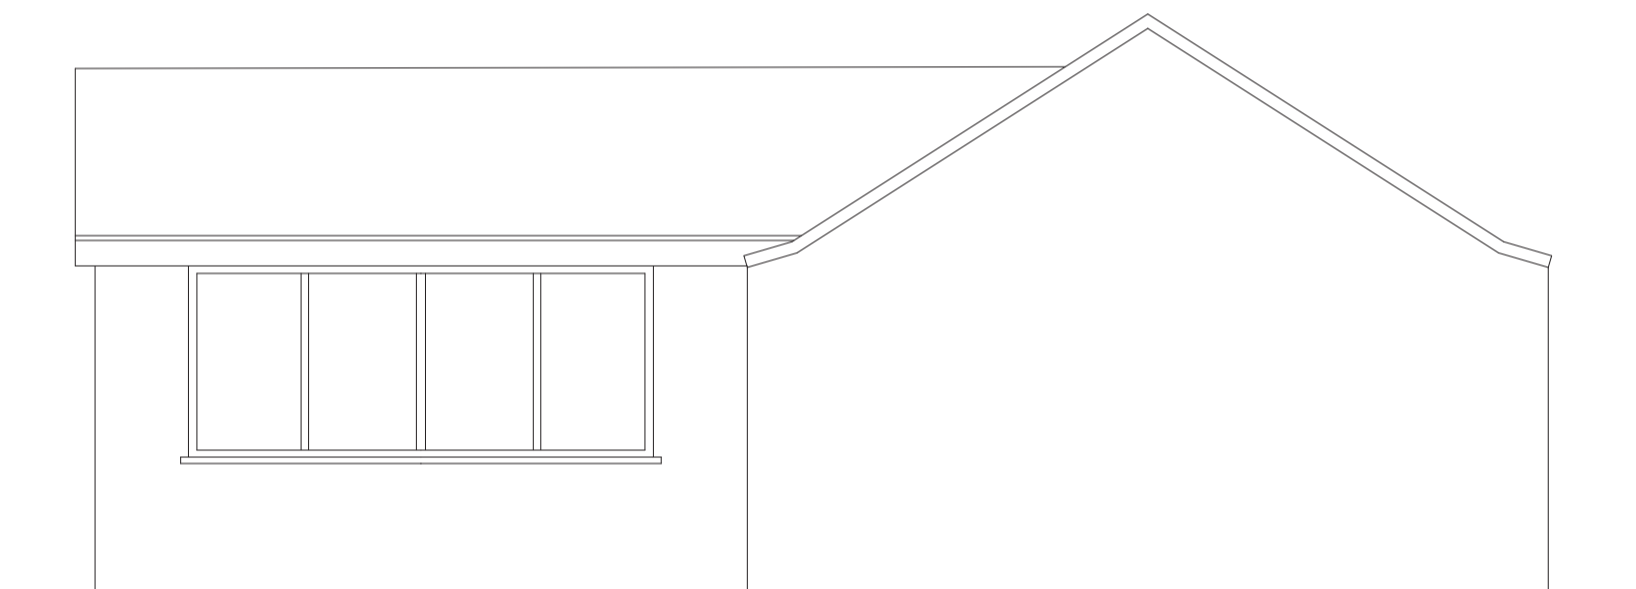



PROPOSED SIDE ELEVATION 1:50

 

PROPOSED ROOF PLAN 1:25

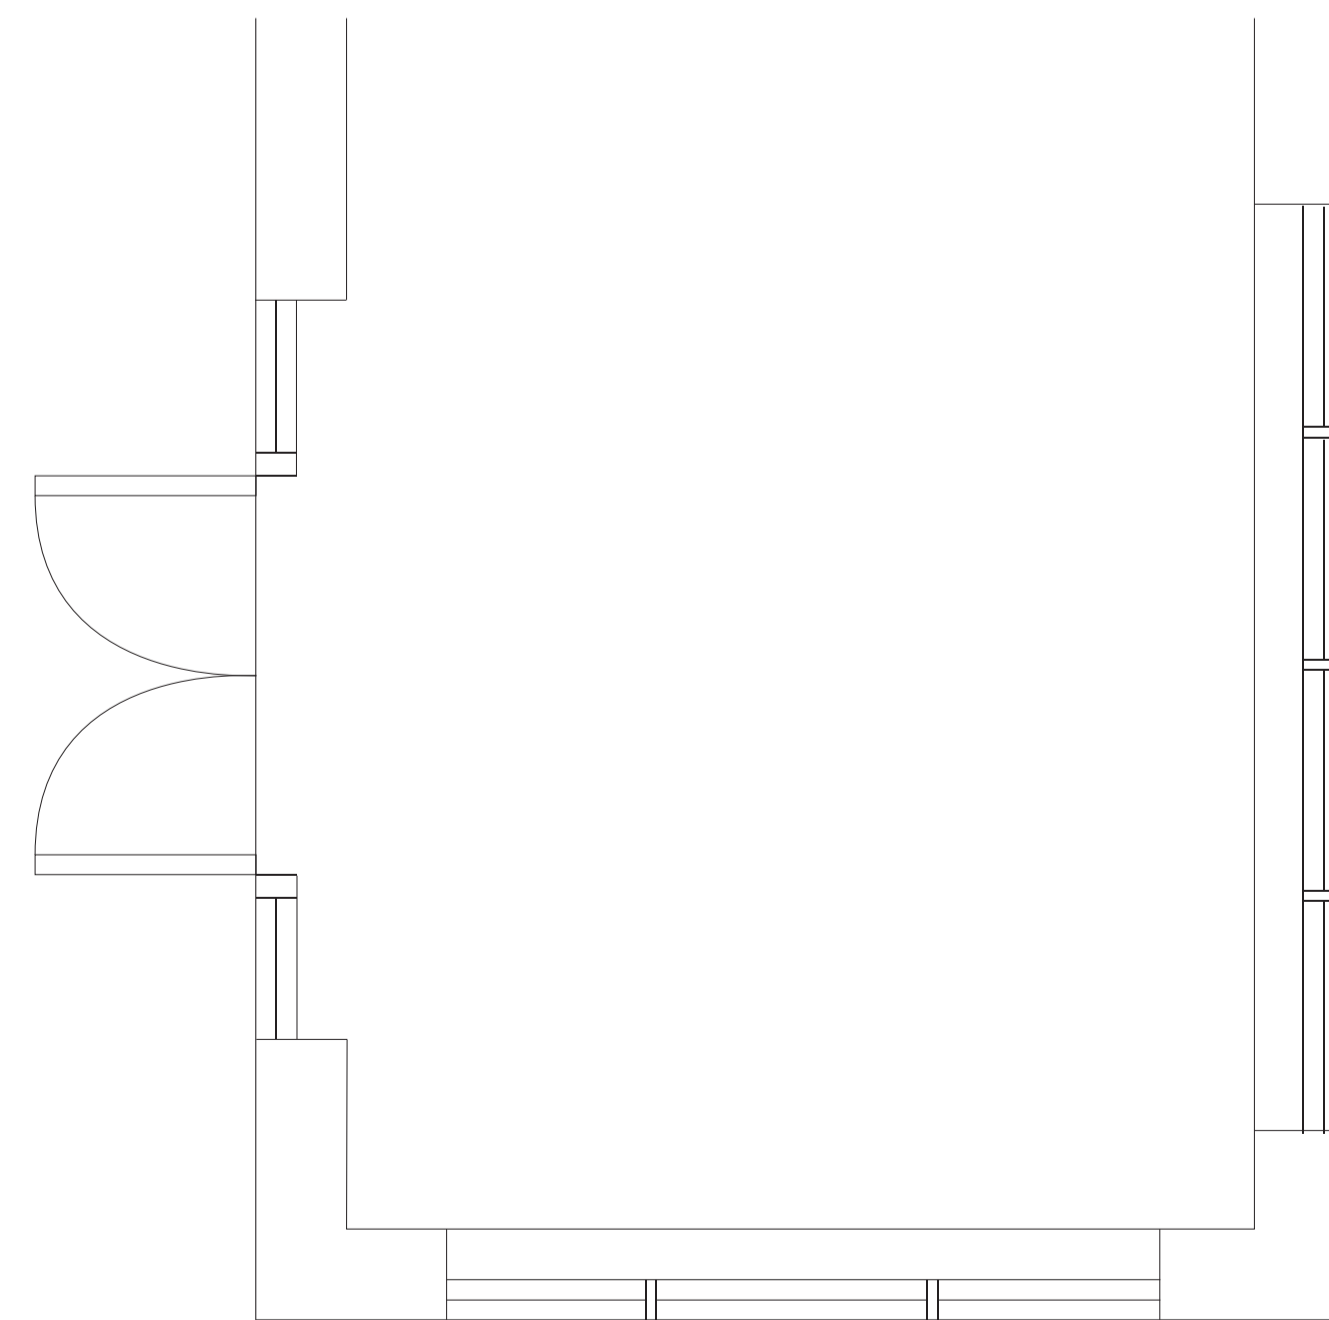

PROPOSED GROUND FLOOR PLAN 1:25

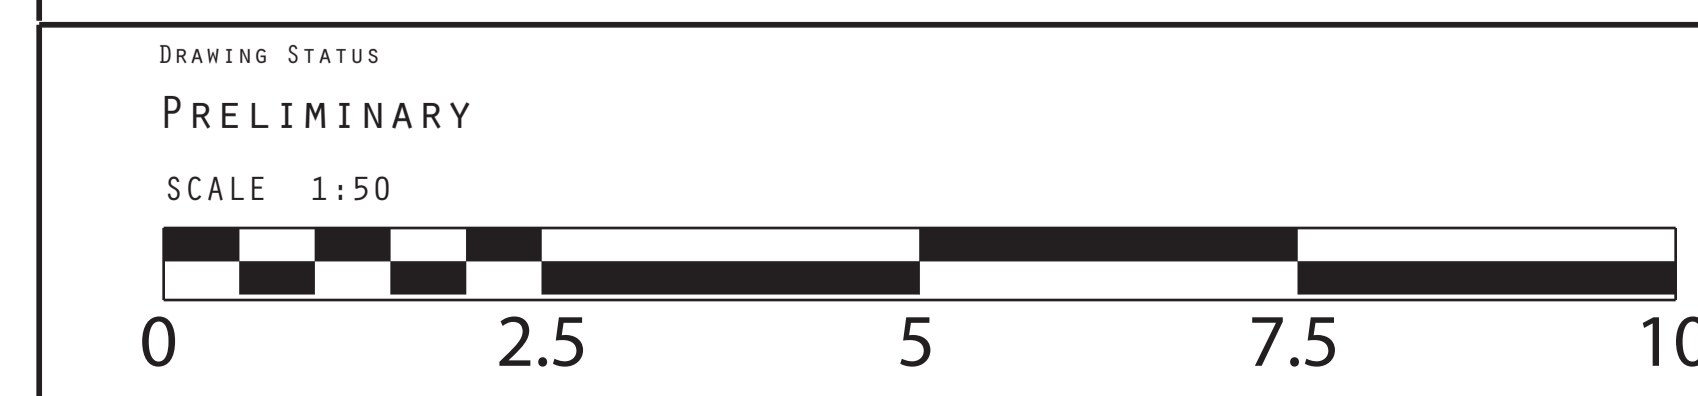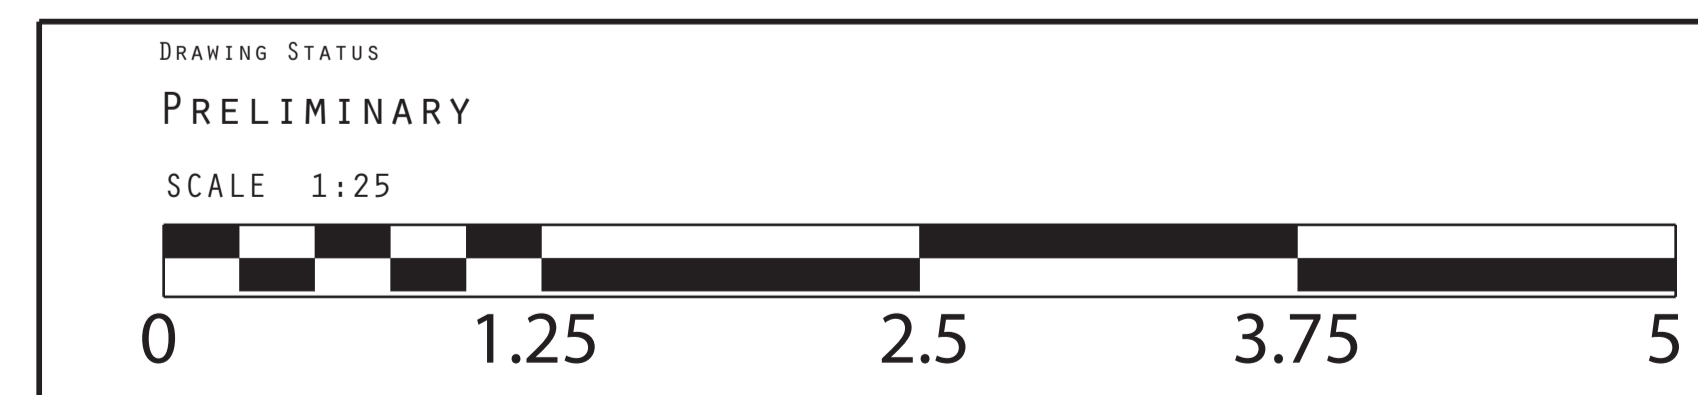

Do not scale from drawing. Discrepancies to be brought to the attention of the author. Not for construction.

Electronic drawings are uncontrolled documents and are issued for information only. Any dimensions not nominated must be referred to the author for confirmation. This document should not be relied on or used in circumstances other than those for which it was originally prepared.

CLIENT

**JOHNSON**

CONTRACT

**THE HOME COTTAGE  
KING STREET, NEATISHEAD  
NR12 8BW**

SCALE

**1:25 / 1:50**

DATE

**FEBRUARY 2024**

DRAWING NUMBER

**JOHNSON/01**