



EXISTING GROUND FLOOR PLAN 1:50

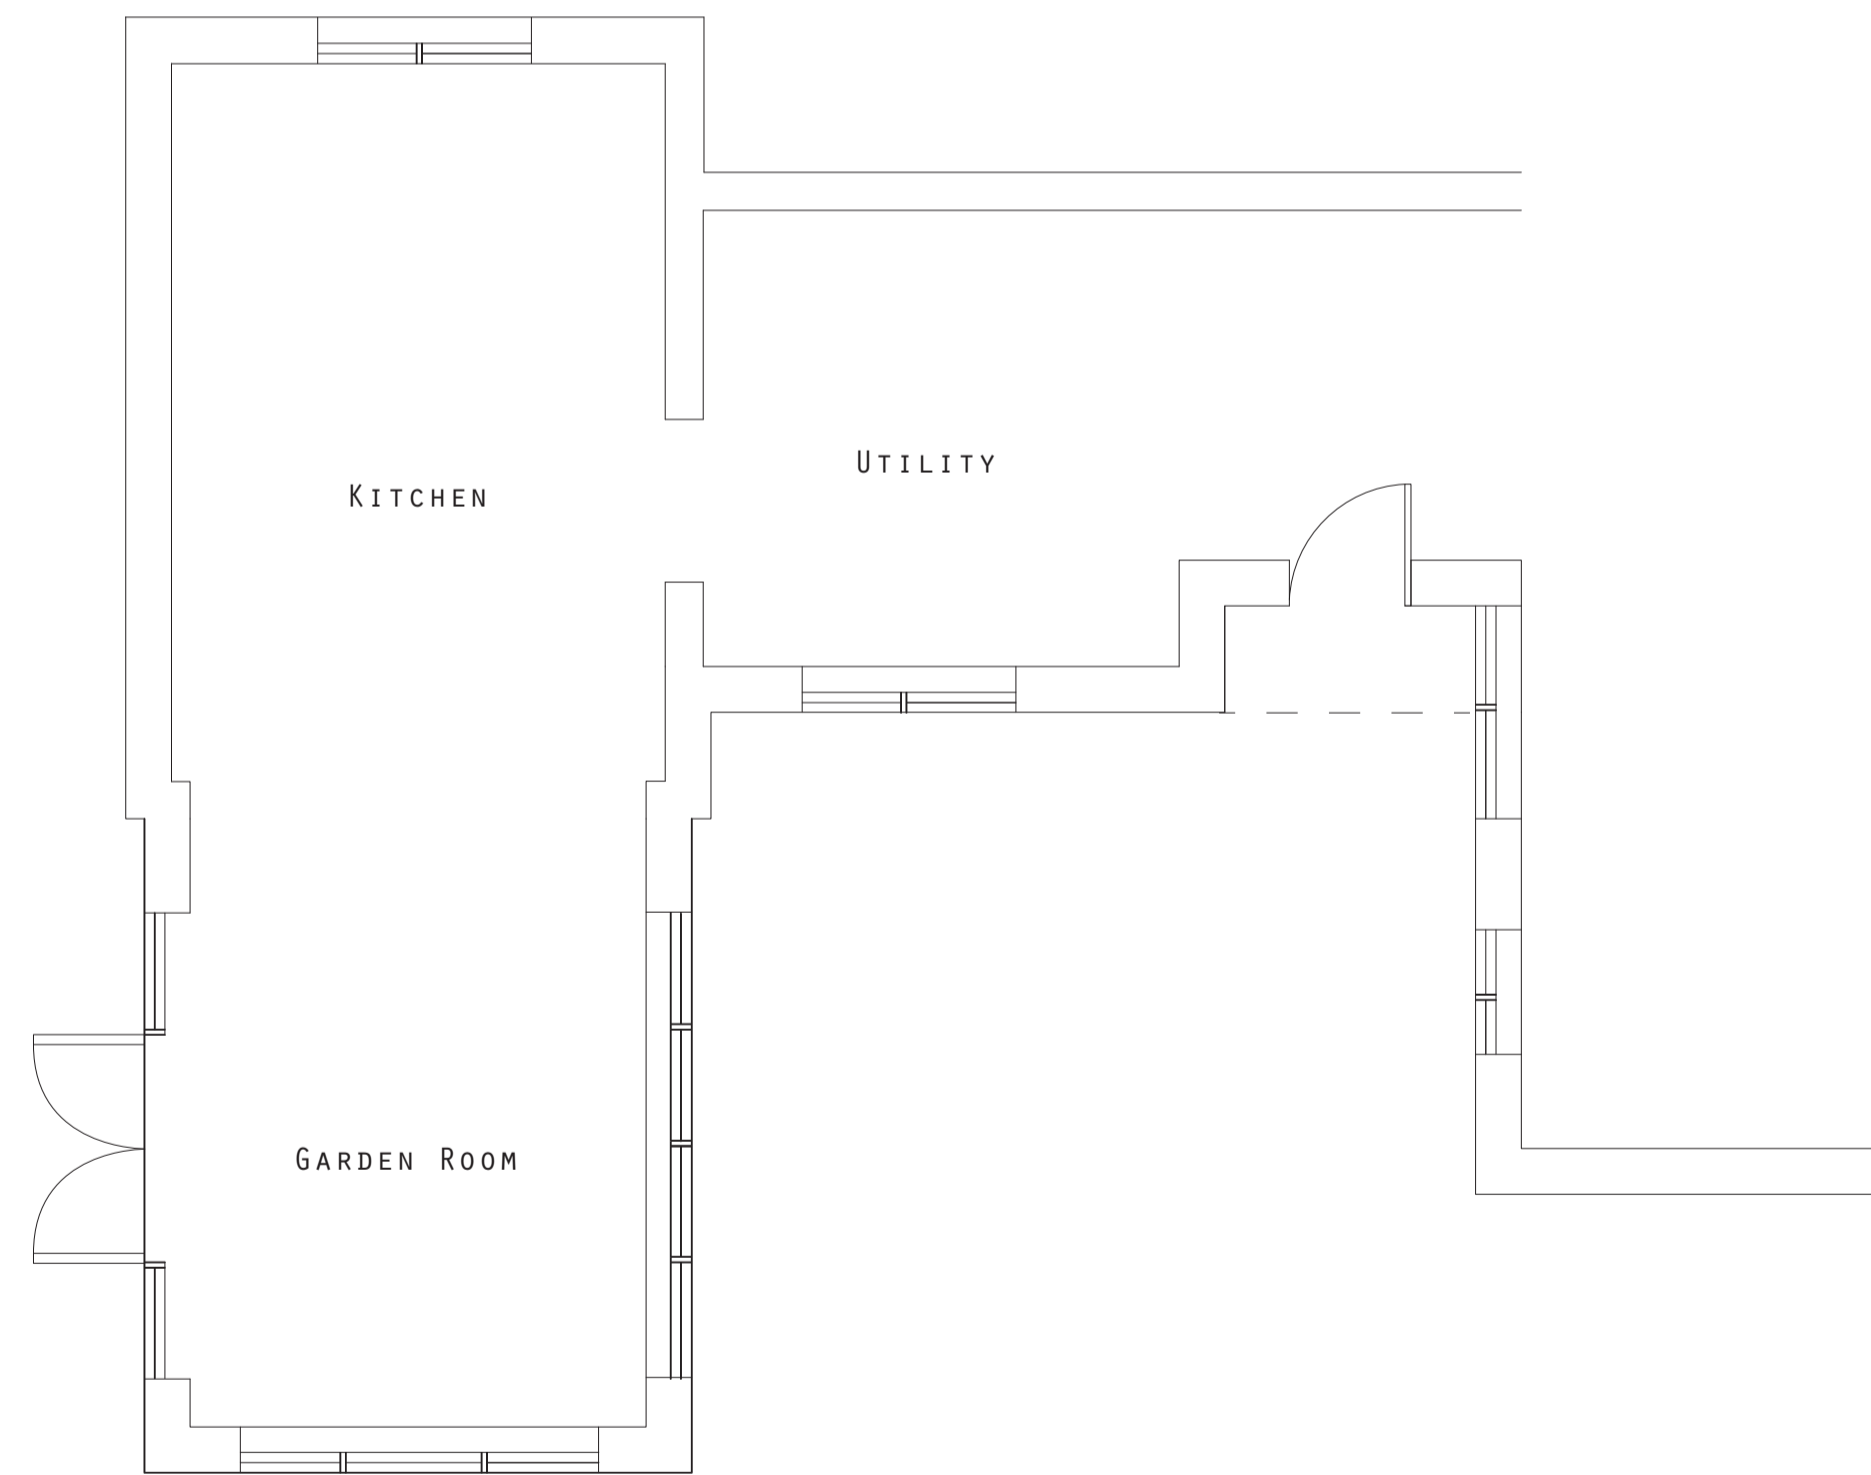

PROPOSED GROUND FLOOR PLAN 1:50

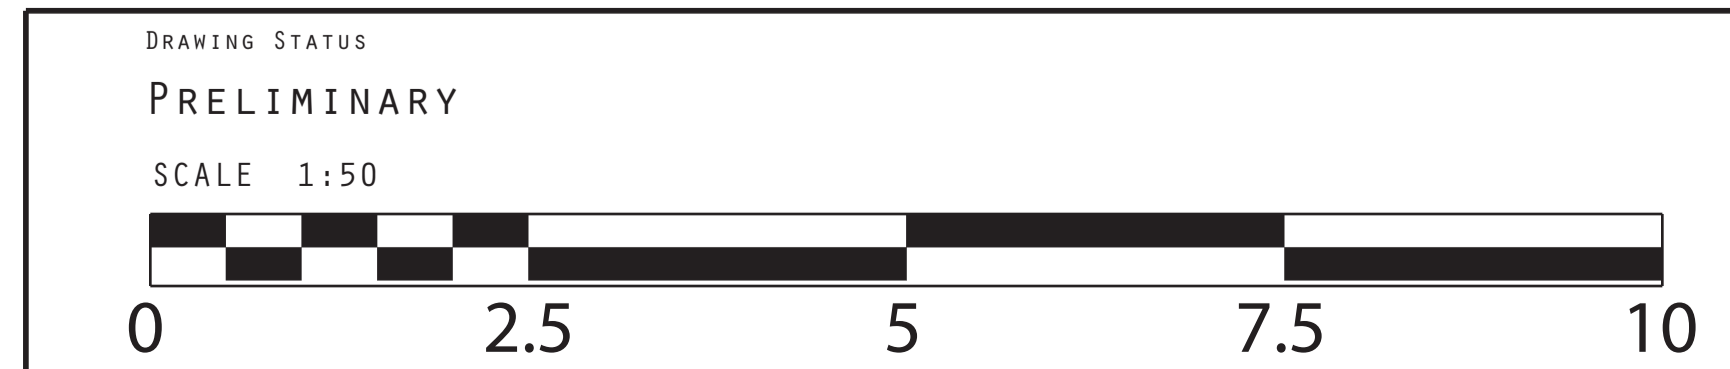

Do not scale from drawing. Discrepancies to be brought to the attention of the author. Not for construction.

Electronic drawings are uncontrolled documents and are issued for information only. Any dimensions not nominated must be referred to the author for confirmation. This document should not be relied on or used in circumstances other than those for which it was originally prepared.

CLIENT

JOHNSON

CONTRACT

**THE HOME COTTAGE
 KING STREET, NEATISHEAD
 NR12 8BW**

SCALE

1:50

DATE

MARCH 2024

DRAWING NUMBER

JOHNSON/02