




Existing Garage Rear Elevation Scale 1:100

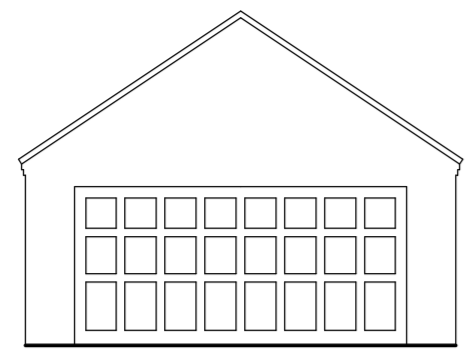


Existing Garage Right Hand Elevation Scale 1:100

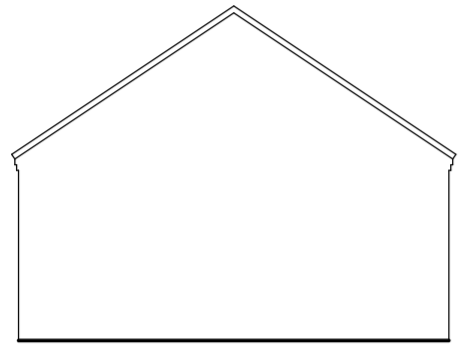


Existing Garage Left Hand Elevation Scale 1:100

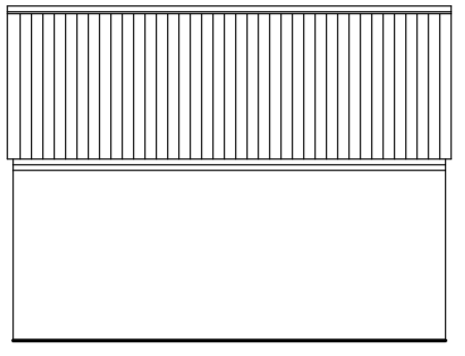


Existing Garage Front Elevation Scale 1:100

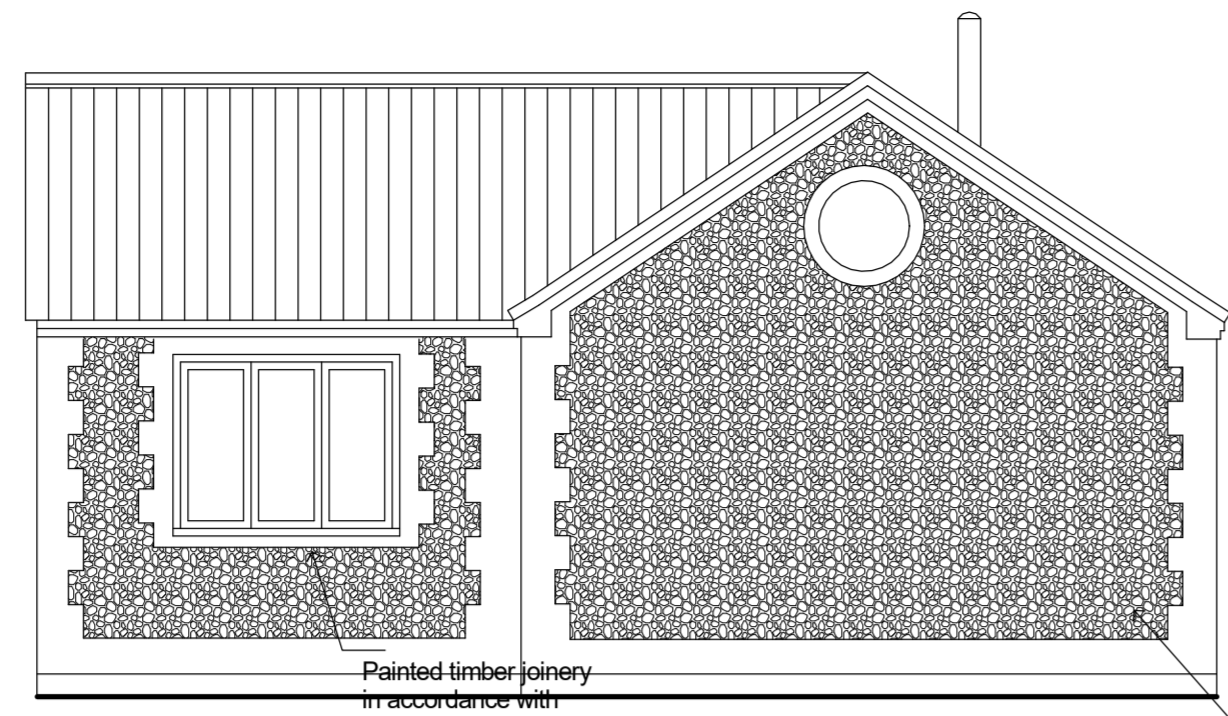


Proposed Right Hand (West) Elevation - Annex Scale 1:50

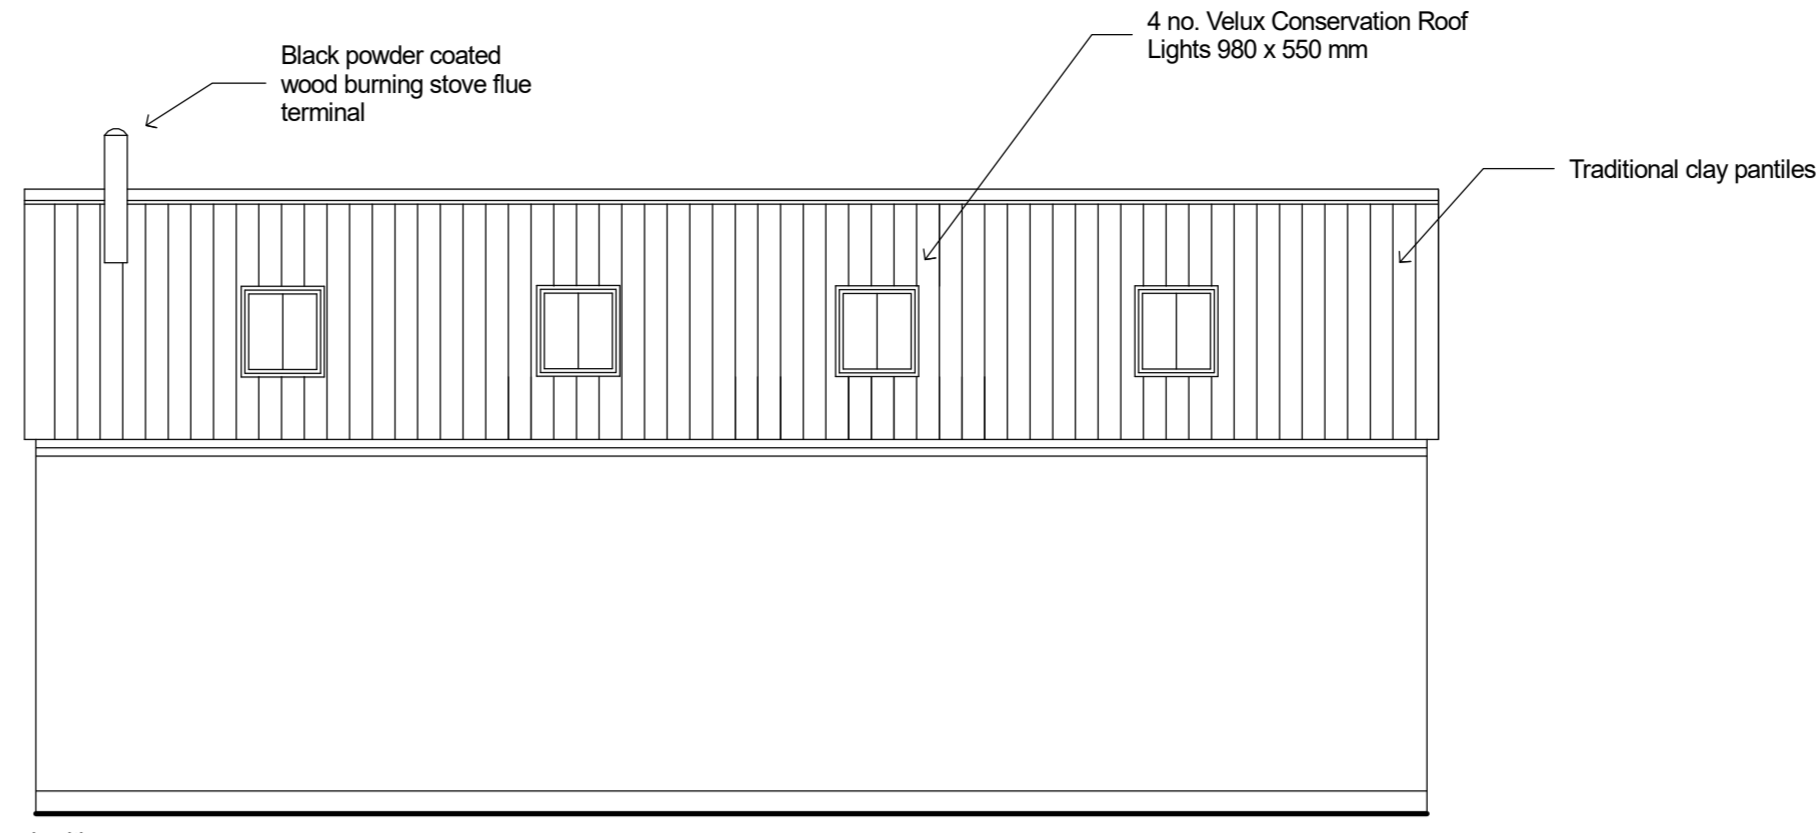


Proposed Rear (South) Elevation - Annex Scale 1:50

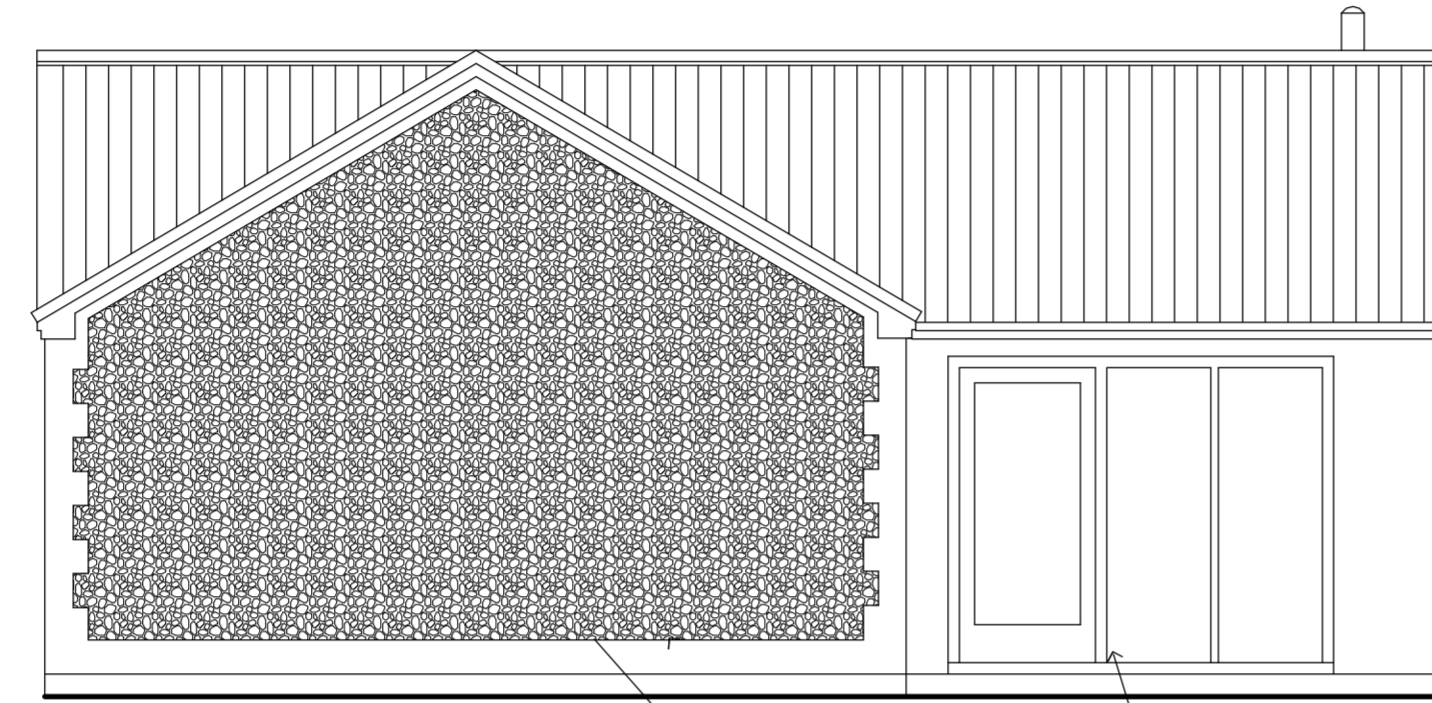


Proposed Front (North) Elevation - Annex Scale 1:50

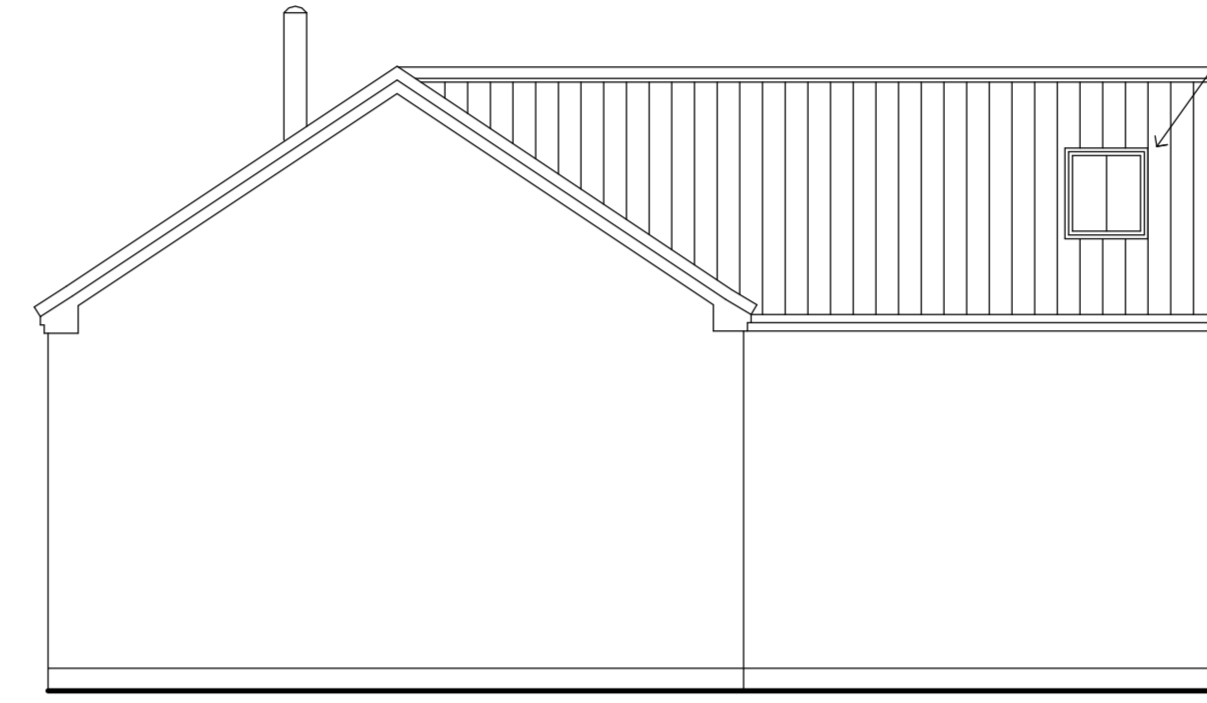


Proposed Left Hand (East) Elevation - Annex Scale 1:50

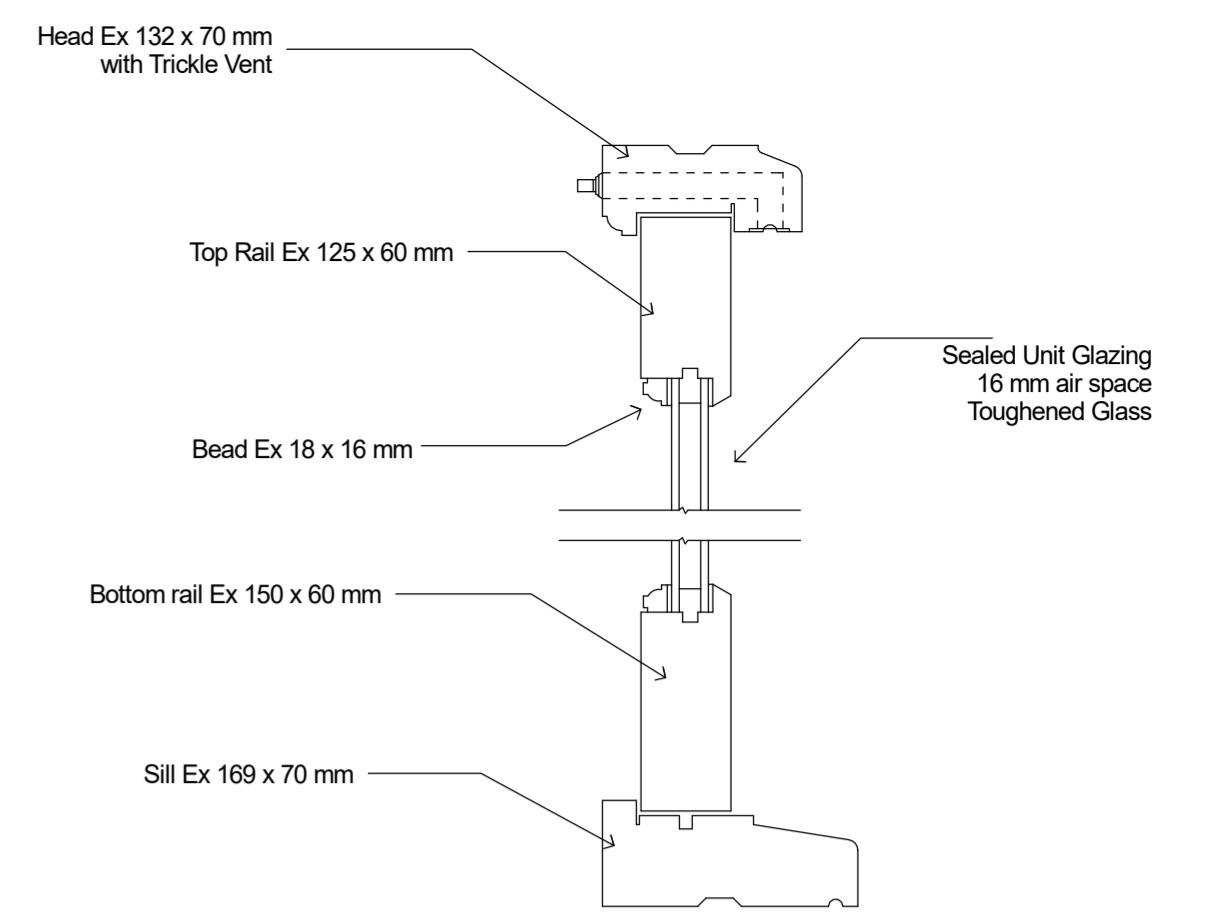


Vertical Section Through Bi-Fold Doors and Frame Scale 1:5

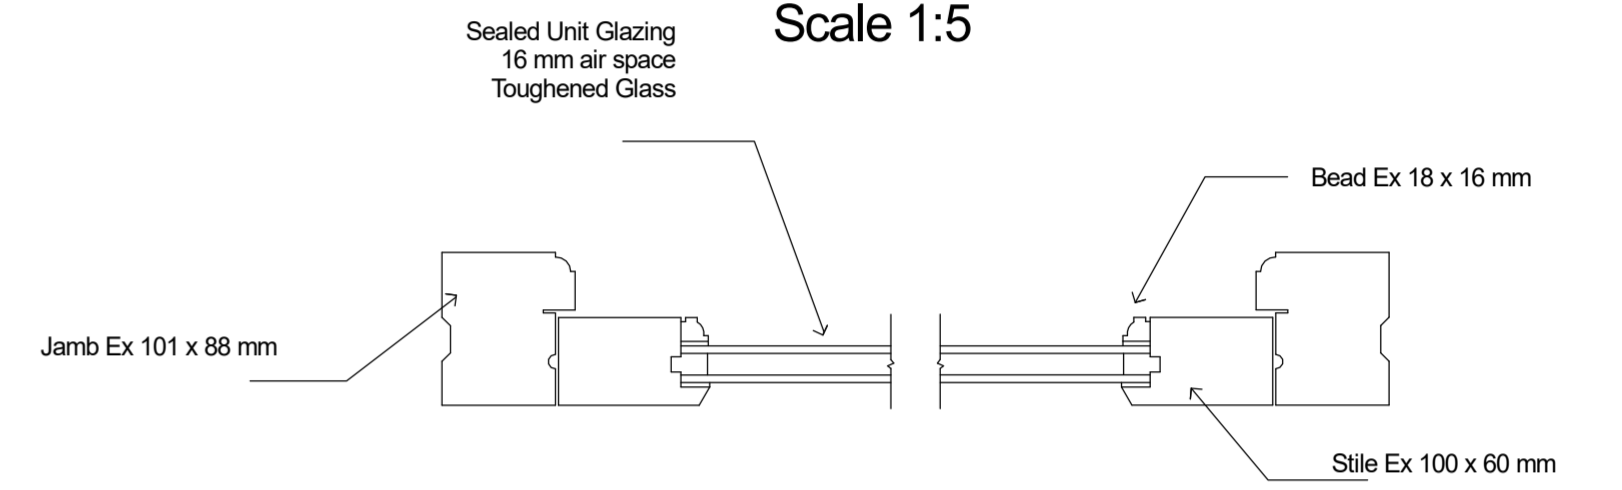


Horizontal Section Through Bi-Fold Doors and Frame Scale 1:5

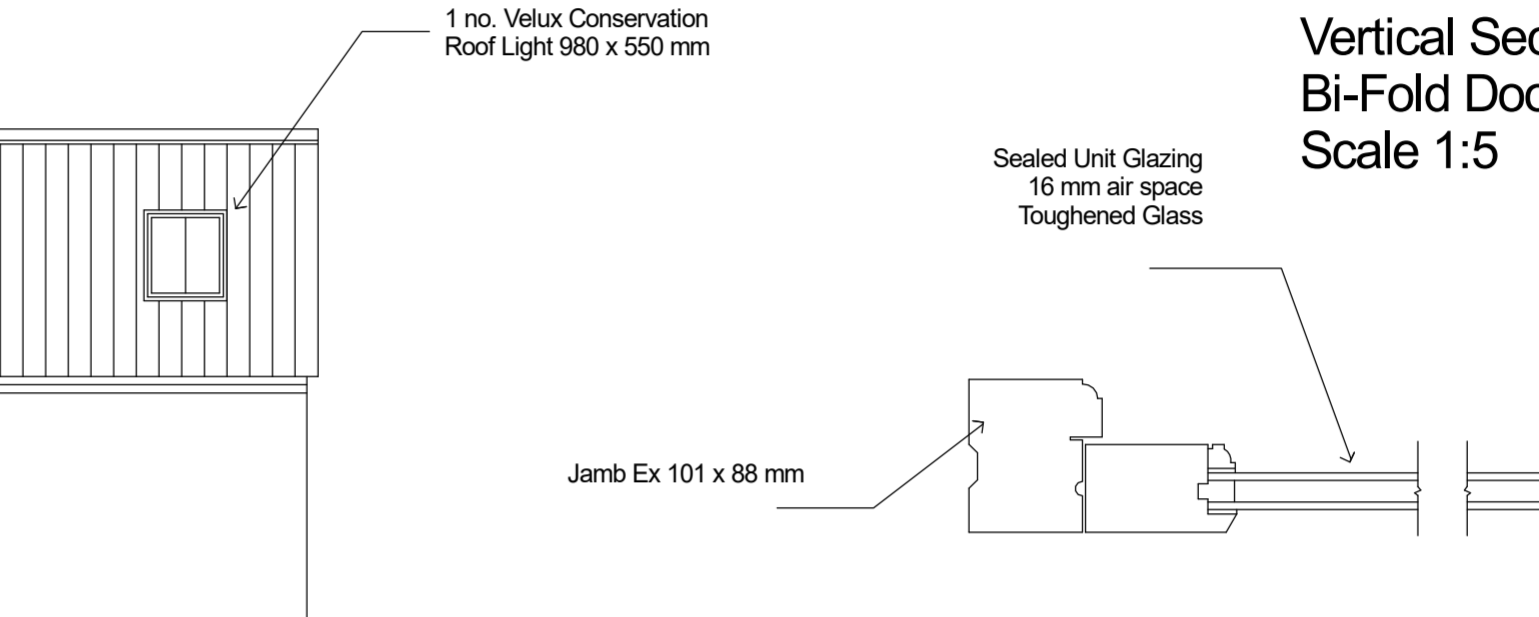

Horizontal Section Through Casement Window Scale 1:5

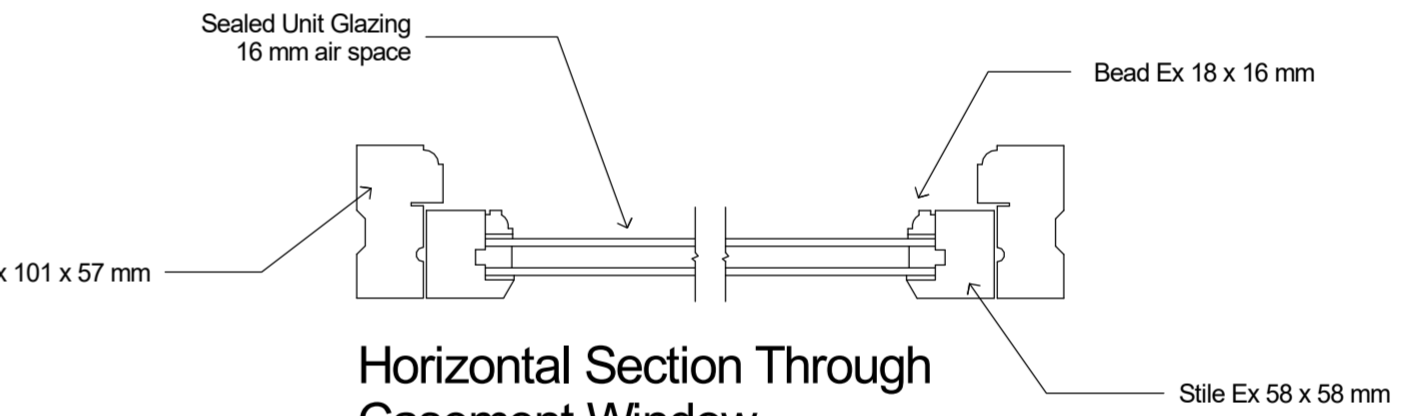


Vertical Section Through Casement Window Scale 1:5

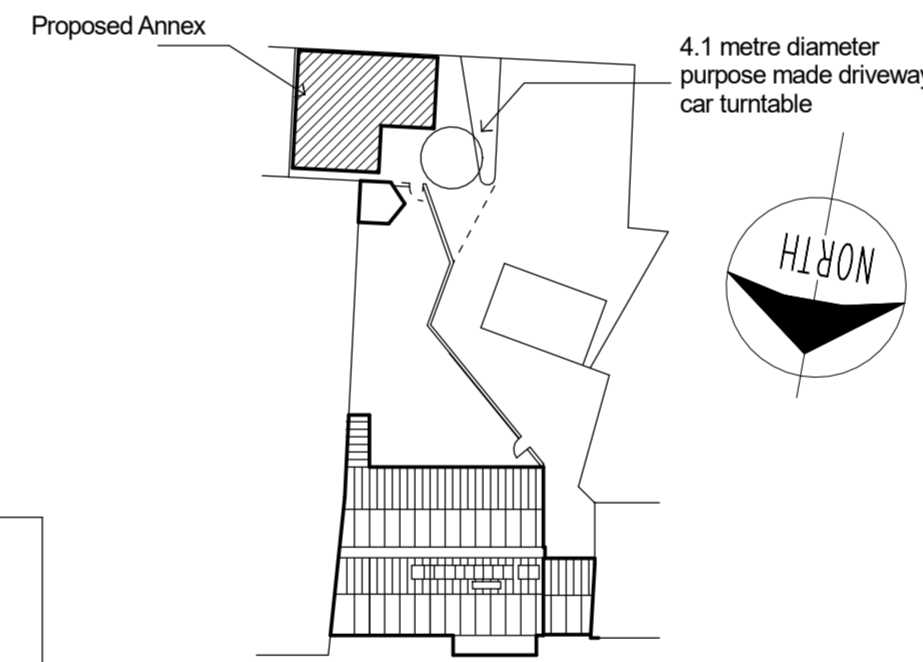


Proposed Block Plan Scale 1:500



Existing Block Plan Scale 1:500

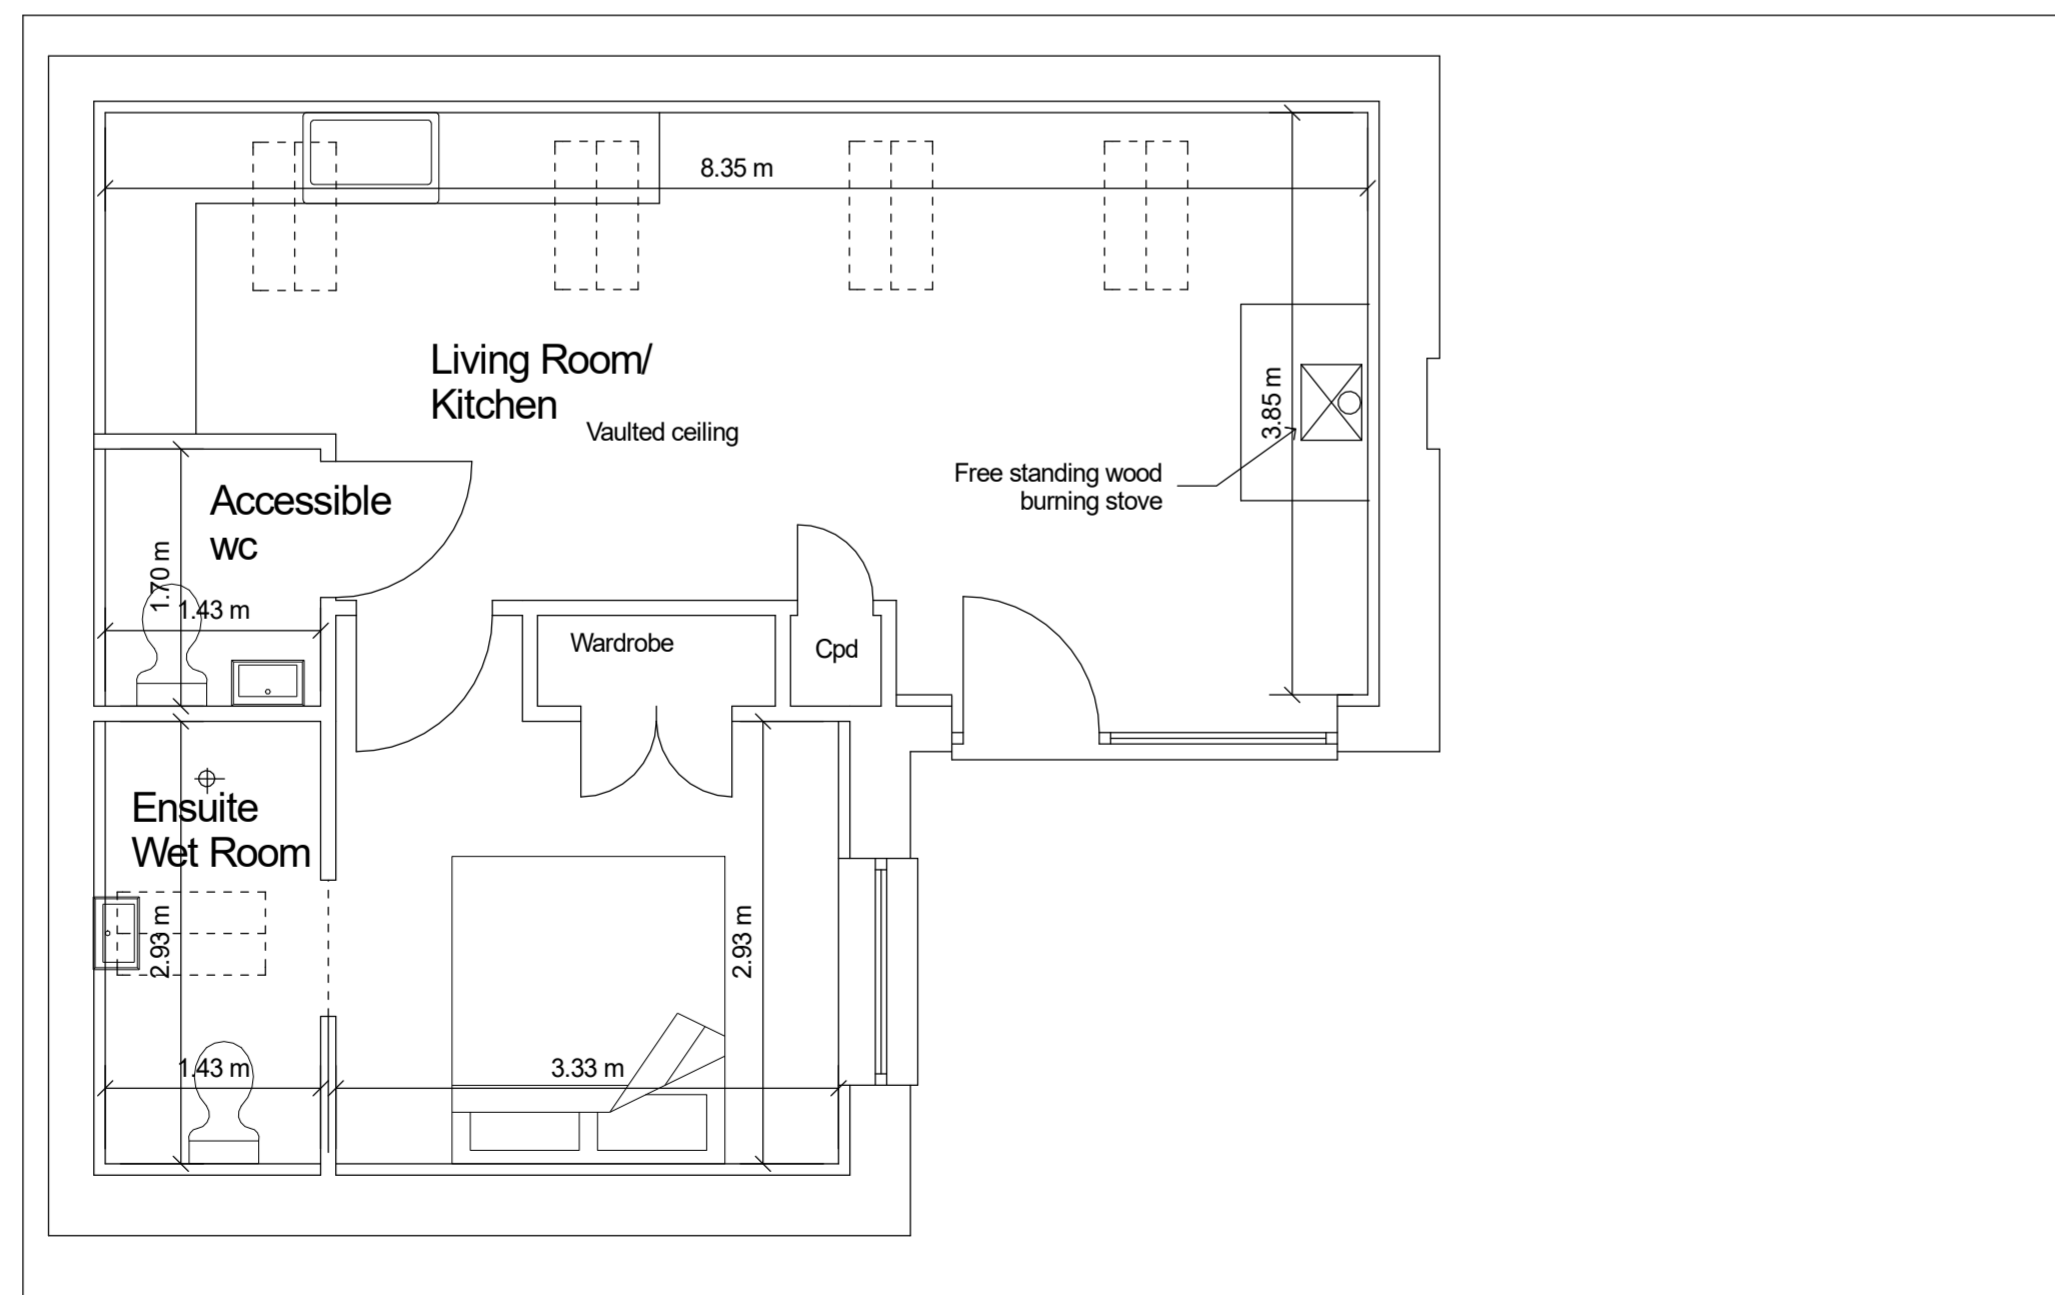

Proposed Annex Floor Plan Scale 1:50

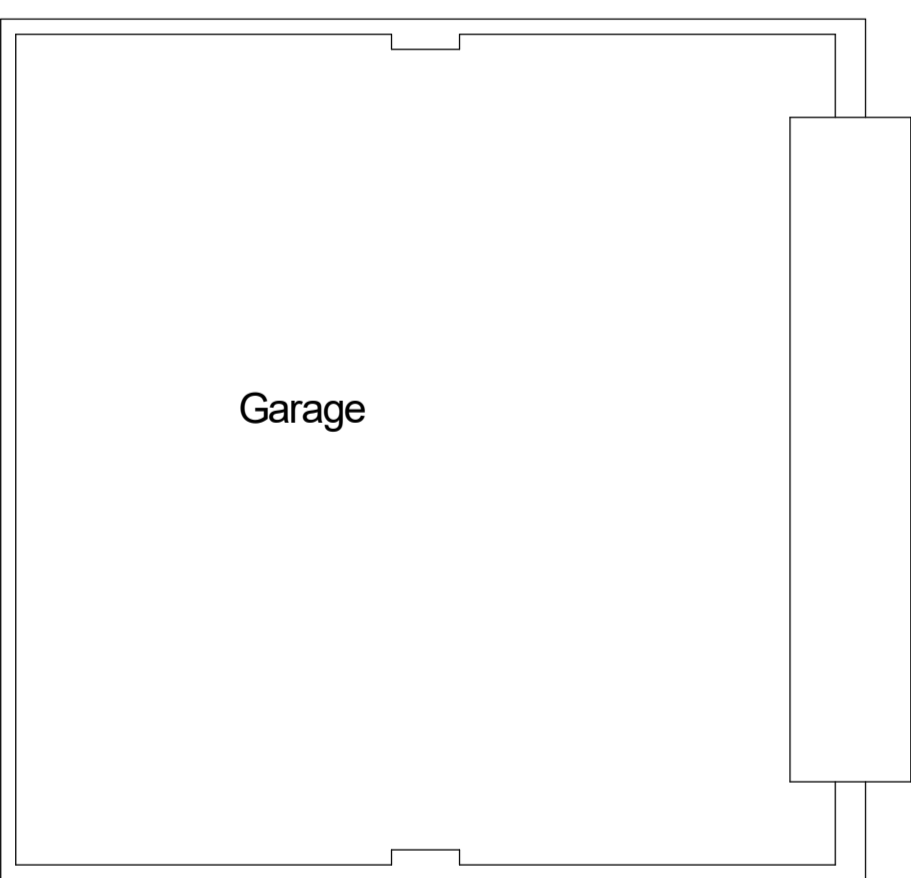

Existing Garage Floor Plan Scale 1:50

This drawing is the copyright of T.J Goodwin & Associates and must not be copied or reproduced without written authority.

This drawing should not be scaled, and it is the contractors, and his sub-contractors responsibility to check all dimensions and information on site prior to commencement of work.

T. J. Goodwin & Associates
Chartered Surveyors &
Property Consultants

Rowan Cottage, Heydon Road,
Corpusty, Norwich, Norfolk,
NR11 6QL.

Telephone: 01263 587047
Fax: 01263 587097
E-mail: tjgassociates@btinternet.com

Client Mr. & Mrs. J. Rook

Project The White House, 62 Market Place,
Burnham Market, PE31 8HD.

Title Proposed Annex

Scale: 1:50, 1:100 & 1:500

Date April 2023 Drawn By: TJG

File No: 2023/08 Drawing No: 4/E

Revision	Date
General revisions	04/23 A
General revisions	04/23 B
General revisions	05/23 C
Revised access	09/23 D
Enlarged design	02/24 E