



Rev.	Date	Description

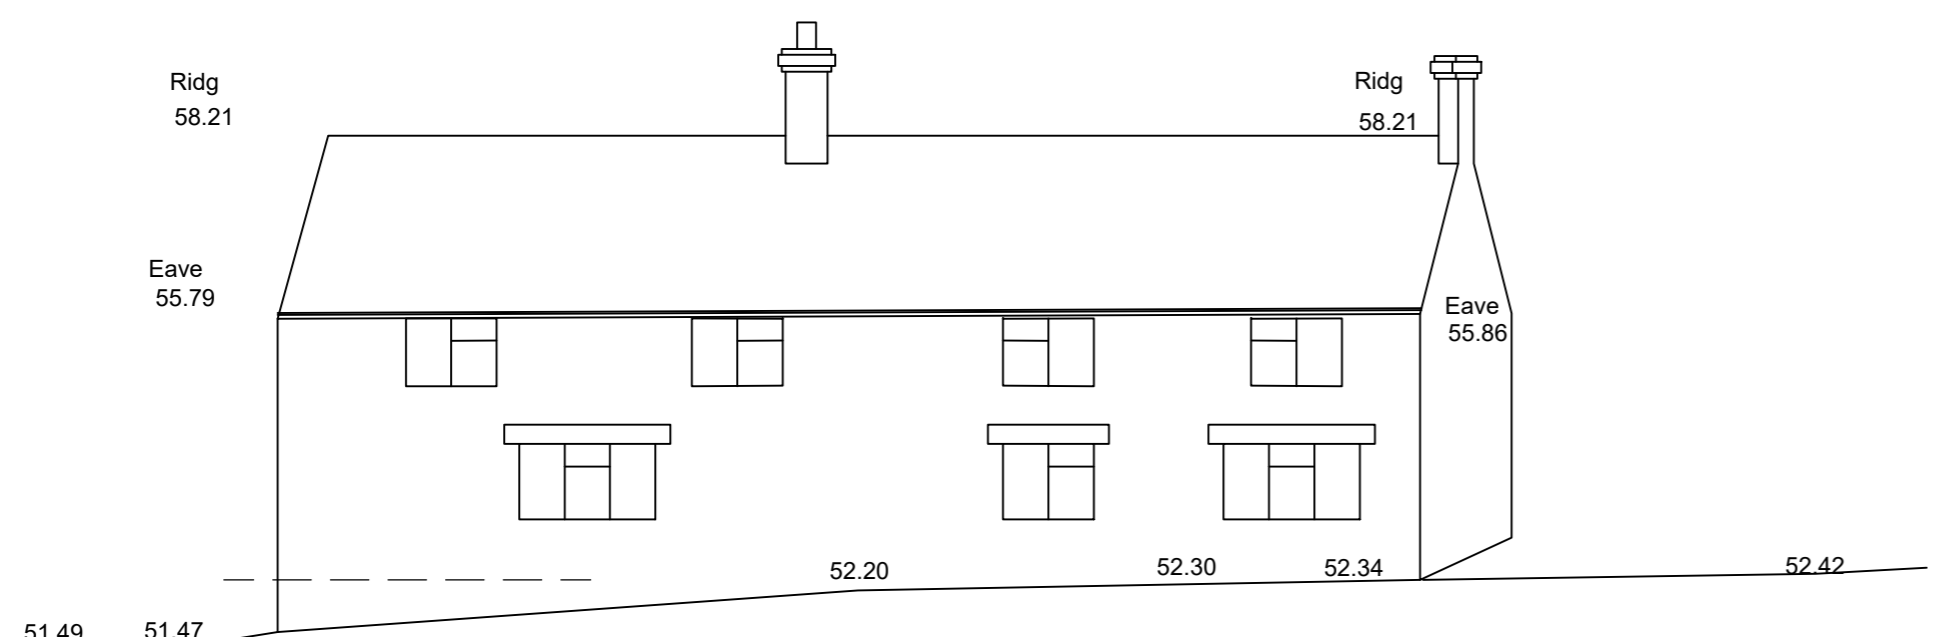


COTTAGE FRONT ELEVATION (EAST)
1:100

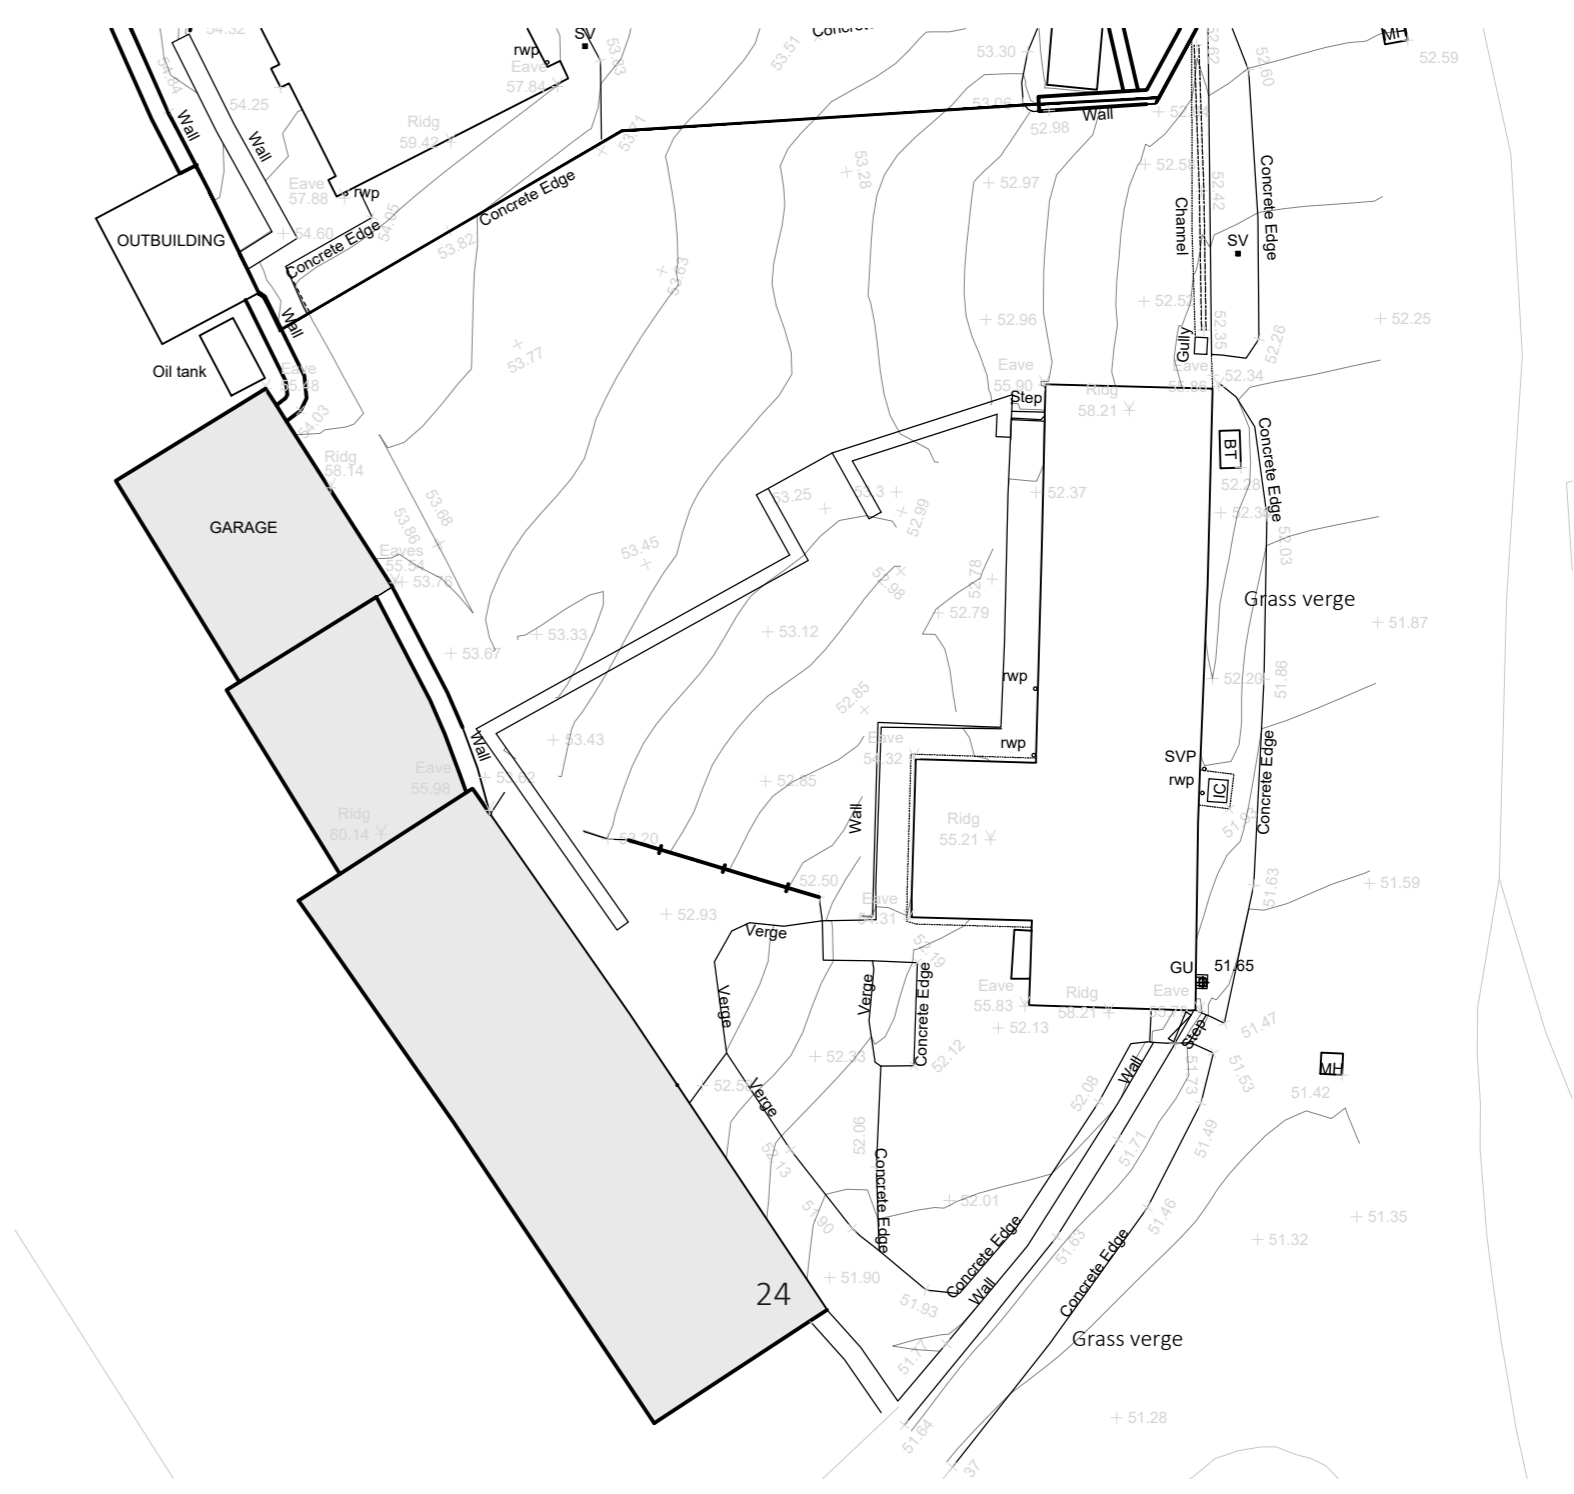

SITE PLAN
1:200

0 2 4 6 8 10 20m

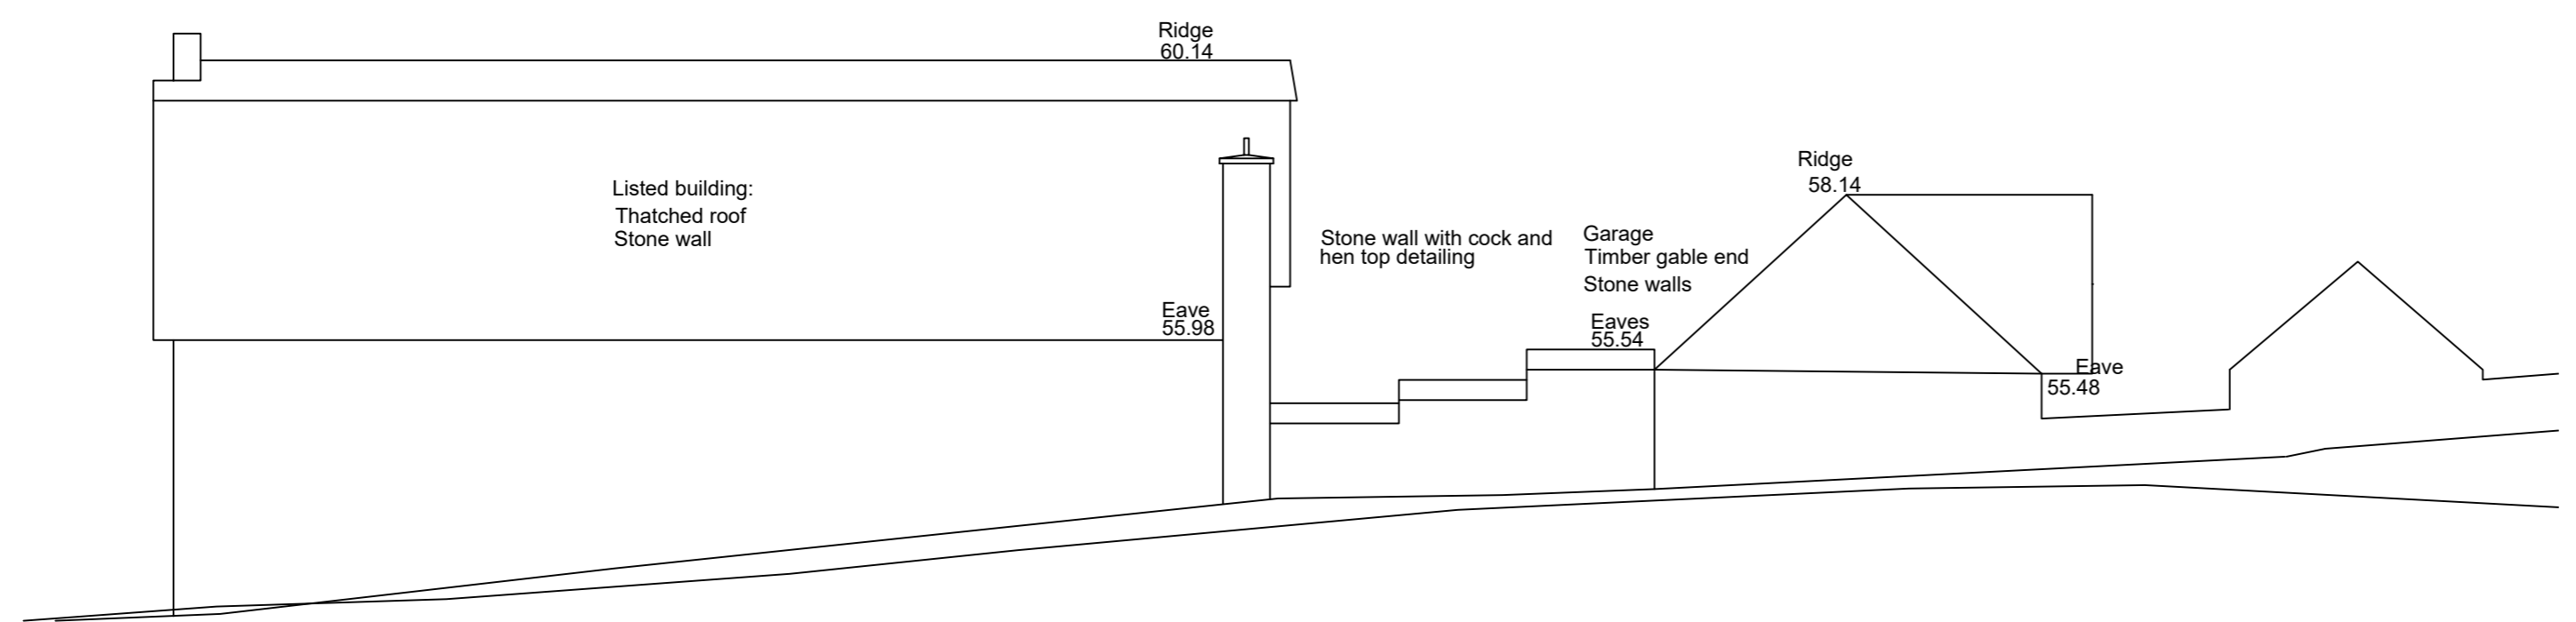

EAST FACING ELEVATION OF NEIGHBOURING PROPERTIES
1:100

paulbancroft architects

The Old Bakehouse | 5 Market Place | Oundle | Peterborough | PE8 4BA
www.paulbancroftarchitects.com

PLANNING

Job Title
**1 TIPPINGS LANE
BARROWDEN**

Drawing Title
**EXISTING SITE PLAN
AND ELEVATIONS**

Scale [A1] A/S	Date MAR 2024	Drwg. No. 1483-04	Revision
-------------------	------------------	----------------------	----------

This drawing shall NOT be scaled other than for planning purposes.
All dimensions to be verified on site.
All working dimensions to be taken from site.
All copyright reserved.

RIBA **Chartered Practice**