



**EXISTING ROOF PLAN
SCALE 1:100**

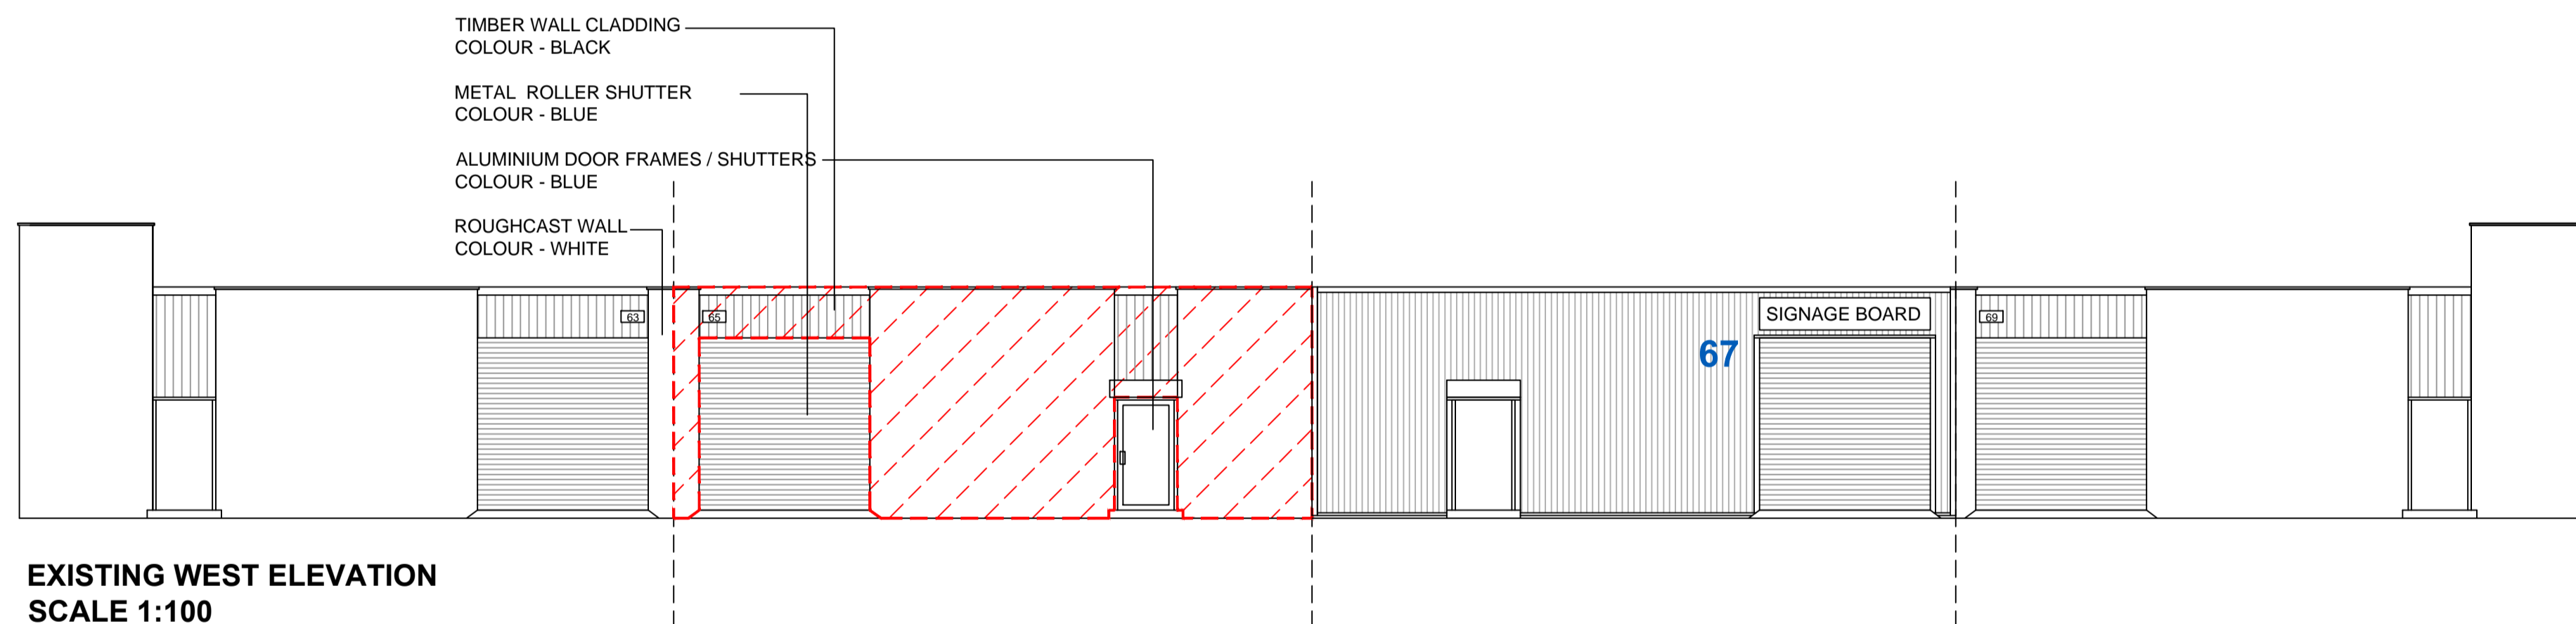


**EXISTING WEST ELEVATION
SCALE 1:100**

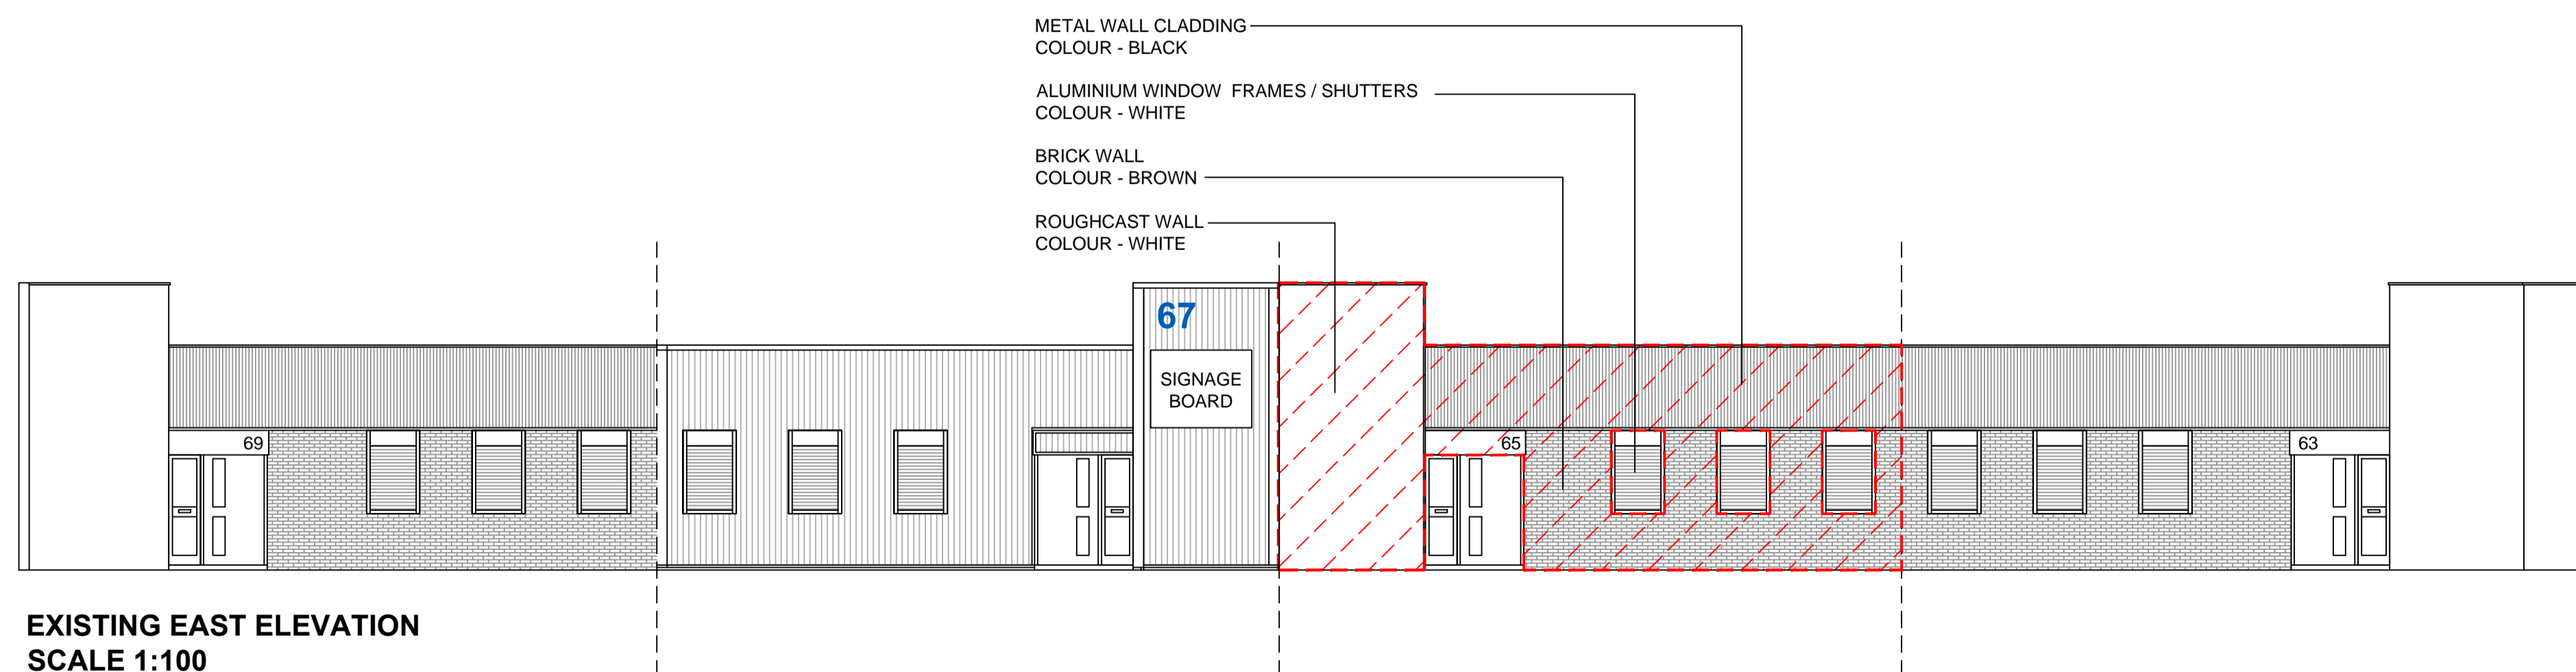

**EXISTING EAST ELEVATION
SCALE 1:100**

**NOTE:
RED DOTTED LINES INDICATE
EXTENT OF WALL OVER-CLADDING**

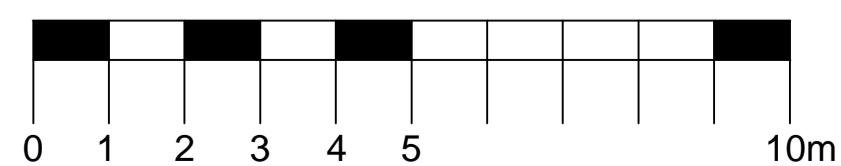

Notes

Where dimensions are not given, drawings must not be scaled and the matter referred to Innes Associates.

In the event of any dimensional conflict between Innes Associates Drawings, the matter must be referred to Innes Associates for clarification.

The Contractor must also refer to any separate Innes Associates Specification to be read in conjunction with this drawing.

Revisions

Innes
BUILDING CONSULTANCY

2 Redheughs Rigg
South Gyle
Edinburgh EH12 9DQ

Telephone: +44 (0)7834 767 350
email: contact@innesassociates.uk.com
www.innesassociates.uk.com

Client

-

Project

Units 65
Carron Place
East Kilbride
G75 0YL

Drawing

Existing Roof Plan & Elevations

Job No.	00000	DWG No.	01
Scale	A1@1:100	Date	26-2-24
Drawn	BOH	Checked	GA