


BLOCK PLAN
SCALE 1:250

APPLICATION SITE

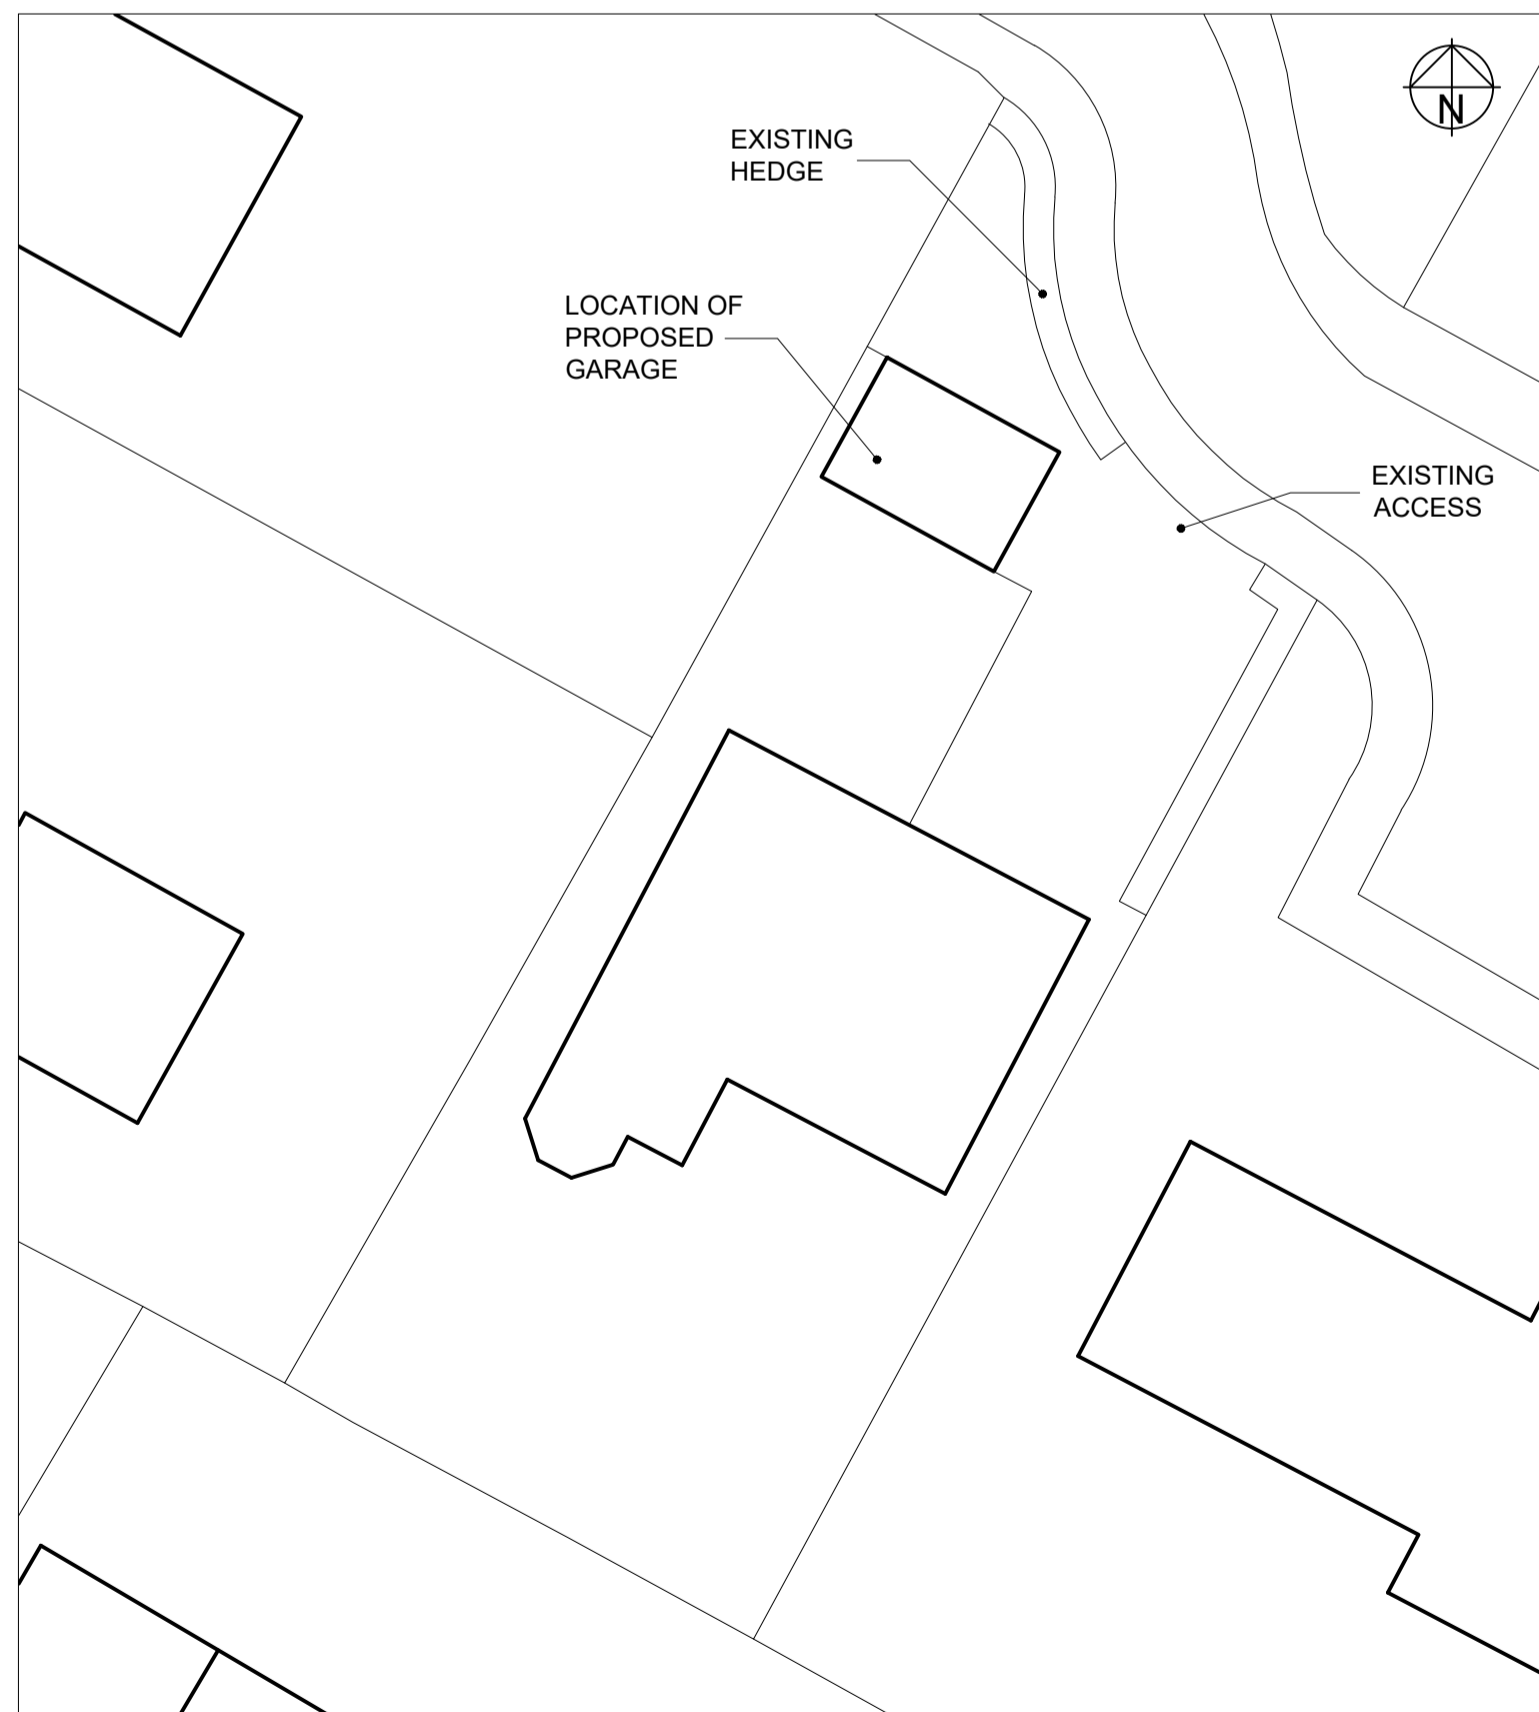


PROPOSED BLOCK PLAN
SCALE 1:250


APPLICATION SITE

EXTERNAL FINISHES:
 WALLS: DRY CAST RENDER WITH SMOOTH RENDER BASE COURSE
 ROOF: CONCRETE TILE - COLOUR AND STYLE TO MATCH DWELLING
 DOORS: WHITE ALUMINIUM / UPVC


THIS DRAWING IS THE COPYRIGHT © PROPERTY OF JSS ARCHITECTS - NO COPY OF THIS DRAWING OR ANY PART THEREOF IS PERMITTED WITHOUT PRIOR WRITTEN PERMISSION.
 DO NOT SCALE FROM THIS DRAWING. ALL EXISTING DIMENSIONS AND ANGLES TO BE CHECKED ON SITE PRIOR TO COMMENCEMENT OF WORKS OR PROCUREMENT OF MATERIALS.
 ALL DRAWINGS MUST BE CONSIDERED PRELIMINARY UNTIL STATUTORY APPROVALS ARE IN PLACE. ANY WORKS COMMENCED PRIOR TO STATUTORY APPROVALS WILL BE AT THE CLIENTS RISK. ONLY INFORMATION CONTAINED WITHIN APPROVAL PACKAGES SHOULD BE USED FOR CONSTRUCTION PURPOSES.

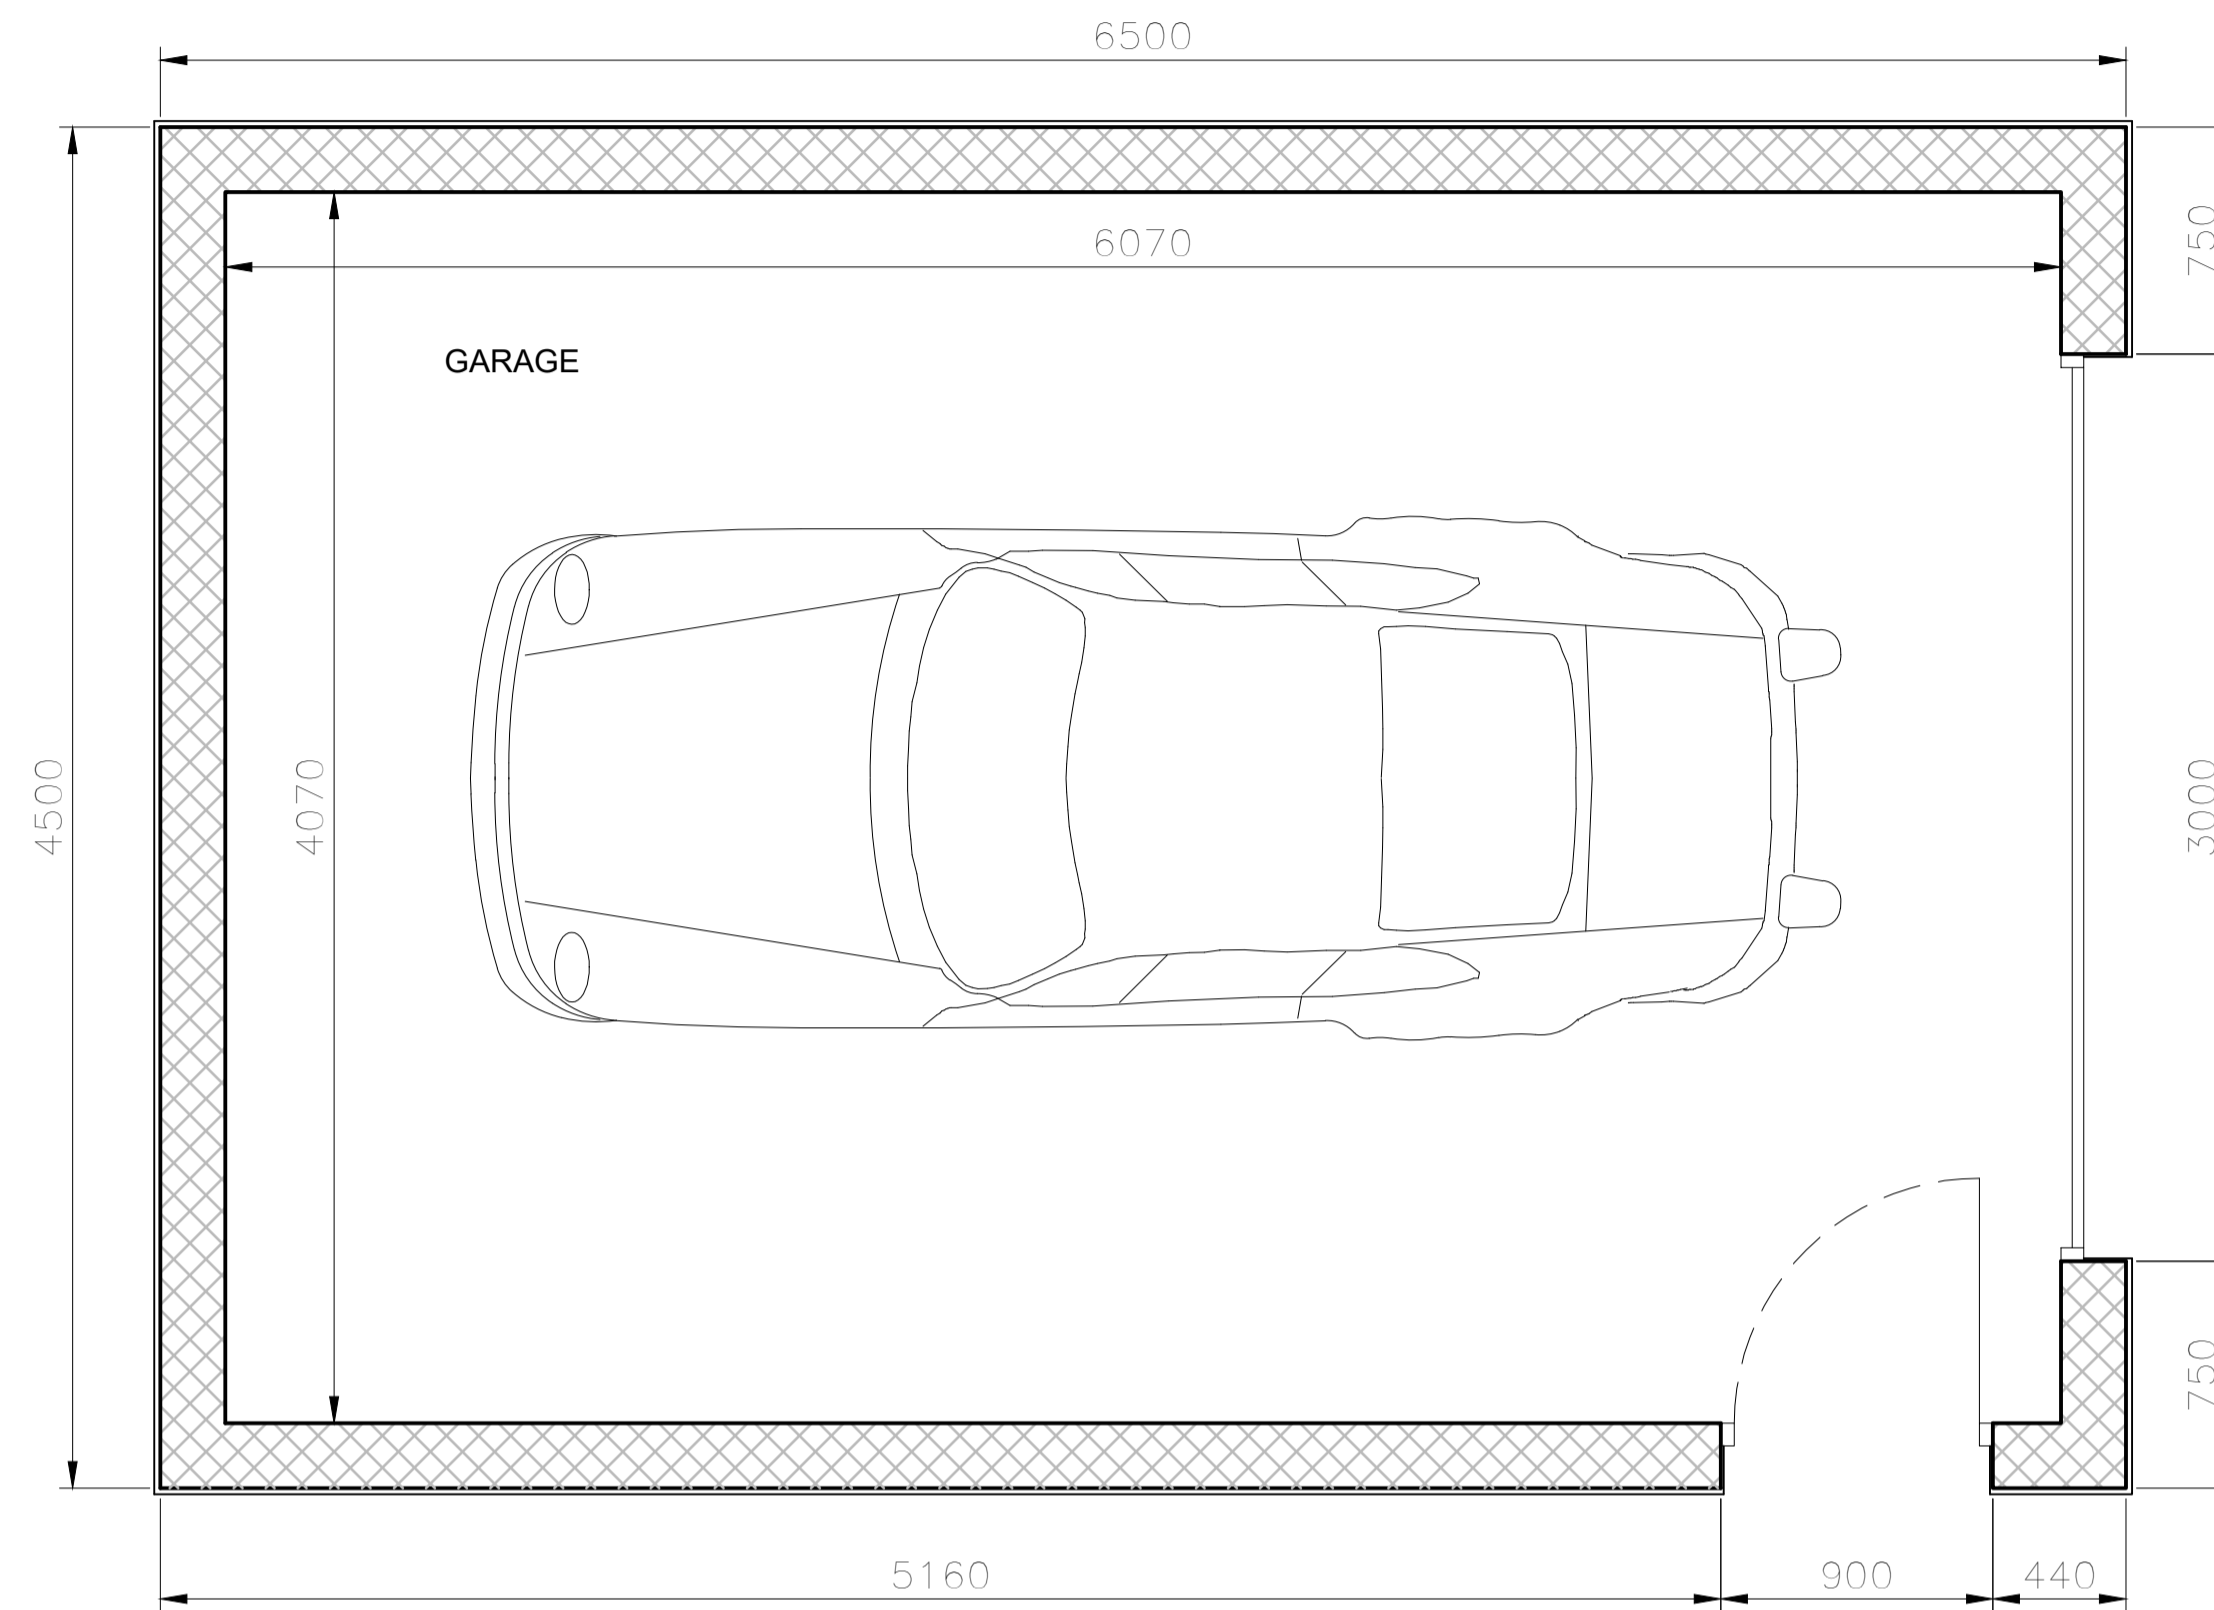


PROPOSED PLAN
SCALE 1:25

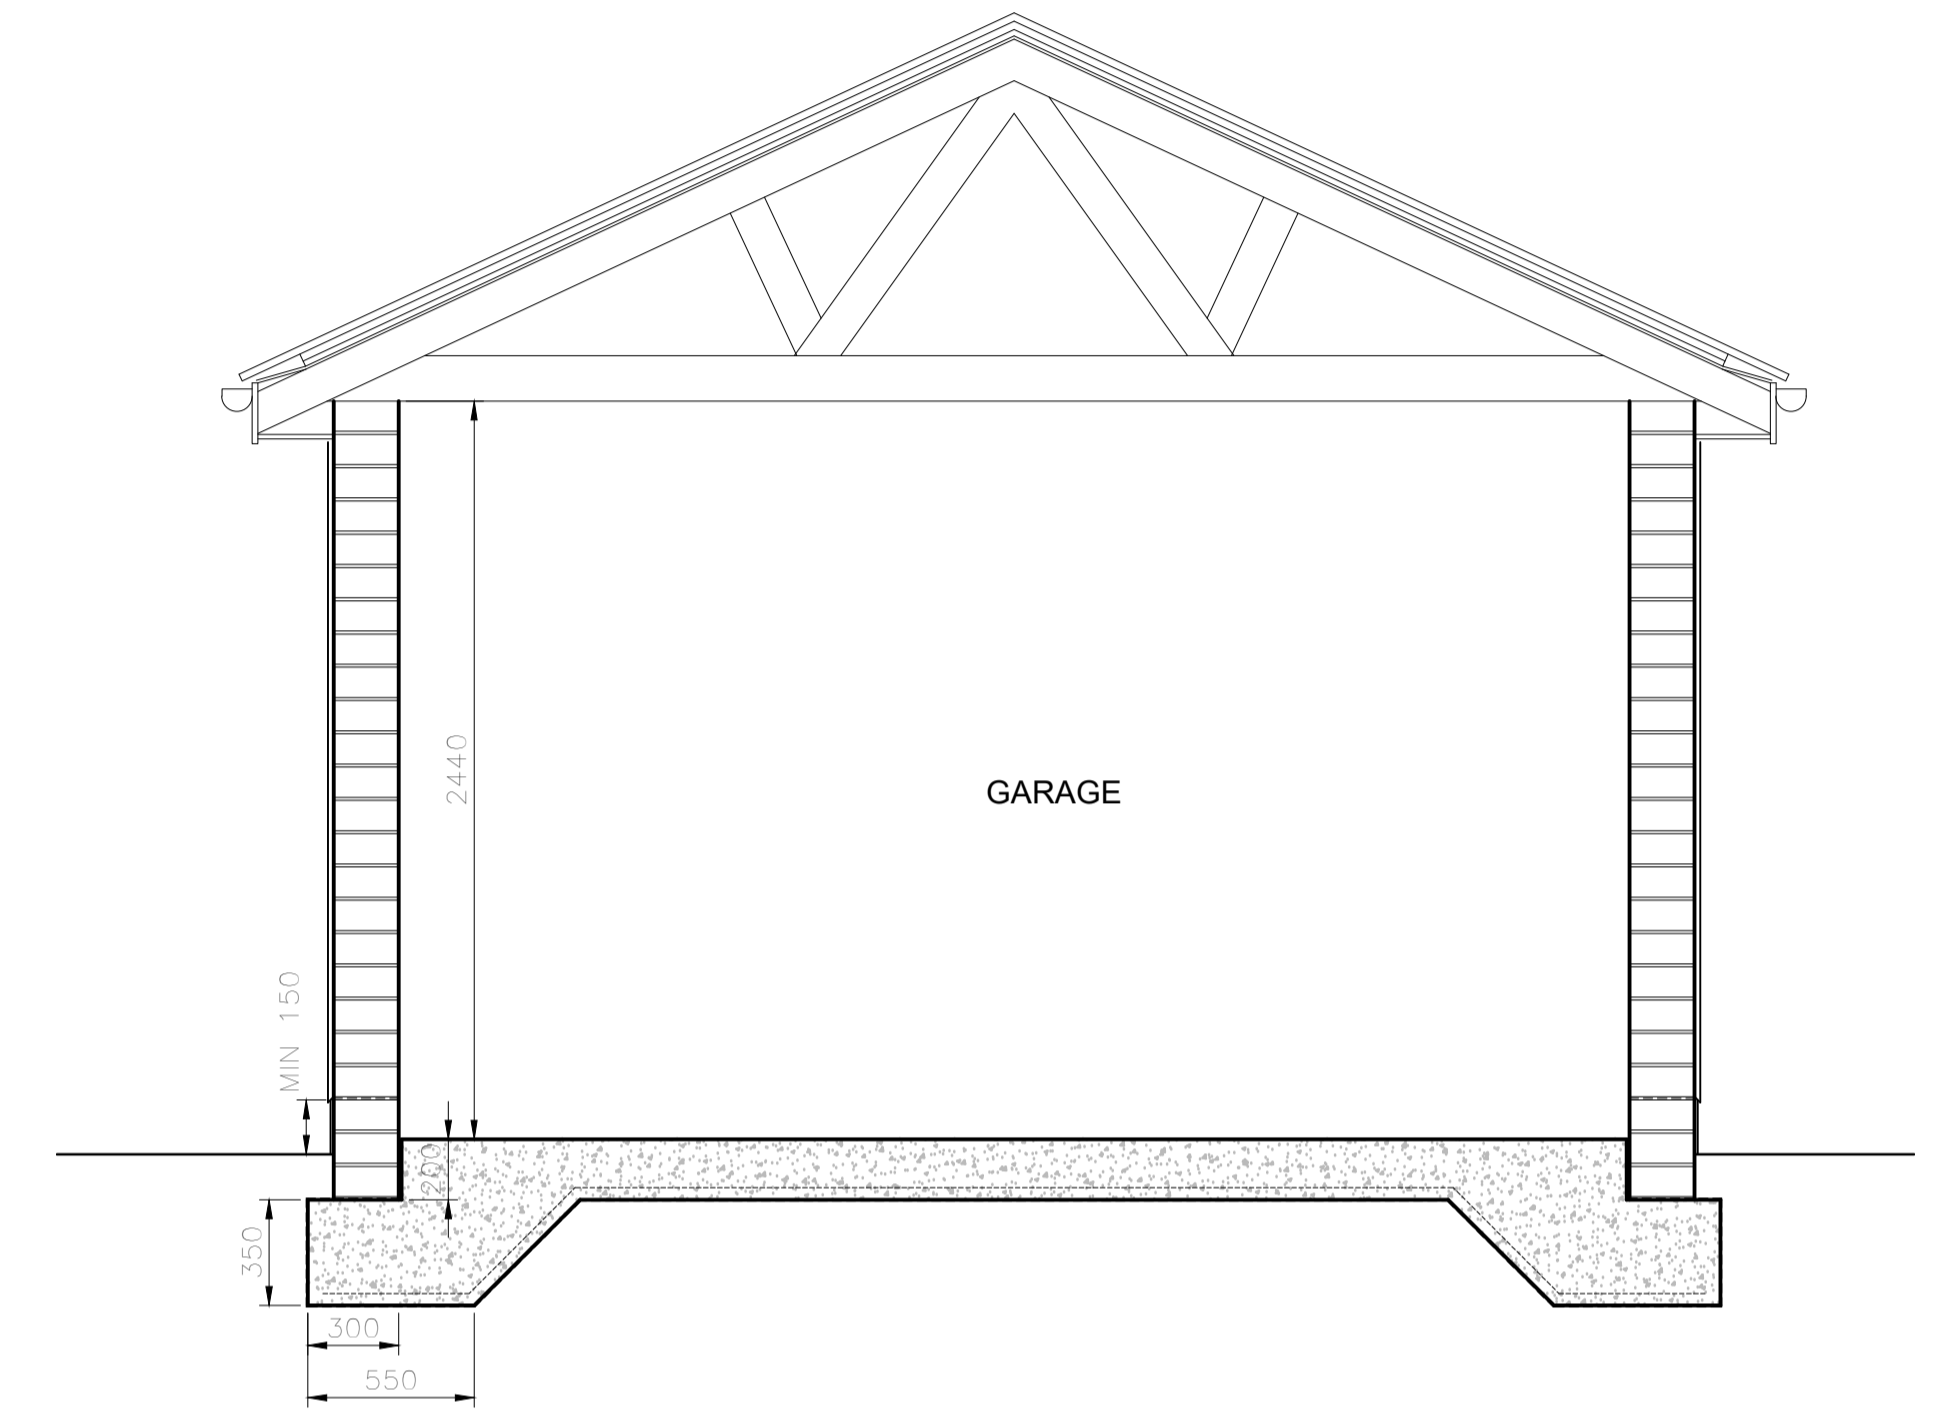


PROPOSED SECTION
SCALE 1:25

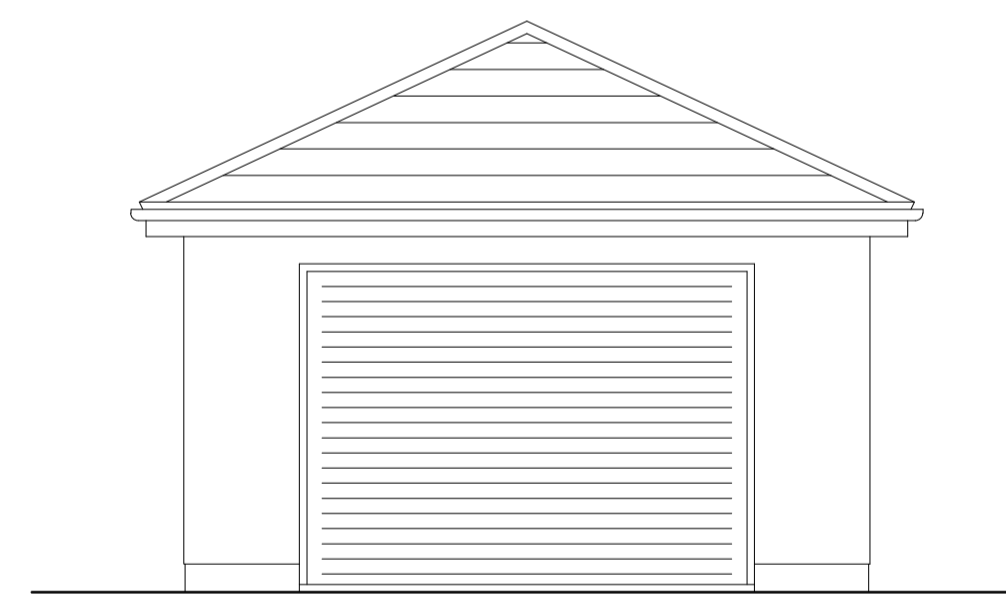


PROPOSED FRONT ELEVATION
SCALE 1:50

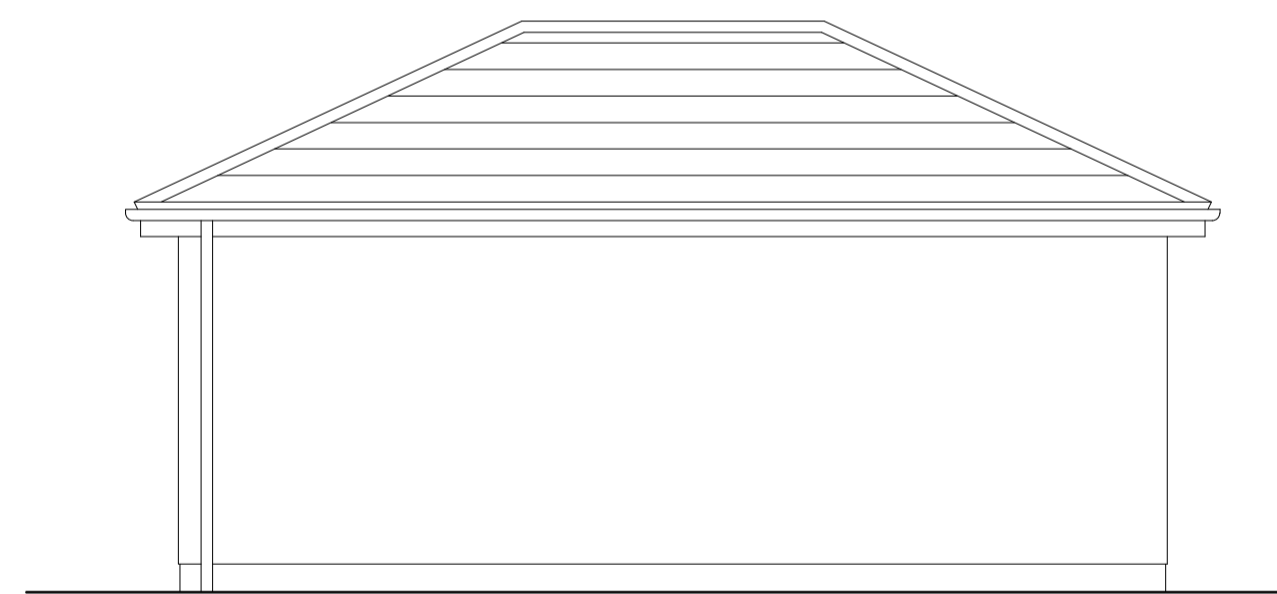


PROPOSED SIDE ELEVATION
SCALE 1:50

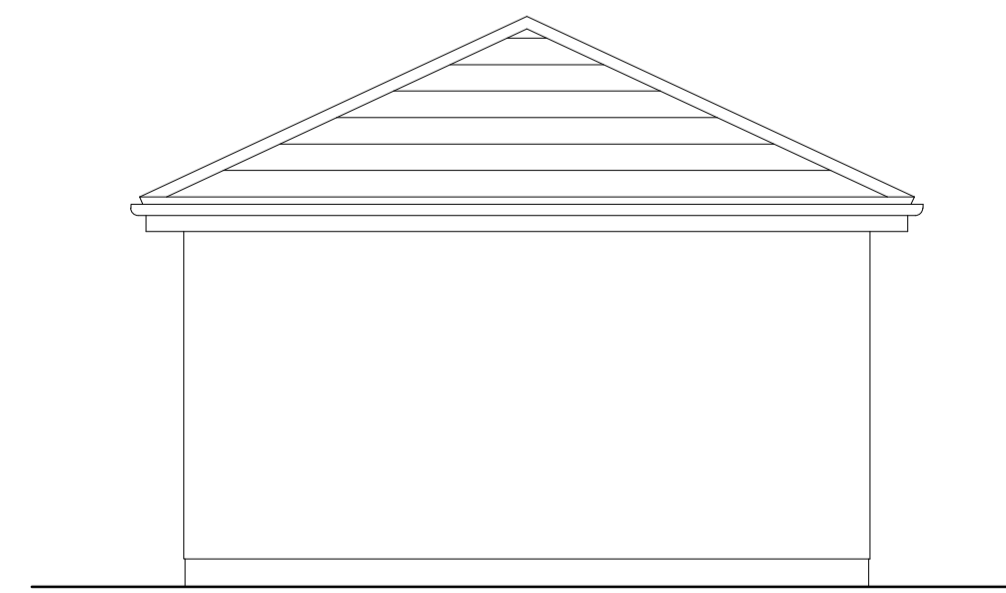

PROPOSED REAR ELEVATION
SCALE 1:50

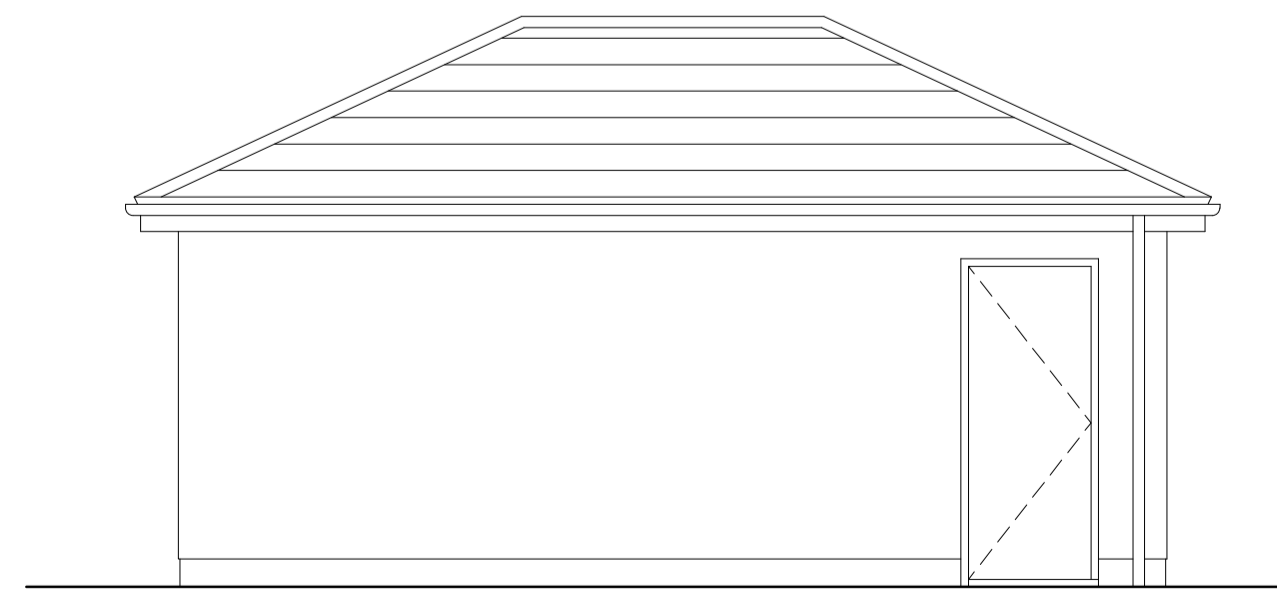

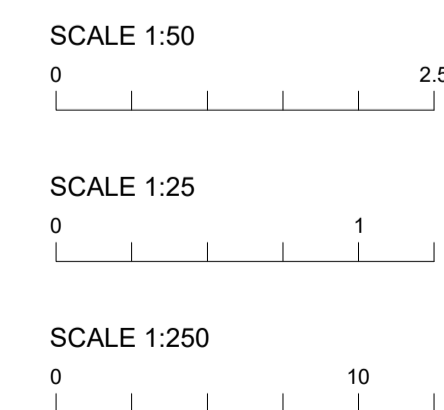

PROPOSED SIDE ELEVATION
SCALE 1:50



Rev.No.	Description	Date

PROJECT
 PROPOSED GARAGE
 2 BIRKFIELD LOAN
 CARLUKE
 ML8 4PY

CLIENT
 IAIN CLARK

TITLE
 PROPOSED & EXISTING BLOCK PLANS,
 PROPOSED PLAN, SECTION
 & ELEVATIONS

SCALE PER DRAWING @ A1	DATE MARCH 2024	STATUS: INFORMATION
---------------------------	--------------------	------------------------

DRAWING NUMBER: 1513_011	REV: -
------------------------------------	-----------

52 OVERTON Rd. STRATHAVEN ML10 6JP m 0781 202 8995 e stuart@jssarchitects.co.uk