


BEFORE COMMENCEMENT OF ANY WORKS  
 THE CONTRACTOR MUST CHECK AND VERIFY  
 ALL BUILDING, SITE DIMENSIONS AND  
 LEVELS, ALL RELEVANT SEWER OUTFALLS,  
 INVERT LEVELS, AND CONNECTION POINTS  
 THIS DRAWING AND THE BUILDING  
 WORKS ILLUSTRATED ARE COPYRIGHT  
 AND MAY NOT BE REPRODUCED WITHOUT  
 WRITTEN PERMISSION

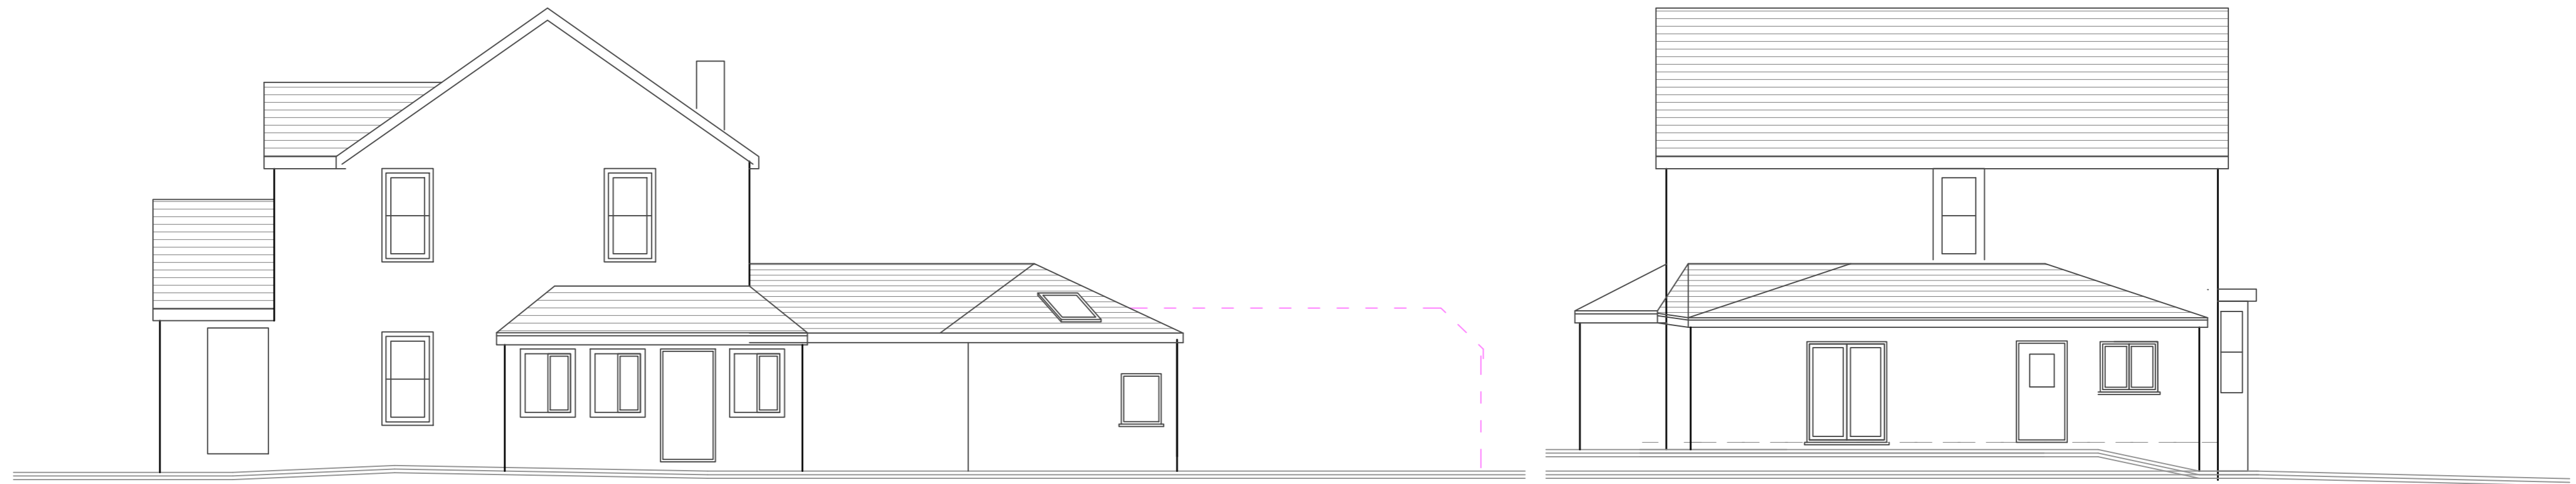


PROPOSED  
 REAR ELEVATION

PROPOSED  
 SIDE ELEVATION

Elevations to be rendered to match  
 existing house with red brick to plinth

Pink dotted line denotes  
 the section of the annex building  
 to be removed

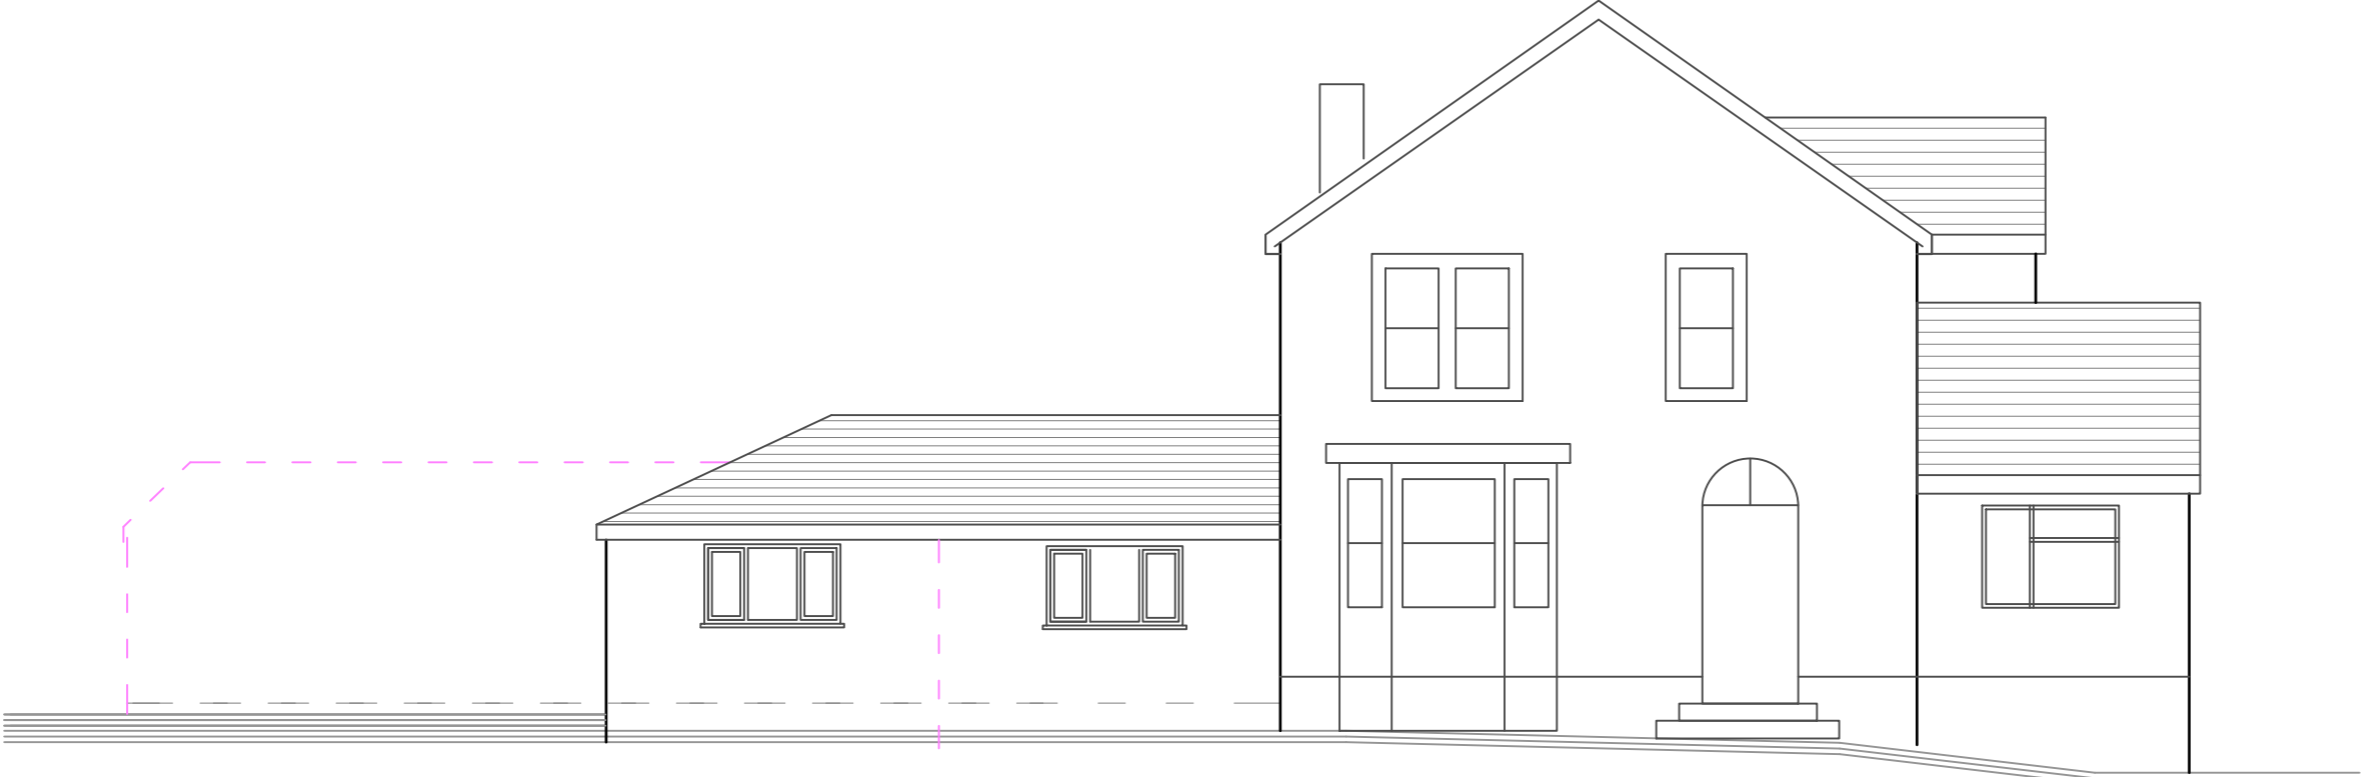

PROPOSED  
 FRONT ELEVATION

**ELEVATION ONE**  
 BUILDING DESIGN LTD

25 WILEY ROAD  
 DURSFLEY, GLOS, GL11 4NJ  
 TEL: 01453 549253  
 MOB: 07515 019774  
 EMAIL: gl@elevationone.co.uk  
 WEB: www.elevationone.co.uk

Project:- Annex Building to The Falklands, Minsterworth, Glos	
Drawing Title:- Annex Proposed Elevations	
Scale:- 1:100 @ A2	
Client:- Mr & Mrs Bartlett	
Project No:- AB-010	Drawing No:- 04
Date:- Feb 24	Revision:-