



BEFORE COMMENCEMENT OF ANY WORKS  
THE CONTRACTOR MUST CHECK AND VERIFY  
ALL BUILDING, SITE DIMENSIONS AND  
LEVELS, ALL RELEVANT SEWER OUTFALLS,  
INVERT LEVELS, AND CONNECTION POINTS

© THIS DRAWING AND THE BUILDING  
WORKS ILLUSTRATED ARE COPYRIGHT  
AND MAY NOT BE REPRODUCED WITHOUT  
WRITTEN PERMISSION

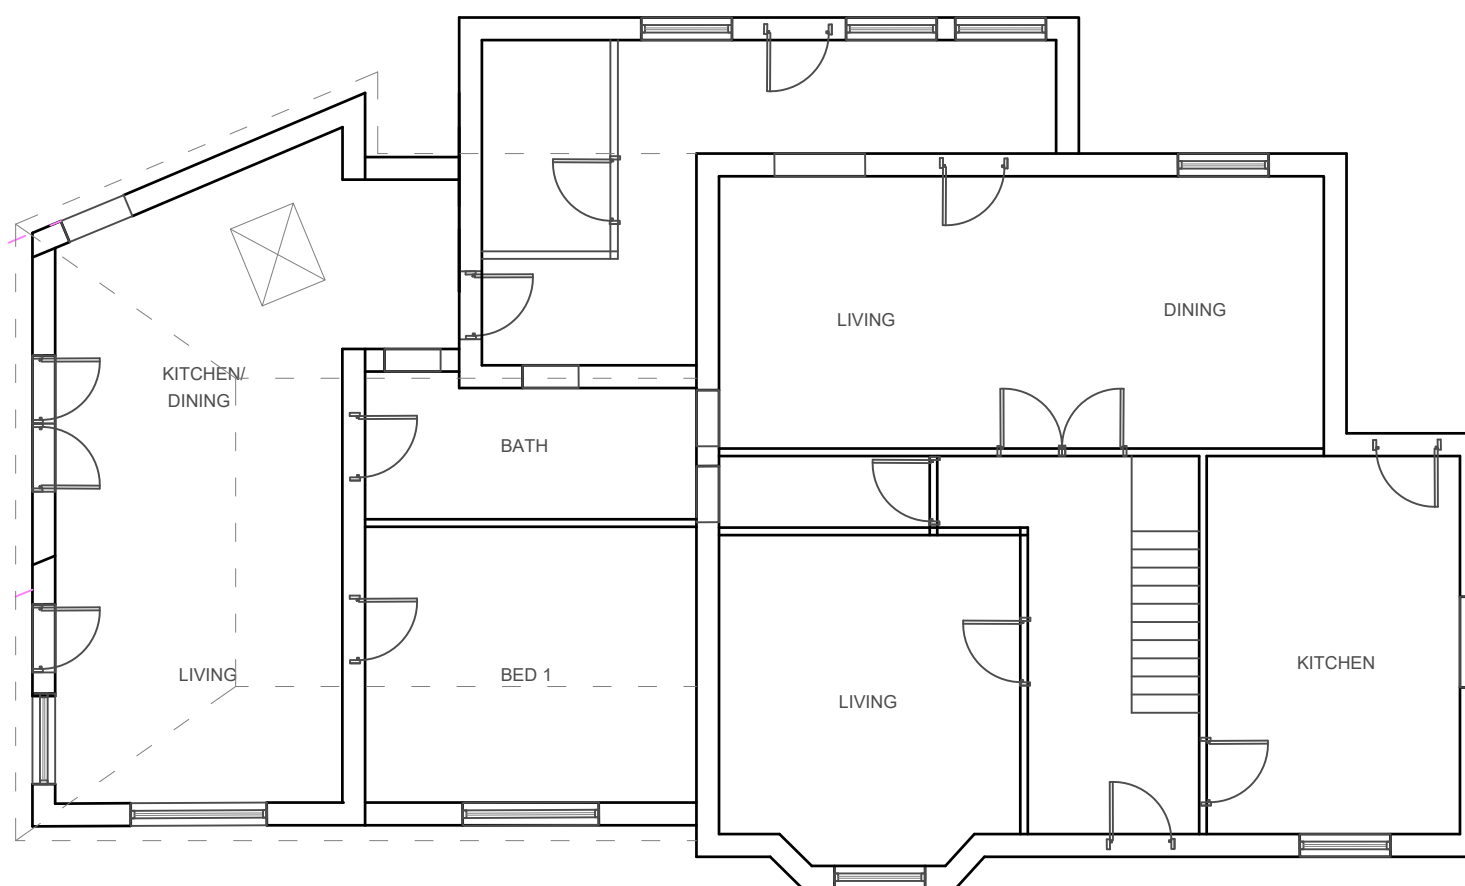

Pink dotted line denotes  
the section of the annex building  
to be removed

PROPOSED GROUND  
FLOOR PLAN

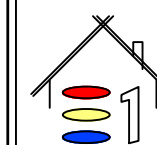

ELEVATION ONE  
BUILDING DESIGN LTD

25 WILEY ROAD  
DURSLEY, GLOS, GL11 4NJ  
Tel: 01453 549253  
Mob 07515 019774  
email: sl@elevationone.co.uk  
web: www.elevationone.co.uk

Project:-  
Annex Building to  
The Falklands,  
Minsterworth, Glos  
Drawing Title:-  
Annex Floor Plans  
Scale:-  
1:100 @ A3  
Client:-  
Mr & Mrs Bartlett

Project No:-  
AB-010

Drawing No: -  
03

Date:-  
Feb 24

Revision:-