




plan concrete roof tiles on all
pitched roof elevations.

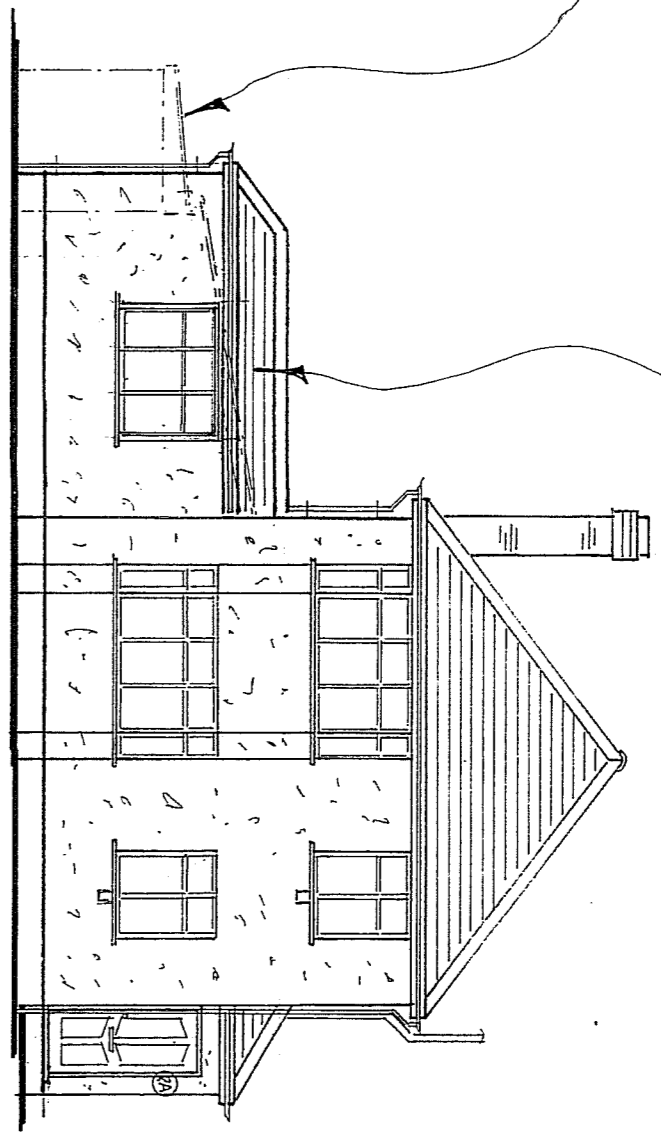

removed & double walls on all wall elevations

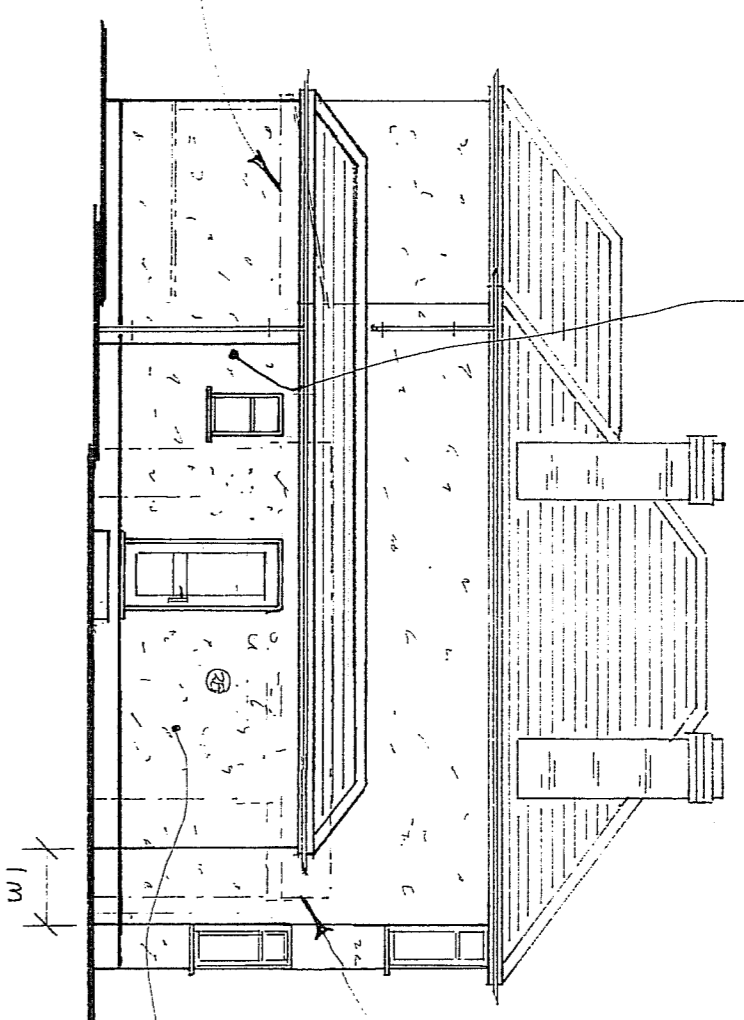


existing double ground doors & windows
on all elevations

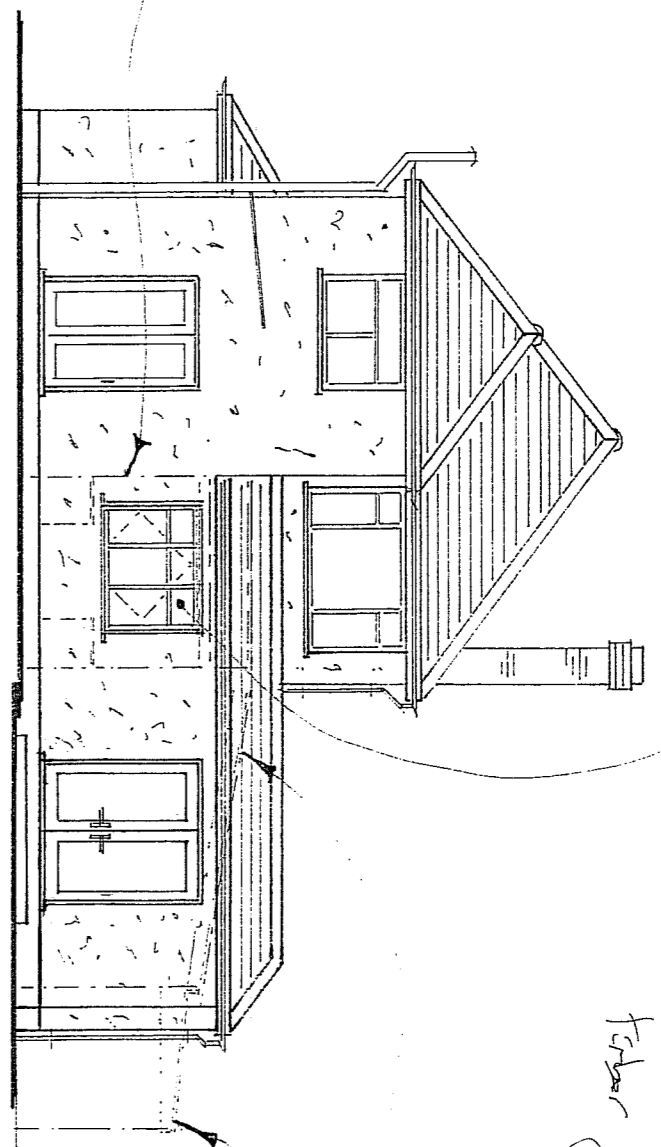


EXISTING FRONT ELEVATION (1:100)

EXISTING S-W ELEVATION (1:100)


EXISTING REAR ELEVATION (1:100)

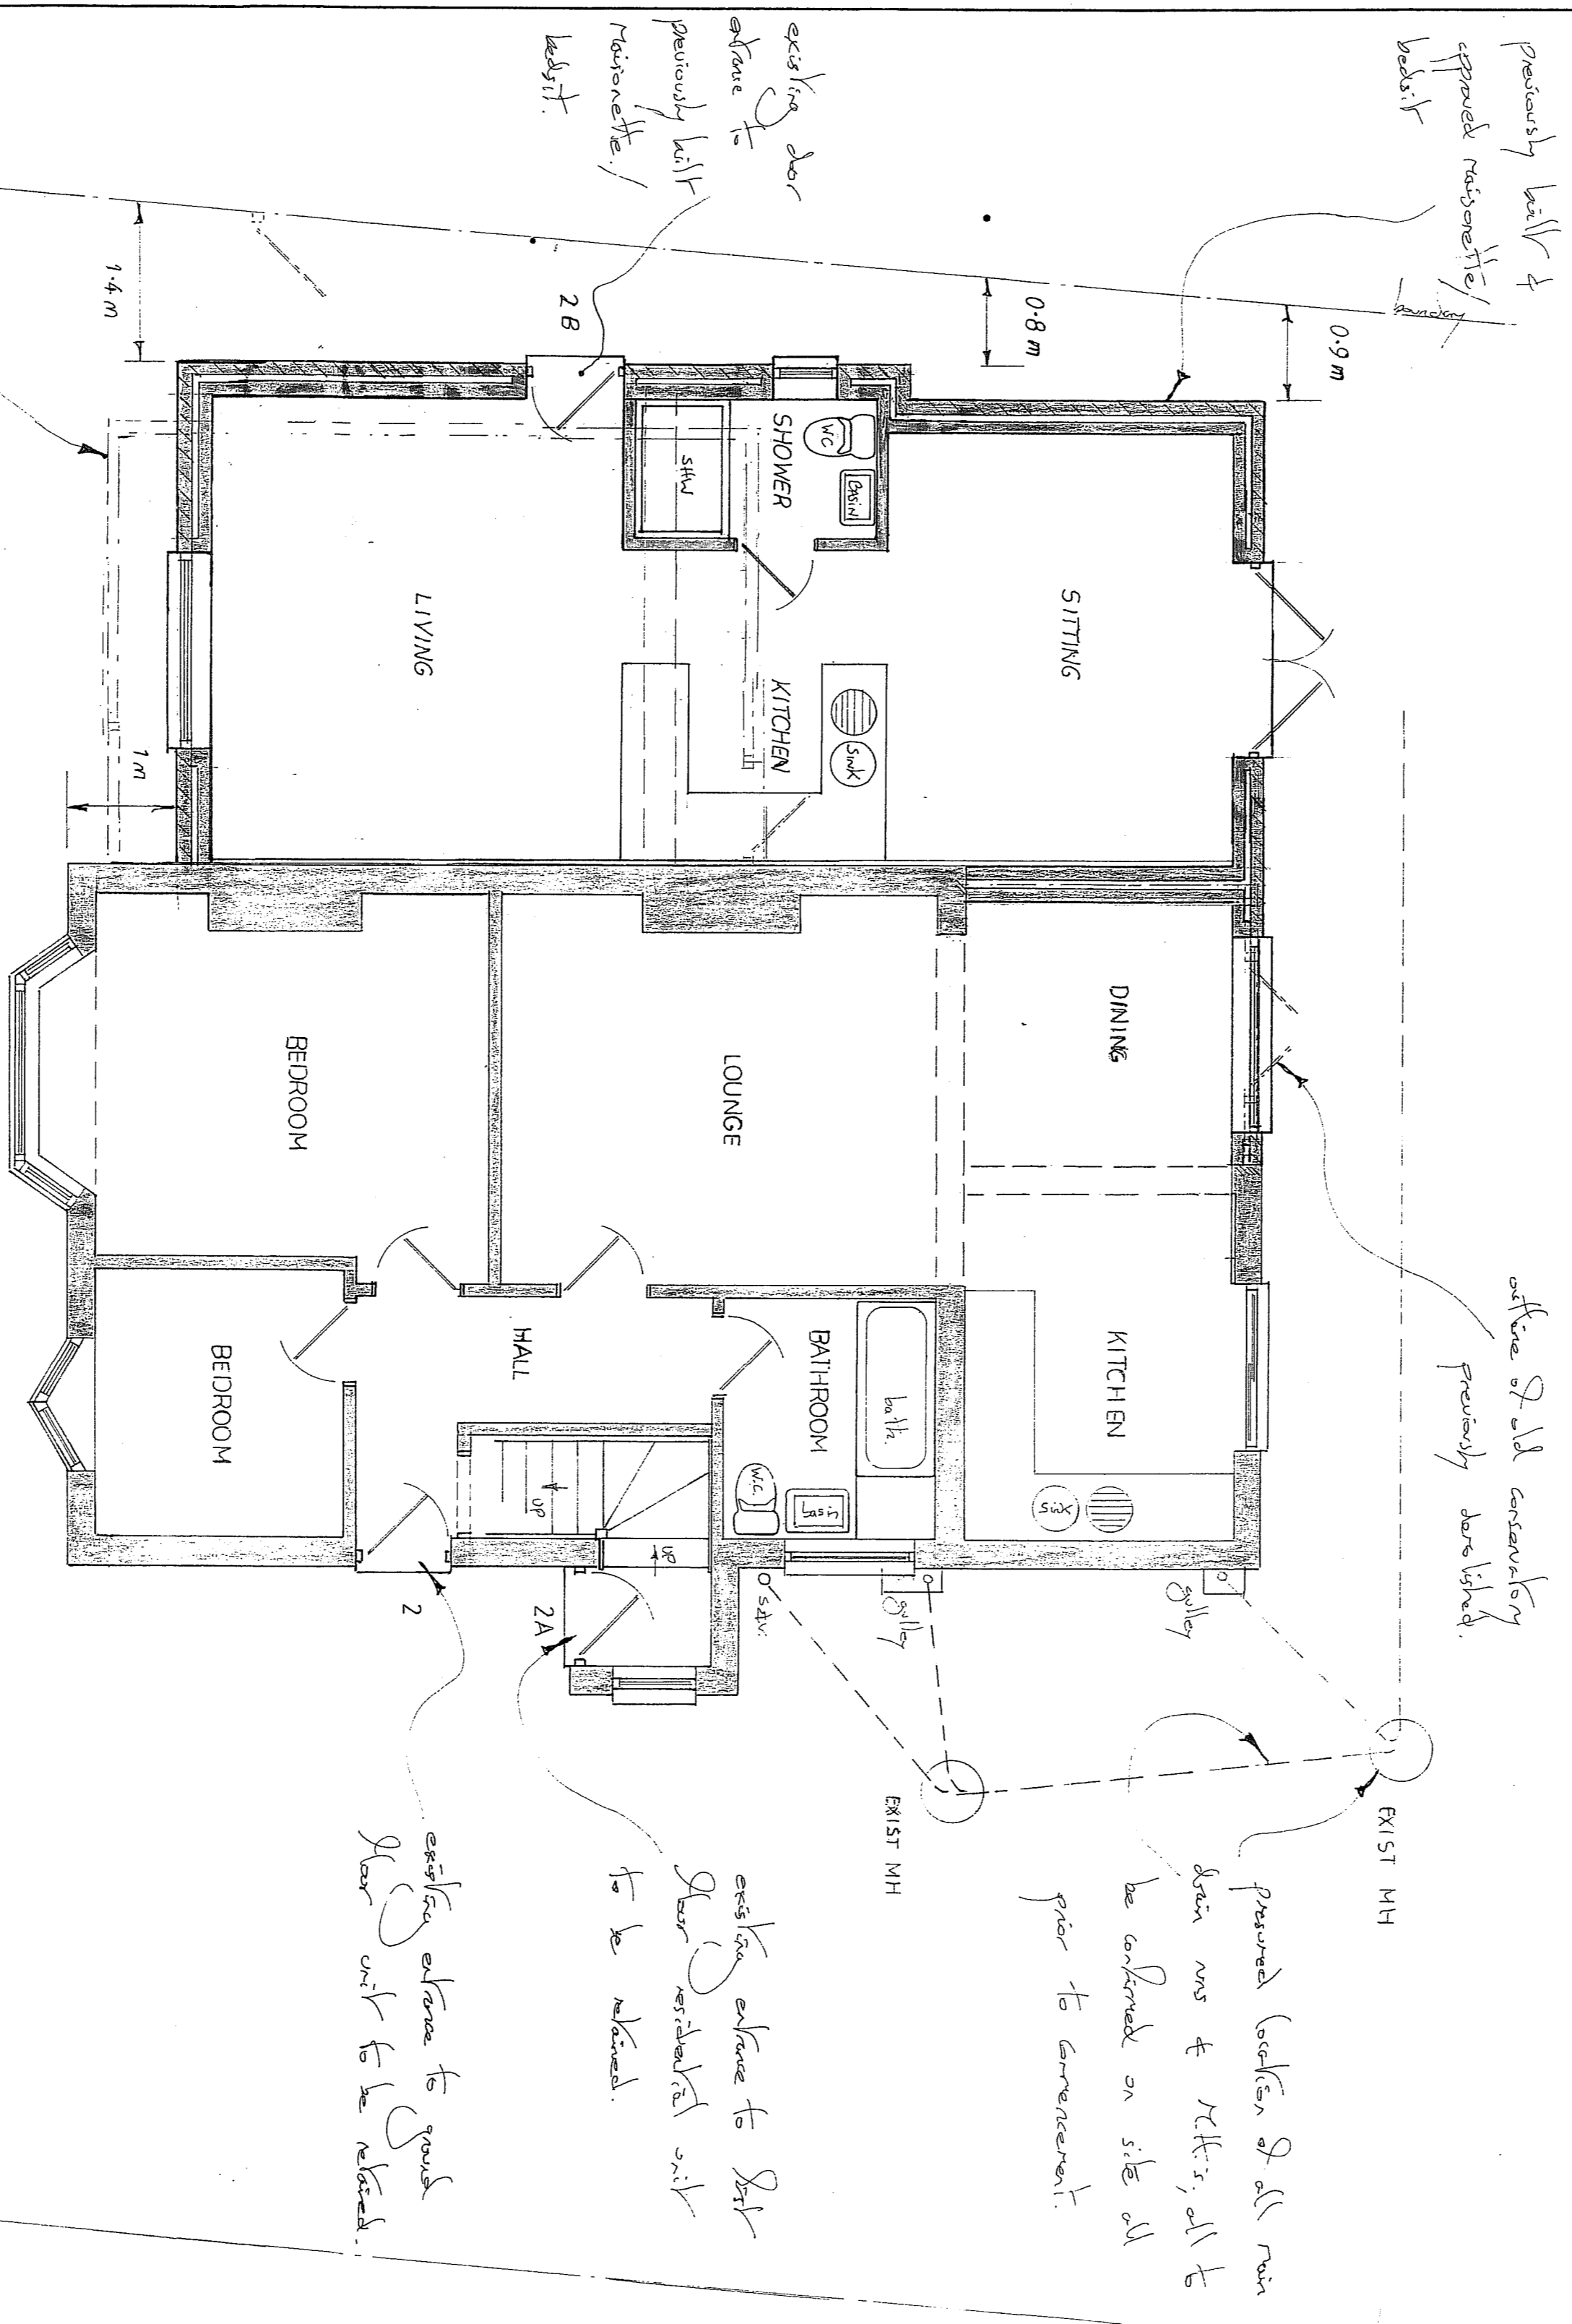

EXISTING GROUND FLOOR PLAN (1:50)

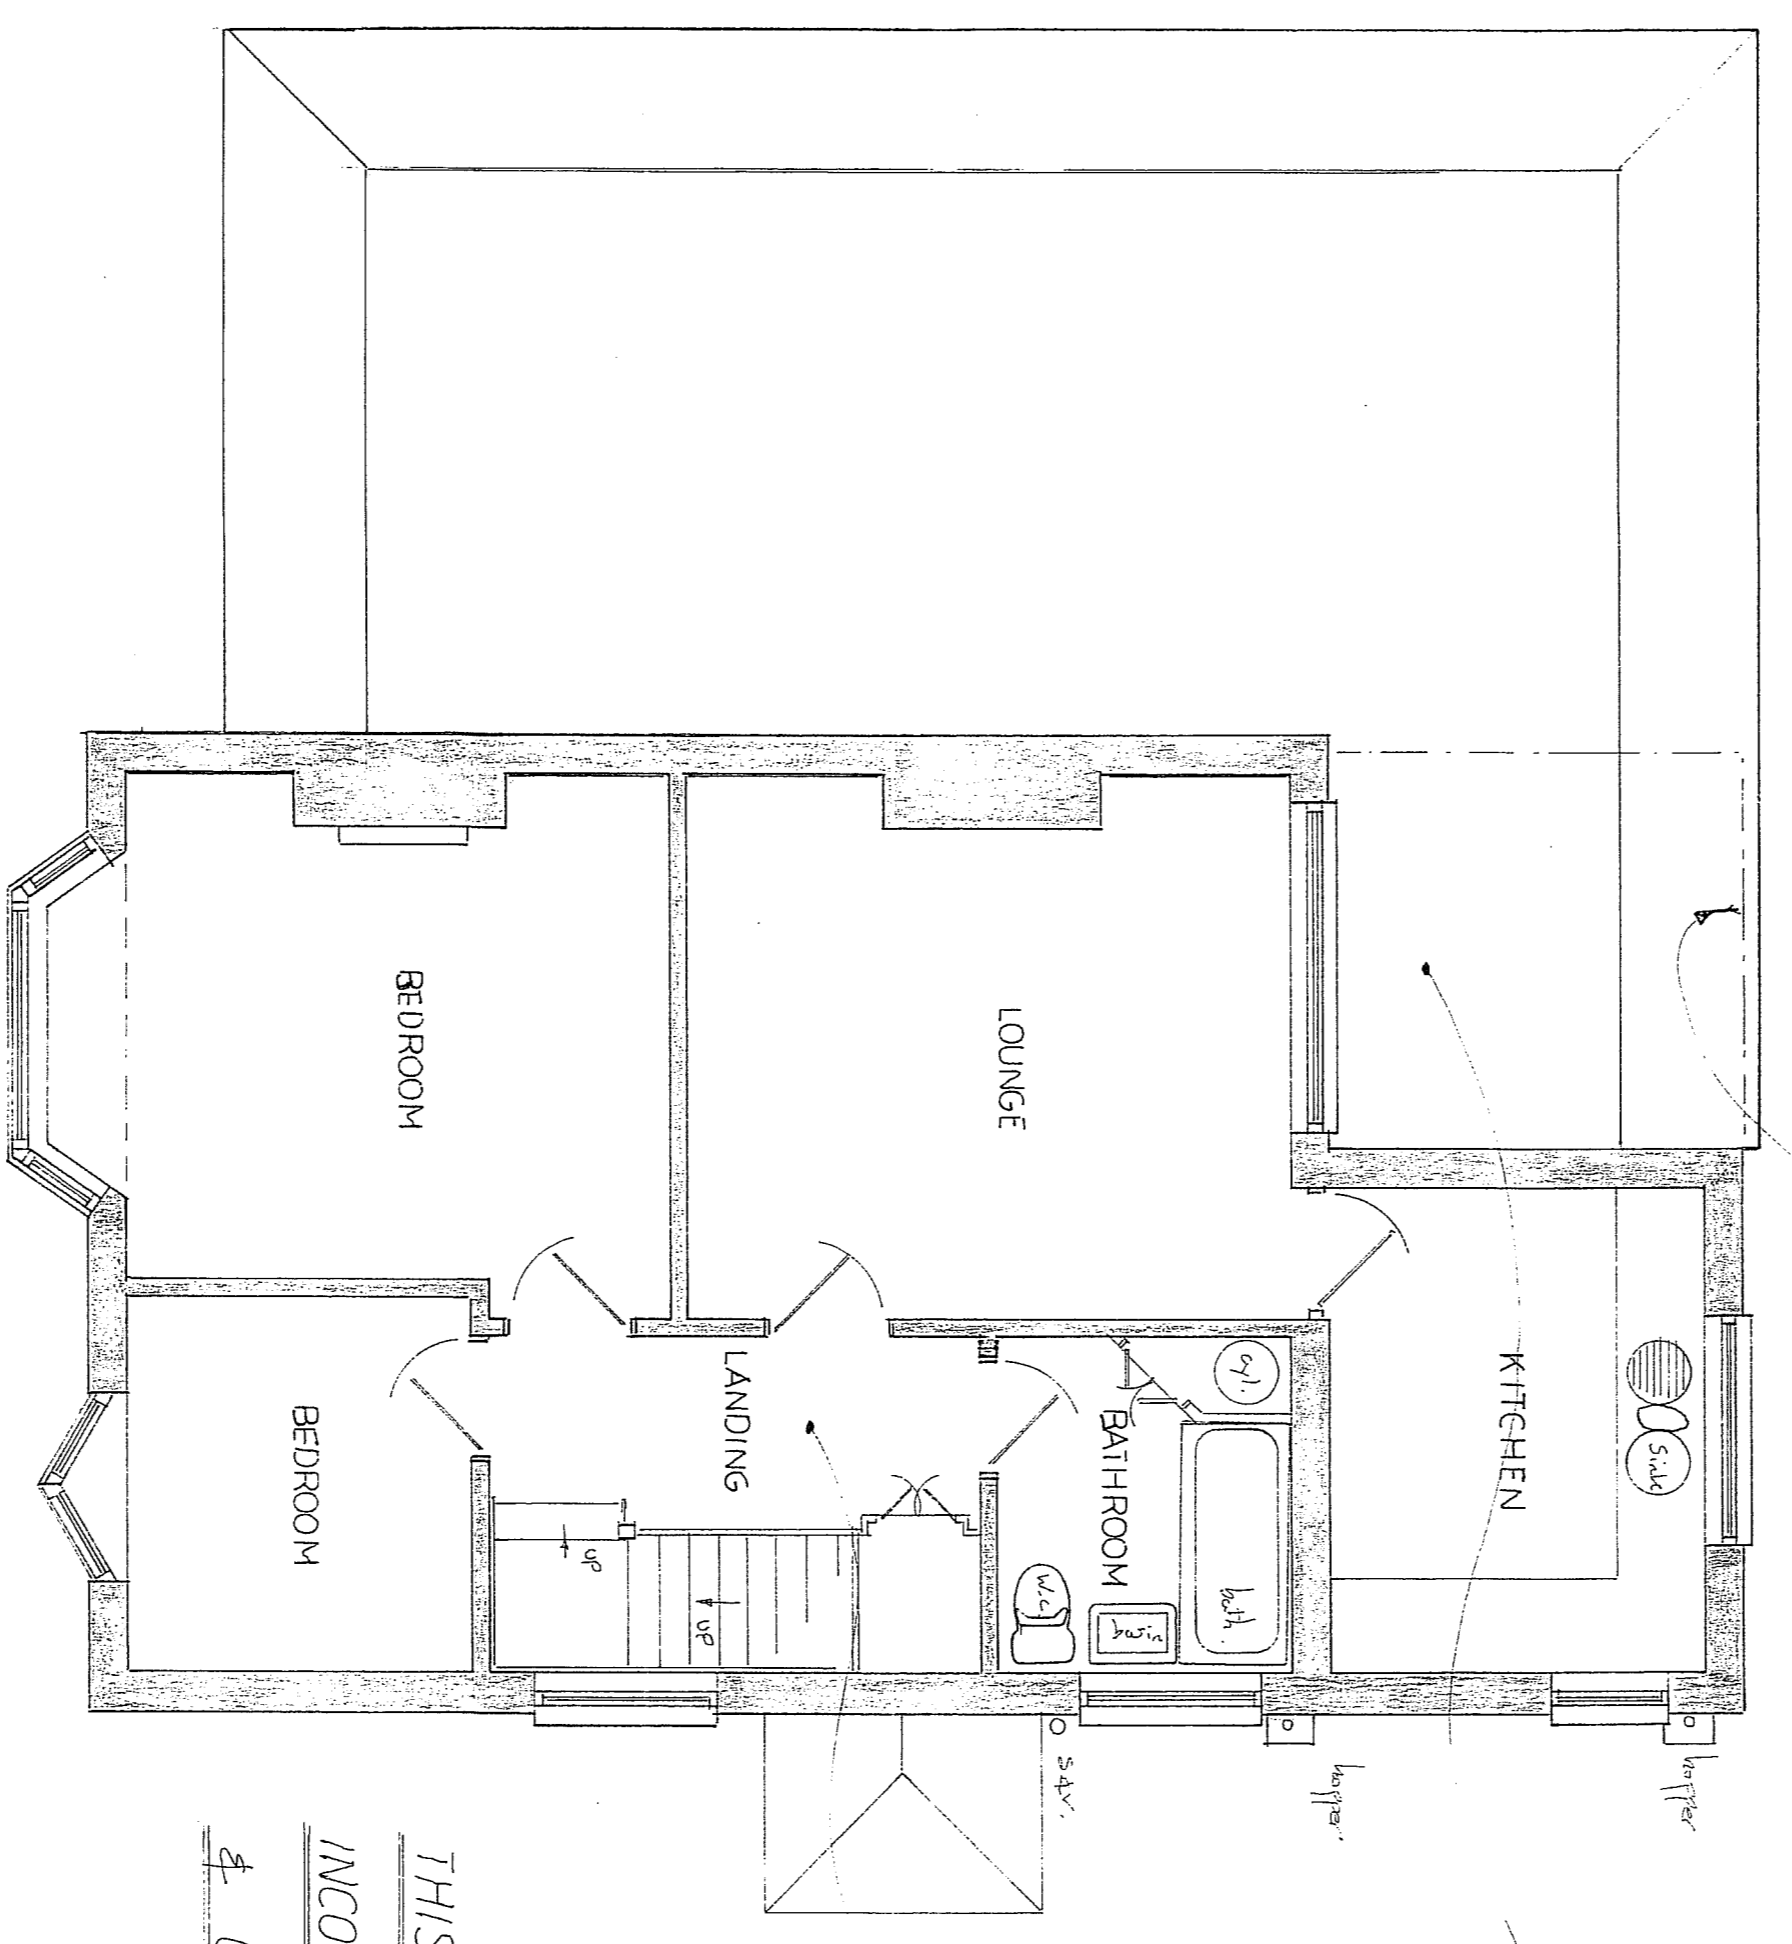

EXISTING FIRST FLOOR PLAN (1:50)

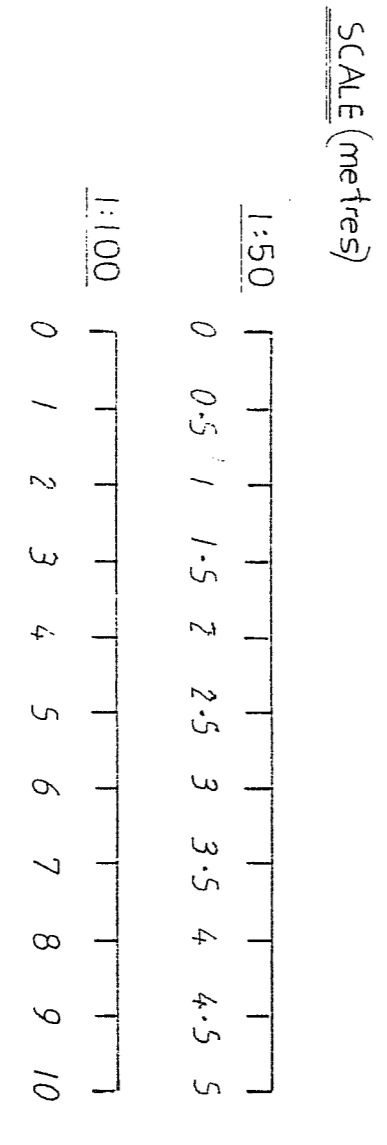

SCALE: 1:50 / 1:100
PROPOSED FIRST FLOOR SIDE EXTENSION 700
EXISTING FIRST FLOOR MAISONNETTE
2 BRIAR ROAD, KINGSWOOD,
WATFORD, HERTFORDSHIRE
 MR & L. DUNNE
 R. YORK
 JUNE 2022
 0771 252 9894

THIS DRAWING TO BE READ
 IN CONJUNCTION WITH SH1 N° 2/3
 & ORDANANCE SURVEY MAP
AMENDED JAN. 2024.
 PLANNING: HIGH LEVEL ROOF REDUCED IN
 HEIGHT TO MATCH GROUND FLOOR