
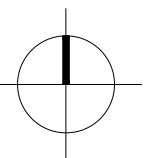


DO NOT SCALE FROM DRAWINGS
 All dimensions to be checked on site by Contractor and any discrepancies to be notified to the Architect prior to works being commenced. Use Figured Dimensions ONLY.


COPYRIGHT
 All Rights Reserved. All Documents and Drawings prepared by S2 Architecture remain the property of S2 Architecture.

Notes:

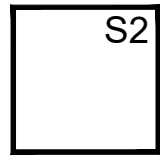

Rev Date	Description	Iss
Project Status: Planning		
	Unit 3, 5 Auchinairn Road Bishopbriggs	
	Tel: 0141 772 3669 info@s2arch.co.uk	
Extensions		
Craig Ambrose Preston House Gardens Linlithgow	Block Plan	
	Scale: As noted @ A3	
L(20)001		-

Block Plan as Proposed
 1:500

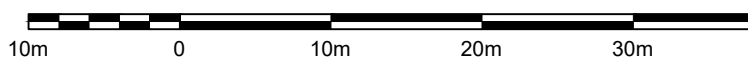




DO NOT SCALE FROM DRAWINGS

All dimensions to be checked on site by Contractor and any discrepancies to be notified to the Architect prior to works being commenced. Use Figured Dimensions ONLY.

COPYRIGHT

All Rights Reserved. All Documents and Drawings prepared by S2 Architecture remain the property of S2 Architecture.

Notes:

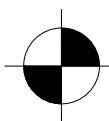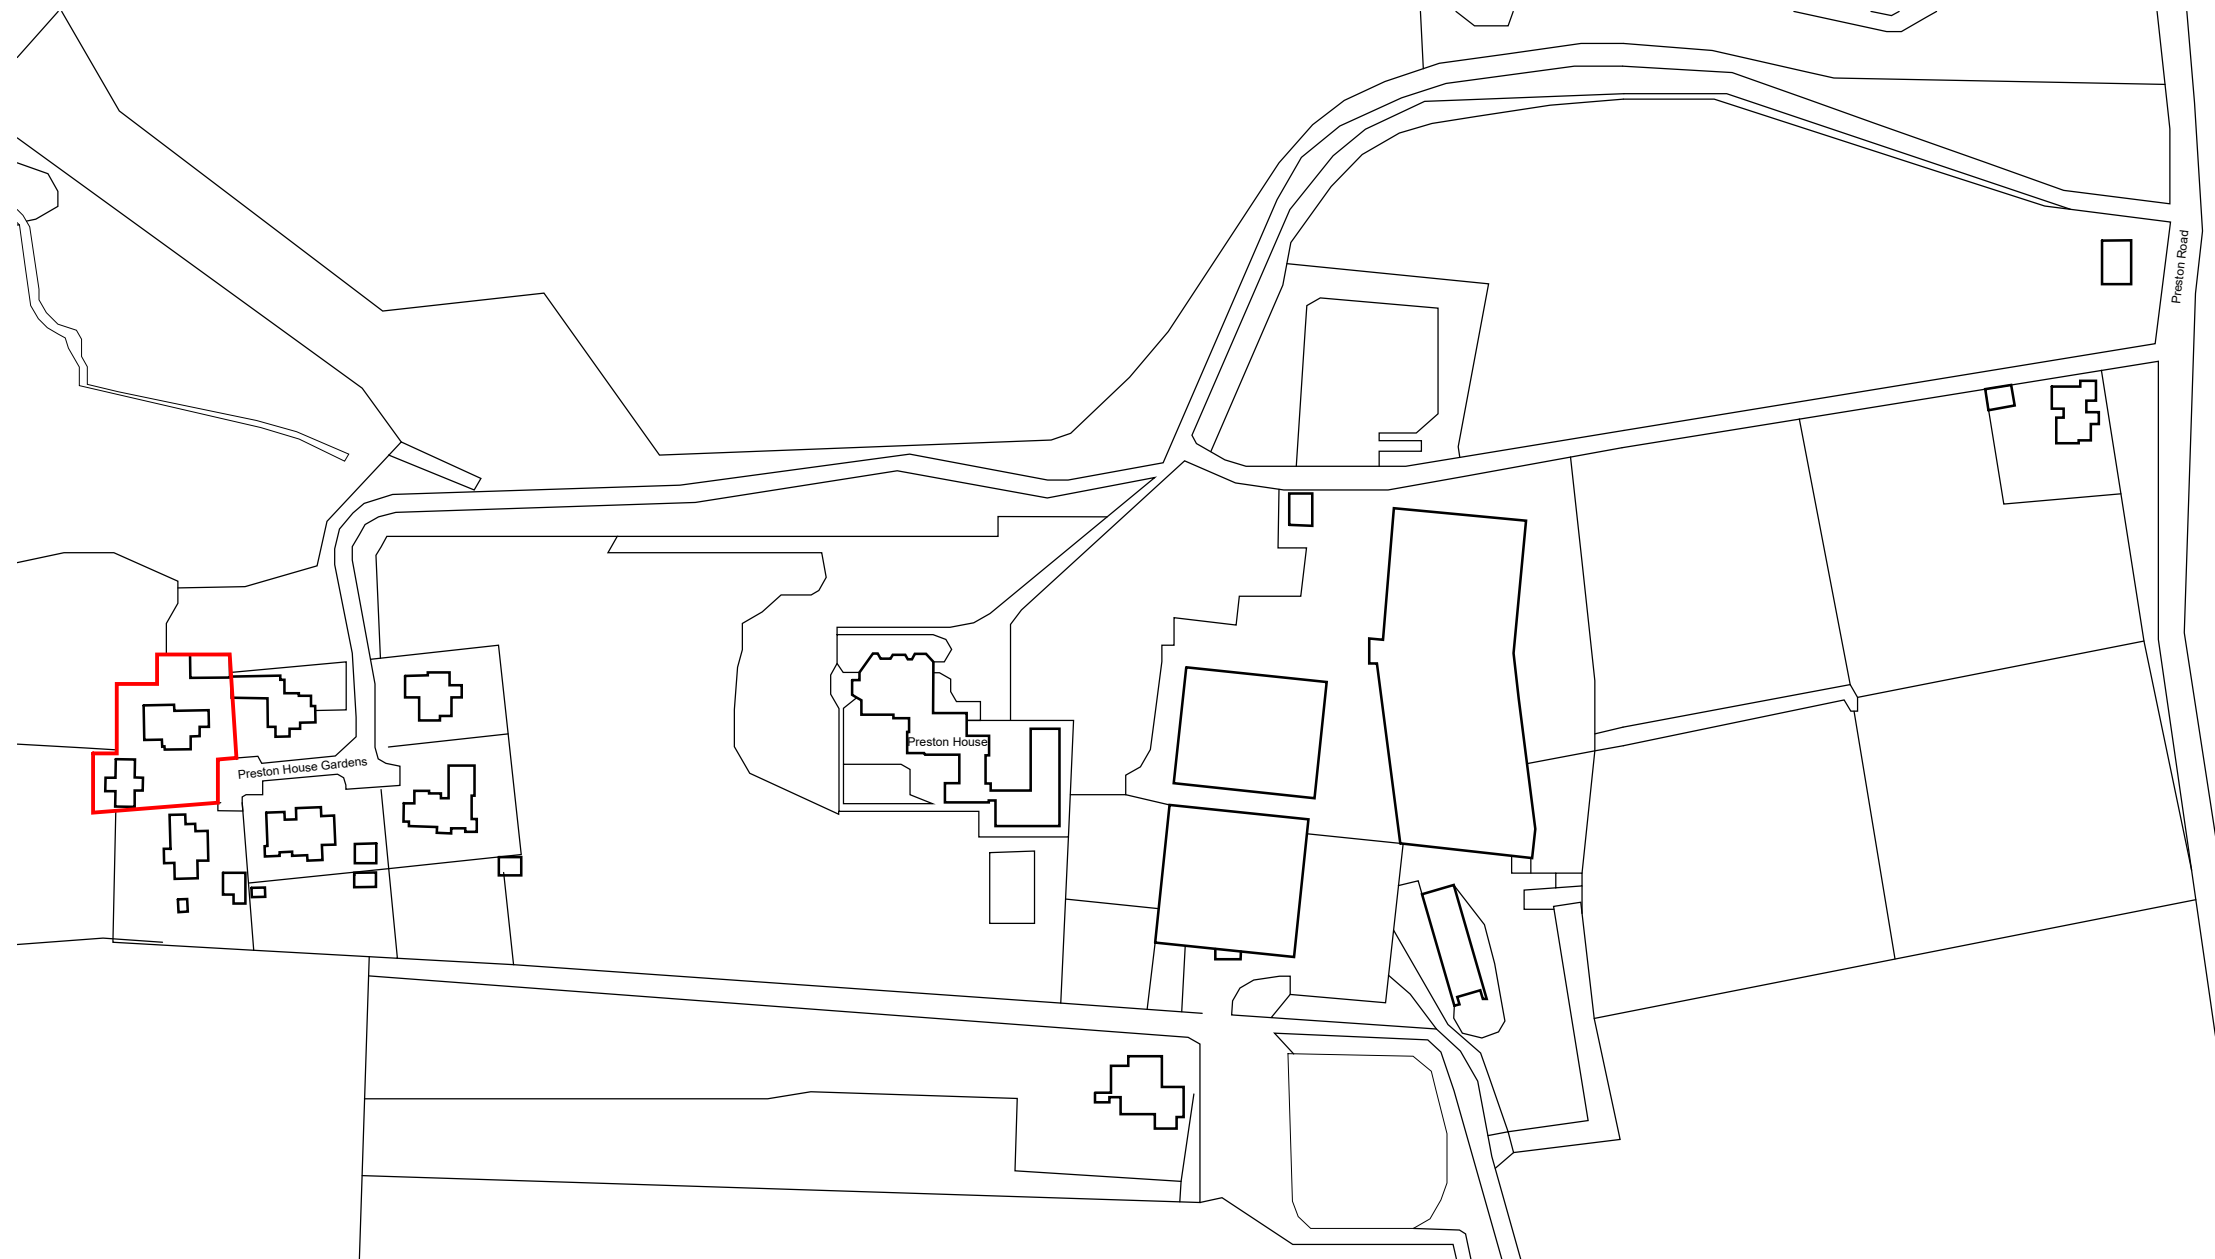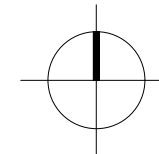


Location Plan

1:2000

Rev Date	Description	Iss
----------	-------------	-----

Project Status: Planning

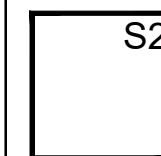

Unit 3, 5 Auchinairn Road
Bishopbriggs

Tel: 0141 772 3669
info@s2arch.co.uk

Extensions


Craig Ambrose
Preston House
Gardens
Linlithgow

Location Map

Scale: As noted @ A3

L(20)000

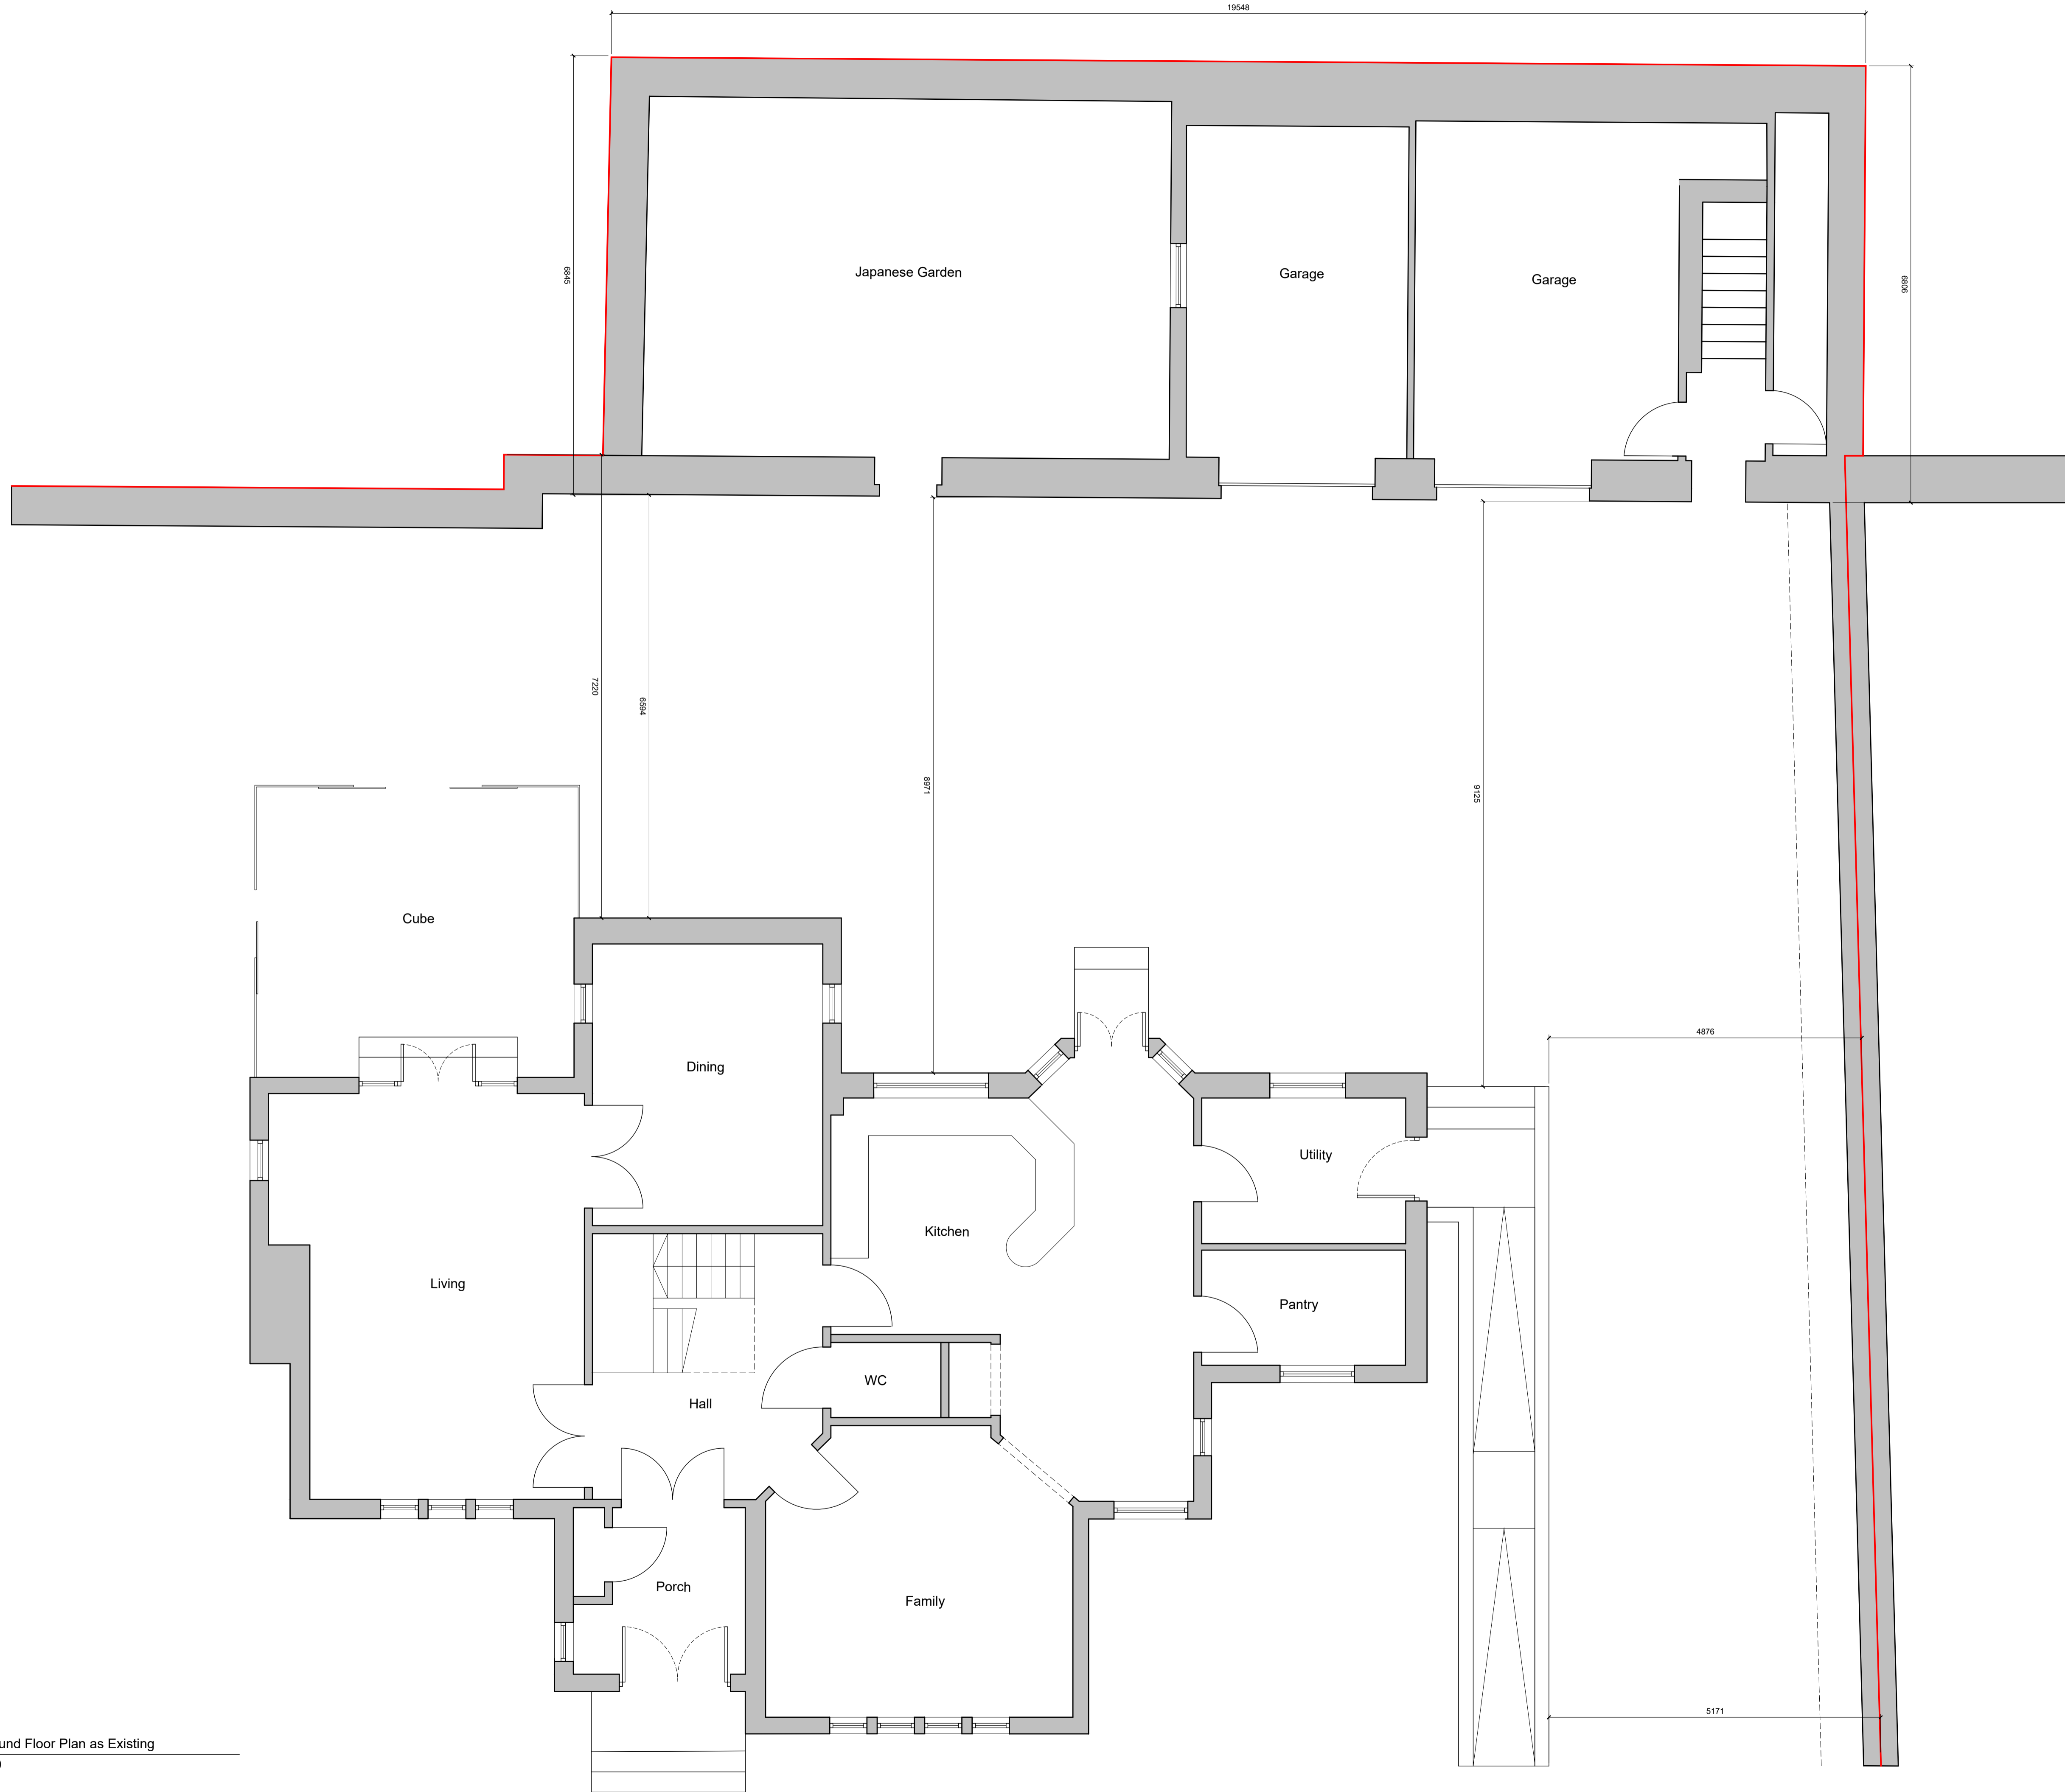


-





DO NOT SCALE FROM DRAWINGS
 All dimensions to be checked on site by Contractor and any discrepancies to be notified to the Architect prior to works being commenced. Use Figured Dimensions ONLY.

COPYRIGHT
 All Rights Reserved. All Documents and Drawings prepared by S2 Architecture remain the property of S2 Architecture.

Notes:


-  Existing Walls
-  Proposed Walls
-  Proposed Downtakings

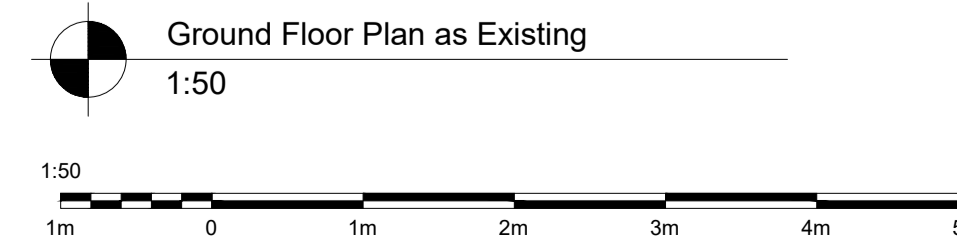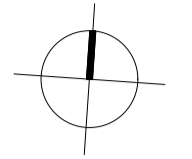

Rev	Date	Description	Iss
A	07.03.24	Dimensions Added	
Project Status: Planning			
S2 ARCHITECTURE		Unit 3, 5 Auchinairn Road Bishopbriggs Tel: 0141 772 3669 info@s2arch.co.uk	

Craig Ambrose Preston House Gardens Linlithgow	Ground Floor Plan As Existing Scale: As noted @ A1
---	---

L(20)002 A

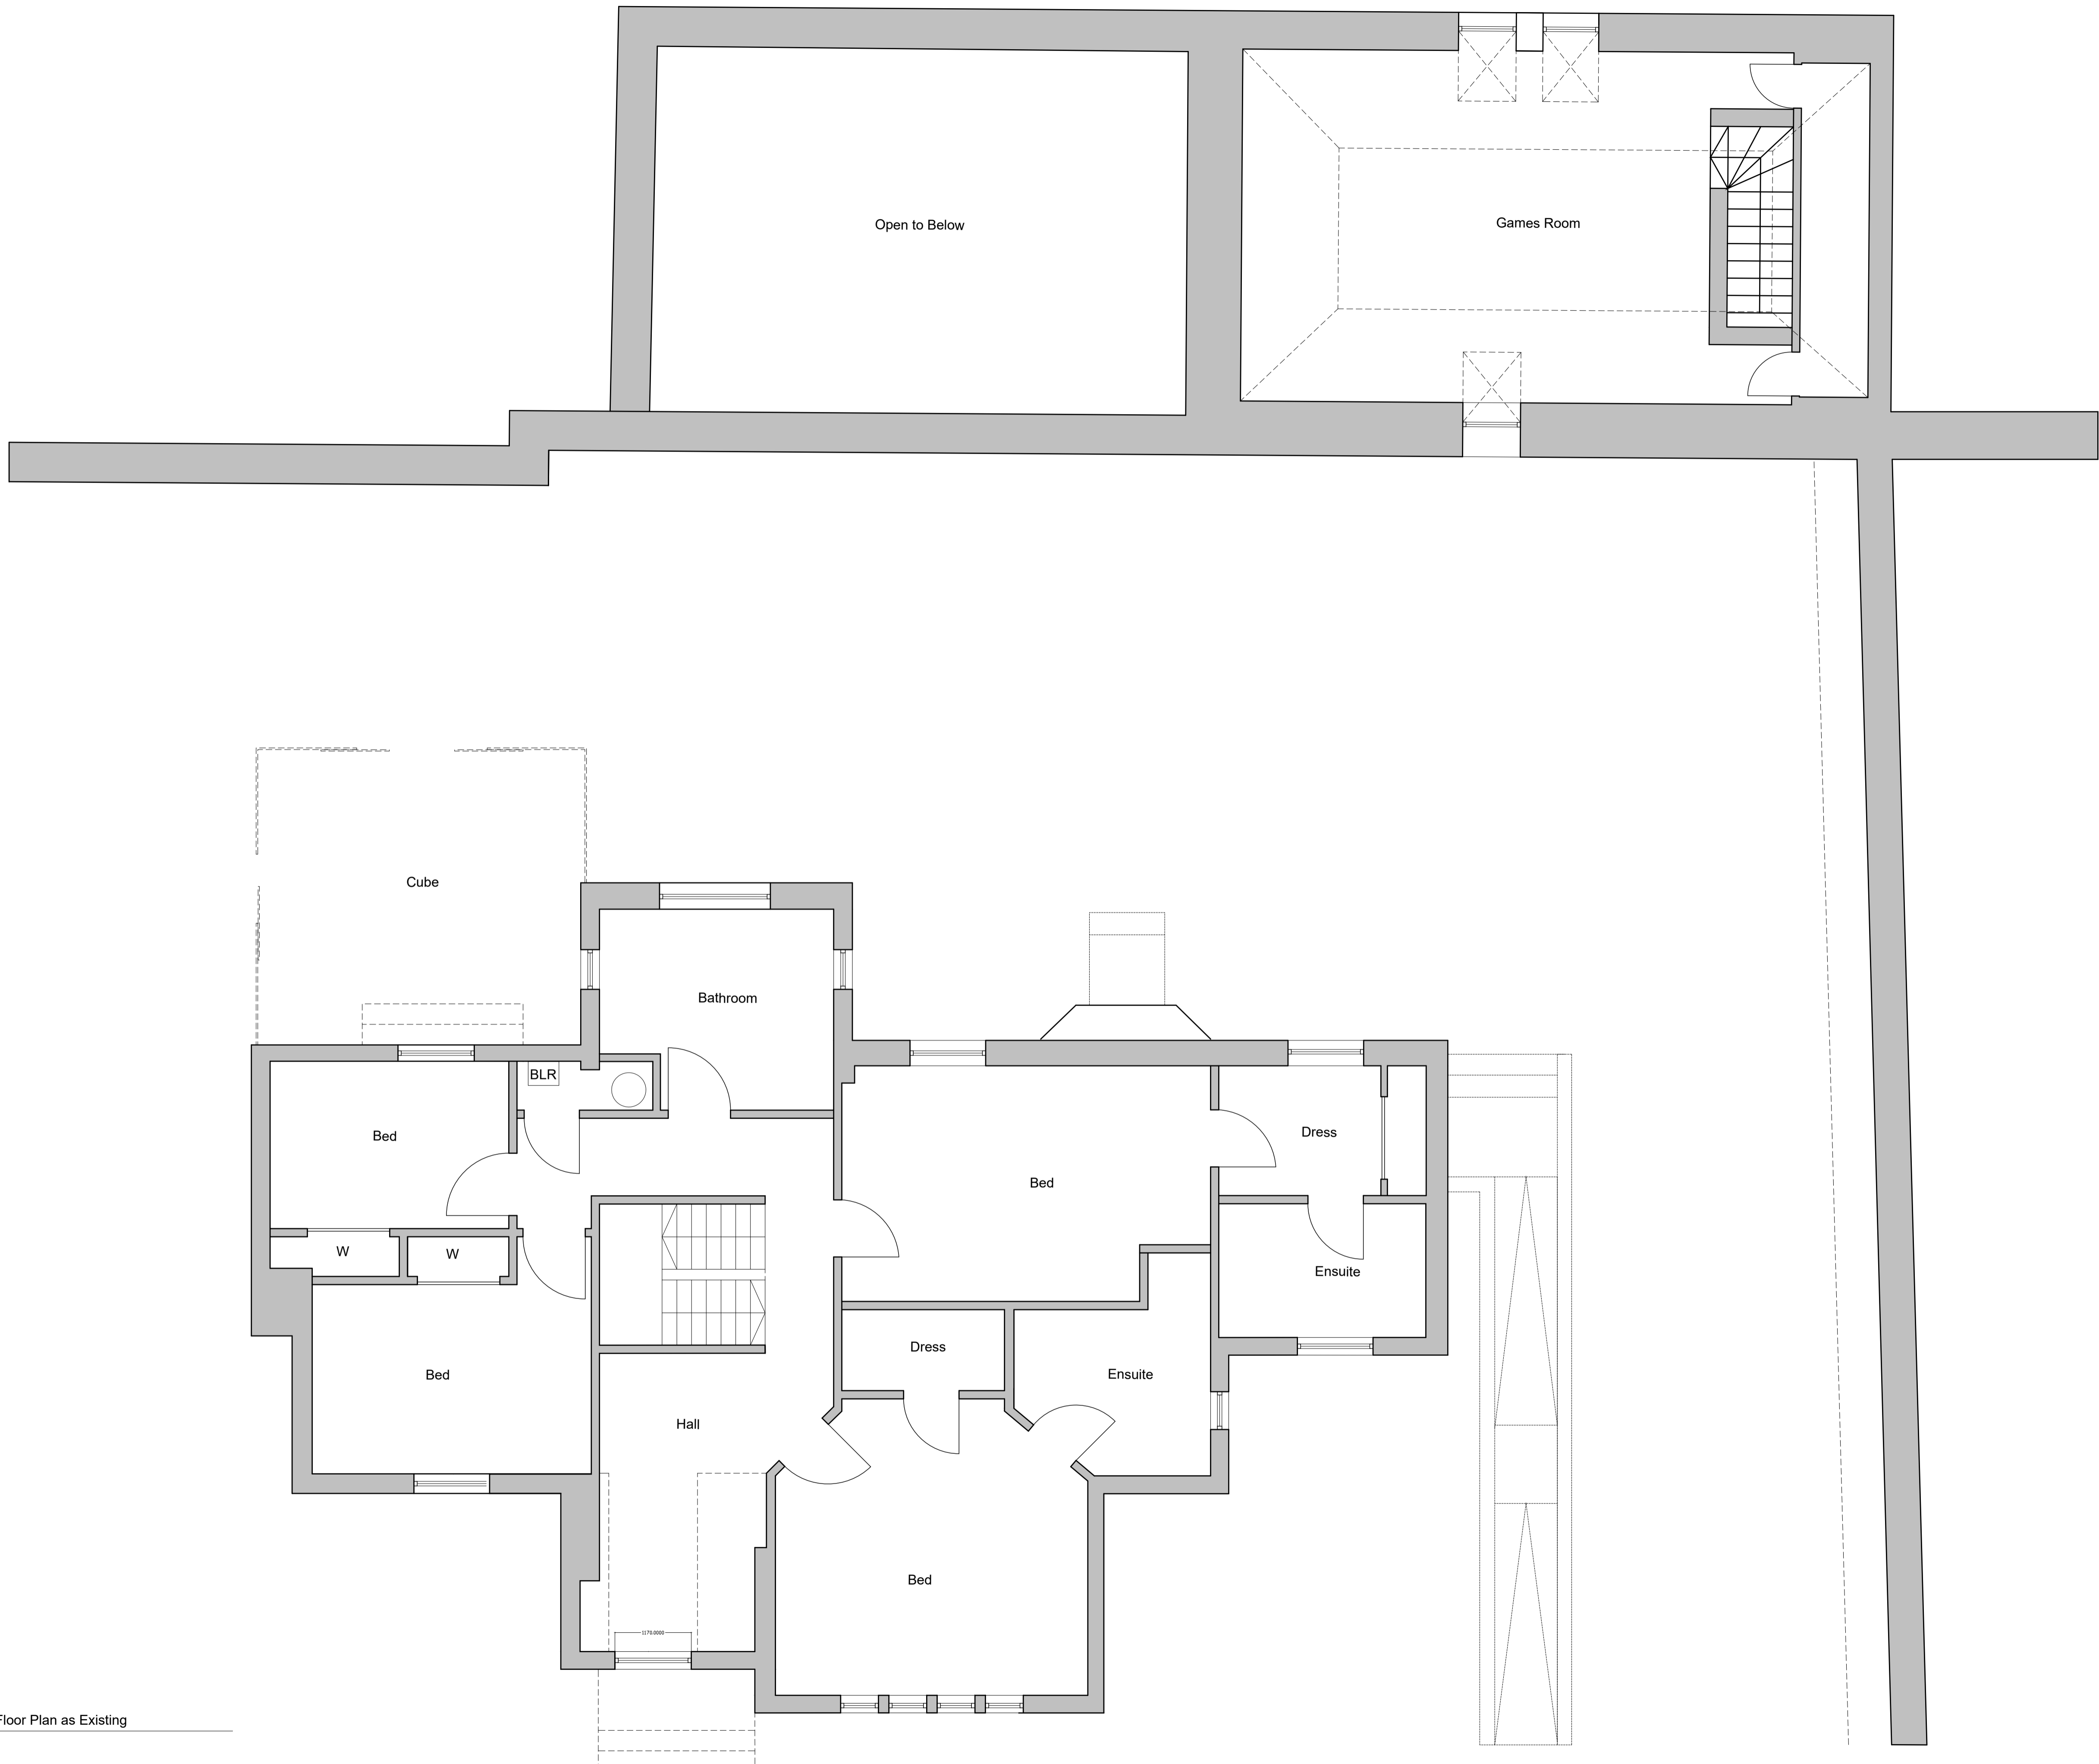

DO NOT SCALE FROM DRAWINGS
 All dimensions to be checked on site by Contractor and any discrepancies to be notified to the Architect prior to works being commenced. Use Figured Dimensions ONLY.


COPYRIGHT
 All Rights Reserved. All Documents and Drawings prepared by S2 Architecture remain the property of S2 Architecture.

Notes:


Existing Walls

Proposed Walls

Proposed Downtakings

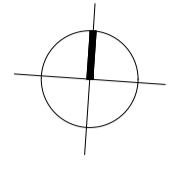

First Floor Plan as Existing
 1:50

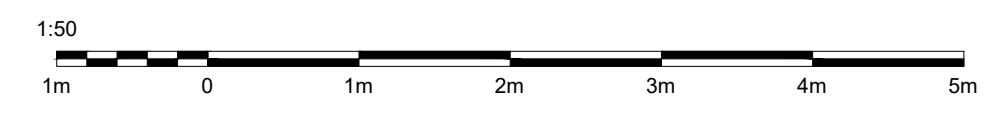




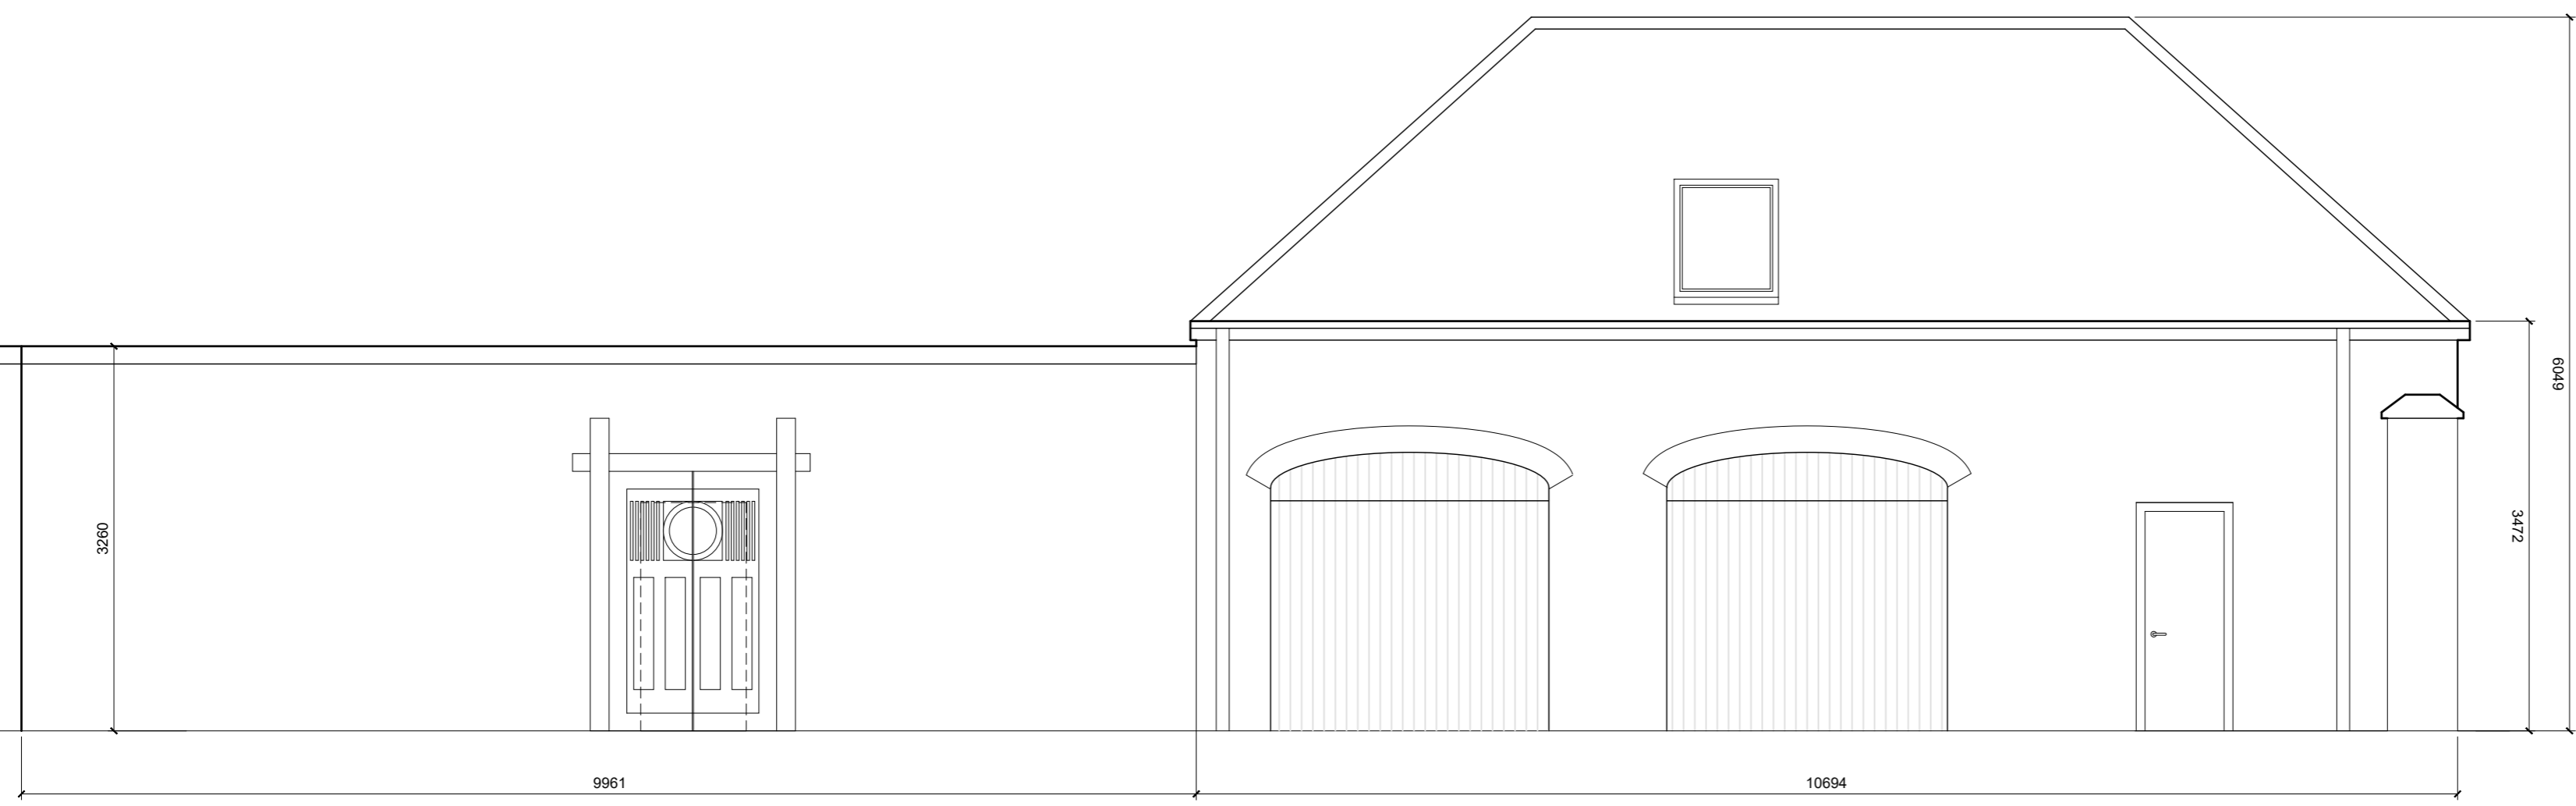
Rev	Date	Description	Iss
Project Status: Planning			
S2 ARCHITECTURE		Unit 3, 5 Auchinairn Road Bishopbriggs Tel: 0141 772 3669 info@s2arch.co.uk	
Extensions			
Craig Ambrose Preston House Gardens Linlithgow		First Floor Plan As Existing Scale: As noted @ A1	
L(20)003			-


DO NOT SCALE FROM DRAWINGS
 All dimensions to be checked on site by Contractor and any discrepancies to be notified to the Architect prior to works being commenced. Use Figured Dimensions ONLY.


COPYRIGHT
 All Rights Reserved. All Documents and Drawings prepared by S2 Architecture remain the property of S2 Architecture.


Notes:


-  Existing Walls
-  Proposed Walls
-  Proposed Downtakings

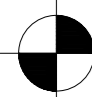

 Existing Garage Front Elevation
 1:50

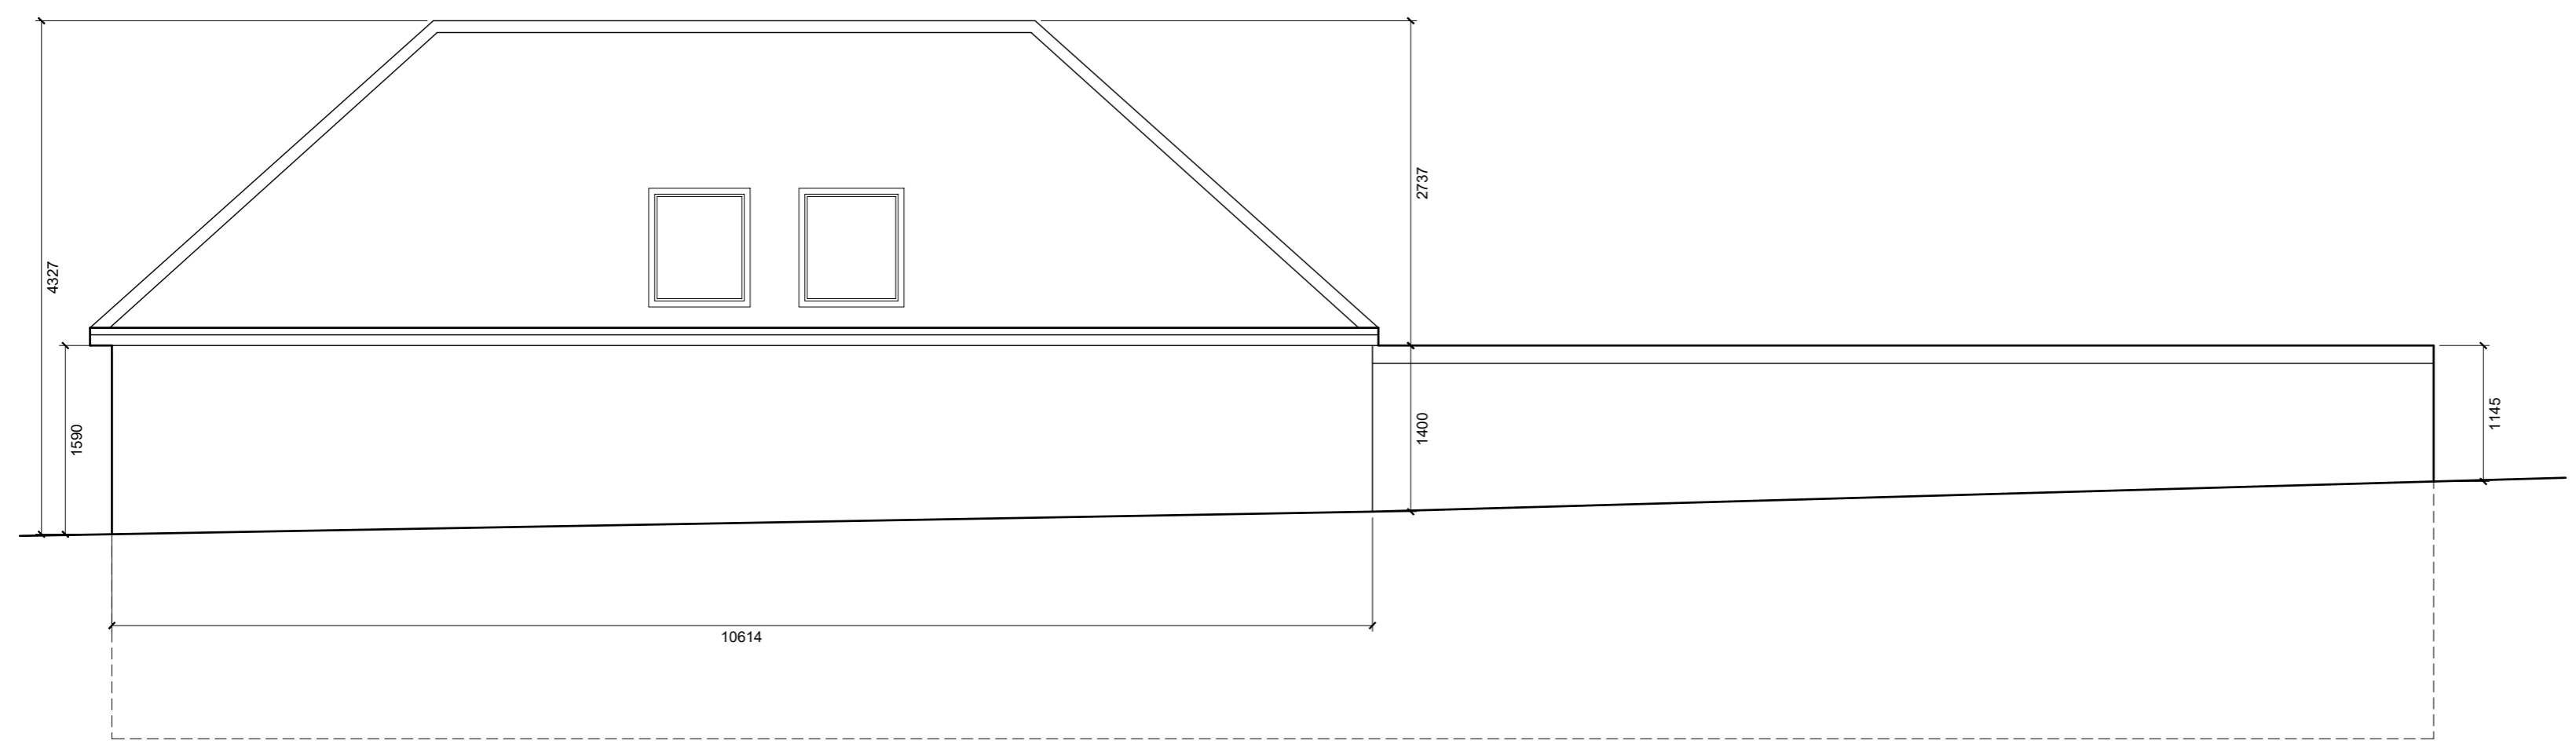


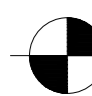 Existing Garage Rear Elevation
 1:50

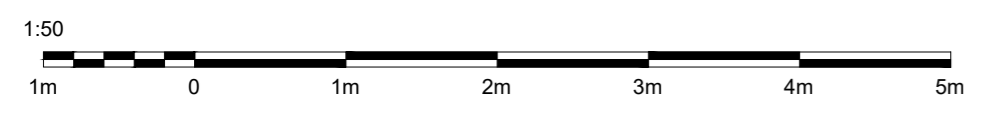

Rev Date	Description	Iss
A	07.03.24 Dimensions Added	

Project Status: Planning

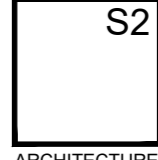


	Unit 3, 5 Auchinairn Road Bishopbriggs
	Tel: 0141 772 3669 info@s2arch.co.uk


Extensions	
Craig Ambrose Preston House Gardens Linlithgow	Existing Garage Front and Rear Elevation Scale: As noted @ A2

DO NOT SCALE FROM DRAWINGS
 All dimensions to be checked on site by Contractor and any discrepancies to be notified to the Architect prior to works being commenced. Use Figured Dimensions ONLY.

COPYRIGHT
 All Rights Reserved. All Documents and Drawings prepared by S2 Architecture remain the property of S2 Architecture.

Notes:


-  Existing Walls
-  Proposed Walls
-  Proposed Downtakings

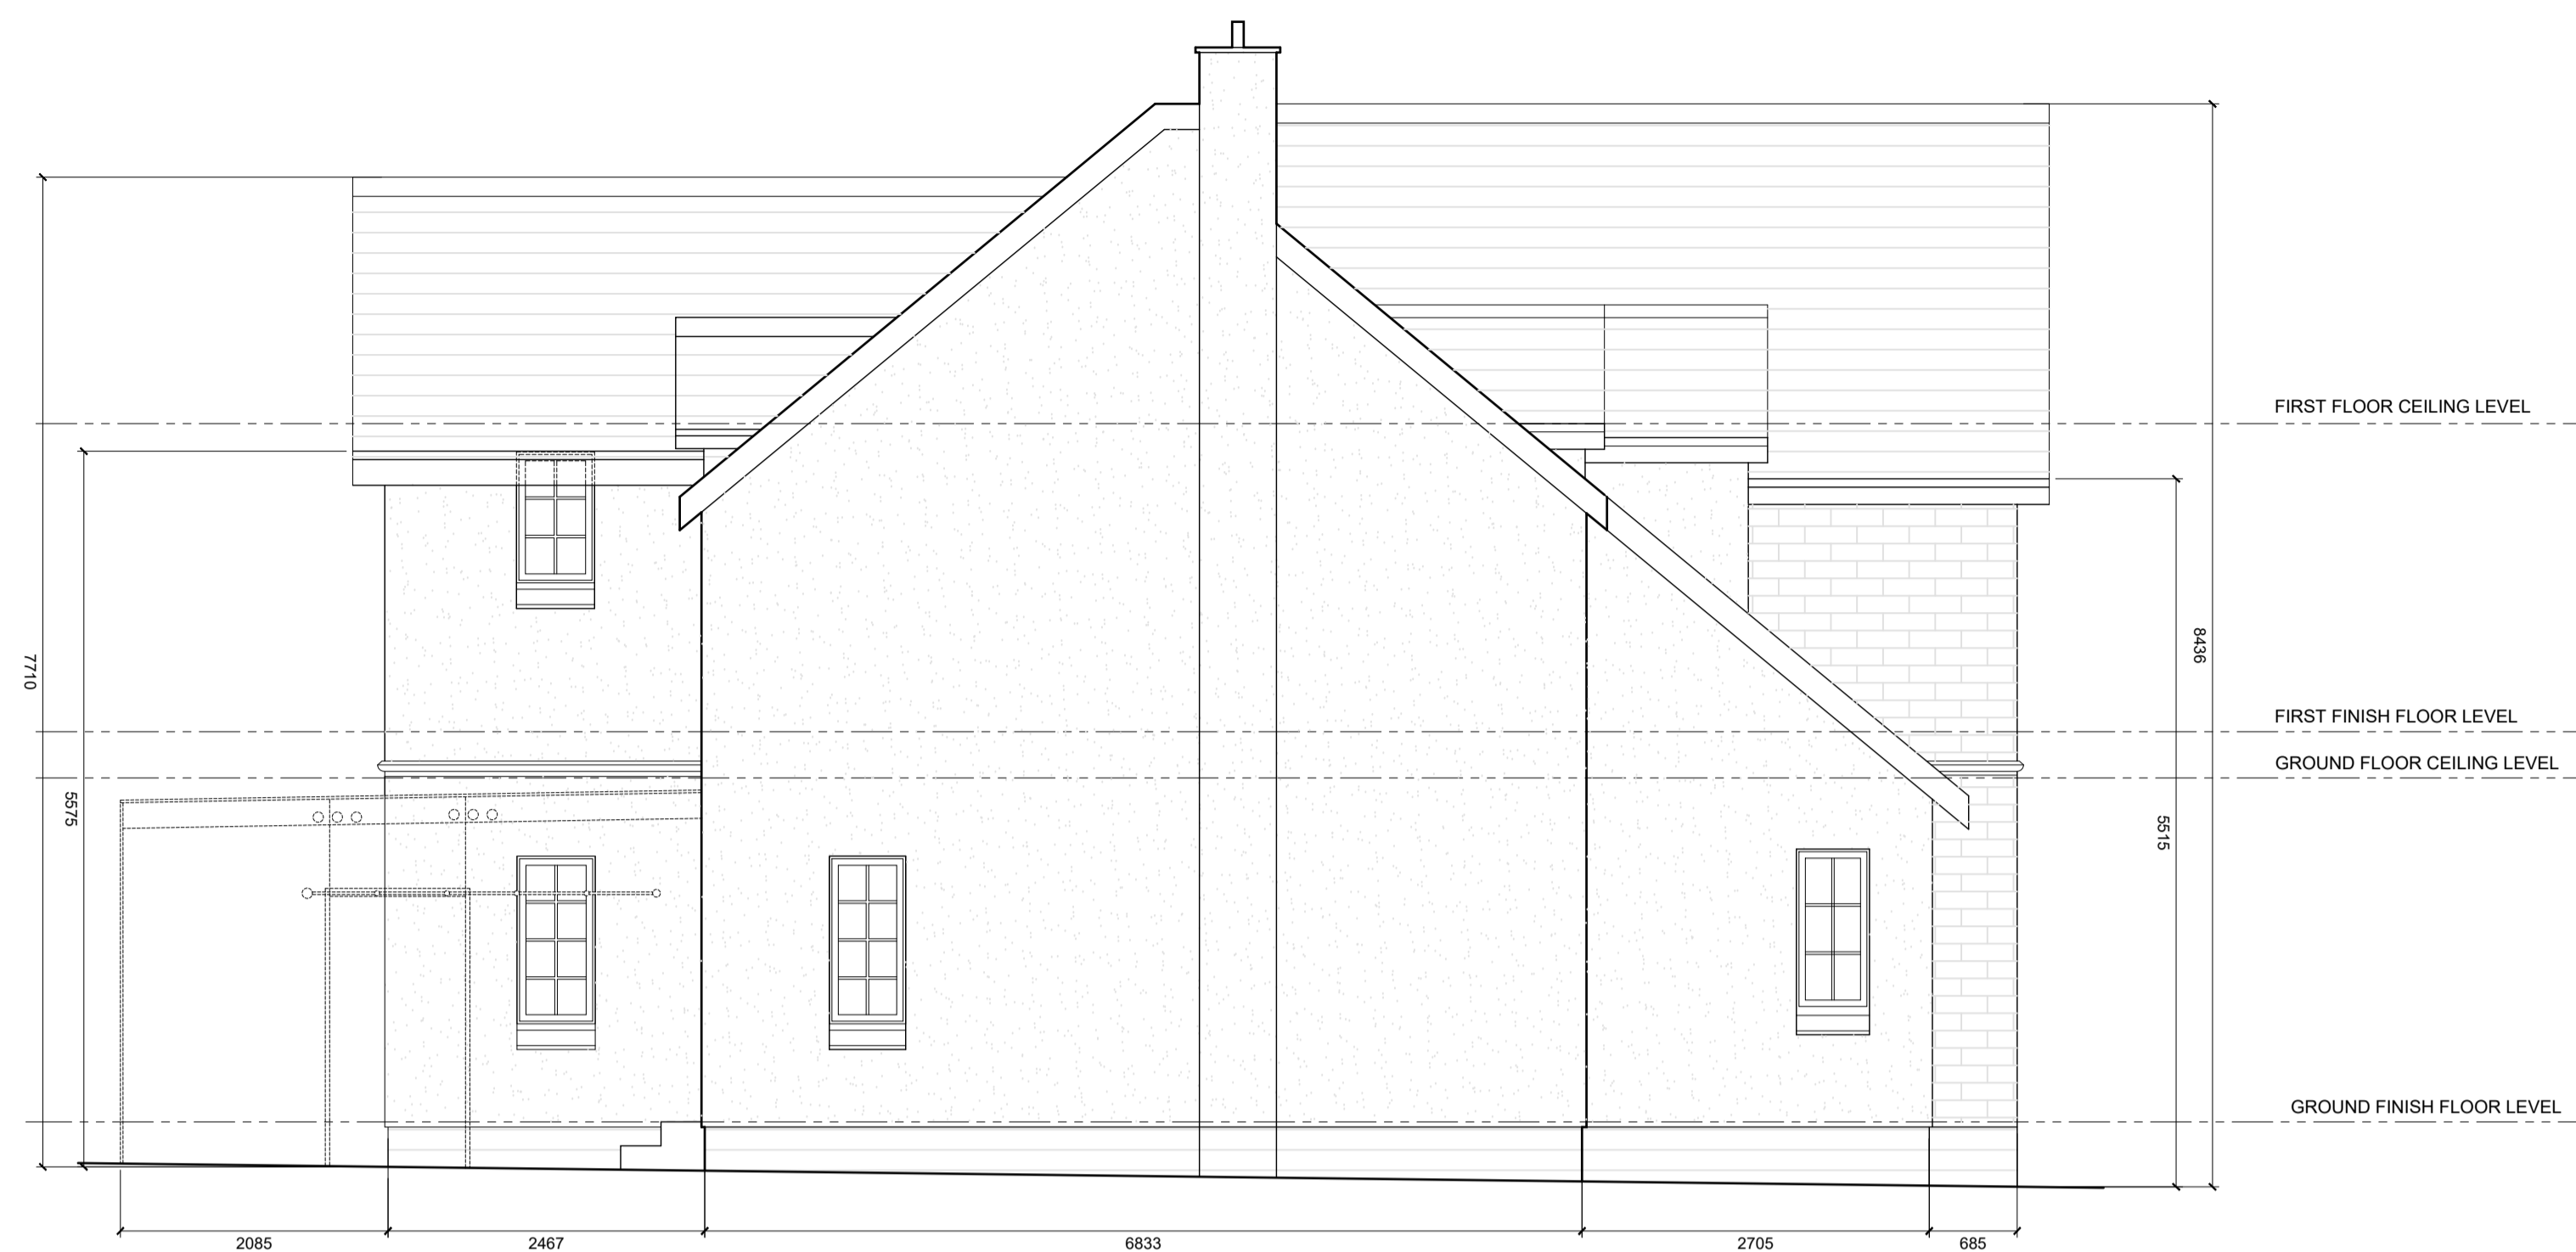

Existing Left Elevation
 1:50



Existing Right Elevation
 1:50

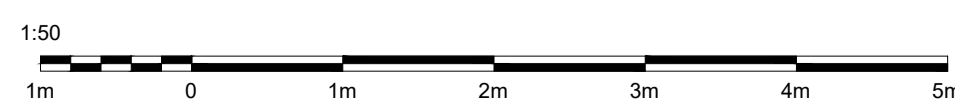

A 07.03.24 Dimensions Added

Rev Date	Description	Iss

Project Status: Planning

S2 ARCHITECTURE	Unit 3, 5 Auchinairn Road Bishopbriggs
	Tel: 0141 772 3669 info@s2arch.co.uk

Extensions




Craig Ambrose Preston House Gardens Linlithgow	Existing Elevations
Scale: As noted @ A1	

L(20)005 A

DO NOT SCALE FROM DRAWINGS
 All dimensions to be checked on site by Contractor and any discrepancies to be notified to the Architect prior to works being commenced. Use Figured Dimensions ONLY.

COPYRIGHT
 All Rights Reserved. All Documents and Drawings prepared by S2 Architecture remain the property of S2 Architecture.

Notes:


-  Existing Walls
-  Proposed Walls
-  Proposed Downtakings



Existing Front Elevation
 1:50



Existing Rear Elevation
 1:50

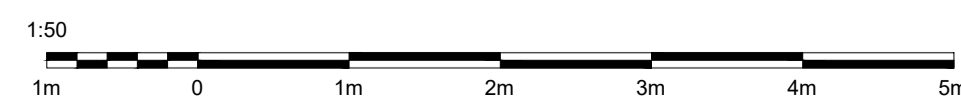

A 07.03.24 Dimensions Added

Rev Date	Description	Iss

Project Status: Planning



S2 ARCHITECTURE	Unit 3, 5 Auchinair Road Bishopbriggs
	Tel: 0141 772 3669 info@s2arch.co.uk

Extensions

Craig Ambrose Preston House Gardens Linlithgow	Existing Elevations
---	---------------------

Scale: As noted @ A1

L(20)006 A

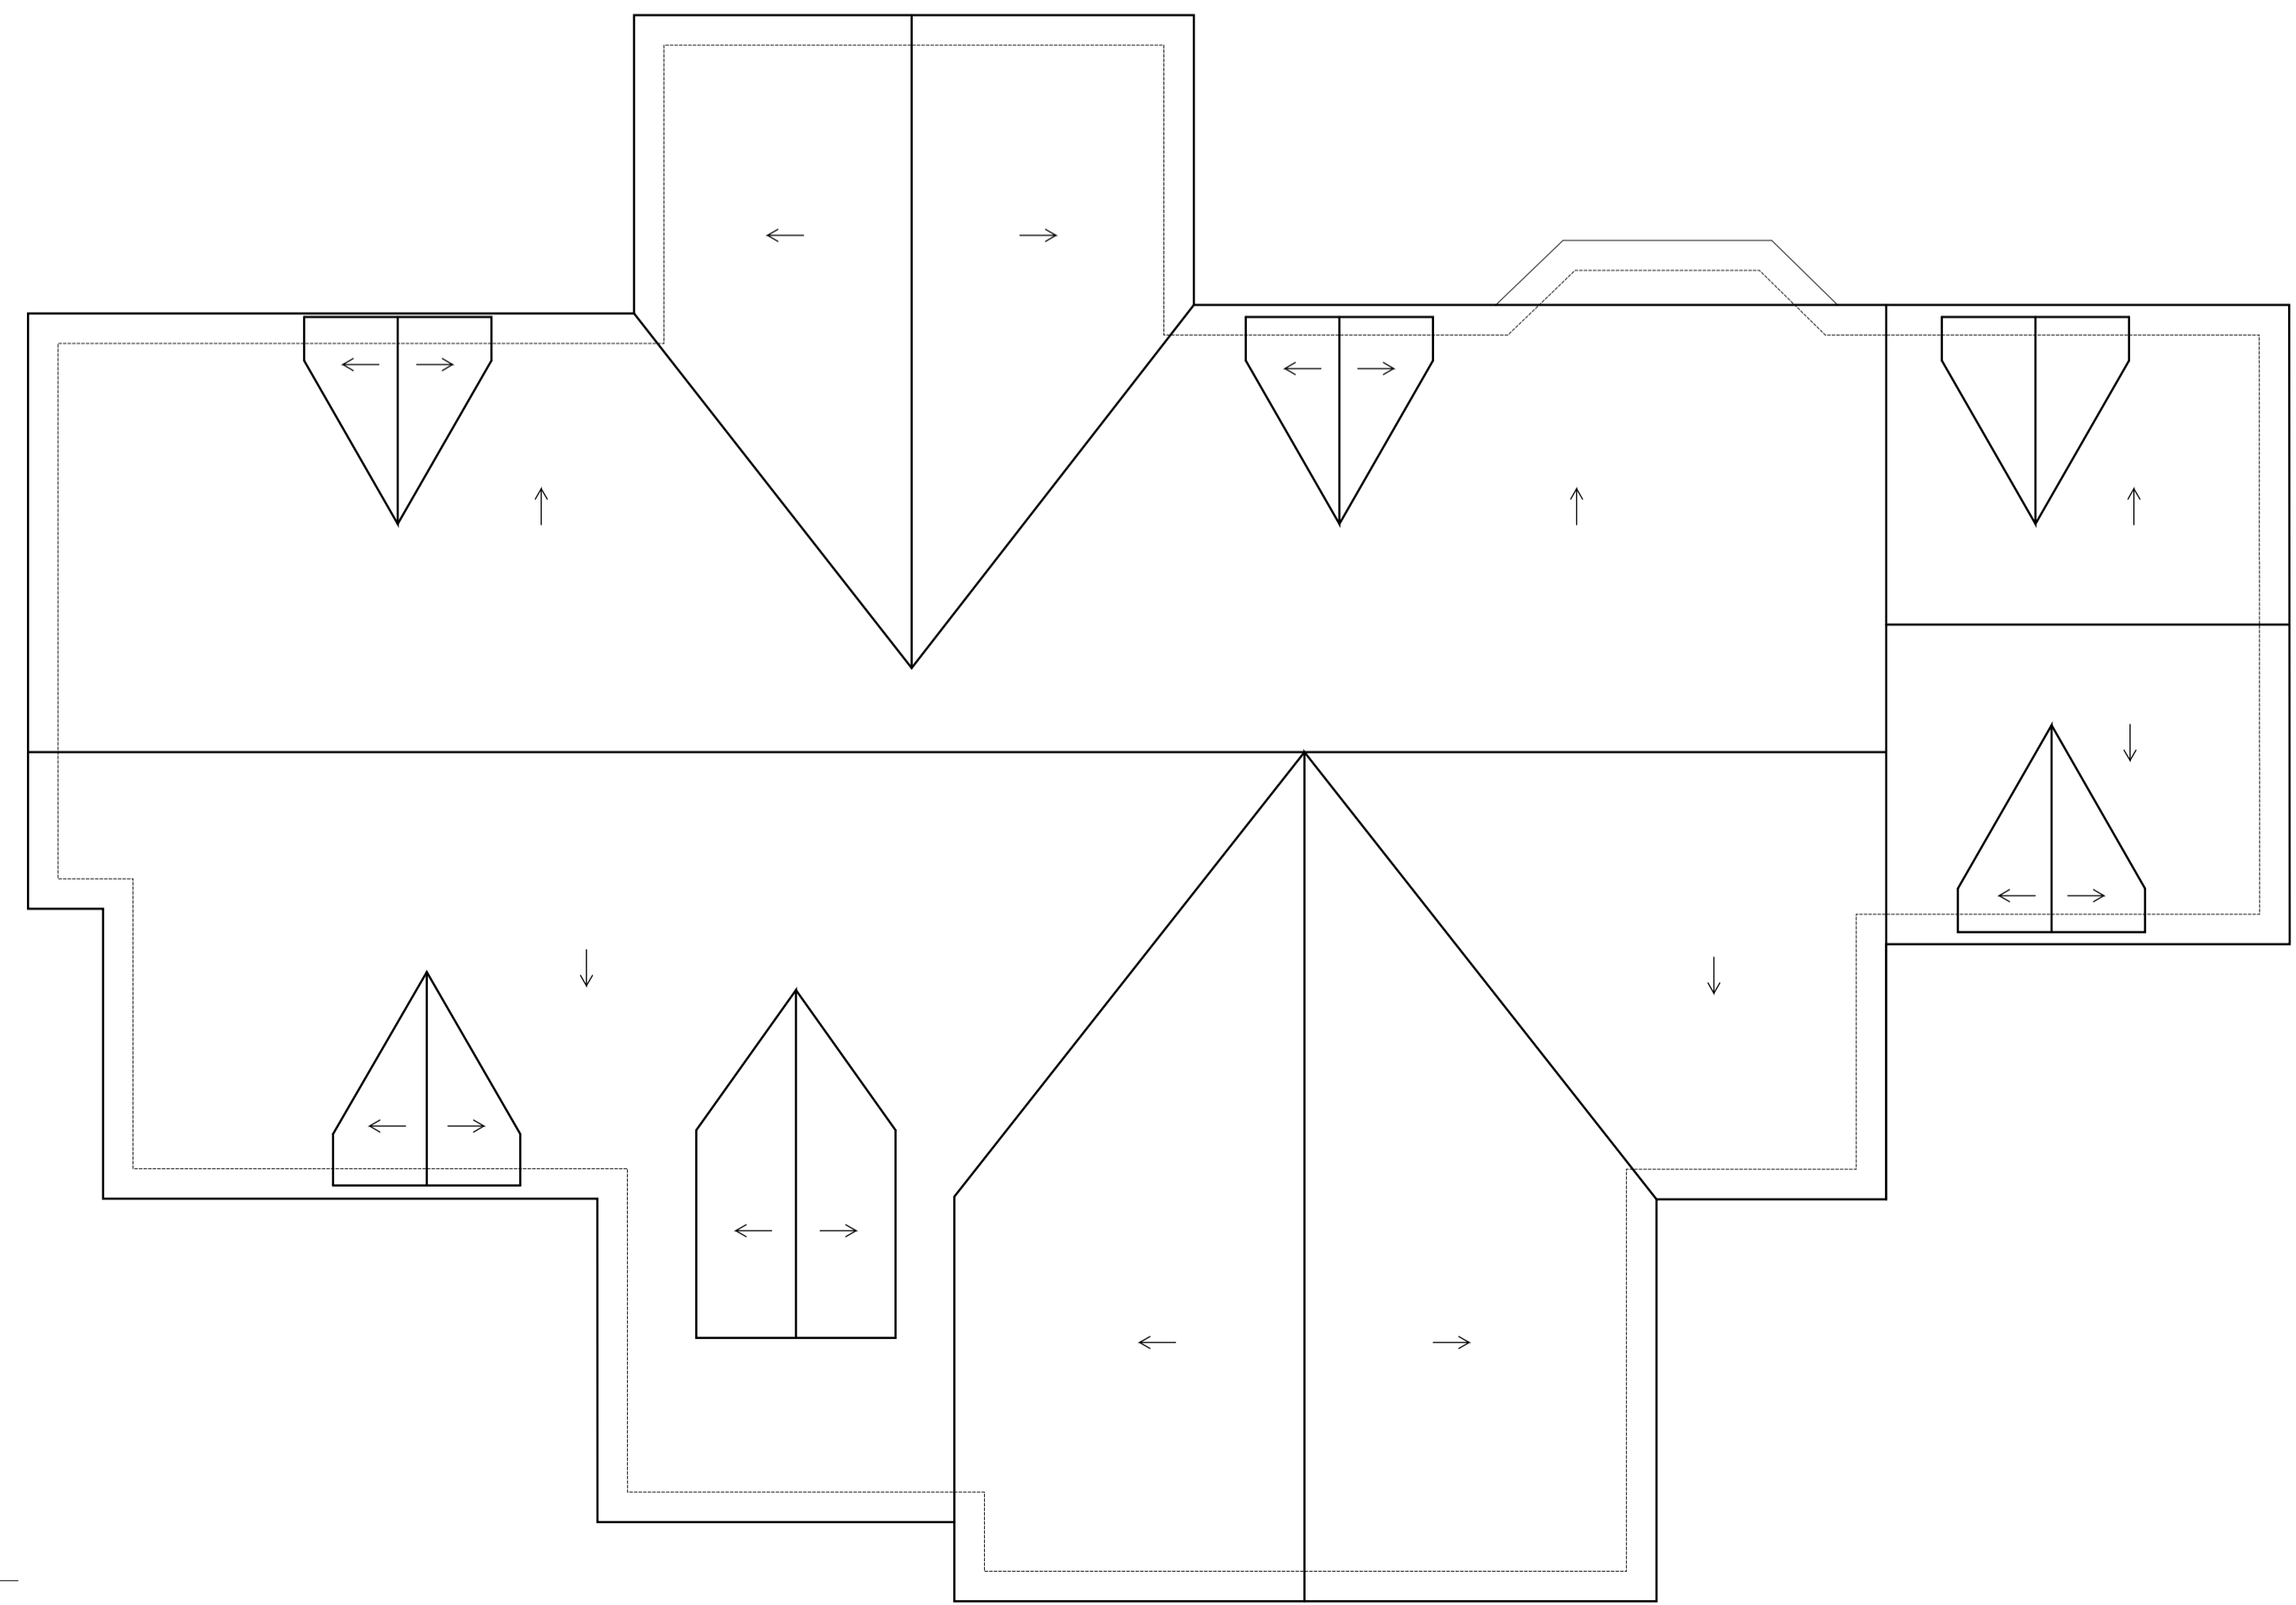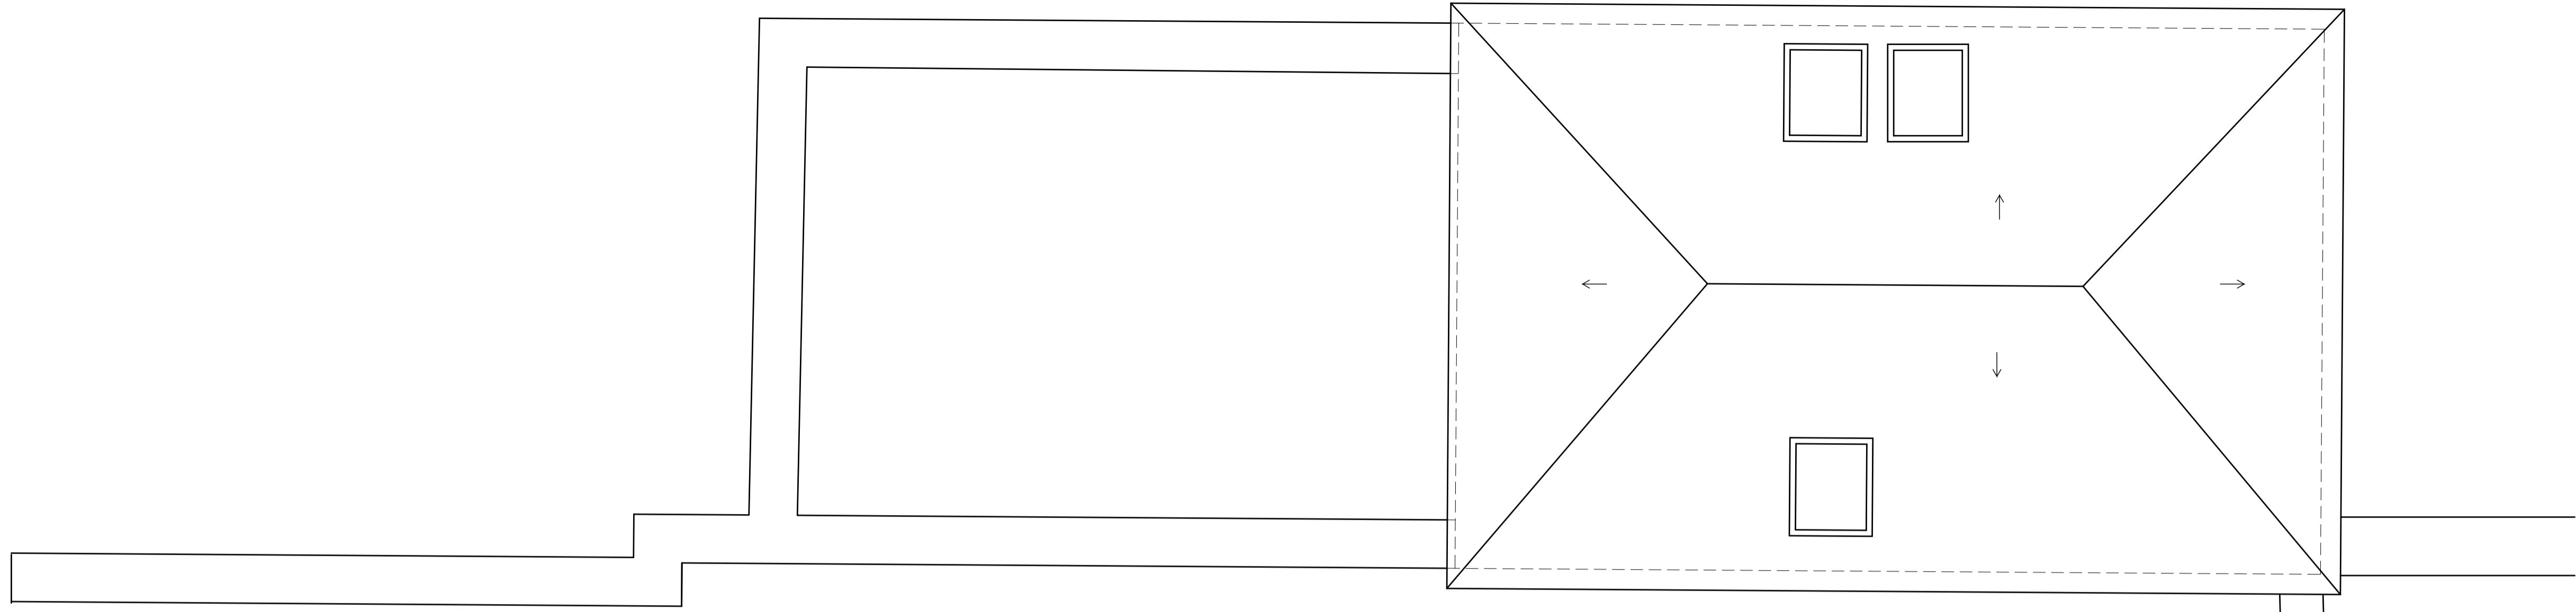

DO NOT SCALE FROM DRAWINGS
 All dimensions to be checked on site by Contractor and any discrepancies to be notified to the Architect prior to works being commenced. Use Figured Dimensions ONLY.



COPYRIGHT
 All Rights Reserved. All Documents and Drawings prepared by S2 Architecture remain the property of S2 Architecture.

Notes:


Existing Walls

Proposed Walls

Proposed Downtakings

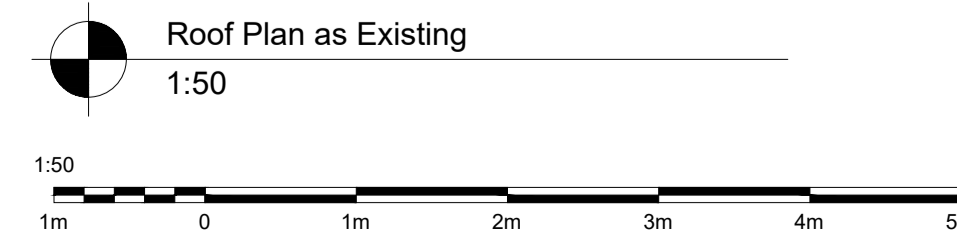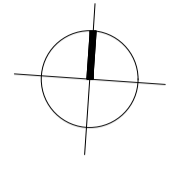


Rev	Date	Description	Iss
Project Status: Planning			
S2 ARCHITECTURE		Unit 3, 5 Auchinairn Road Bishopbriggs Tel: 0141 772 3669 info@s2arch.co.uk	
Extensions			Roof Plan as Existing
Craig Ambrose Preston House Gardens Linlithgow			Scale: As noted @ A1
L(20)007			-

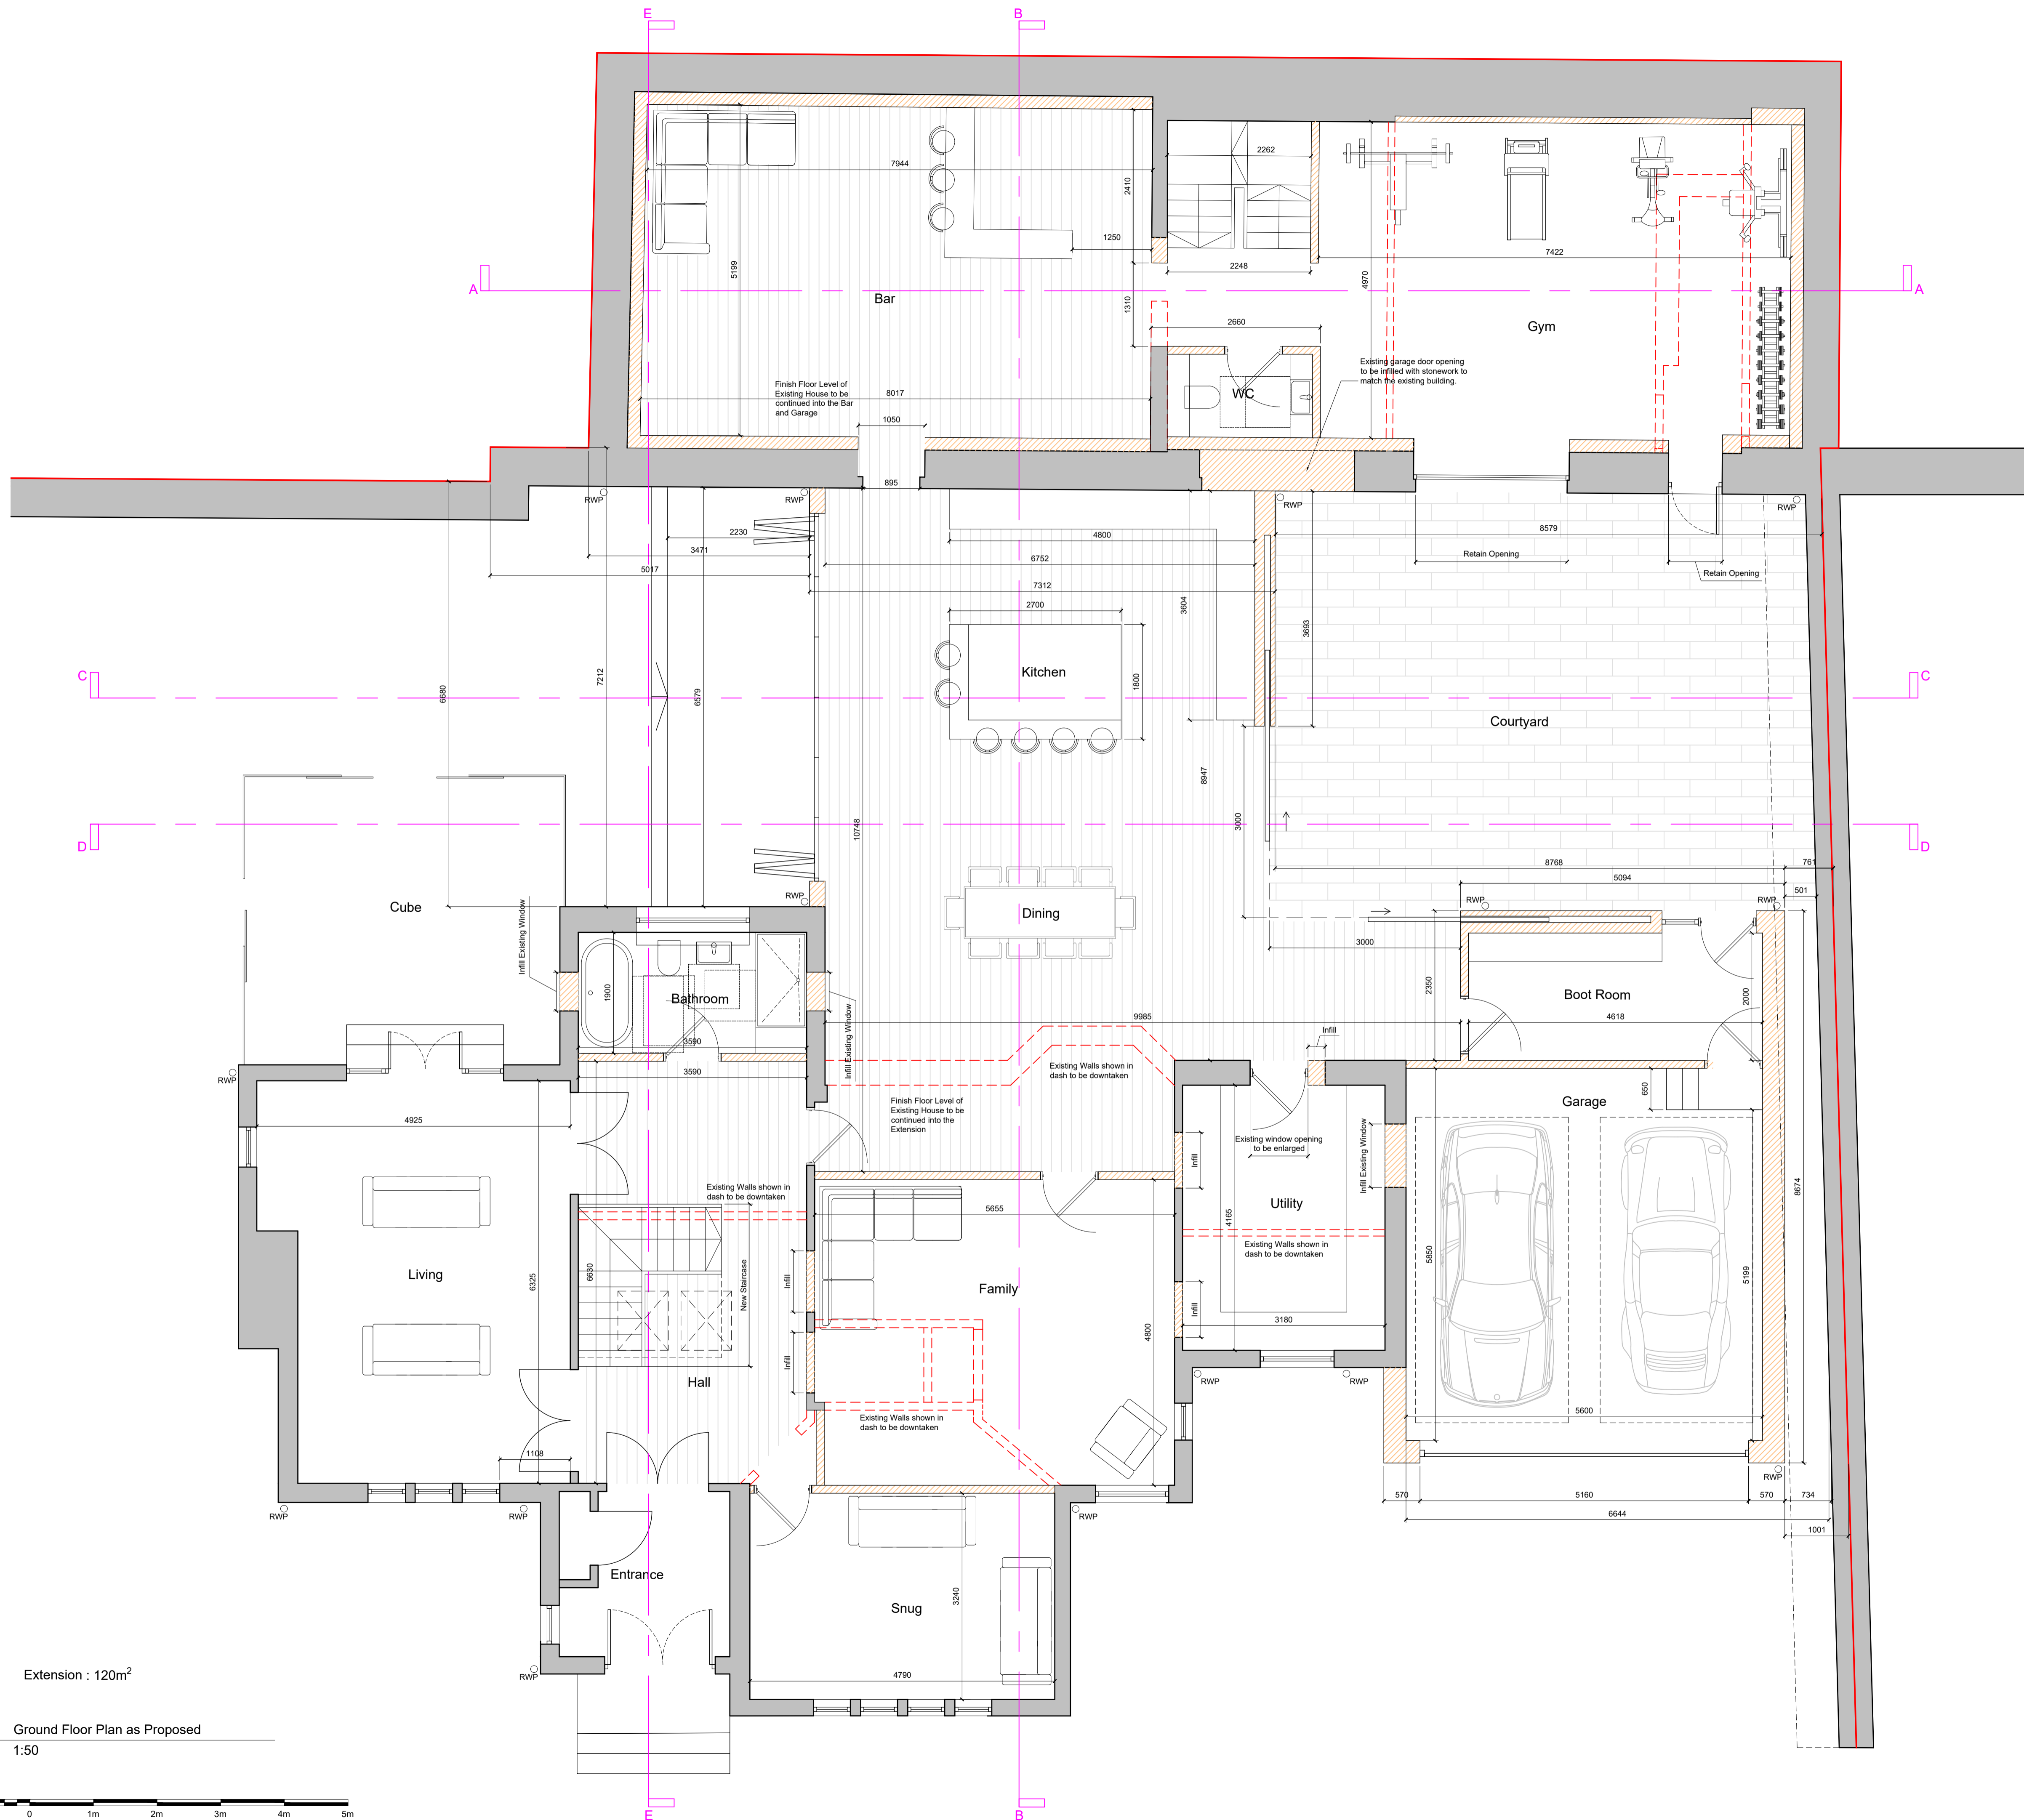

DO NOT SCALE FROM DRAWINGS
 All dimensions to be checked on site by Contractor and any discrepancies to be notified to the Architect prior to works being commenced. Use Figured Dimensions ONLY.

COPYRIGHT
 All Rights Reserved. All Documents and Drawings prepared by S2 Architecture remain the property of S2 Architecture.

- Notes:
- Existing Walls
 - Proposed Walls
 - Proposed Docketings

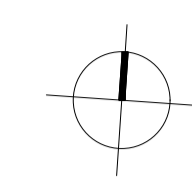

A 07.03.24 Dimensions and boundary line added

Rev	Date	Description	Iss

Project Status: Planning

S2 ARCHITECTURE	Unit 3, 5 Auchinain Road Bishopbriggs
	Tel: 0141 772 3669 info@s2arch.co.uk

Craig Ambrose Preston House Gardens Linlithgow	Ground Floor Plan as Proposed
	Scale: As noted @ A1




L(20)008 A

DO NOT SCALE FROM DRAWINGS
 All dimensions to be checked on site by Contractor and any discrepancies to be notified to the Architect prior to works being commenced. Use Figured Dimensions ONLY.

COPYRIGHT
 All Rights Reserved. All Documents and Drawings prepared by S2 Architecture remain the property of S2 Architecture.

Notes:

- Existing Walls
- Proposed Walls
- Proposed Downtakings

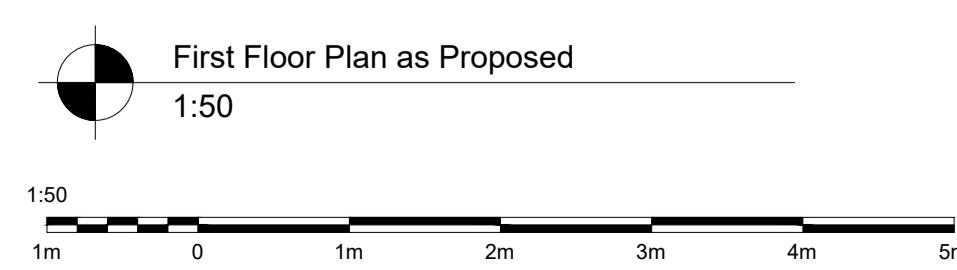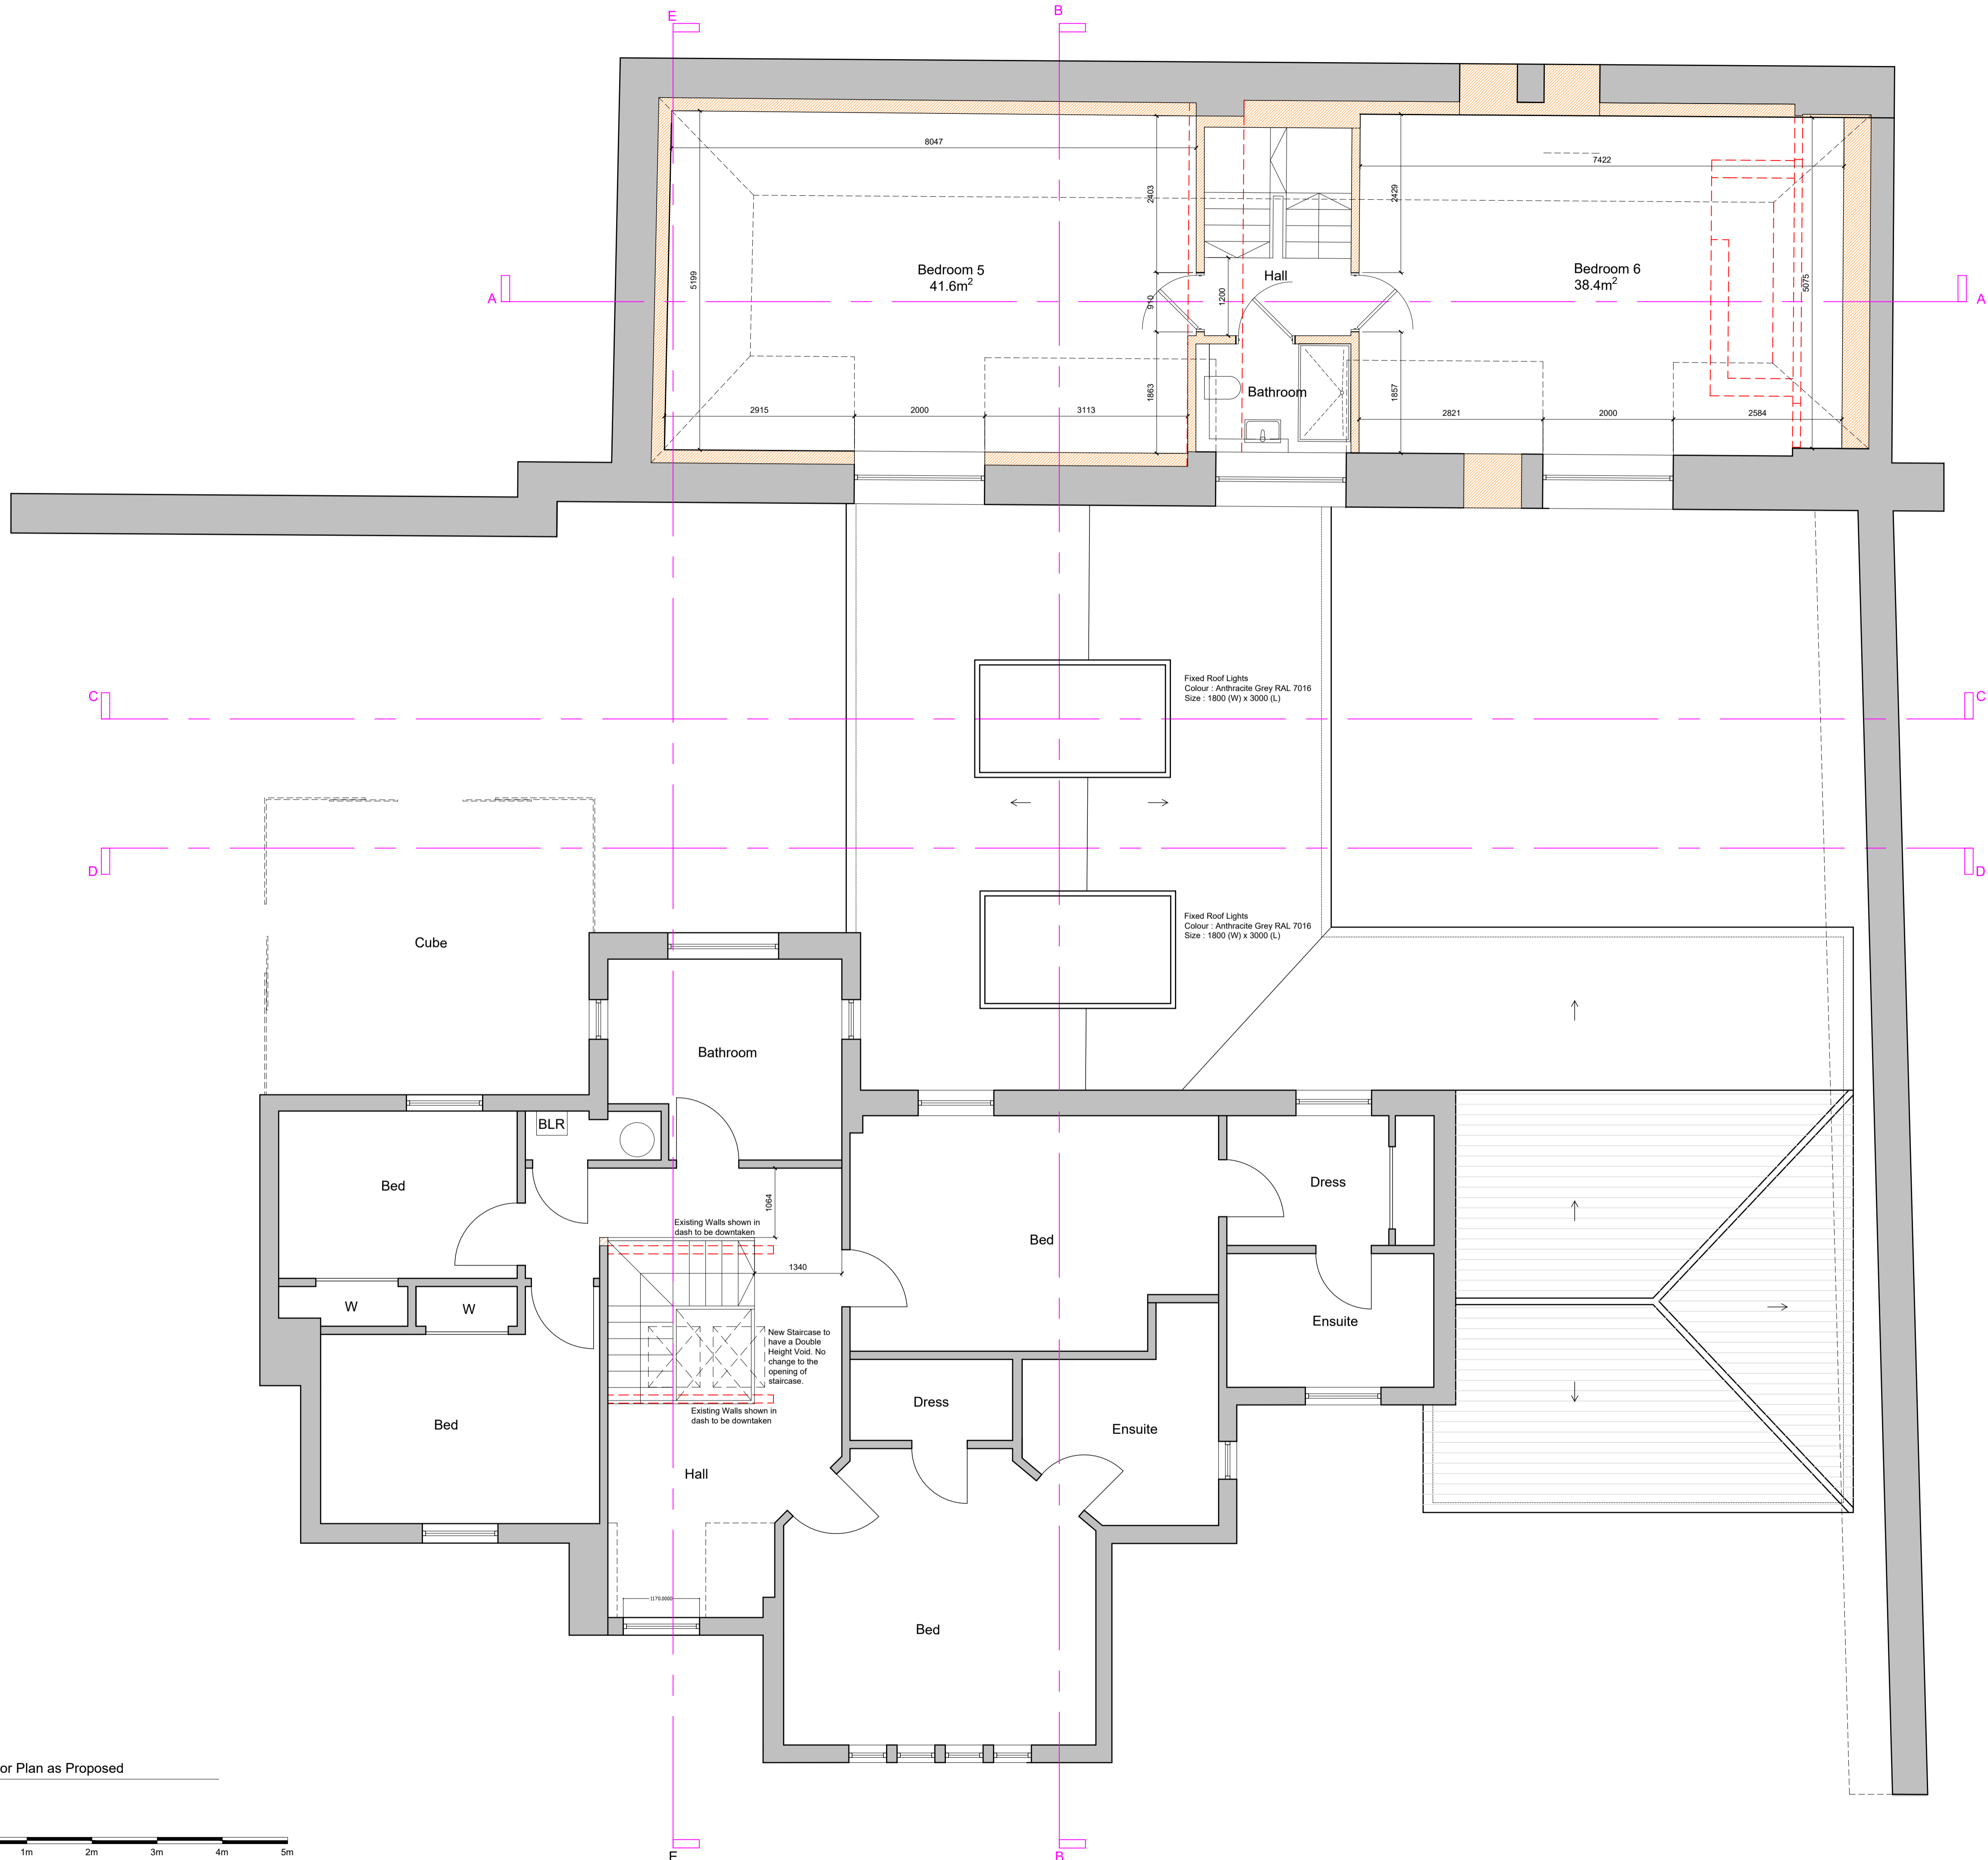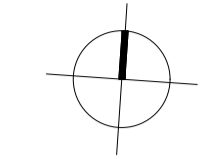




Rev	Date	Description	Iss
Project Status: Planning			
S2 ARCHITECTURE		Unit 3, 5 Auchinairn Road Bishopbriggs Tel: 0141 772 3669 info@s2arch.co.uk	
Extensions		First Floor Plan as Proposed	
Craig Ambrose Preston House Gardens Linlithgow		Scale: As noted @ A1	
L(20)009			-

DO NOT SCALE FROM DRAWINGS
 All dimensions to be checked on site by Contractor and any discrepancies to be notified to the Architect prior to works being commenced. Use Figured Dimensions ONLY.


COPYRIGHT
 All Rights Reserved. All Documents and Drawings prepared by S2 Architecture remain the property of S2 Architecture.

Notes:


-  Existing Walls
-  Proposed Walls
-  Proposed Downtakings



Proposed Front Elevation
 1:50

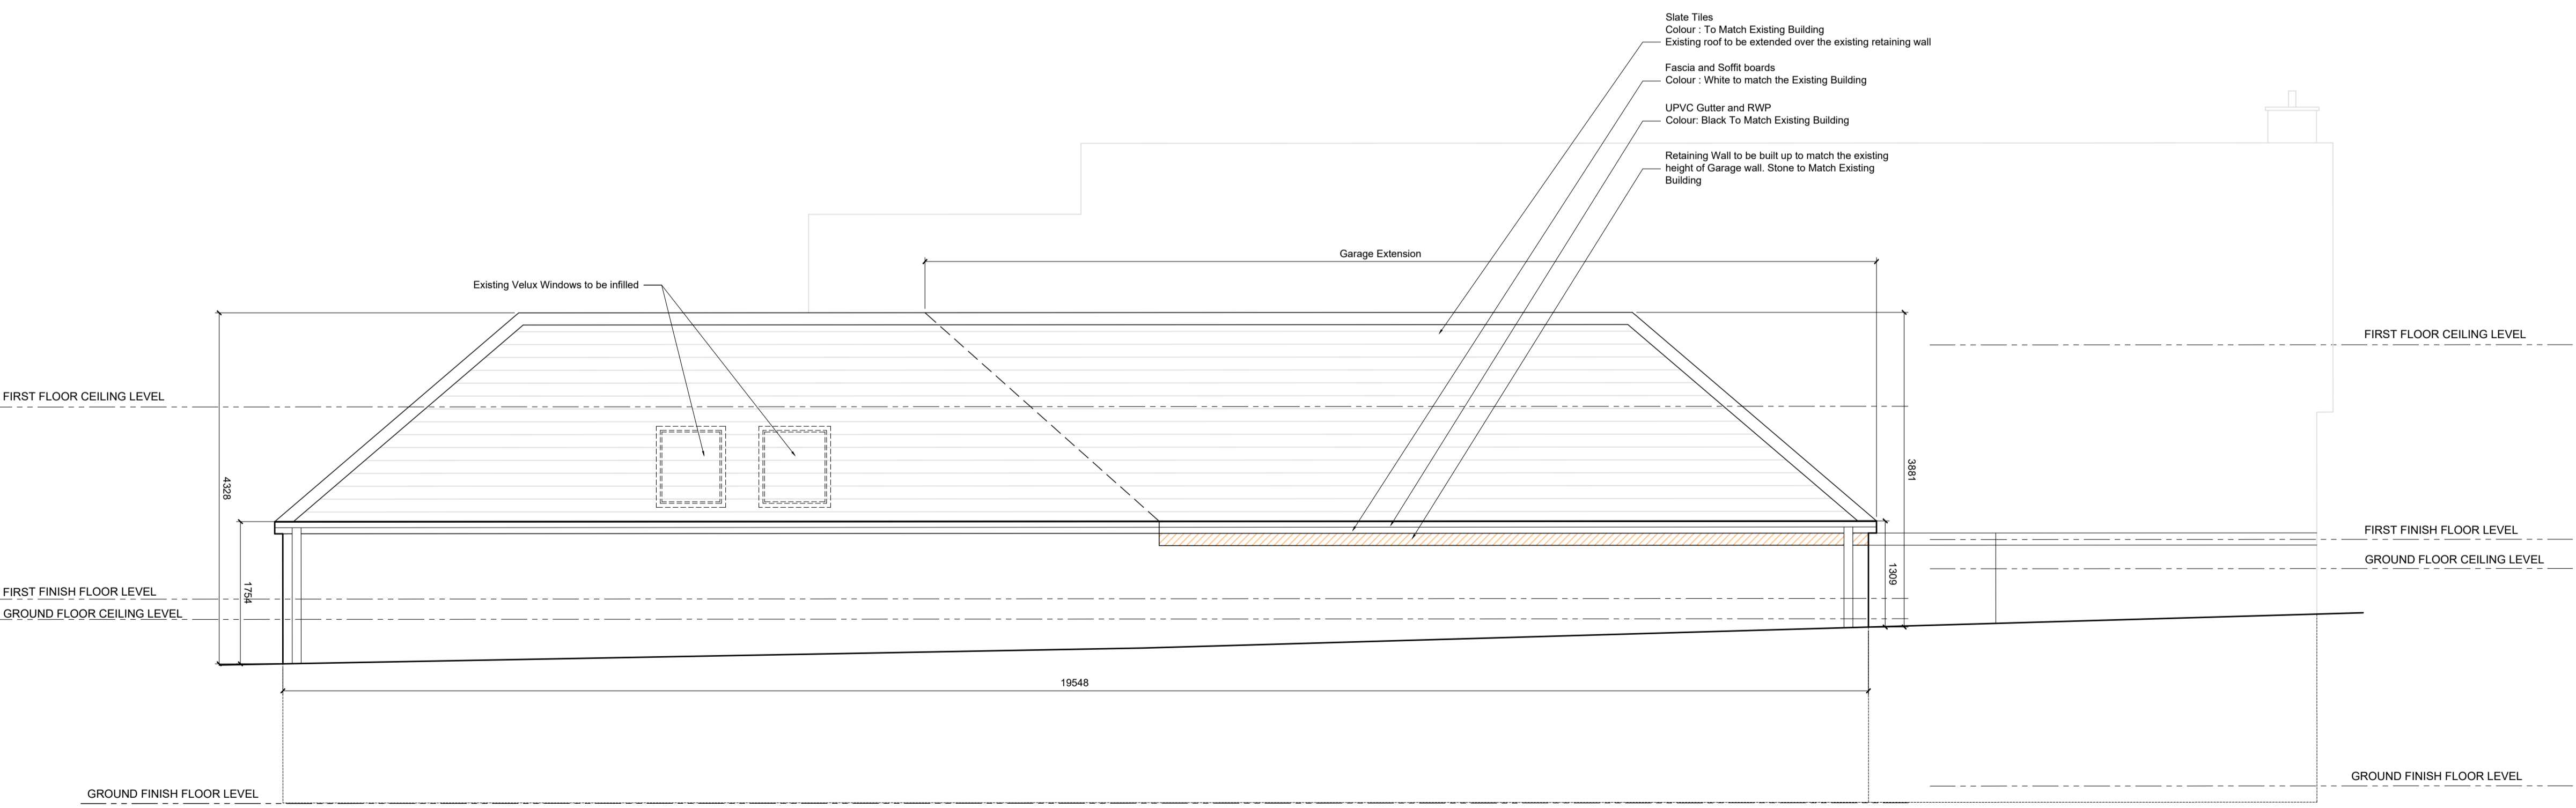

Proposed Rear Elevation
 1:50

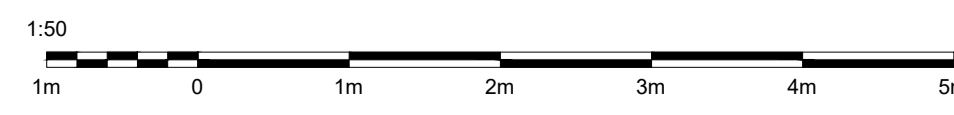

Rev	Date	Description	Iss
A	07.03.24	Dimensions Added	

Project Status: Planning

S2 ARCHITECTURE
 Unit 3, 5 Auchinair Road
 Bishopbriggs
 Tel: 0141 772 3669
 info@s2arch.co.uk

Craig Ambrose Preston House Gardens Linlithgow	Elevations As Proposed
	Scale: As noted @ A1

DO NOT SCALE FROM DRAWINGS
 All dimensions to be checked on site by Contractor and any discrepancies to be notified to the Architect prior to works being commenced. Use Figured Dimensions ONLY.


COPYRIGHT
 All Rights Reserved. All Documents and Drawings prepared by S2 Architecture remain the property of S2 Architecture.

Notes:


Existing Walls

Proposed Walls


Proposed Downtakings

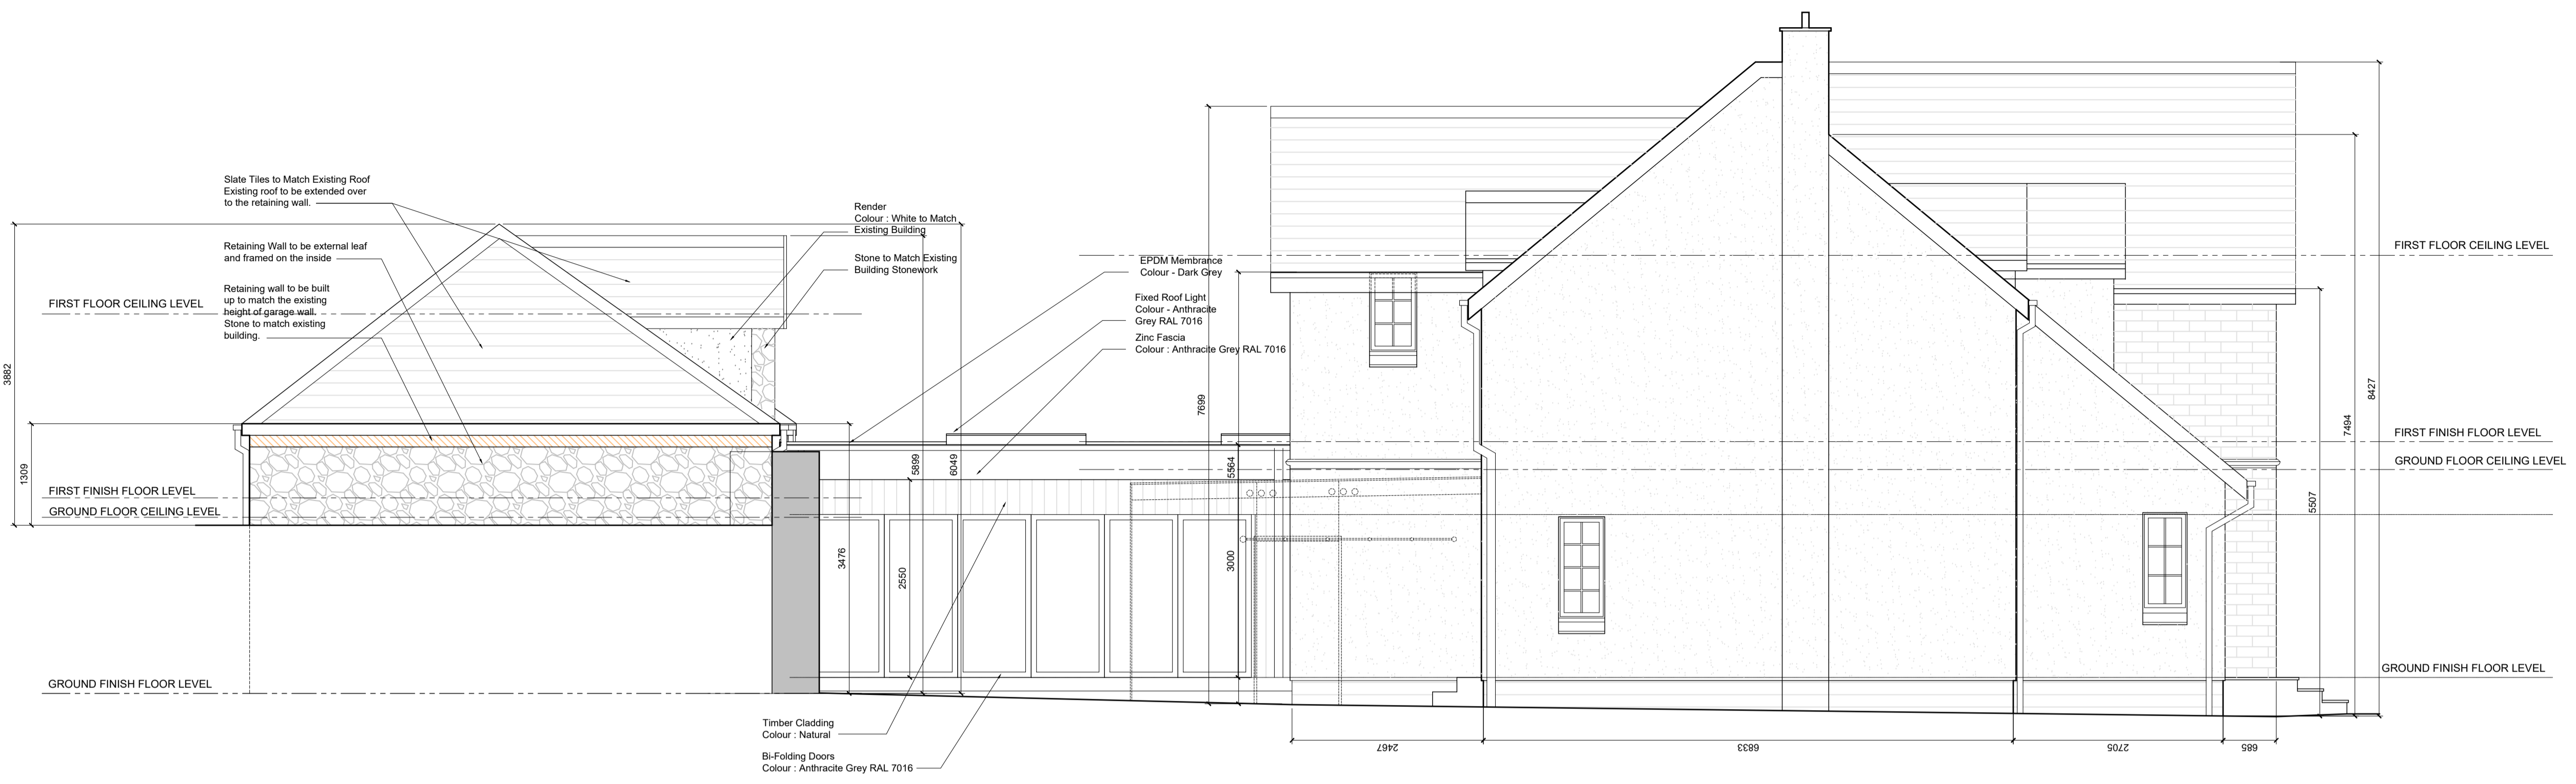

Proposed Left Elevation
 1:50

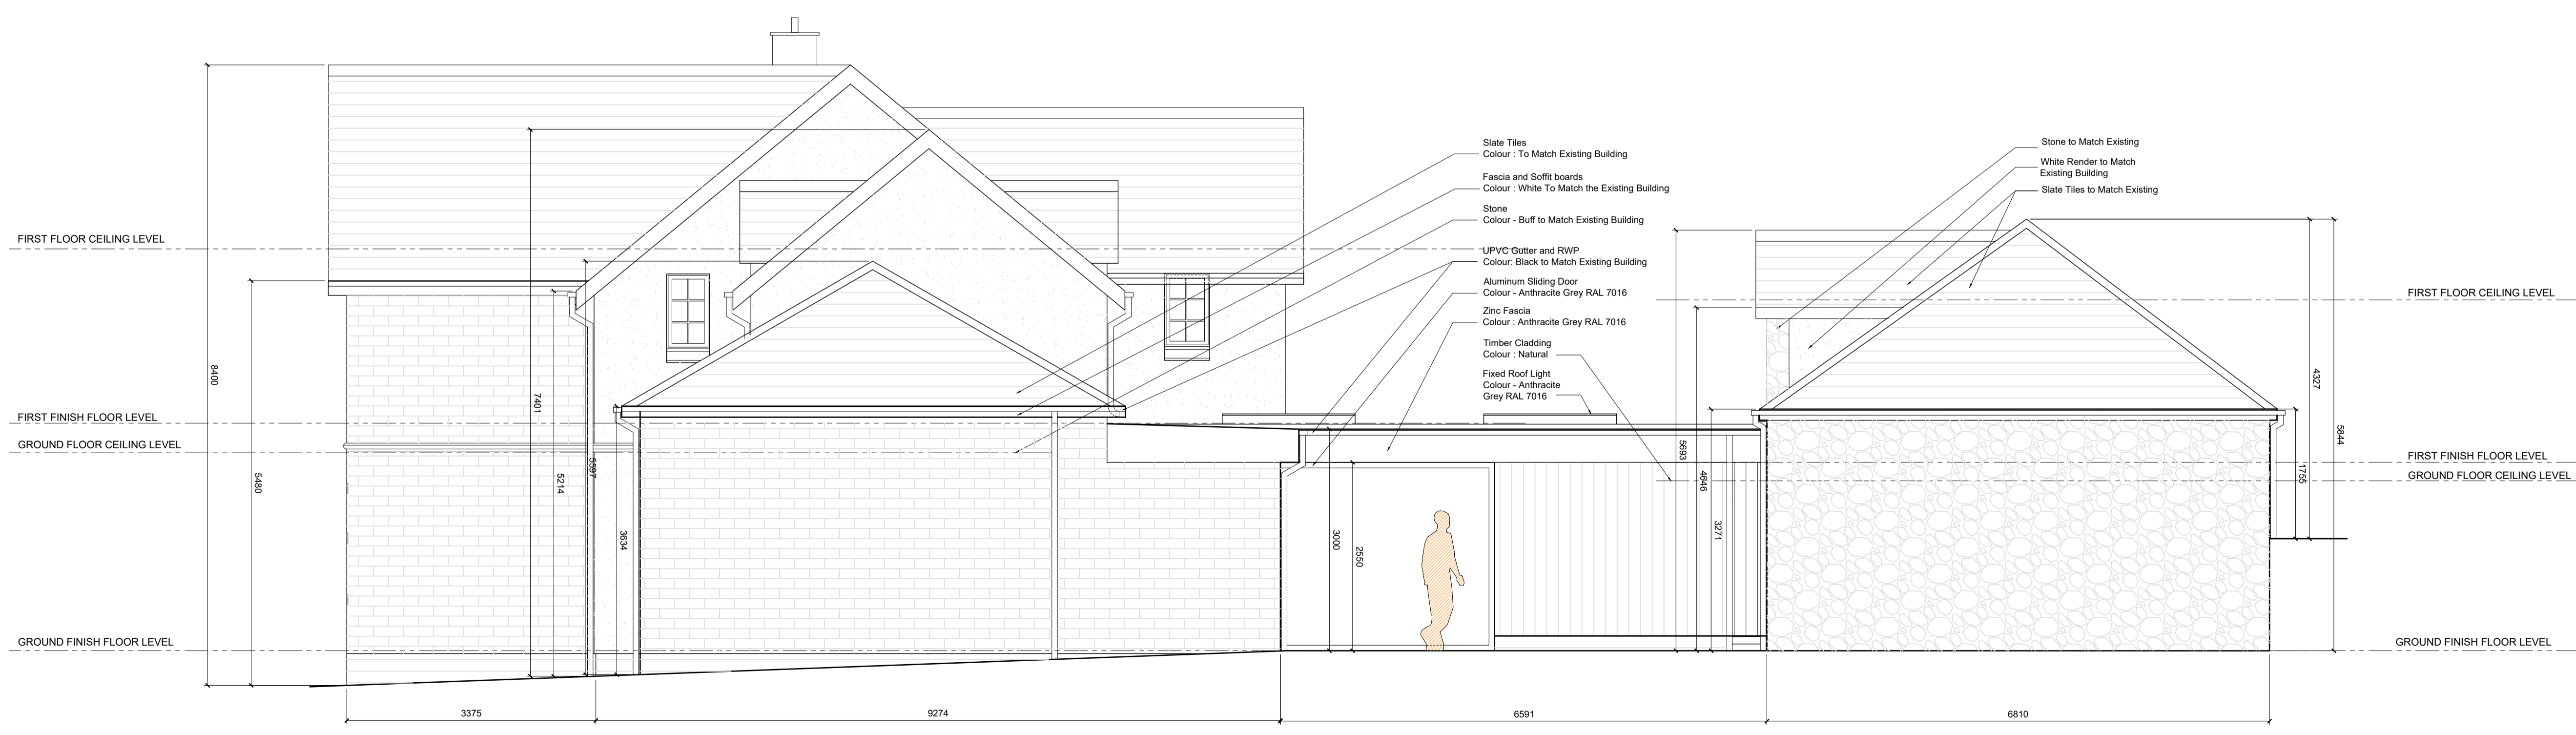

Proposed Right Elevation
 1:50

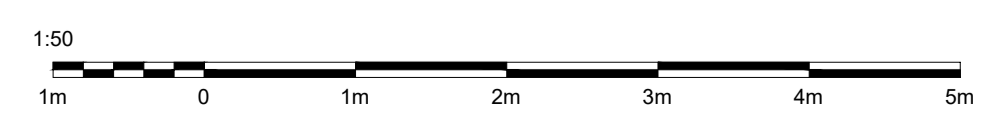




A	07.03.24	Dimensions Added	
Rev	Date	Description	Iss
Project Status: Planning			
S2 ARCHITECTURE		Unit 3, 5 Auchinairn Road Bishopbriggs Tel: 0141 772 3669 info@s2arch.co.uk	


Extensions	
Craig Ambrose Preston House Gardens Linlithgow	Elevations As Proposed Scale: As noted @ A1

DO NOT SCALE FROM DRAWINGS
 All dimensions to be checked on site by Contractor and any discrepancies to be notified to the Architect prior to works being commenced. Use Figured Dimensions ONLY.


COPYRIGHT
 All Rights Reserved. All Documents and Drawings prepared by S2 Architecture remain the property of S2 Architecture.

Notes:


-  Existing Walls
-  Proposed Walls
-  Proposed Downtakings

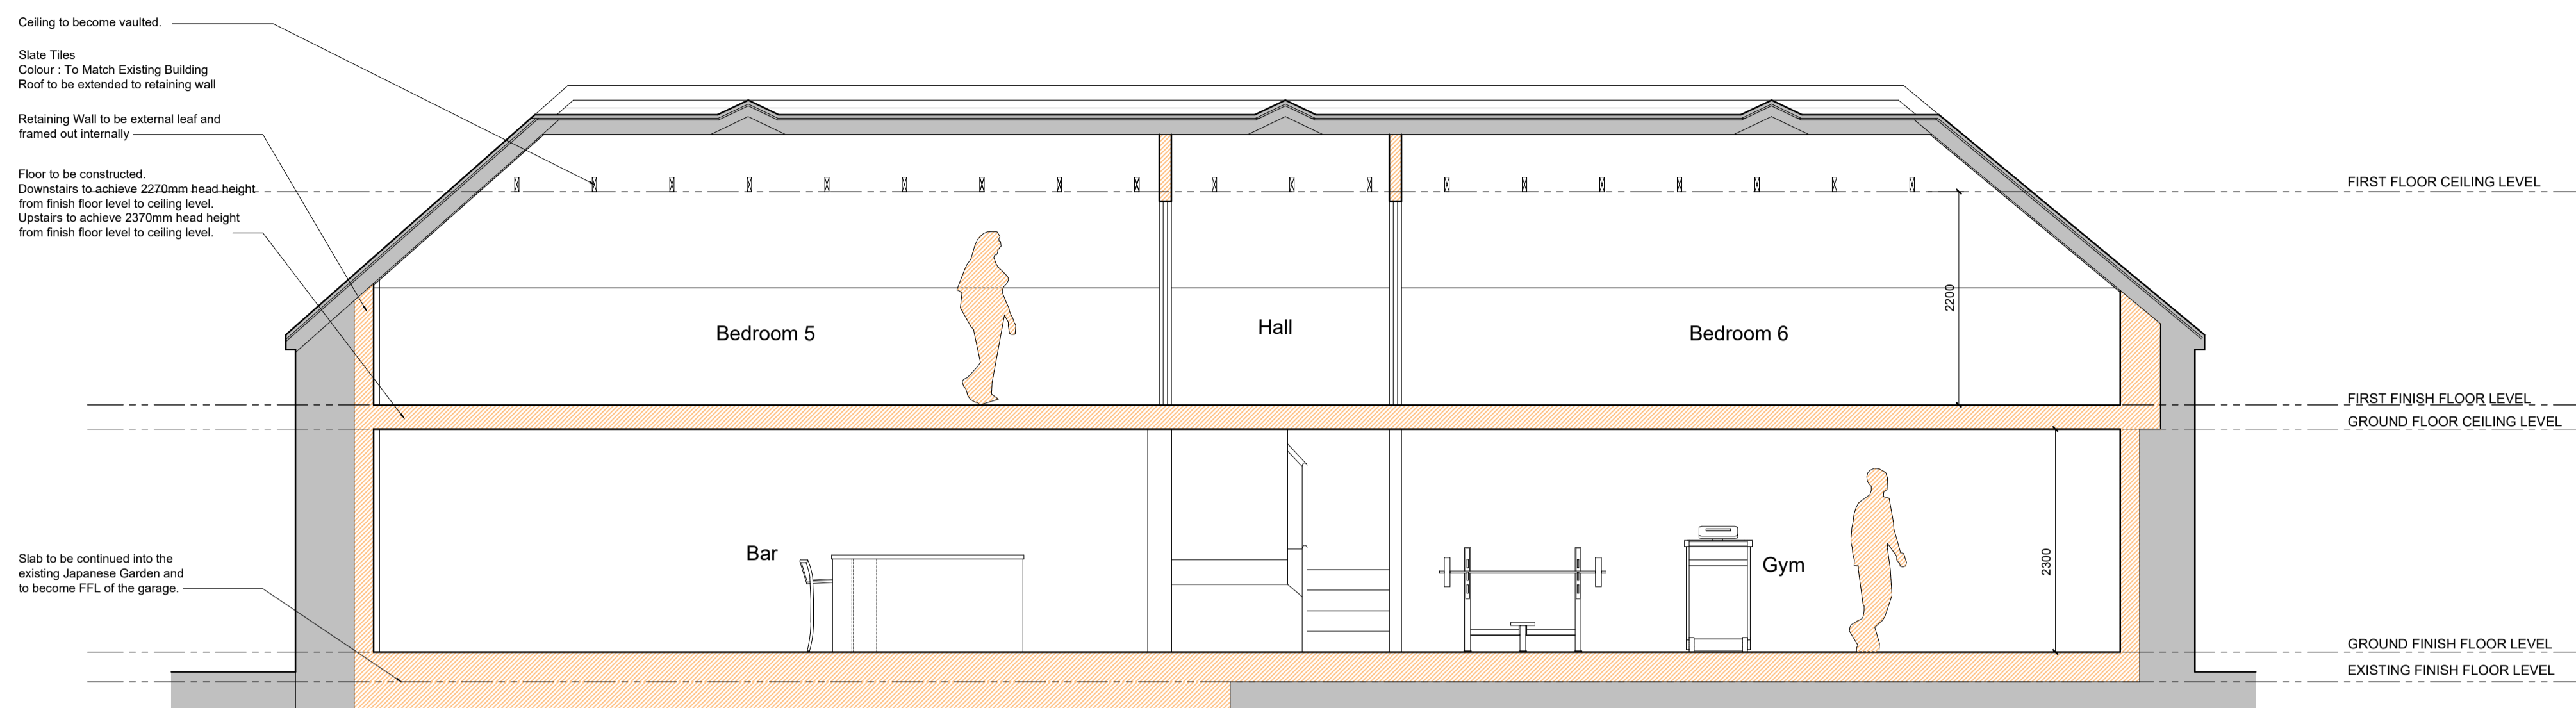

Section A - A
 1:50

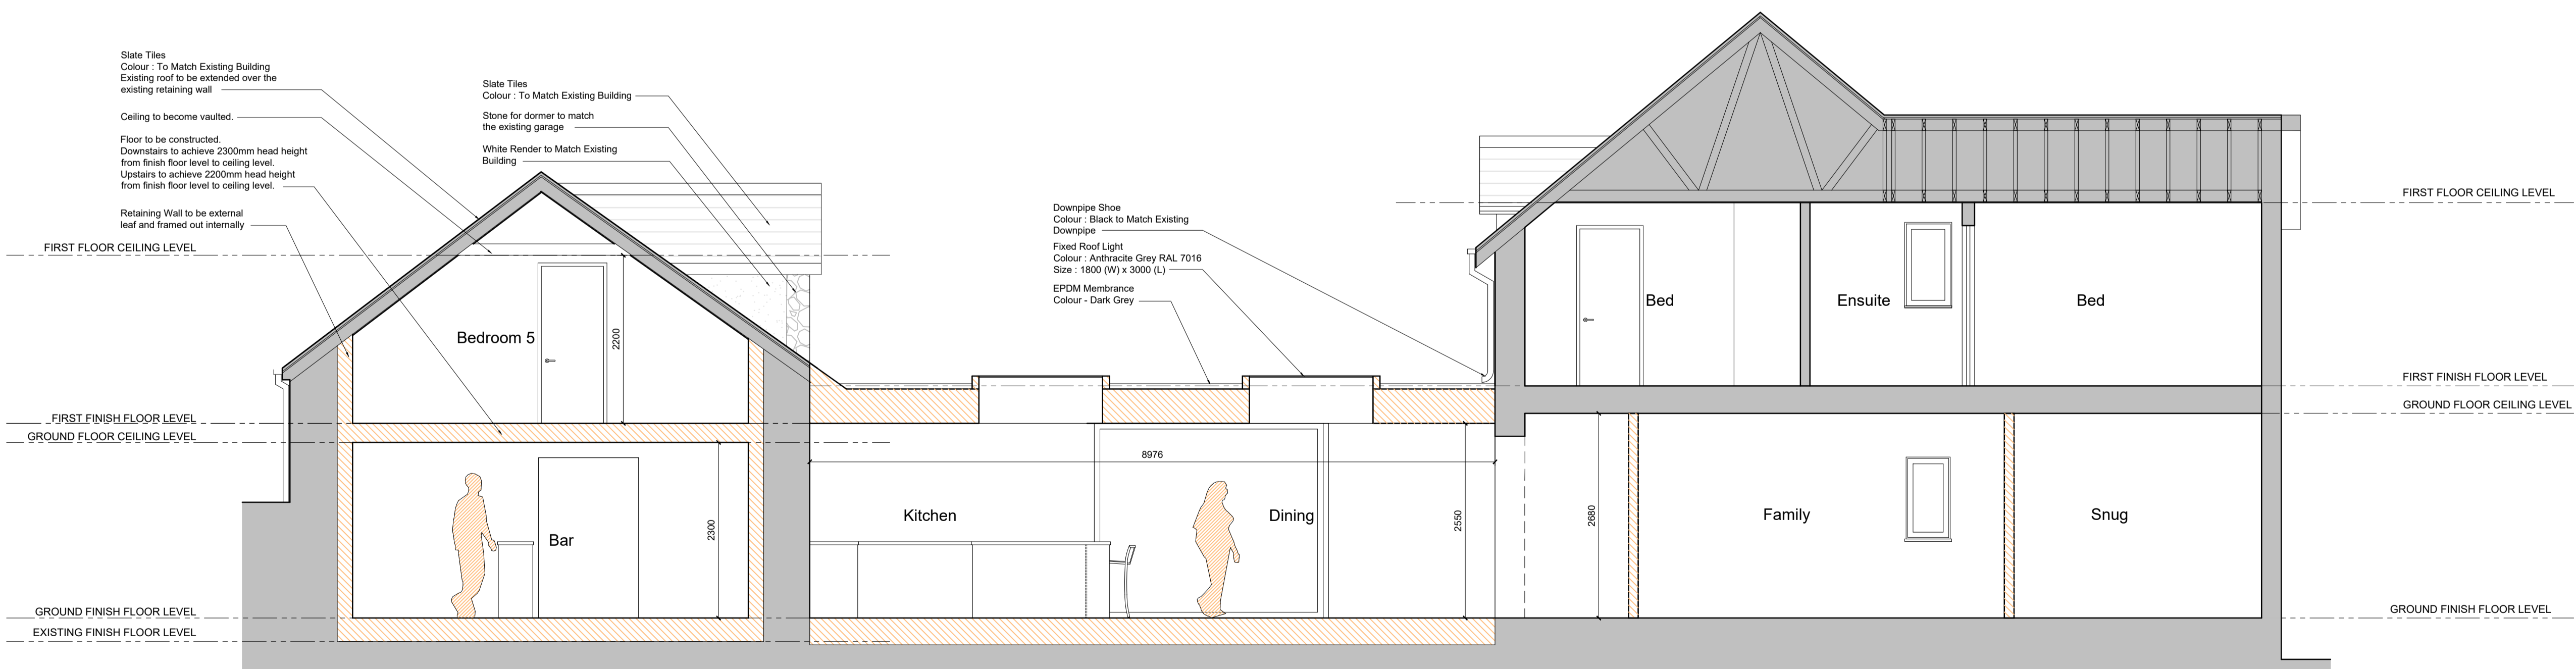

Section B - B
 1:50

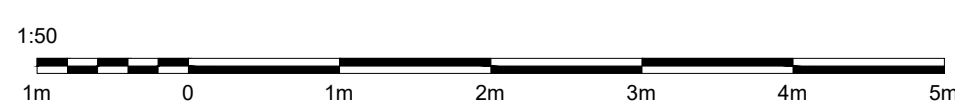

Rev	Date	Description	Iss
Project Status: Planning			
S2		Unit 3, 5 Auchinairn Road Bishopbriggs	
		Tel: 0141 772 3669 info@s2arch.co.uk	




Extensions	
Craig Ambrose Preston House Gardens Linlithgow	Section A - A & Section B - B Scale: As noted @ A1

L(20)012

DO NOT SCALE FROM DRAWINGS
All dimensions to be checked on site by Contractor and any discrepancies to be notified to the Architect prior to works being commenced. Use Figured Dimensions ONLY.


COPYRIGHT
All Rights Reserved. All Documents and Drawings prepared by S2 Architecture remain the property of S2 Architecture.

Notes:


-  Existing Walls
-  Proposed Walls
-  Proposed Downtakings



Section C - C
1:50

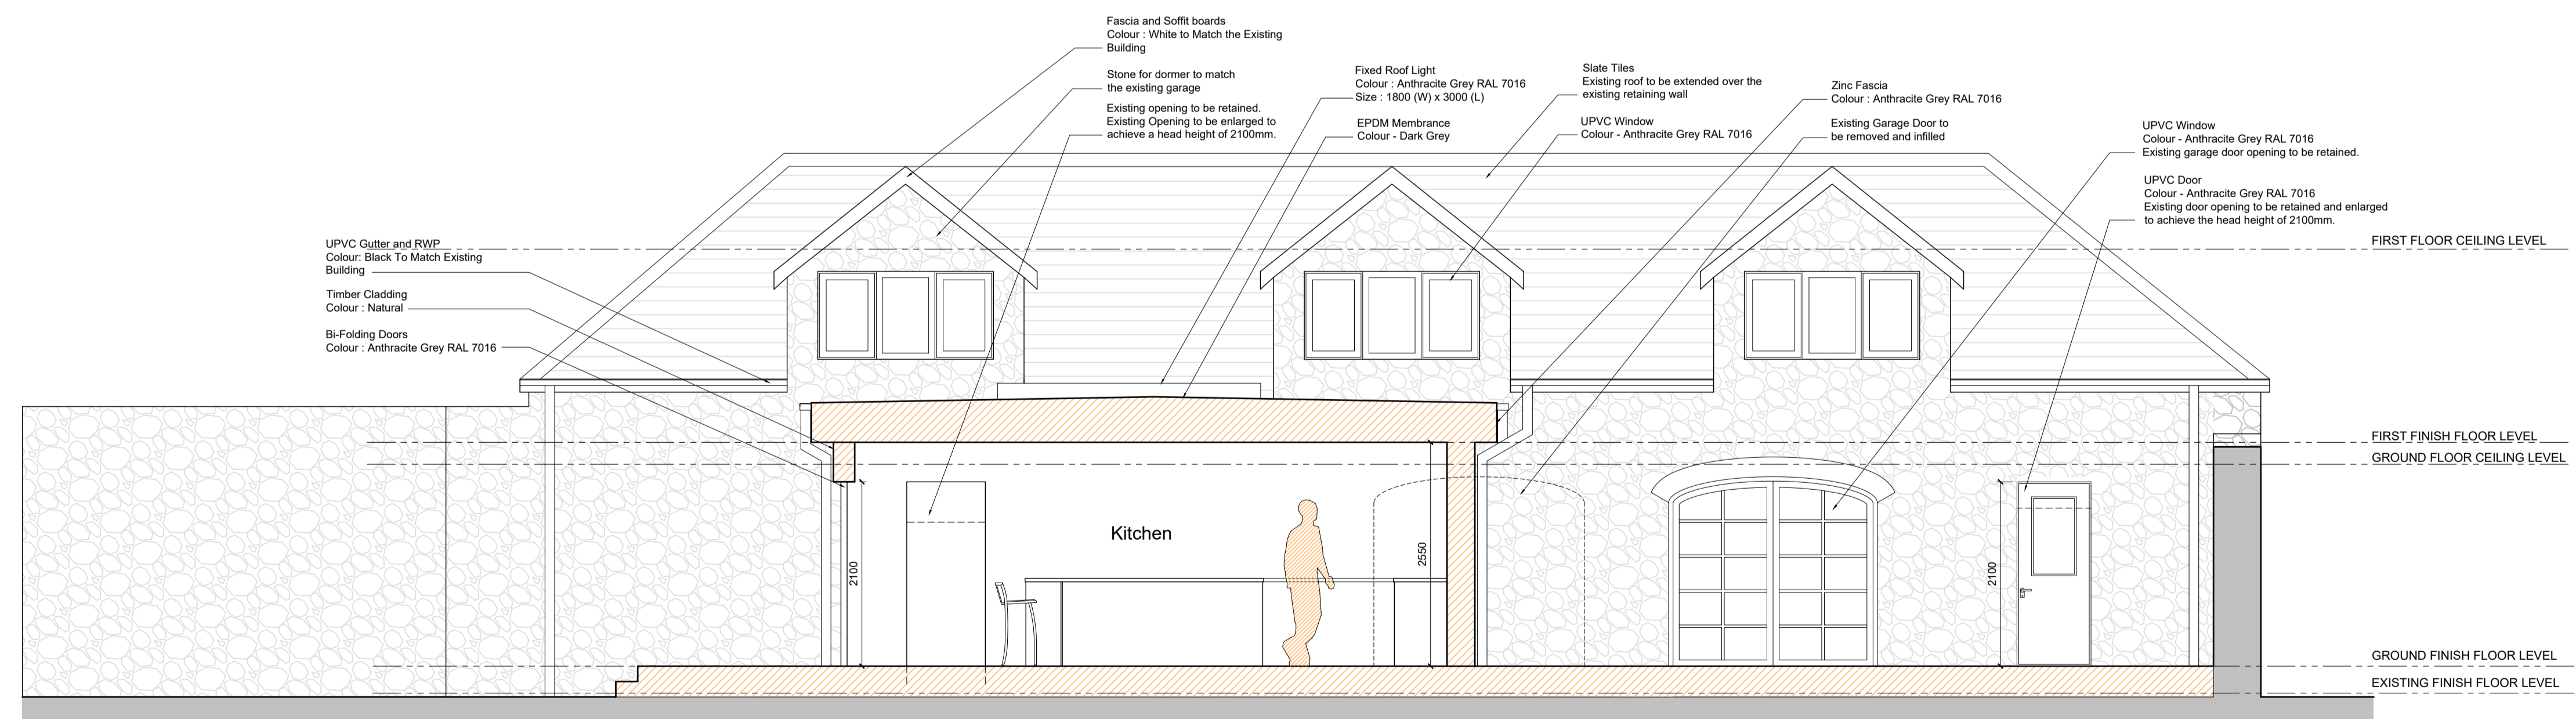

Section D - D
1:50

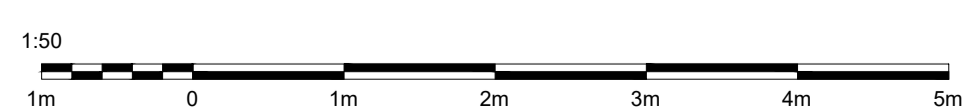

Rev Date	Description	Iss
----------	-------------	-----



Project Status: Planning

S2 ARCHITECTURE	Unit 3, 5 Auchinairn Road Bishopbriggs
	Tel: 0141 772 3669 info@s2arch.co.uk

Extensions

Craig Ambrose Preston House Gardens Linlithgow	Section C - C & Section D - D Scale: As noted @ A1
---	--

L(20)013

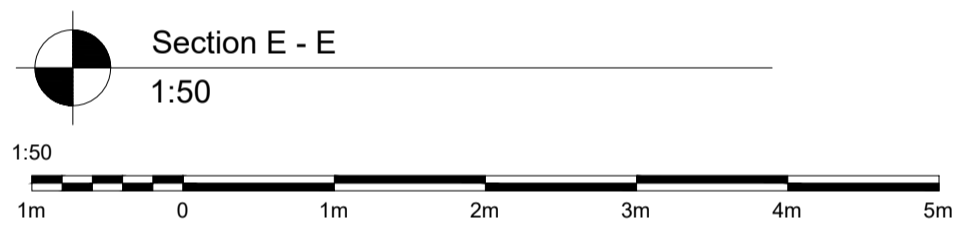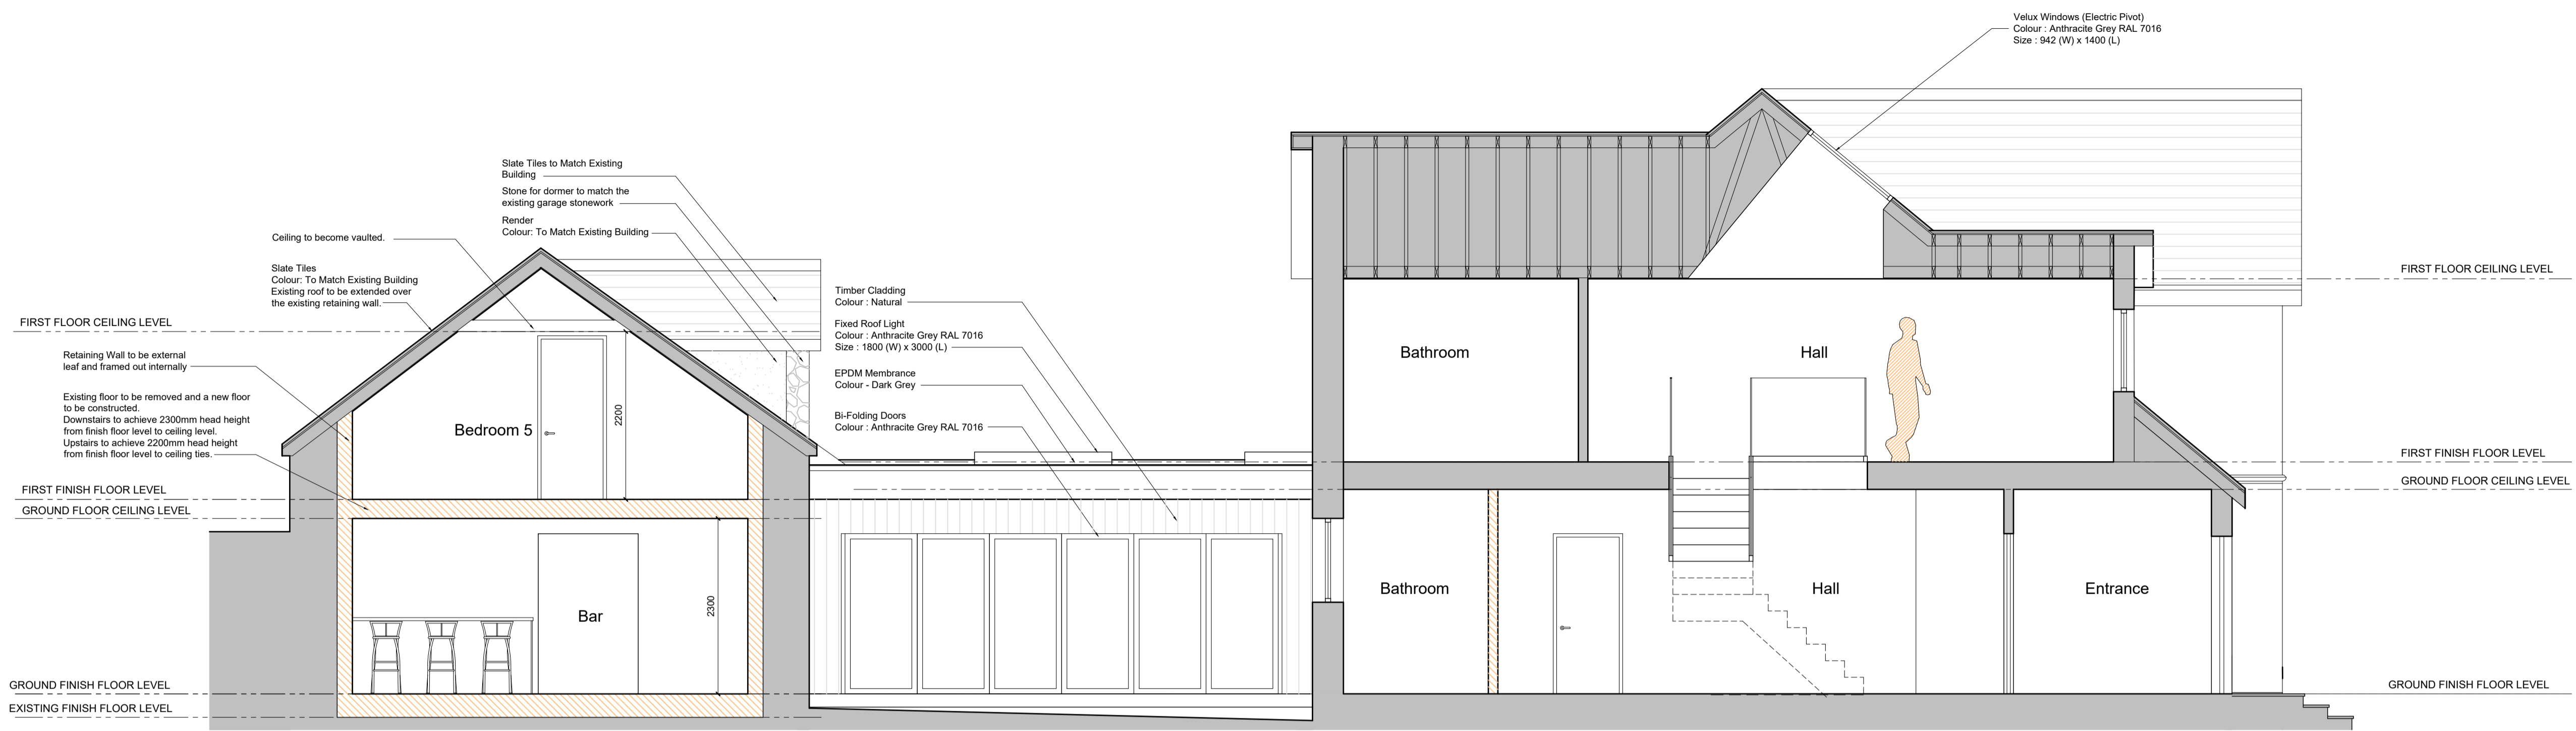

DO NOT SCALE FROM DRAWINGS
 All dimensions to be checked on site by Contractor and any discrepancies to be notified to the Architect prior to works being commenced. Use Figured Dimensions ONLY.

COPYRIGHT
 All Rights Reserved. All Documents and Drawings prepared by S2 Architecture remain the property of S2 Architecture.


Notes:

Existing Walls

Proposed Walls

Proposed Downtakings

Rev	Date	Description	Iss
Project Status: Planning			
S2 ARCHITECTURE		Unit 3, 5 Auchinairn Road Bishopbriggs Tel: 0141 772 3669 info@s2arch.co.uk	
Extensions			
Craig Ambrose Preston House Gardens Linlithgow			Section E - E
			Scale: As noted @ A1
L(20)014			-

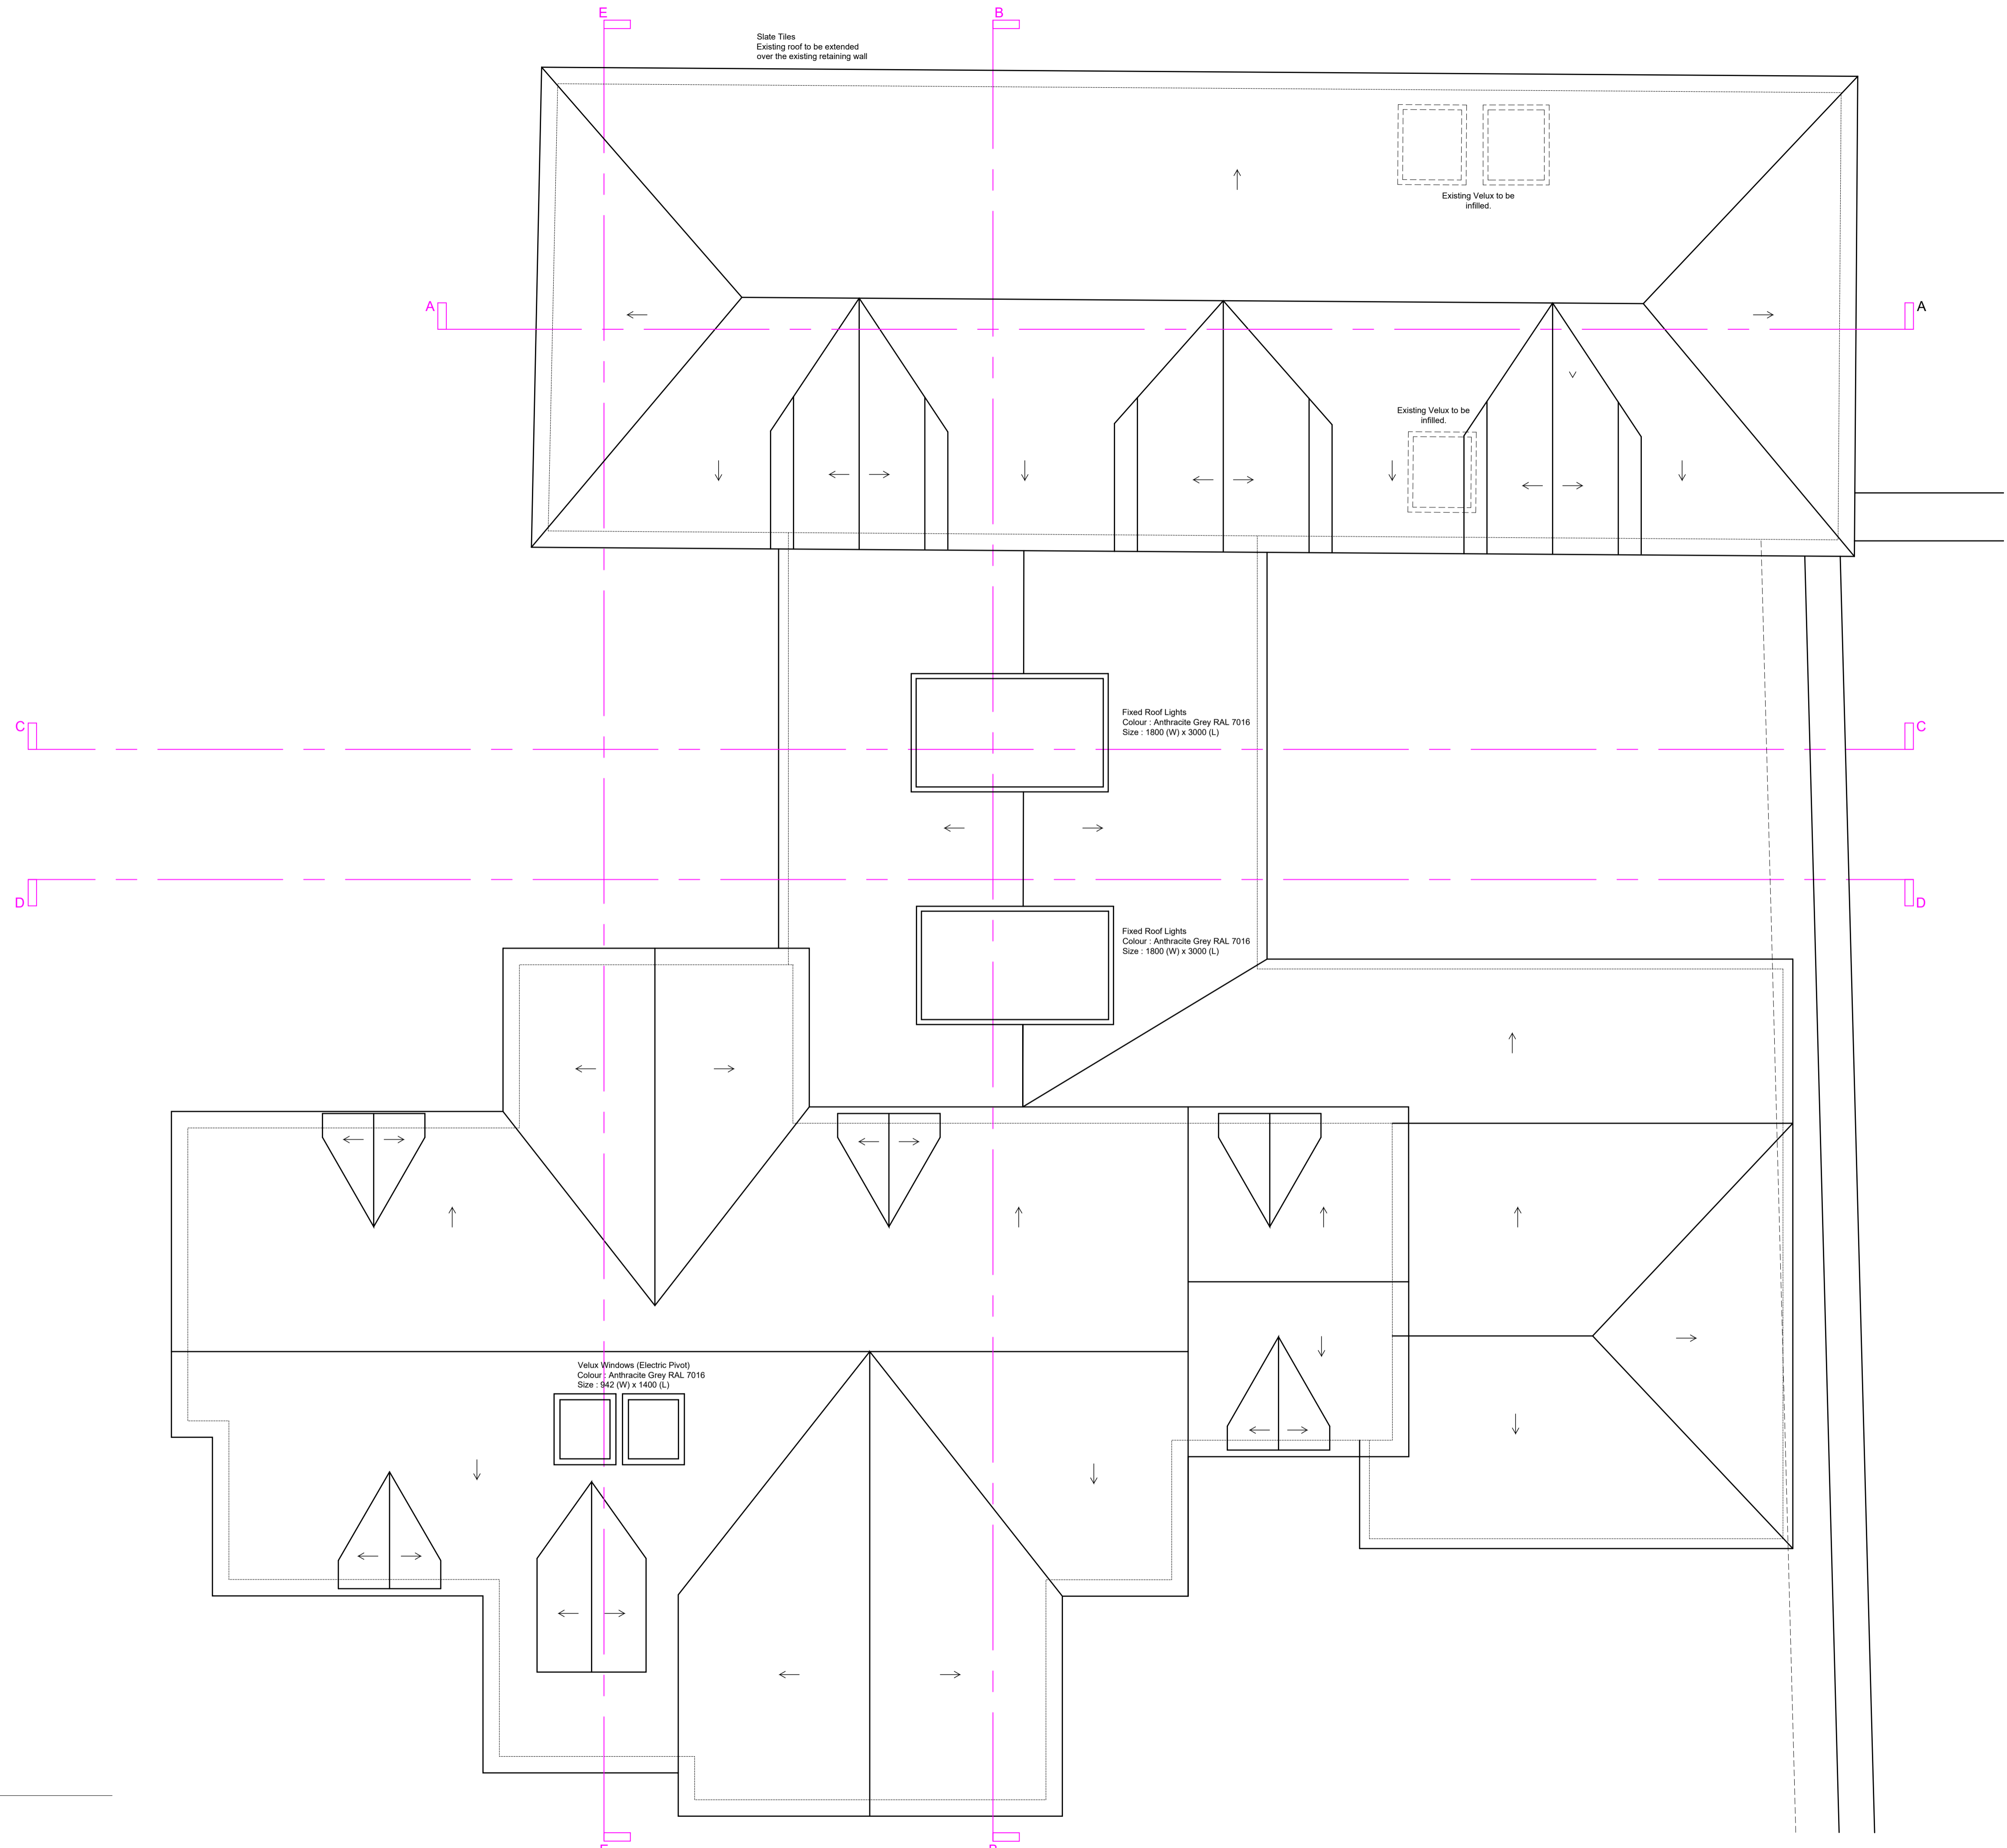

DO NOT SCALE FROM DRAWINGS
All dimensions to be checked on site by Contractor and any discrepancies to be notified to the Architect prior to works being commenced. Use Figured Dimensions ONLY.

COPYRIGHT
All Rights Reserved. All Documents and Drawings prepared by S2 Architecture remain the property of S2 Architecture.

Notes:

Existing Walls

Proposed Walls

Proposed Downtakings

Roof Plan as Proposed
1:50

Rev	Date	Description	Iss
Project Status: Planning			
S2 ARCHITECTURE		Unit 3, 5 Auchinairn Road Bishopbriggs Tel: 0141 772 3669 info@s2arch.co.uk	
Extensions			Roof Plan as Proposed
Craig Ambrose Preston House Gardens Linlithgow			Scale: As noted @ A1
L(20)015			-