


Ordnance Survey (c) Crown Copyright 2023. All rights reserved. Licence number 100022432

1 EXISTING SITE PLAN 1 : 200

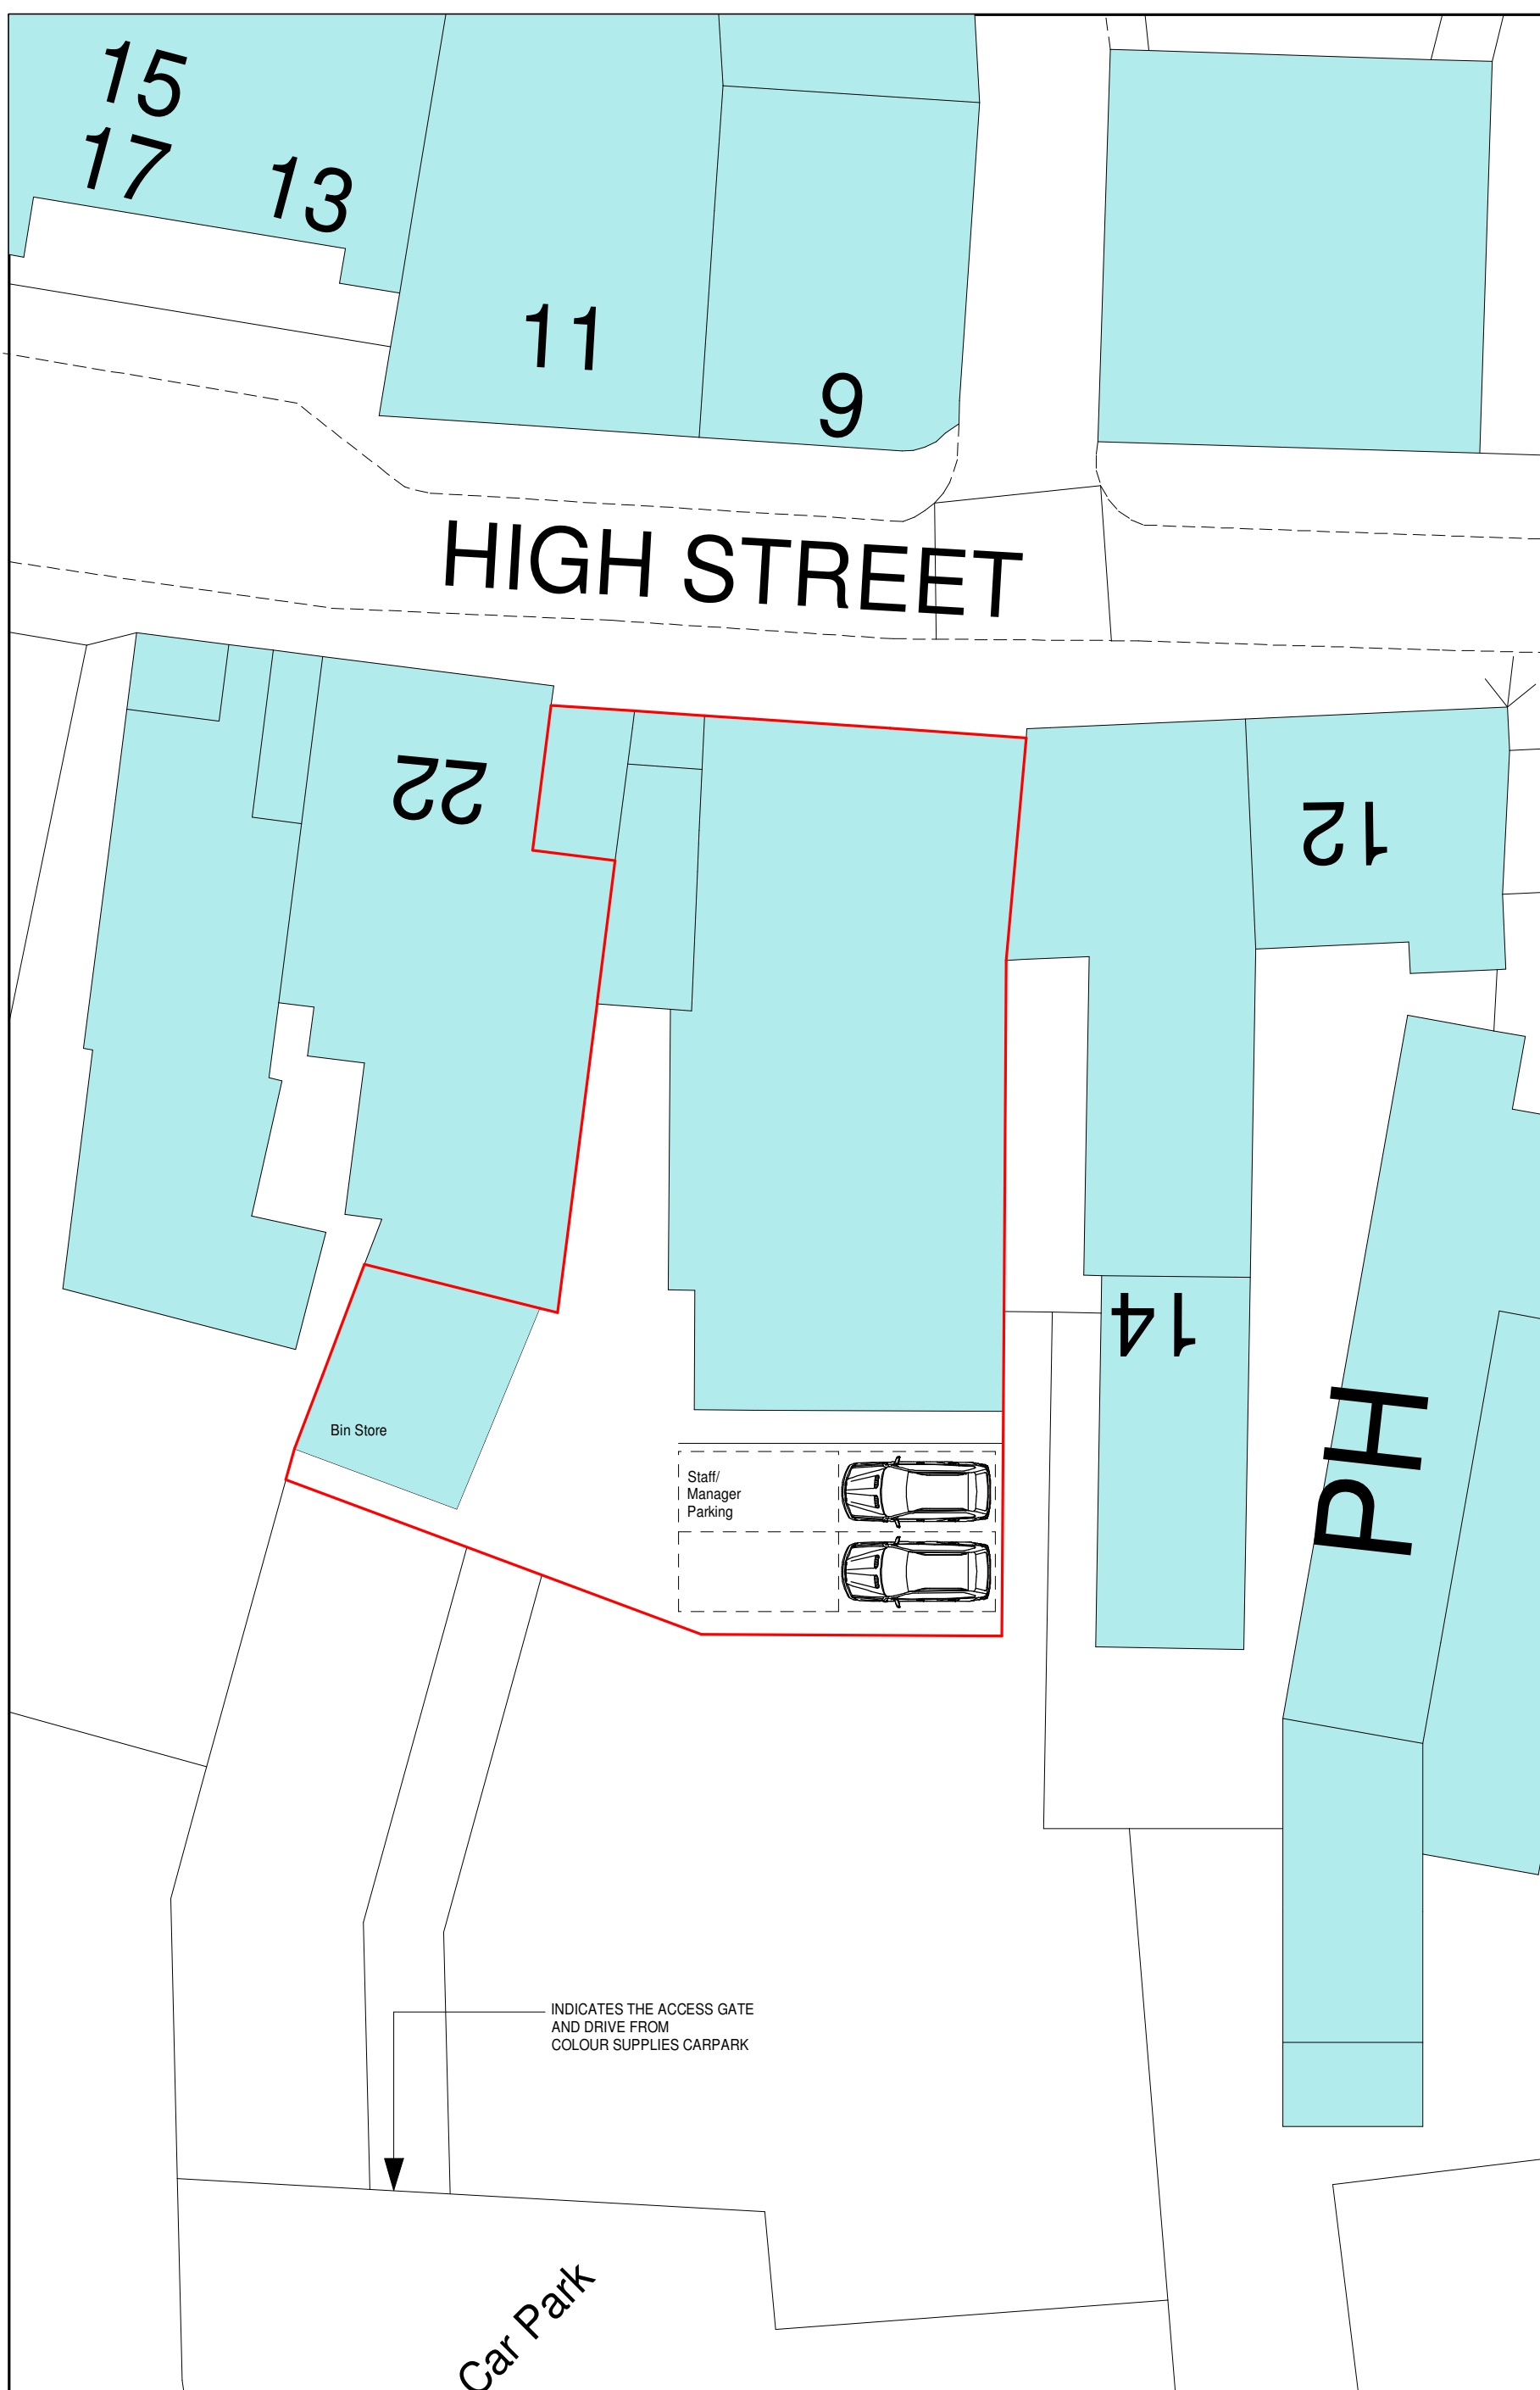


Ordnance Survey (c) Crown Copyright 2023. All rights reserved. Licence number 100022432

2 PROPOSED SITE PLAN 1 : 200

NOTES:
All dimensions must be checked on site and not scaled from the drawings. All discrepancies must be notified to the Agent immediately.

KEY :

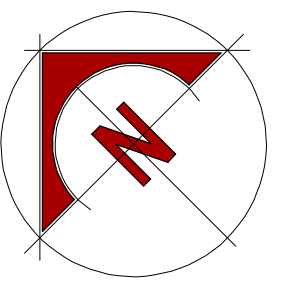

Rev	Date	Revisions	Date
Drawn by :	A.R. HEWITT	Date :	MARCH 2024

ARH Architectural Design
 206 Liverpool Road,
 Whitchurch,
 Shropshire,
 SY13 1UT

Tel: 07891 147512
 e-mail
 arharchitecturaldesign@gmail.com

ARH Architectural Design is the trading name of Sarly Hewitt & Associates Ltd.
 Company Registered in England and Wales No: 12336458

© copyright This drawing must not be reproduced without first obtaining written permission

Client :
Mrs K. Courson

Job Title :
AMENDMENT TO FIRST AND SECOND FLOOR LAYOUTS OF APPROVED APPLICATION REFERENCE 22/05111/FUL TO PROVIDE PRIVATE RESIDENTIAL ACCOMMODATION AT ELIZABETHAN HOUSE 16-18 HIGH STREET WHITCHURCH SY13 1AB

Drawing Title :
EXISTING AND PROPOSED SITE PLAN

Dwg No : SHA200/ 01	Scale : As Shown @ A2	Rev : -
------------------------	--------------------------	------------