
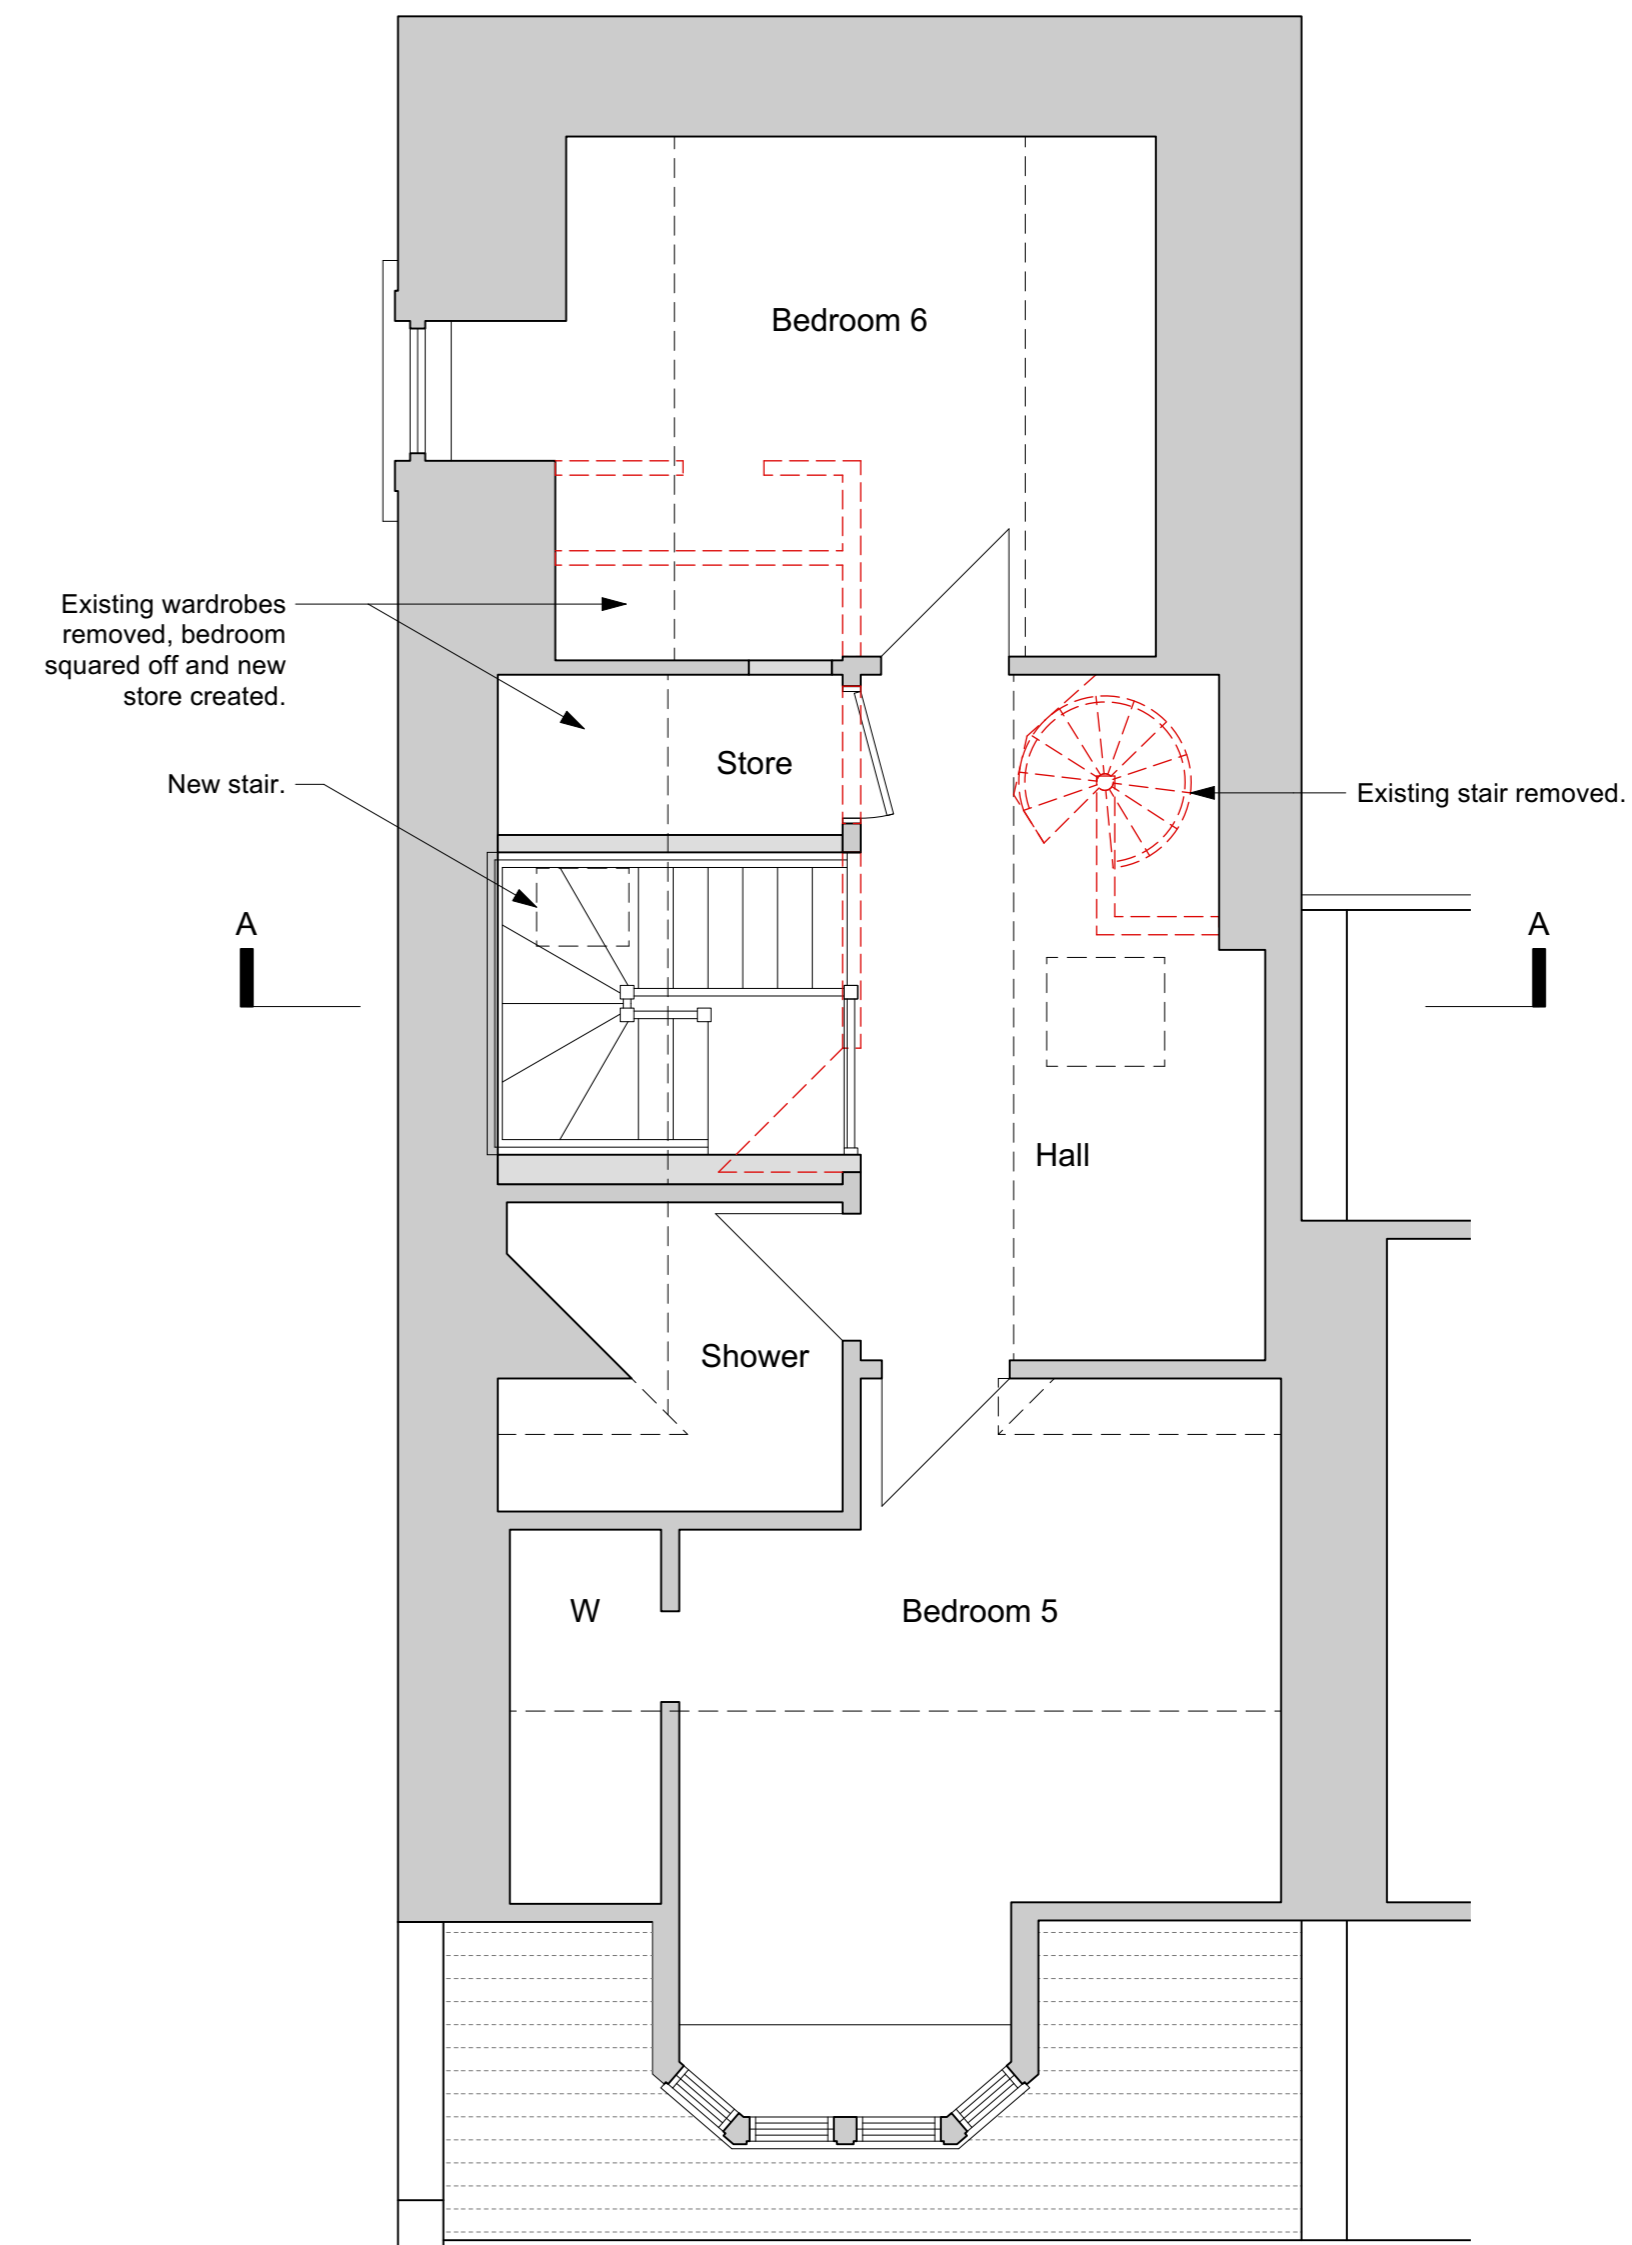
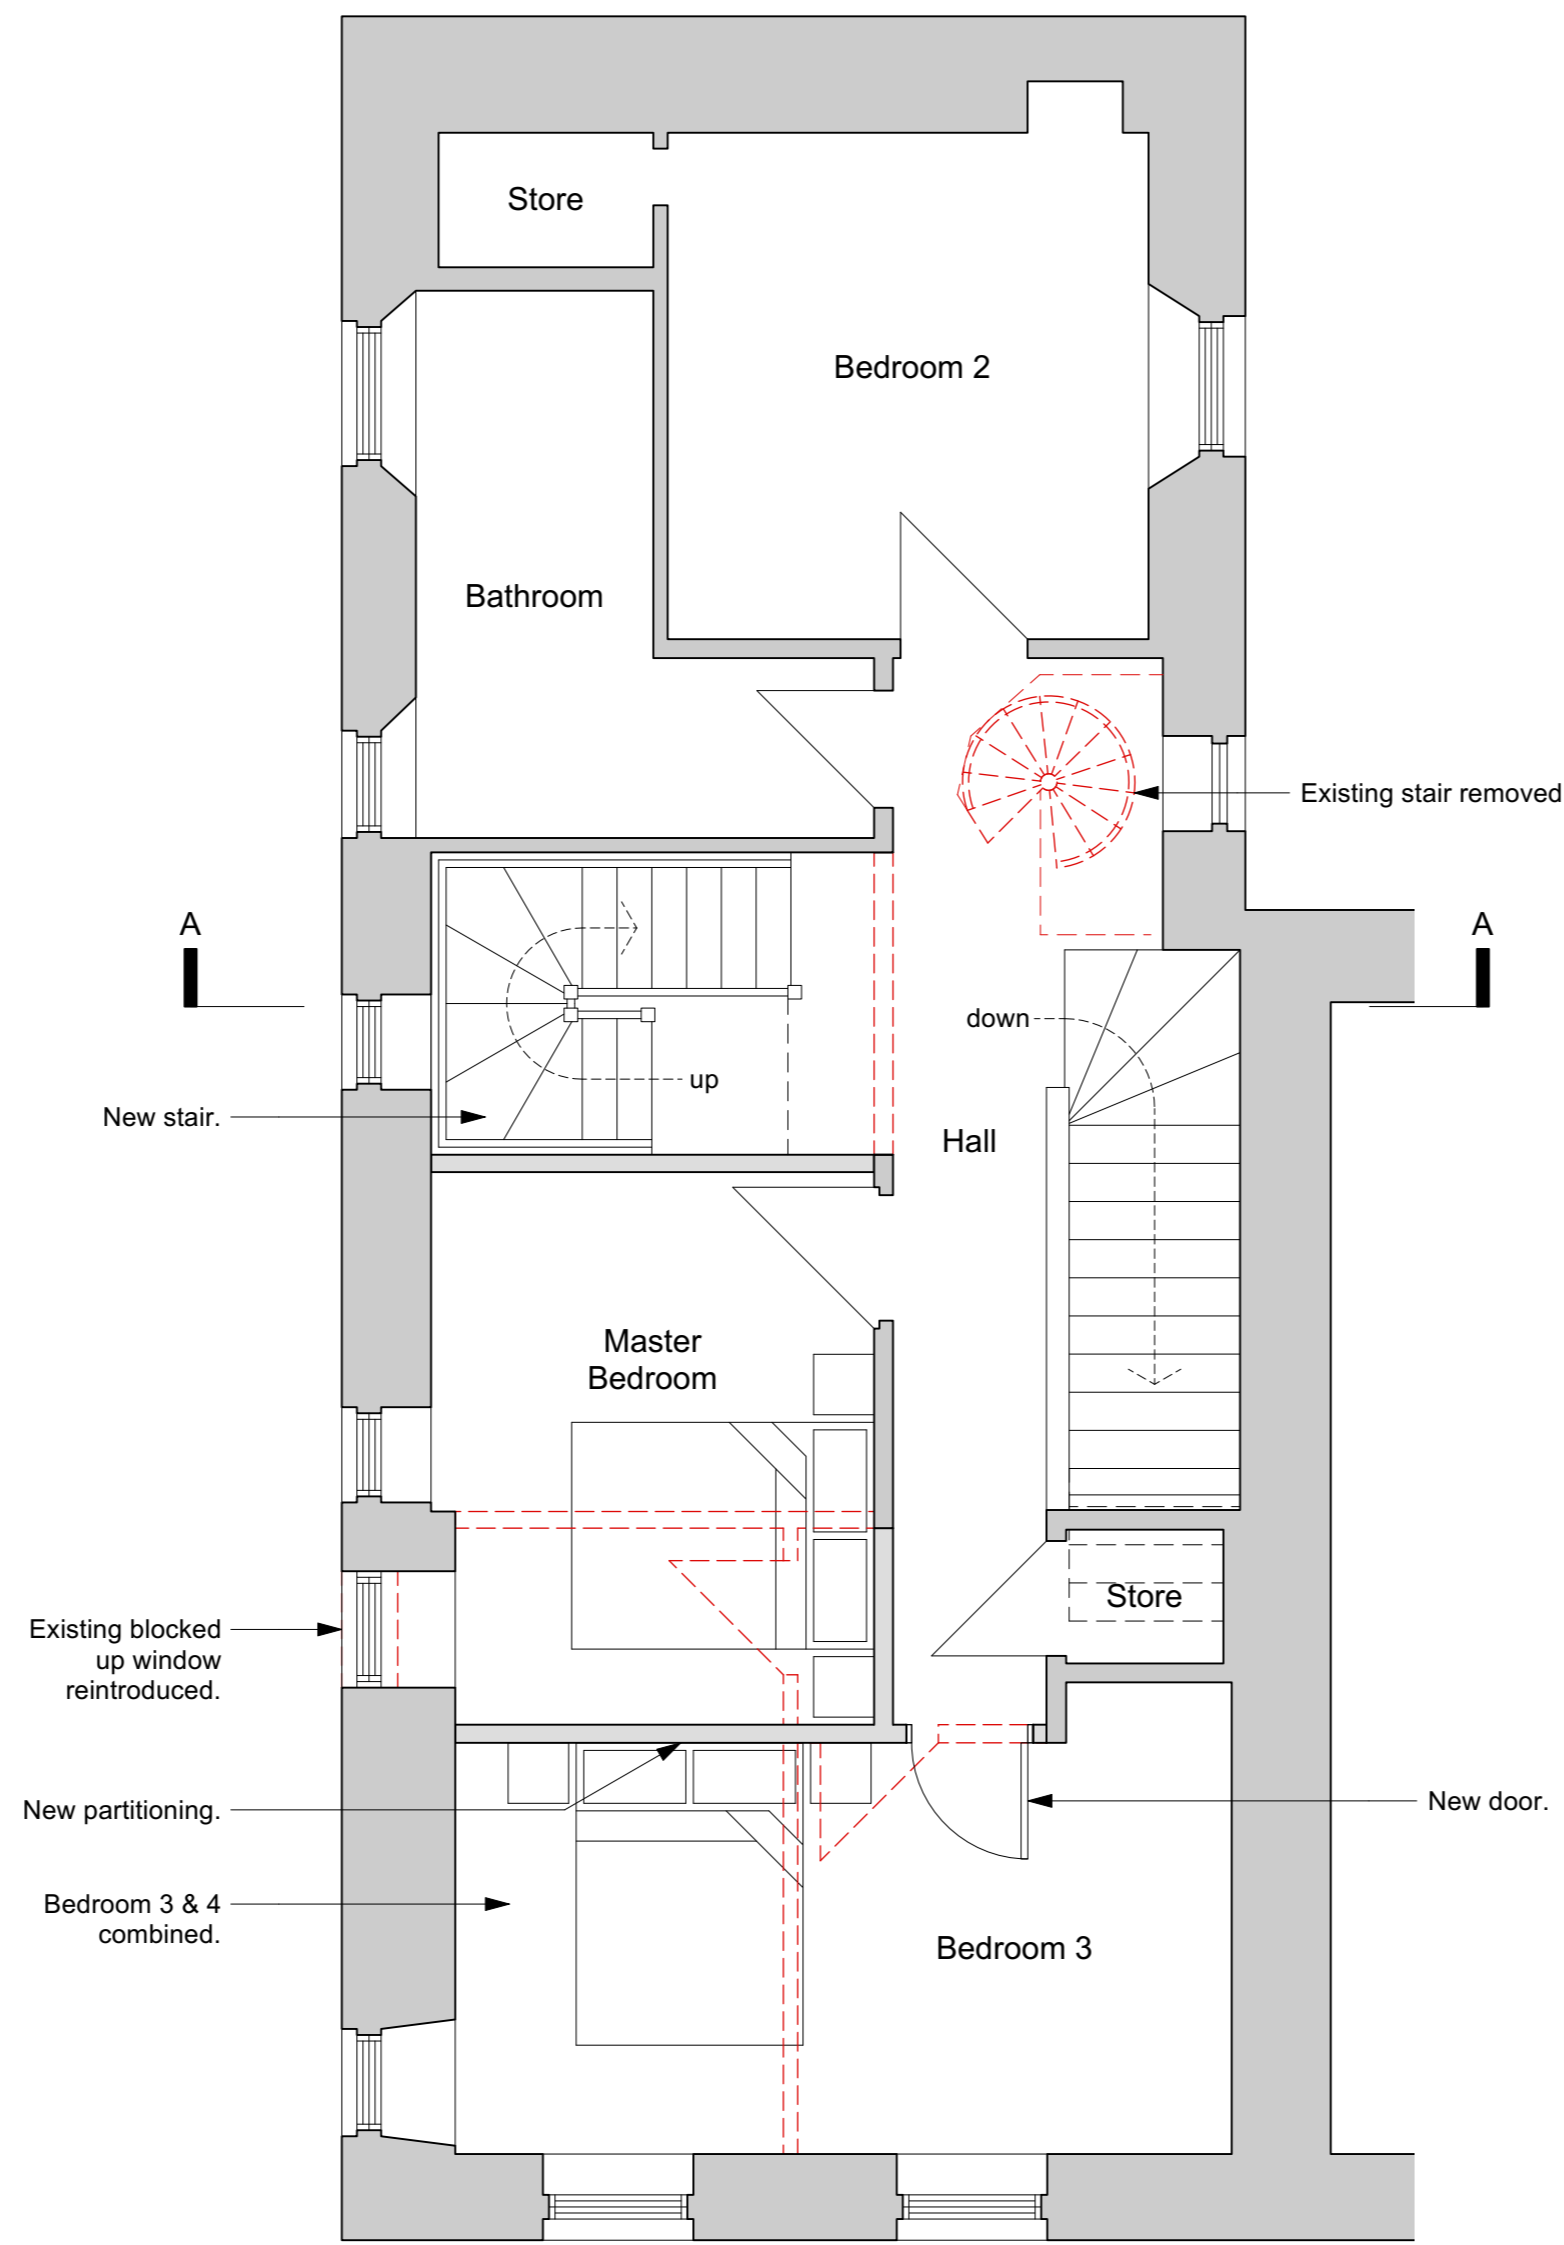
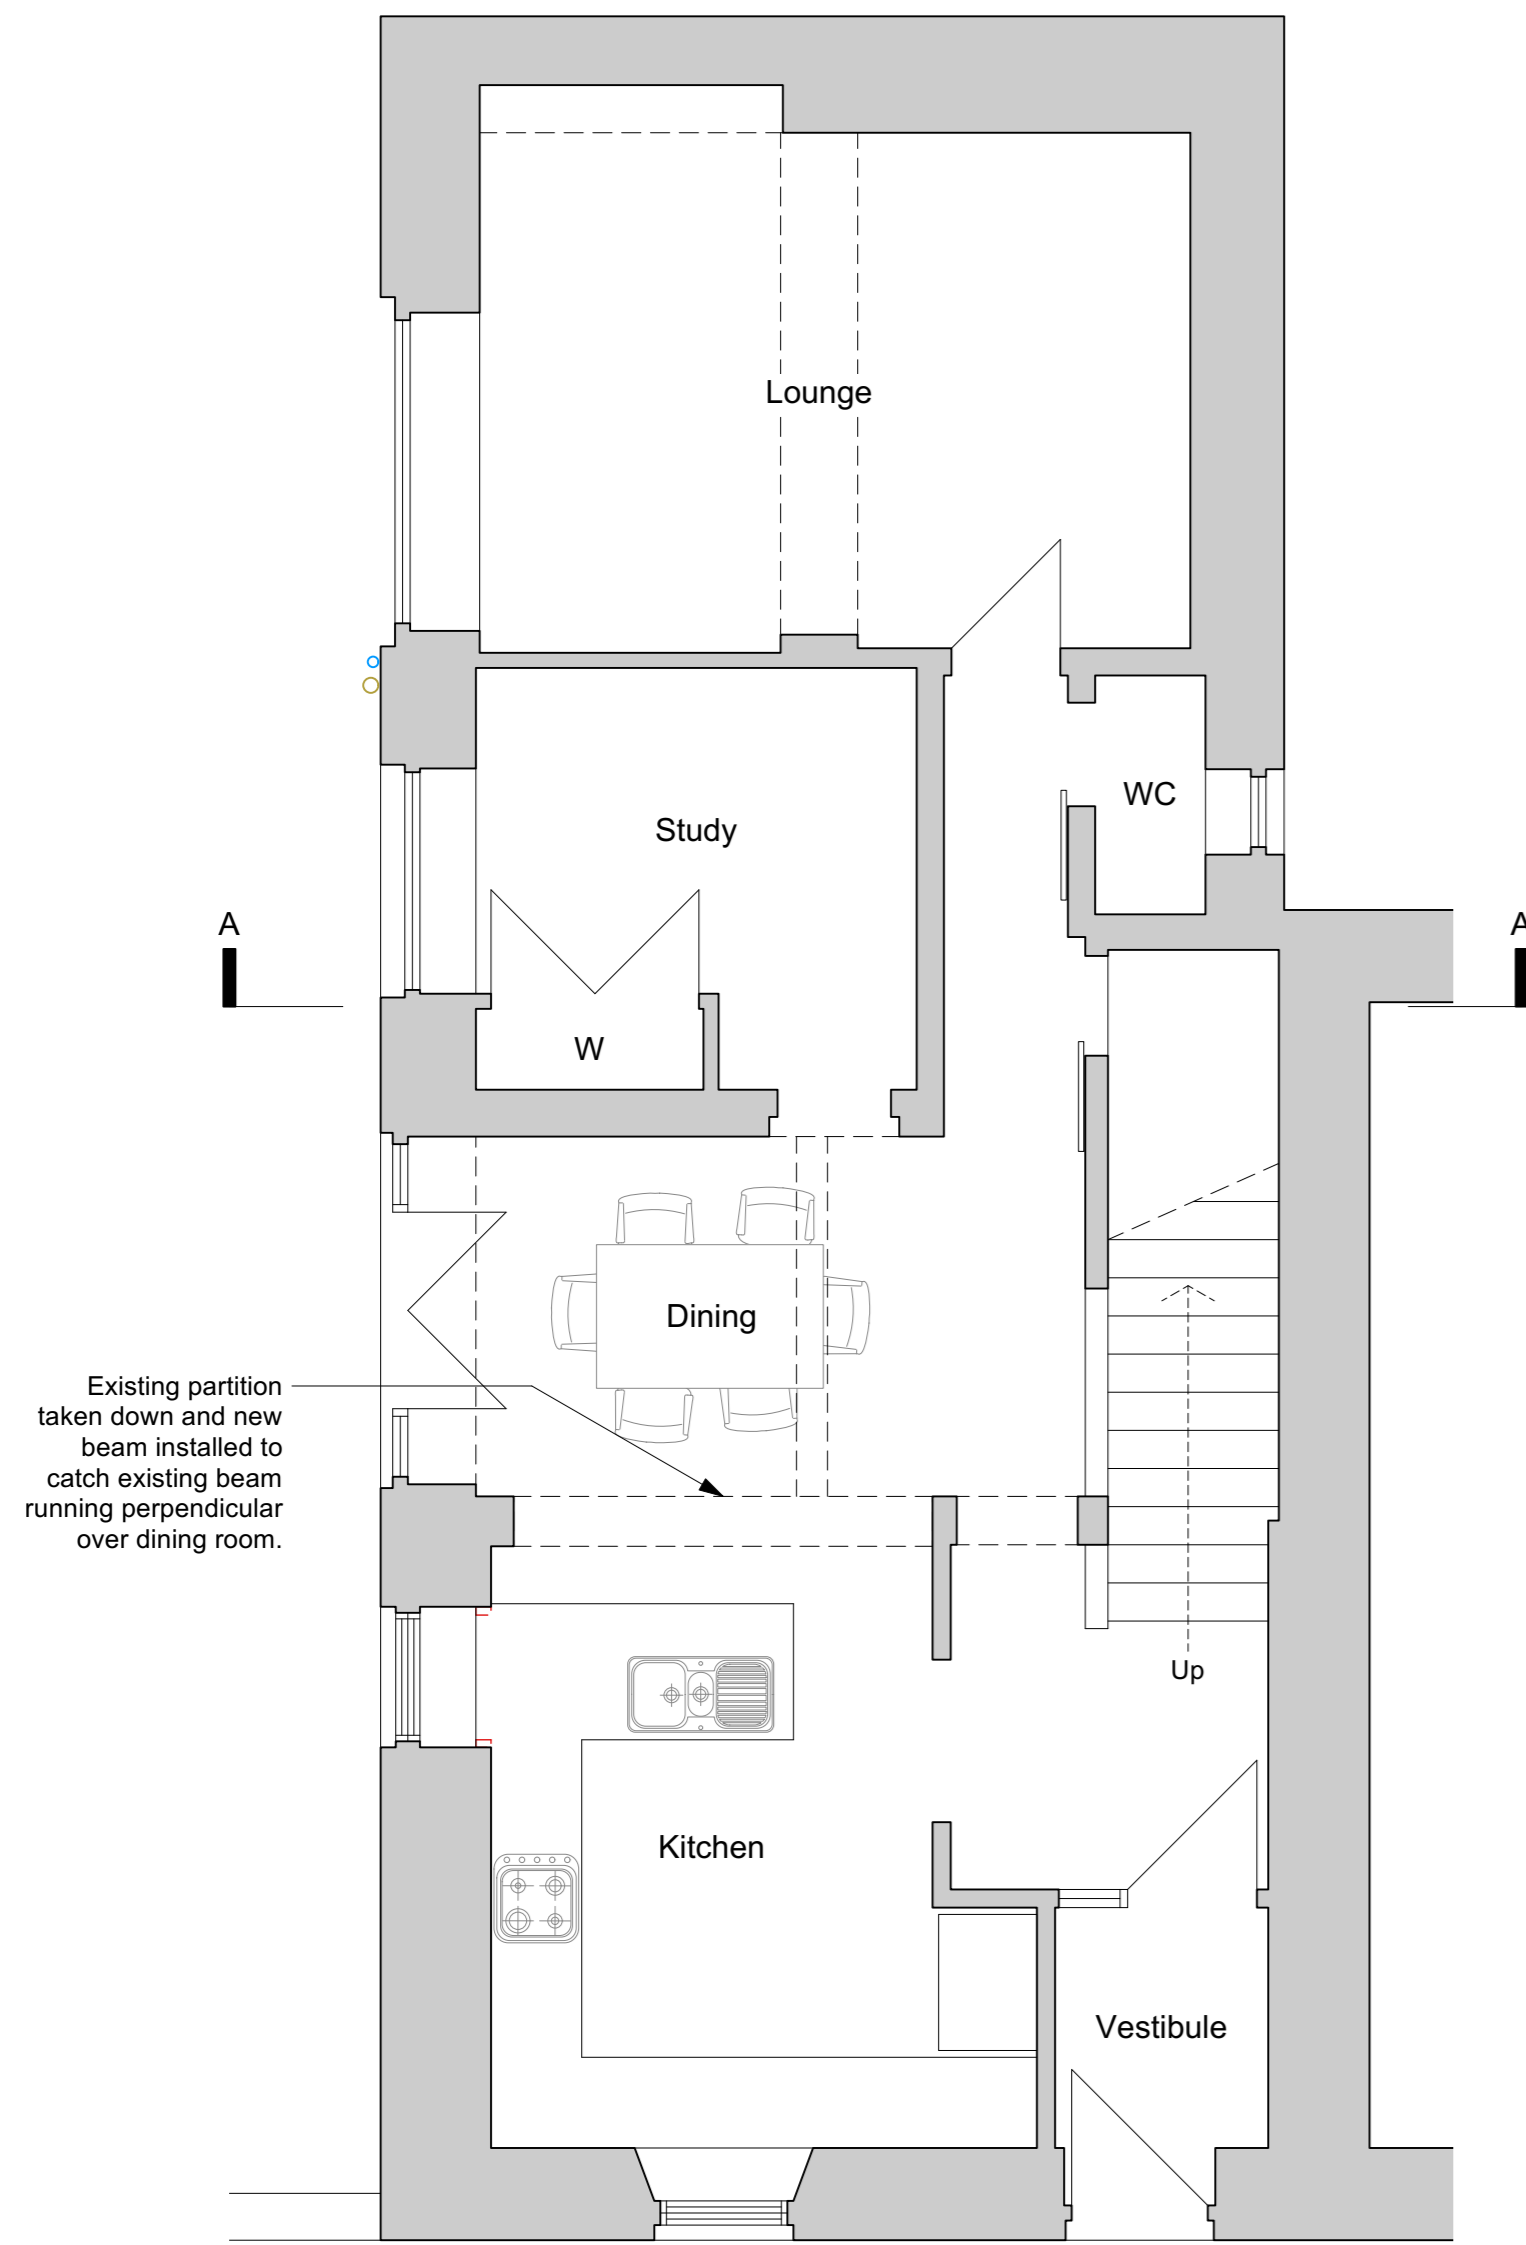


Notes:
 Basement not surveyed. No external access to South and West Elevations, these are therefore indicative, based on internal survey information.

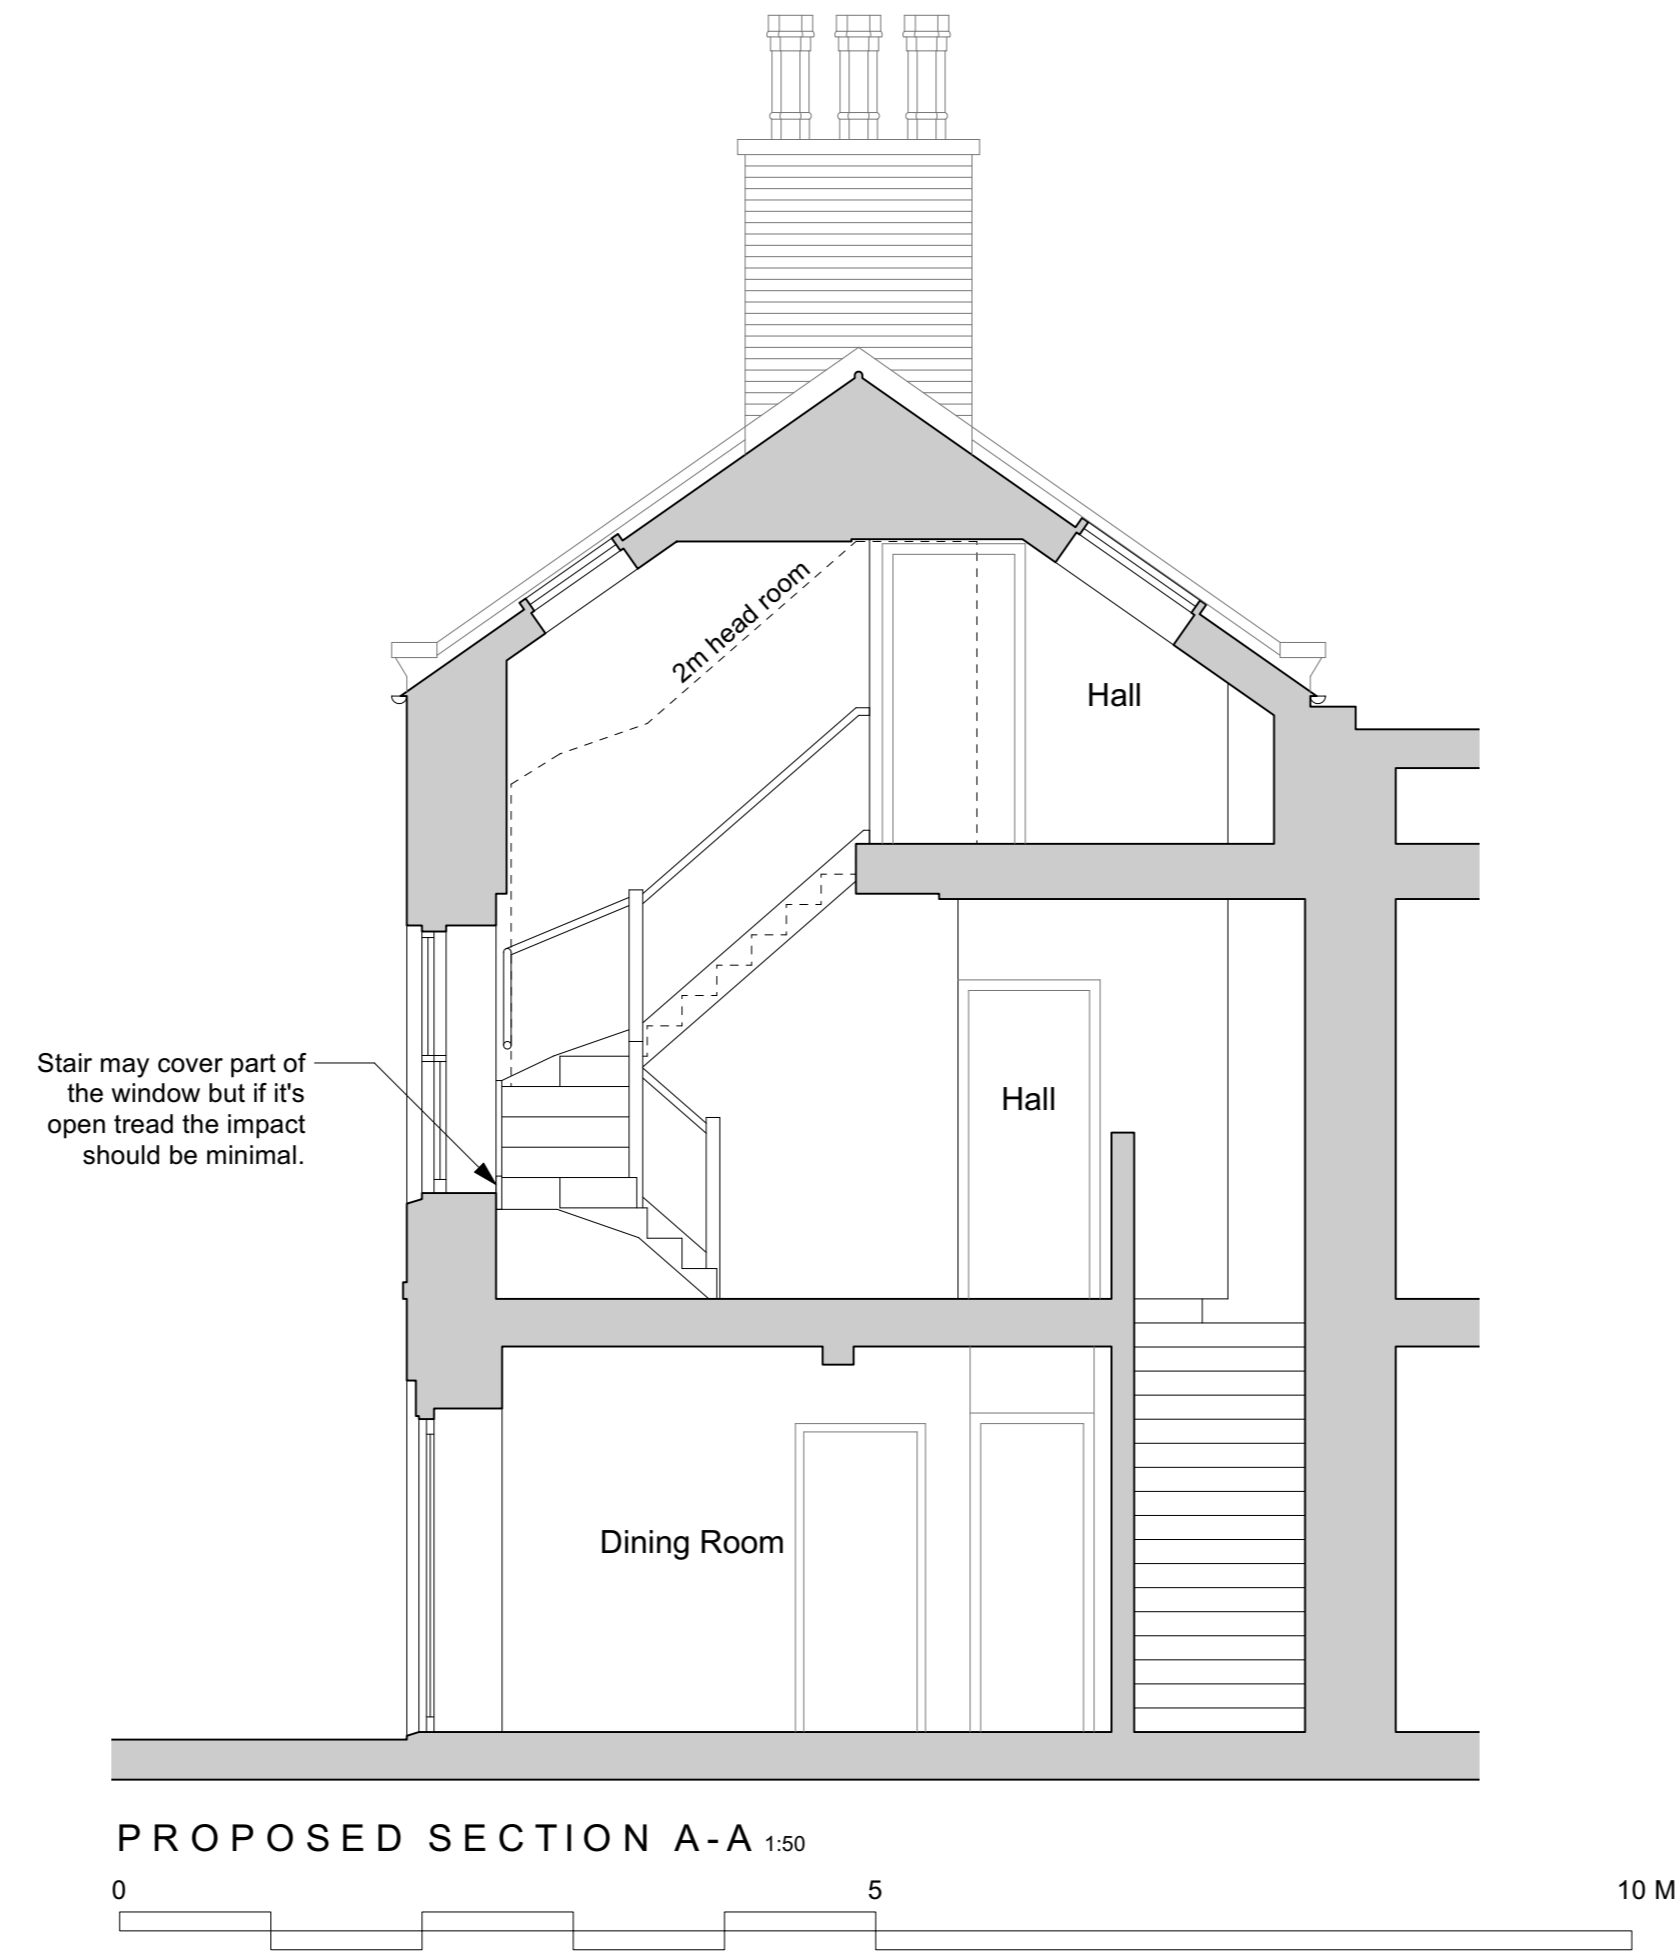

Date	No.	Revision Notes
08/03/2024	A	Kitchen layout

PLANNING
 Drawing for above purpose only and should not be used for any other purpose.

Project Title
Windows and Int Alterations

Project Address
 22 John Street, Montrose

Sheet Title
Proposed Plans and Section

Drawn	Reviewed	Initial Creation Date
DS	KS	04/03/2024

Scale	Sheet Size	Sheet No.	Rev No.
1:50	A1	548-P-06	A

