



The copyright of the design remains with Agora Architects Ltd & may not be reproduced without written consent.
 This drawing & design is for use solely in connection with this project ONLY & should only be used for its stated purpose.
 All dimensions are to be checked on-site & the Agora Architects Ltd to be notified of any discrepancies.
 Do not scale from this drawing for construction purposes.

A1


Notes:

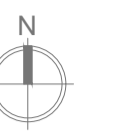


PROPOSED GROUND FLOOR PLAN
 Scale: 1:100

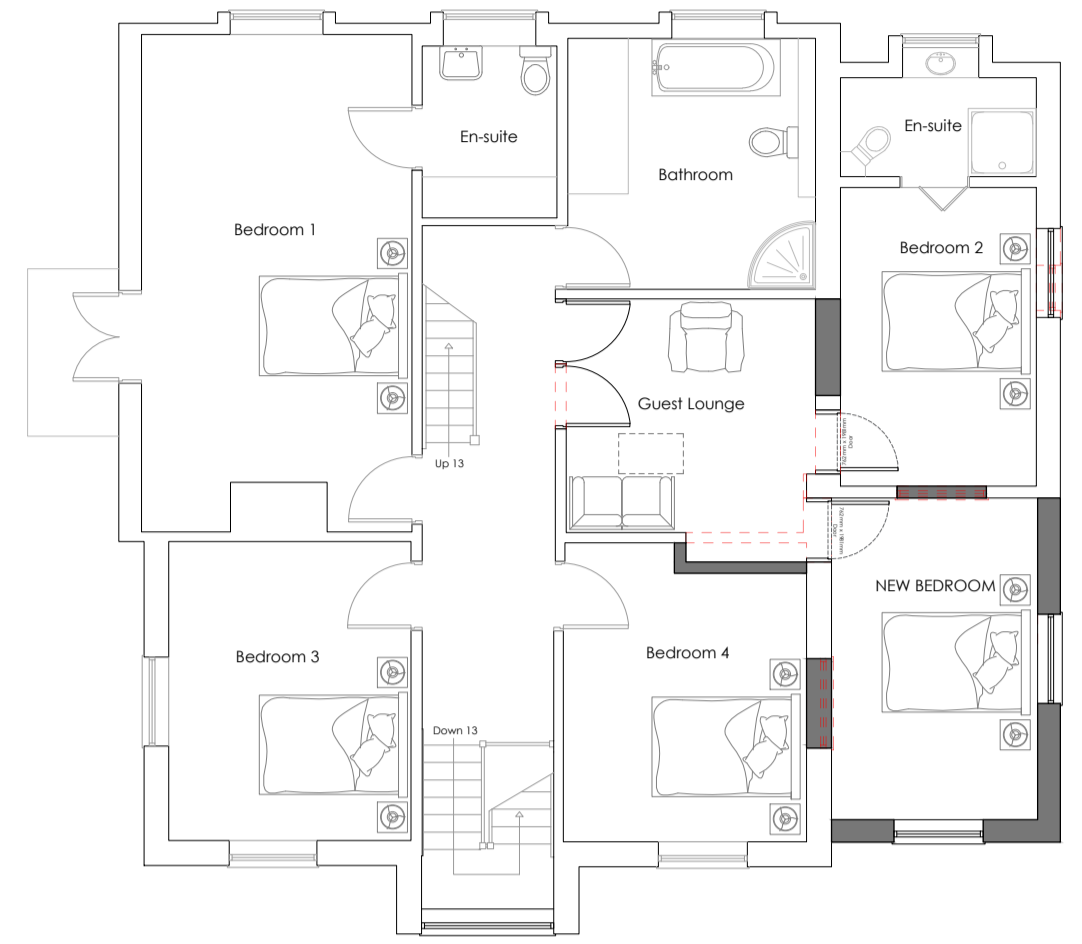


PROPOSED FIRST FLOOR PLAN
 Scale: 1:100

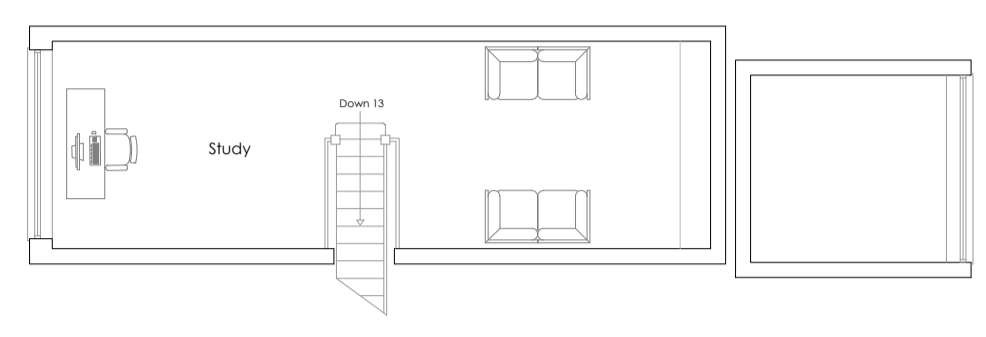


PROPOSED LOFT FLOOR PLAN (no change)
 Scale: 1:100

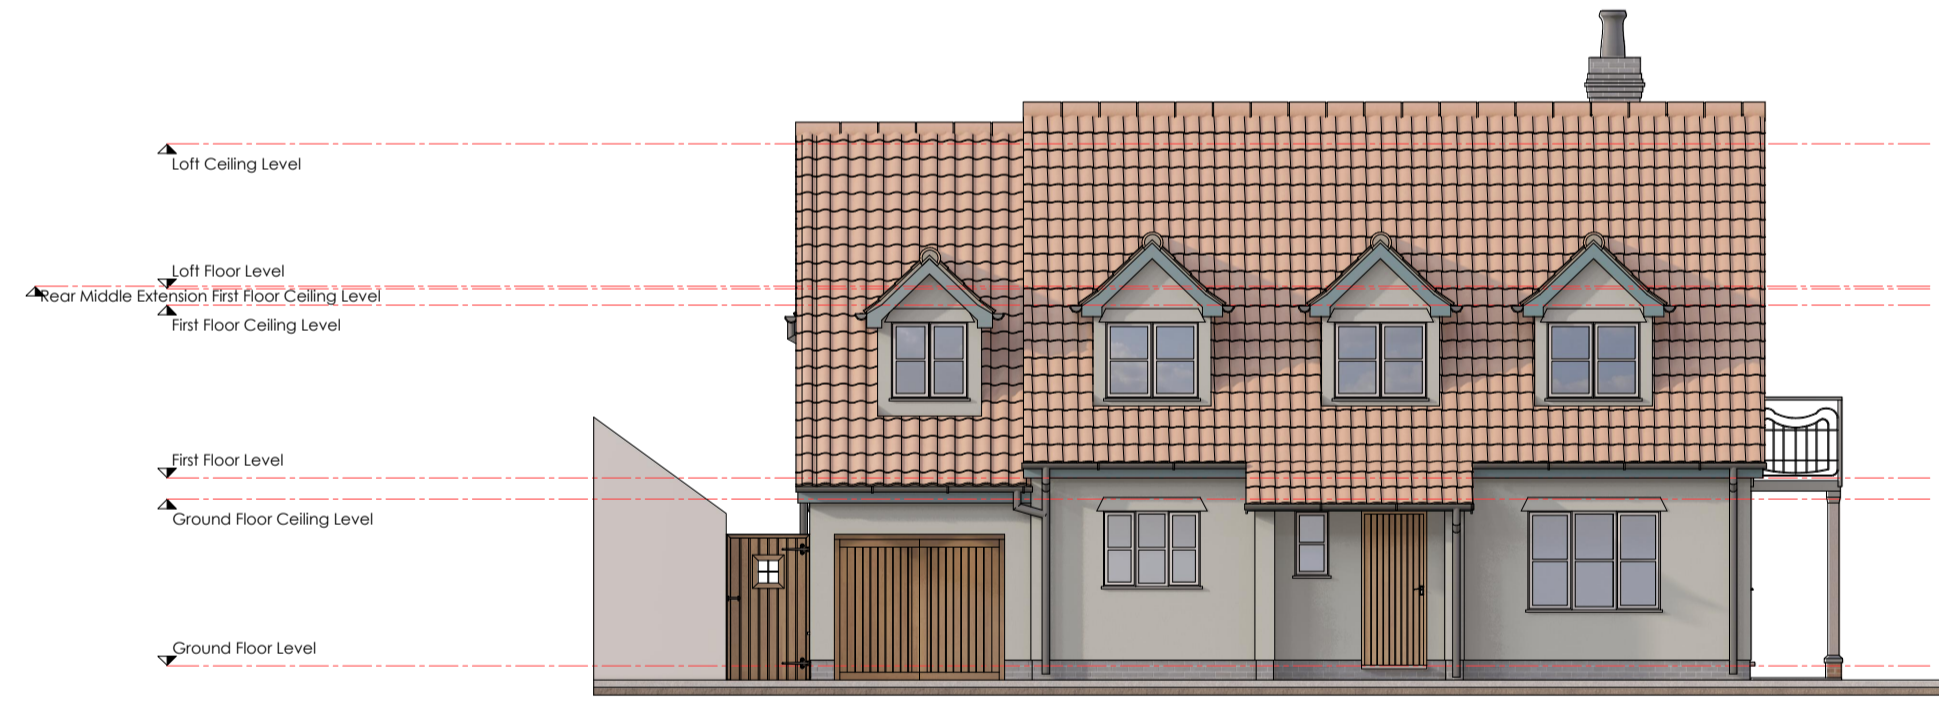


PROPOSED Front Elevation (S)
 Scale: 1:100

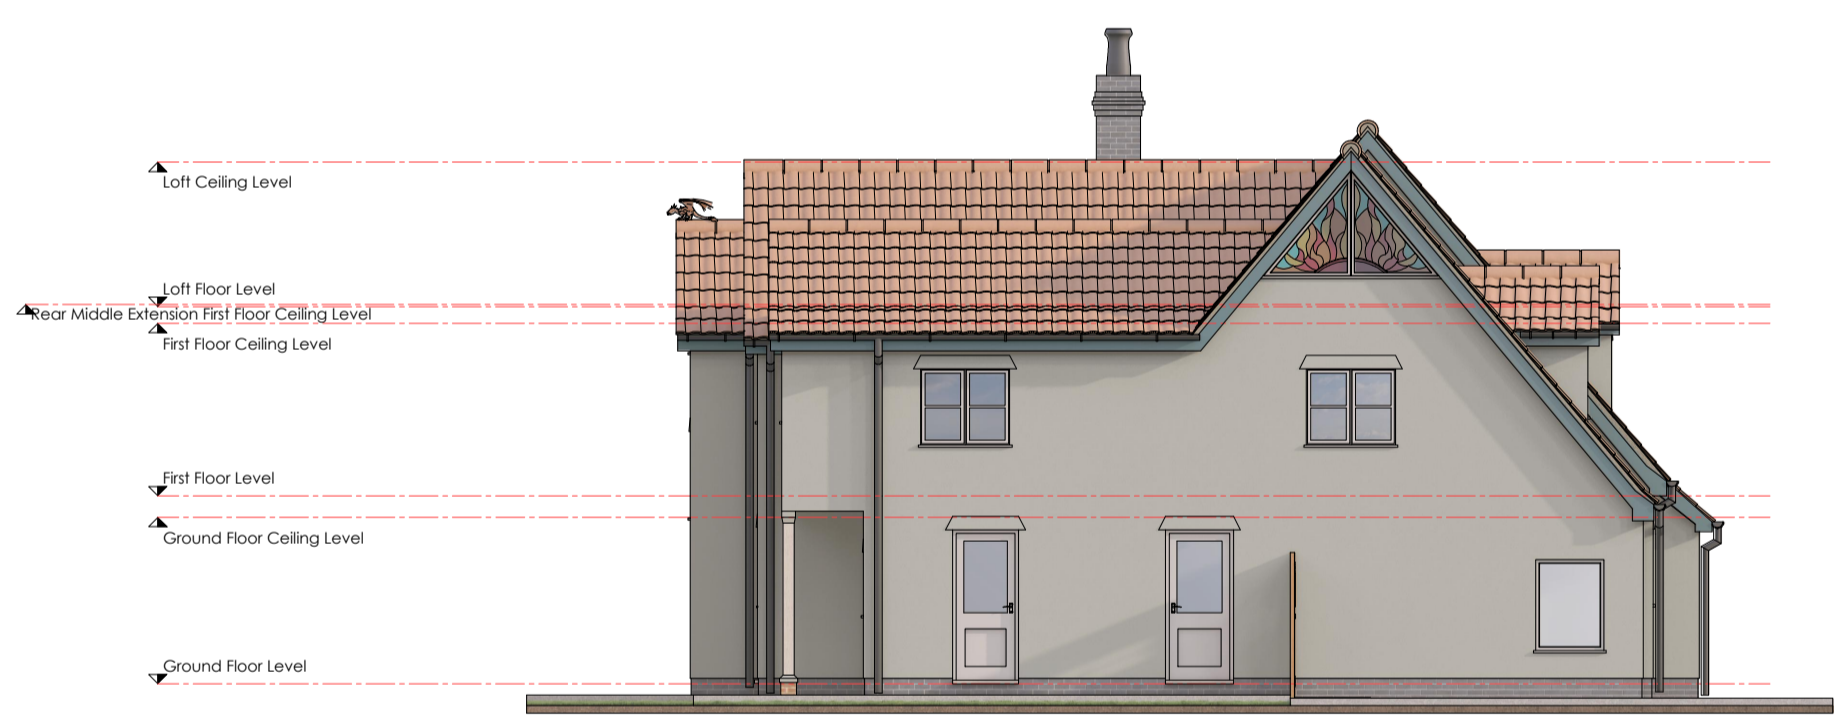

PROPOSED Side Elevation (W)
 Scale: 1:100

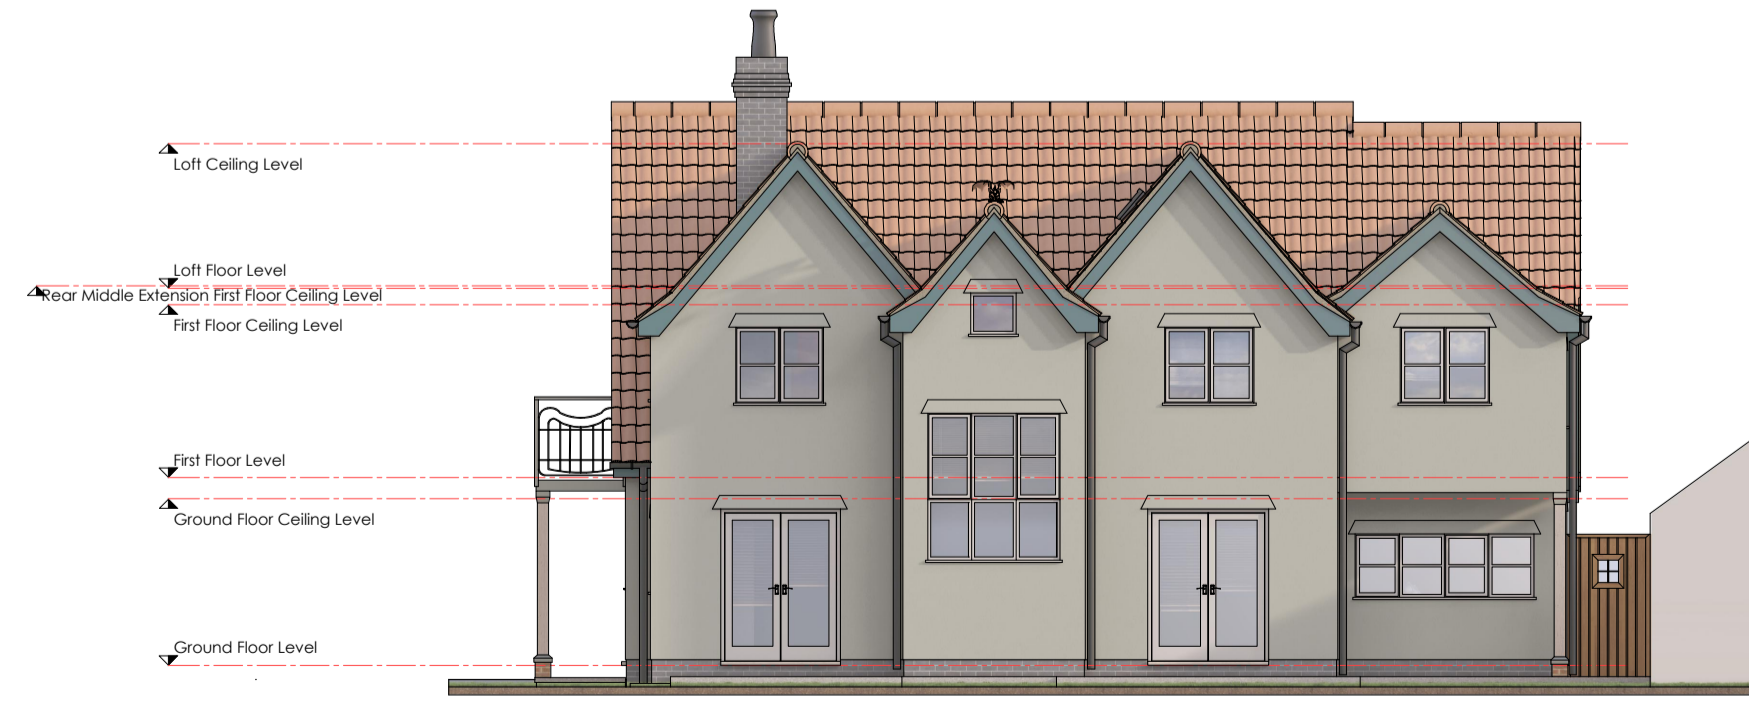


PROPOSED Rear Elevation (N)
 Scale: 1:100

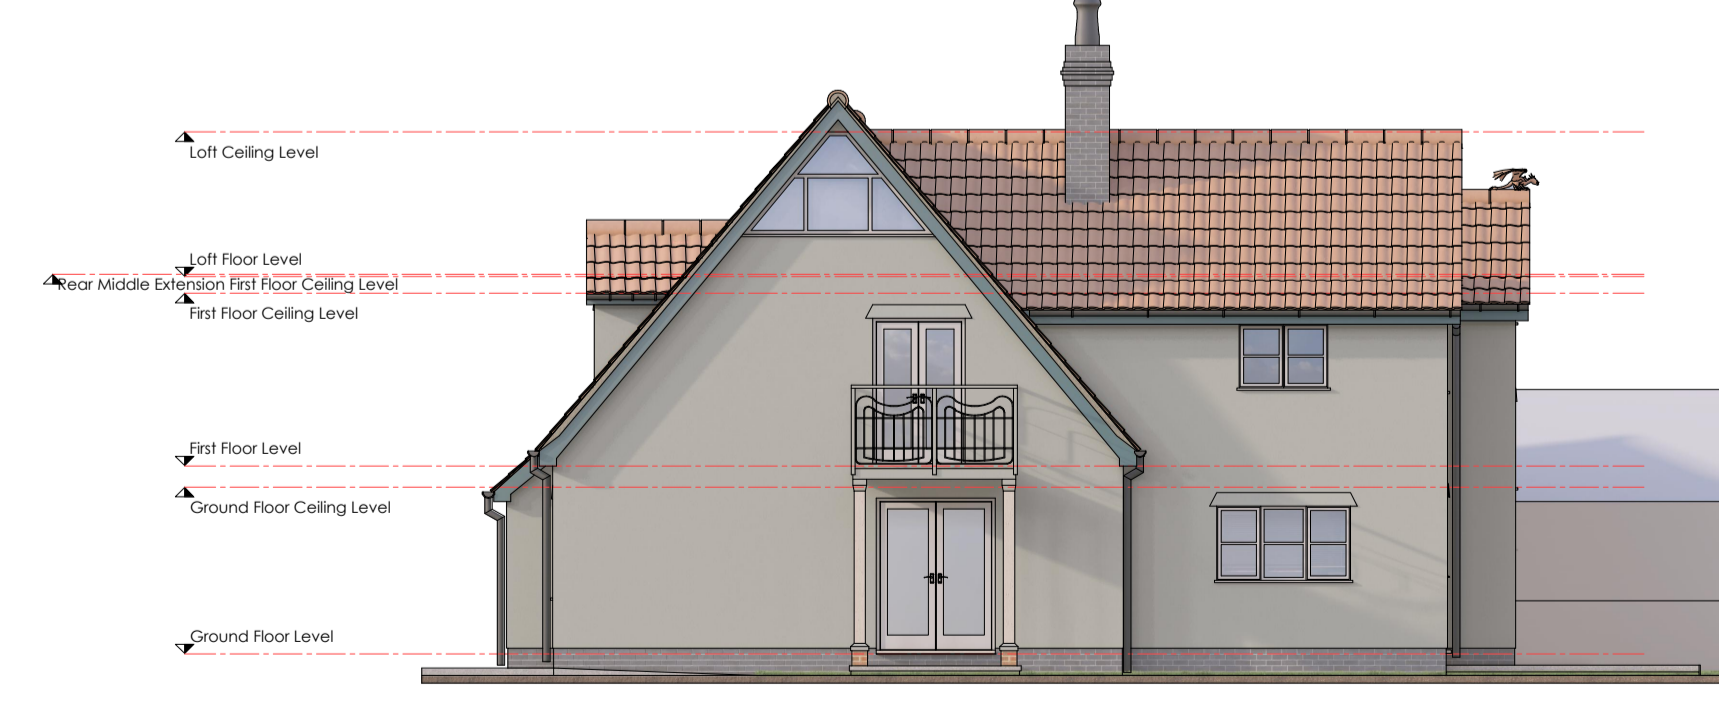

PROPOSED Side Elevation (E)
 Scale: 1:100

P2 02.24 OS Proposed flood protection included on drawings, for all entrances/exits. This includes installation of 5x flood doors and 2x self closing flood barriers.
 P1 01.24 OS First Issue

Rev.	Date:	By:	Notes:
P2	02.24	OS	Proposed flood protection included on drawings, for all entrances/exits. This includes installation of 5x flood doors and 2x self closing flood barriers.
P1	01.24	OS	First Issue

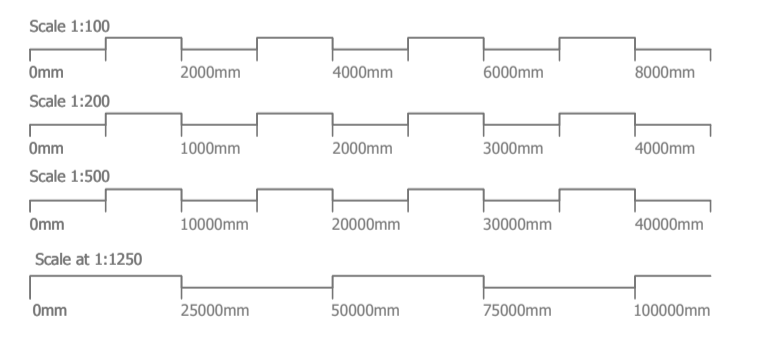

AGORA ARCHITECTS

Hethel Engineering Centre, Chapman Way, Hethel, Norfolk, NR14 8FB
 Tel: 01953 686516
www.agoraarchitects.co.uk

Client: Chris Edwards		Project: Easter Cottage	
Title: Plans and Elevations	Drawn By: OS	Checked By: AJB	
Series: PLANNING	Date: 01.24	Project Ref: 23-1073	Drawing Code: 301
		Rev: P2	

