


ACCESS LANE
(PRIVATE)

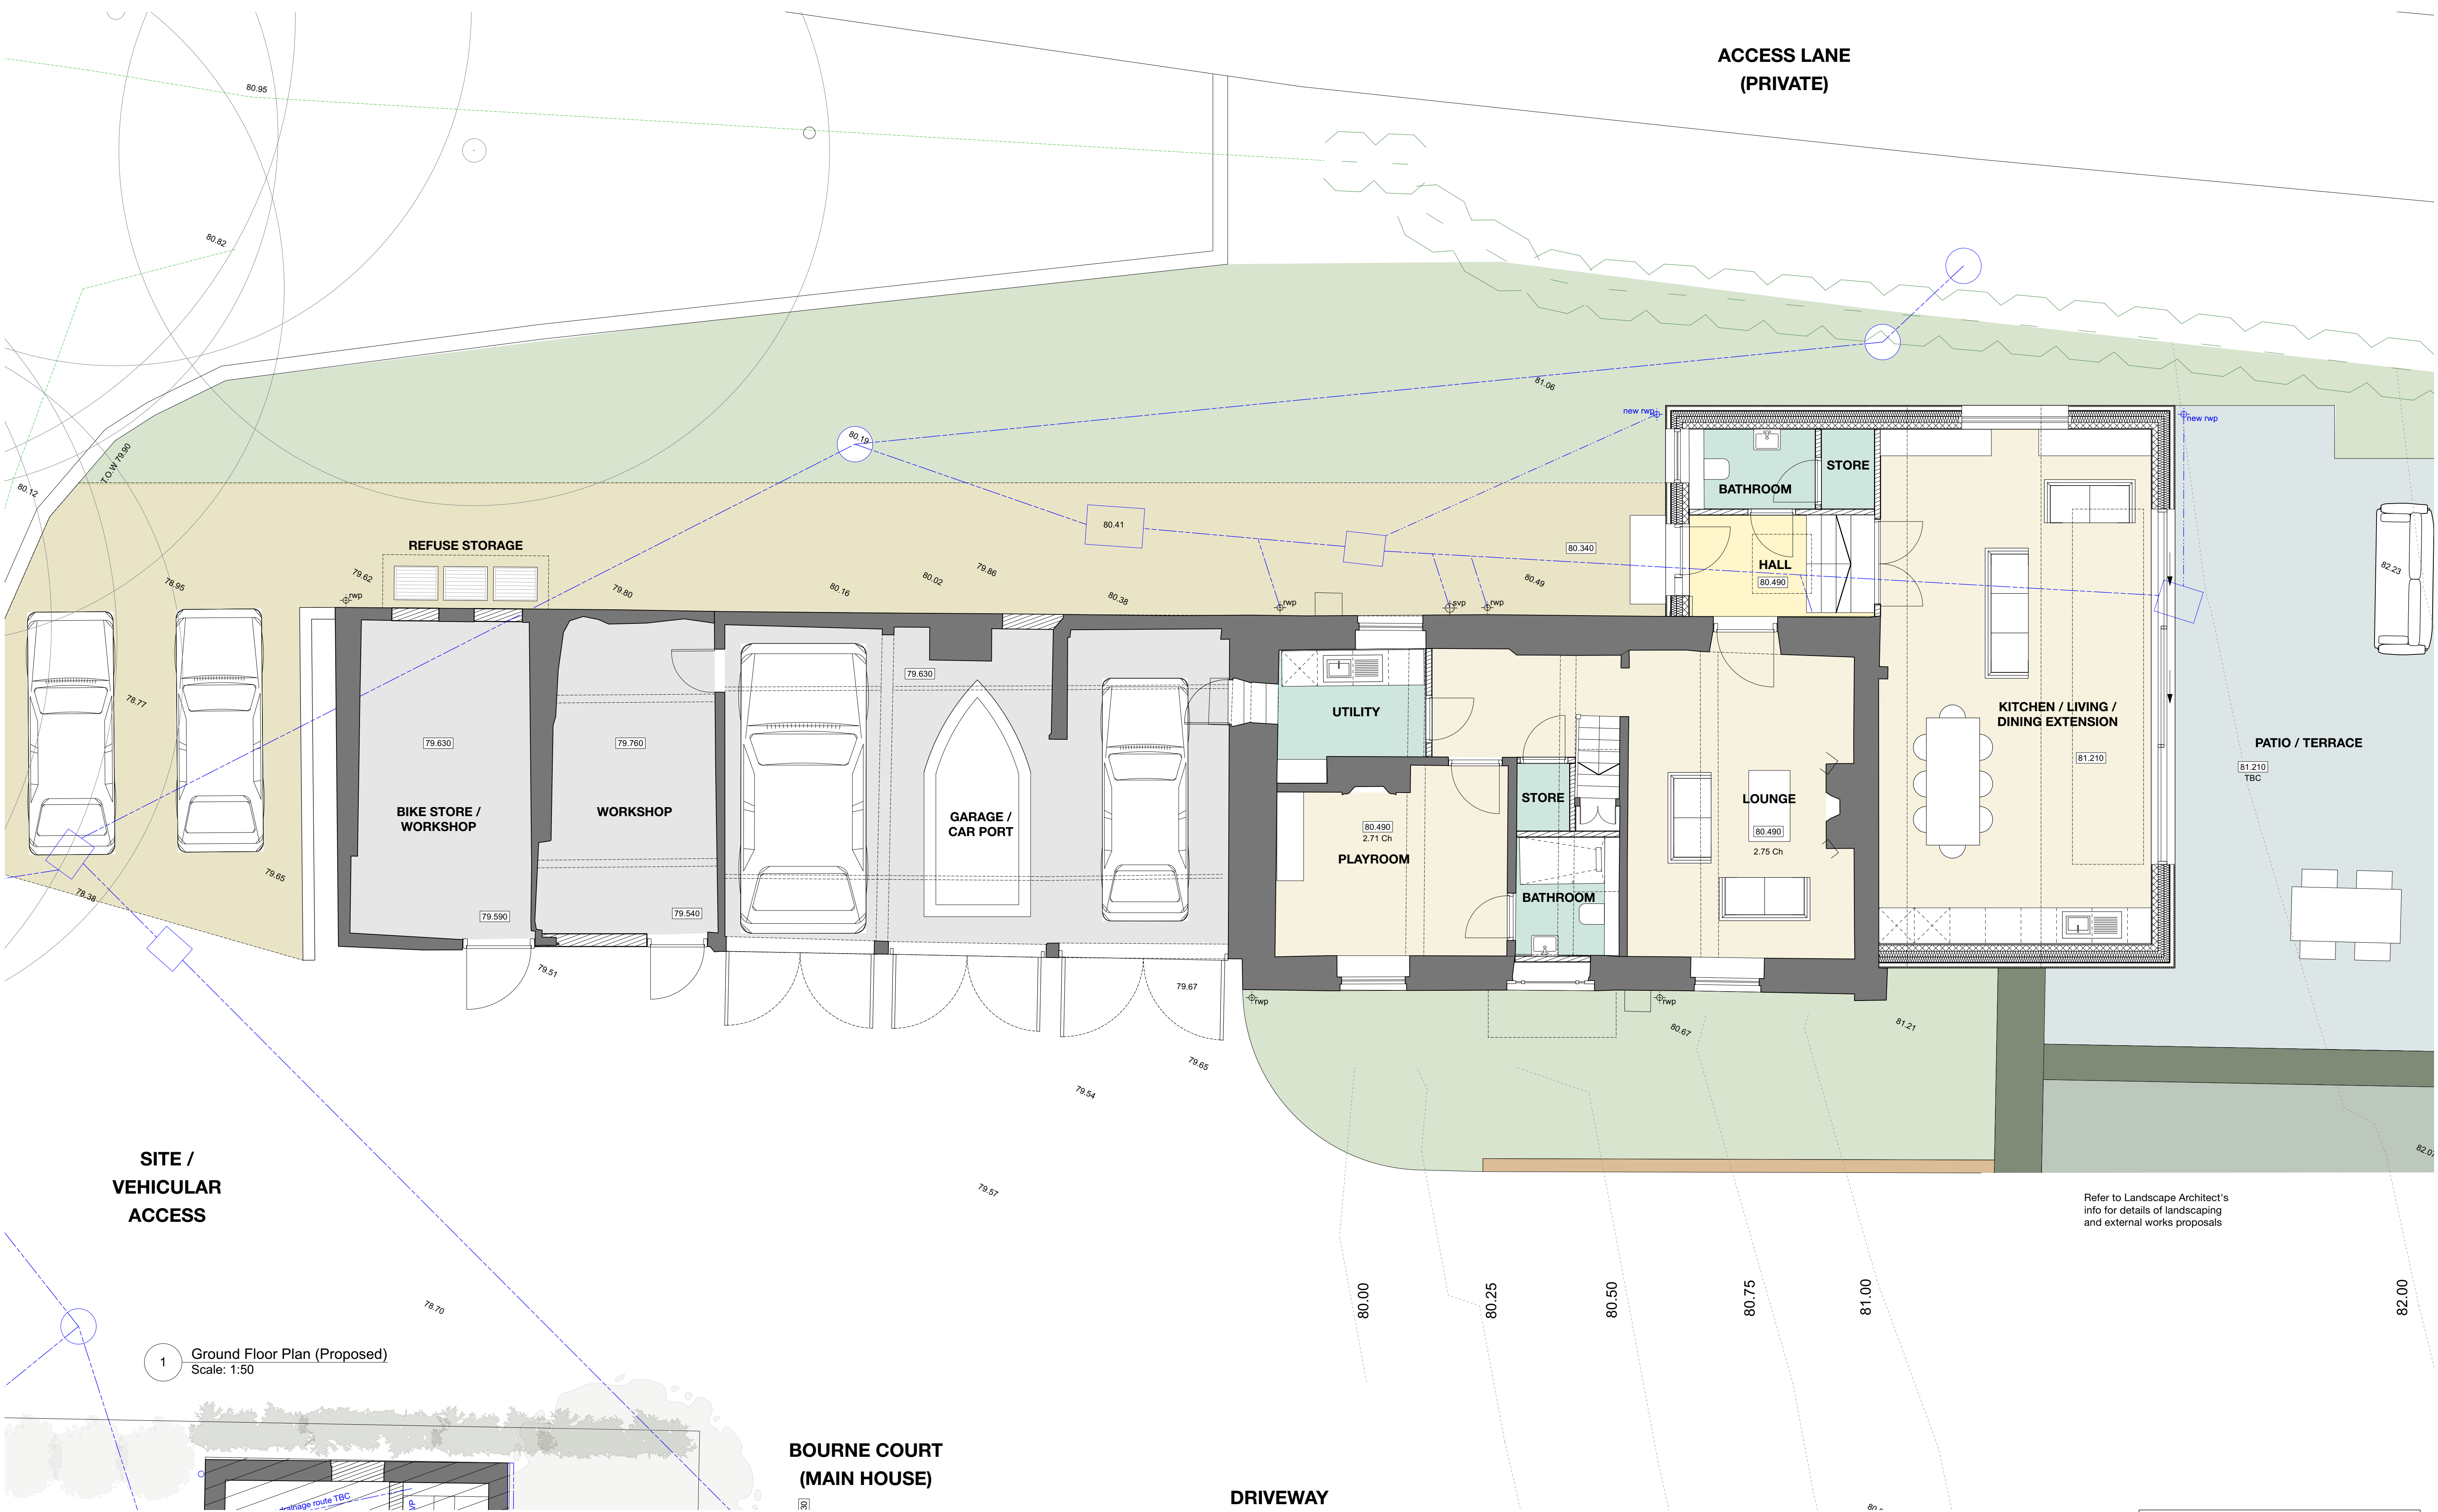

Refer to Landscape Architect's info for details of landscaping and external works proposals

SITE /
VEHICULAR
ACCESS

1 Ground Floor Plan (Proposed)
Scale: 1:50

BOURNE COURT
(MAIN HOUSE)

DRIVEWAY

PLANNING

Rev	Date	Dim	Chkd	Description

Legend

±78.50	Level (Proposed)	Existing Wall Construction
+78.50	Level (Existing)	New Wall Construction
IDG xx	Door Reference	Existing Wall Demolished
WG xx	Window Reference	Beam Over (Indicative)
---	Line of Historic Cottage	

6 King Street Bristol BS1 4EQ
T 0117 929 9293 E info@fm-architects.co.uk
F 0117 929 9295 W fm-architects.co.uk

All drawings are copyright
Report all discrepancies to project administrator
Do not scale drawing for construction purposes
All dimensions to be checked on site

0 2.5m

ferguson mann architects Job Title: Bourne Court Client: Mr & Mrs R.Pearce Scale: 1:50 @ A1 1:100 @ A3				Drawing Title: Cottage Building Ground Floor Plan (Proposed) Job No: 11432 Drawing No: PL-525 Date: 22.05.23 Drawn: NB Chkd:			
---	--	--	--	--	--	--	--