




**IMPORTANT NOTES:**  
 Any discrepancies must be reported to ARA Architecture before proceeding.  
 Figured dimensions only are to be worked from.  
 This drawing remains the copyright of ARA Architecture.  
 This drawing is supplied in order to gain Planning Permission and Building Regulations Approval only and is not to be used as a working drawing unless the Builder or Owner verifies the accuracy of the drawings by checking all dimensions, details, angles and notes on site before work commences or ordering any materials.  
 The Owner is to check his own deeds to verify that no restrictions or covenants exist to prevent building.  
**DO NOT SCALE FOR CONSTRUCTION PURPOSES**

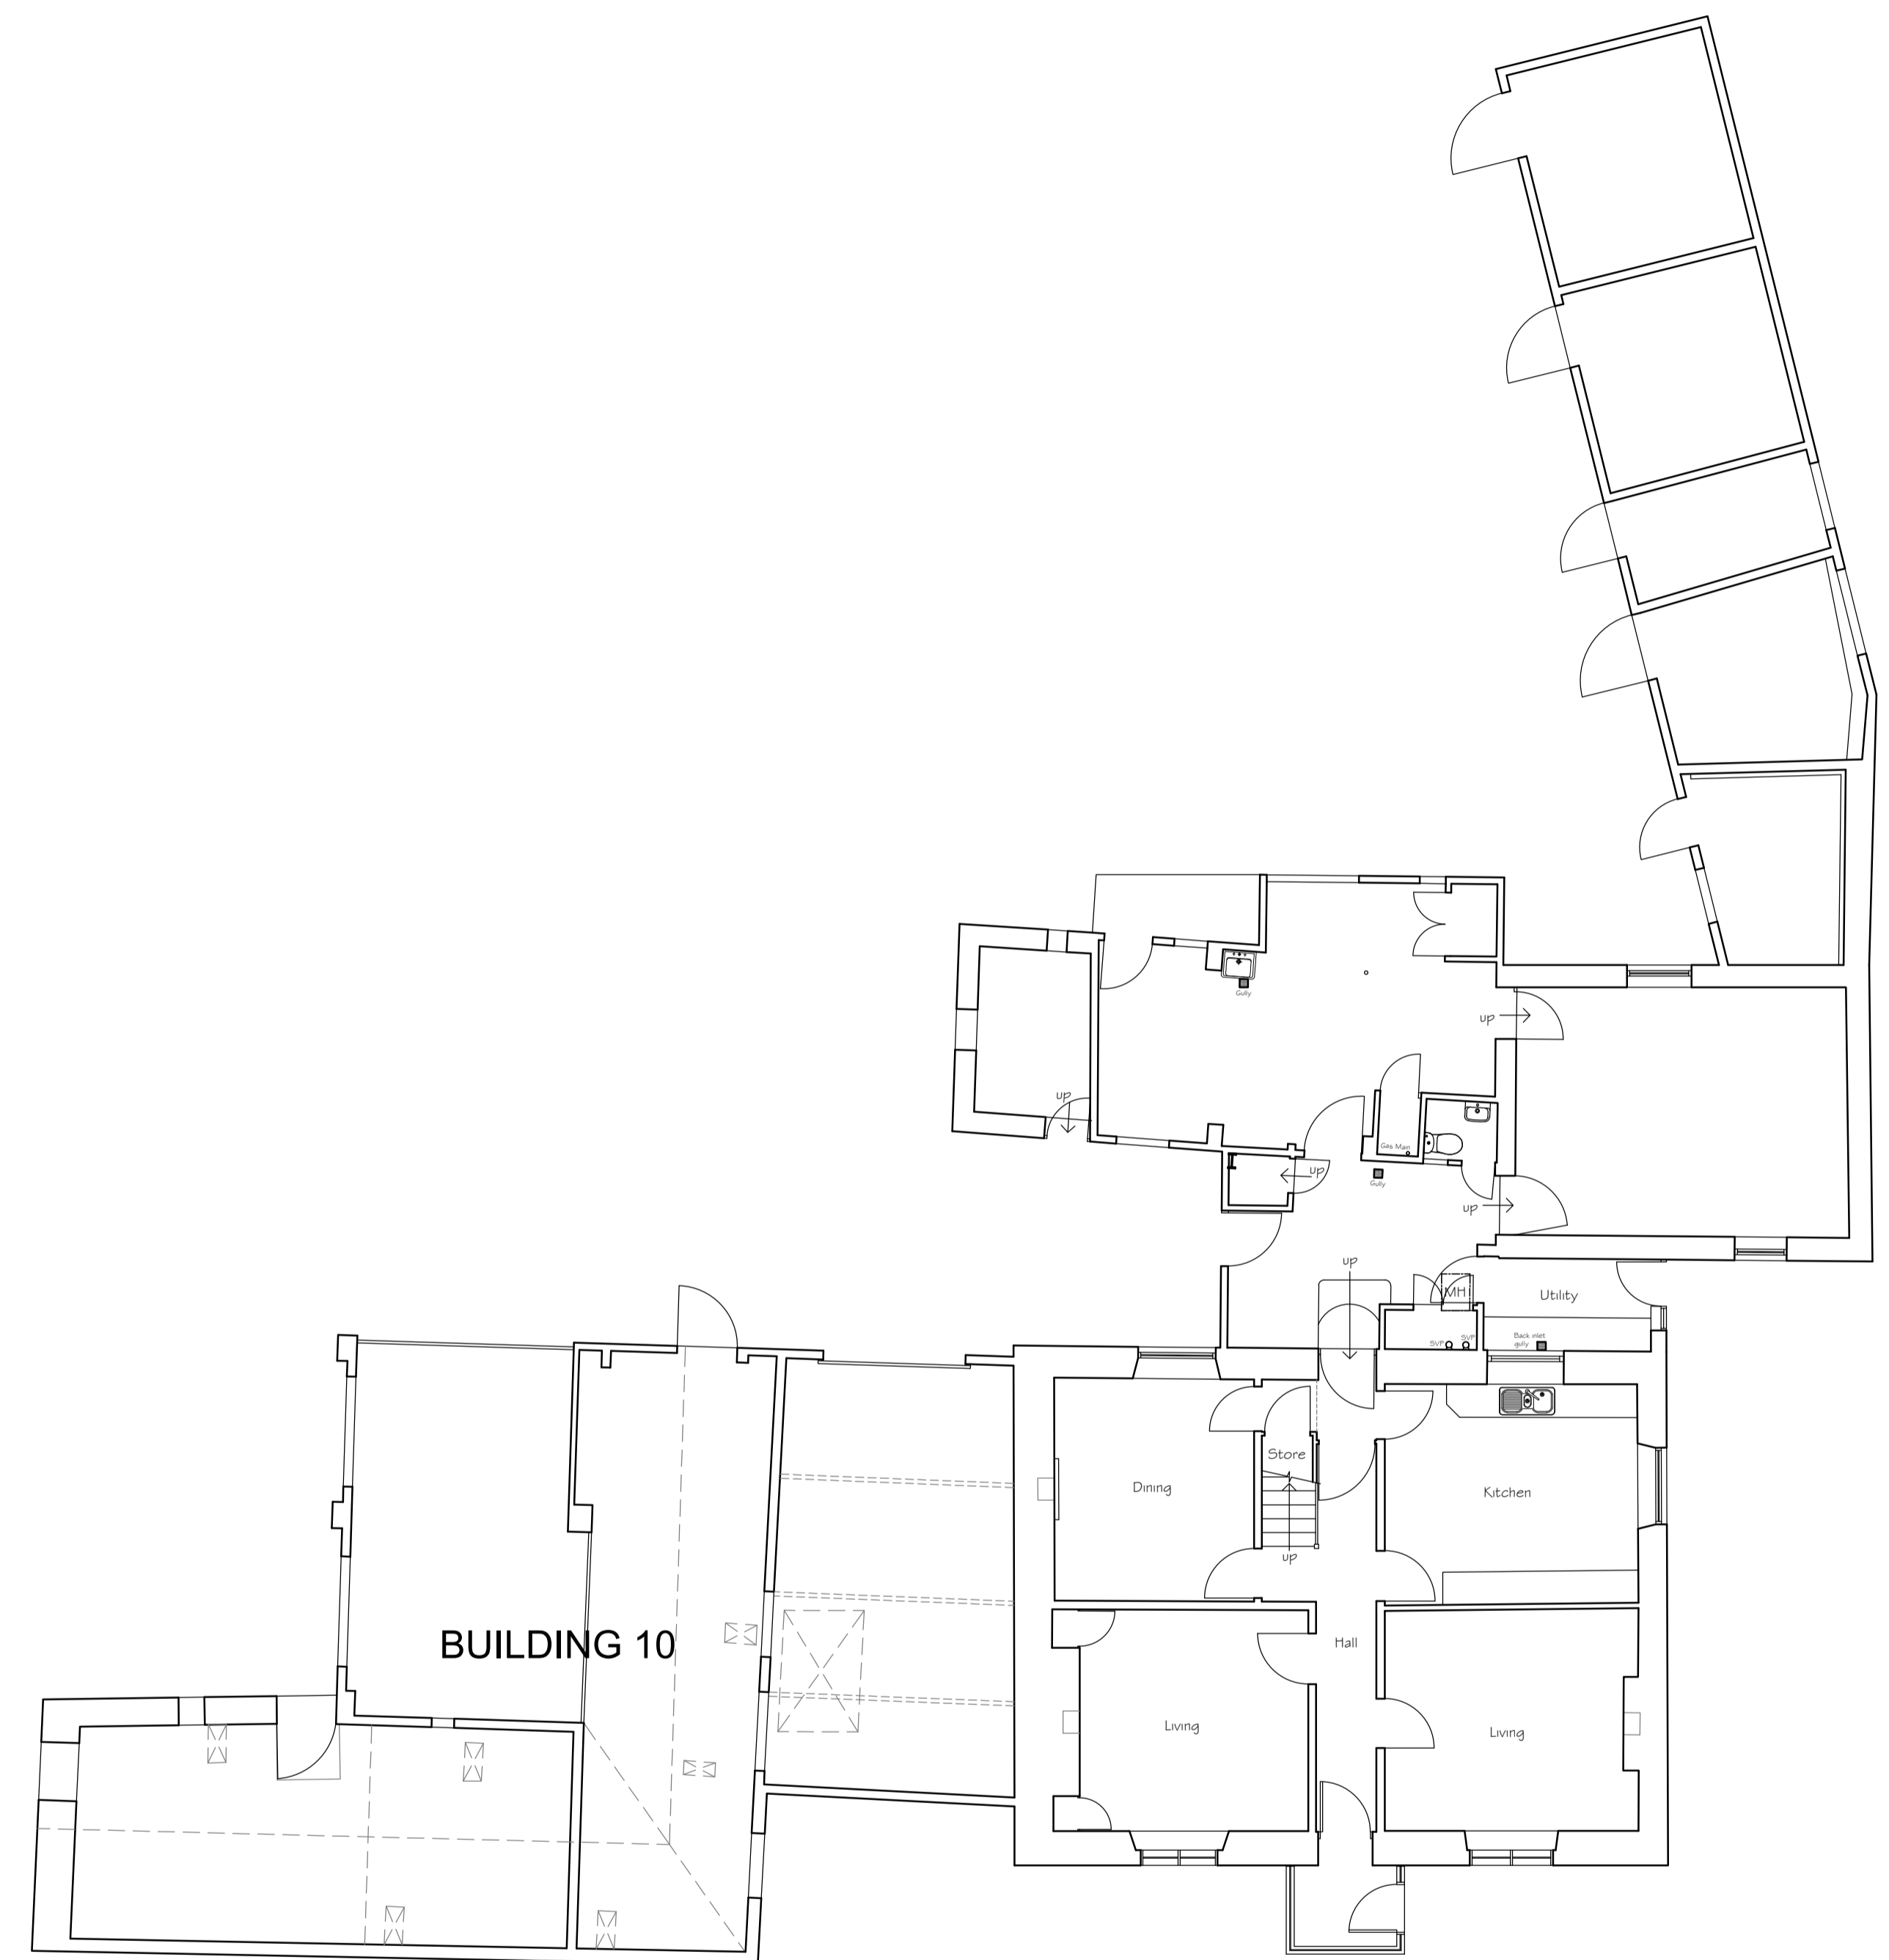

EXISTING GROUND FLOOR PLAN 1:100

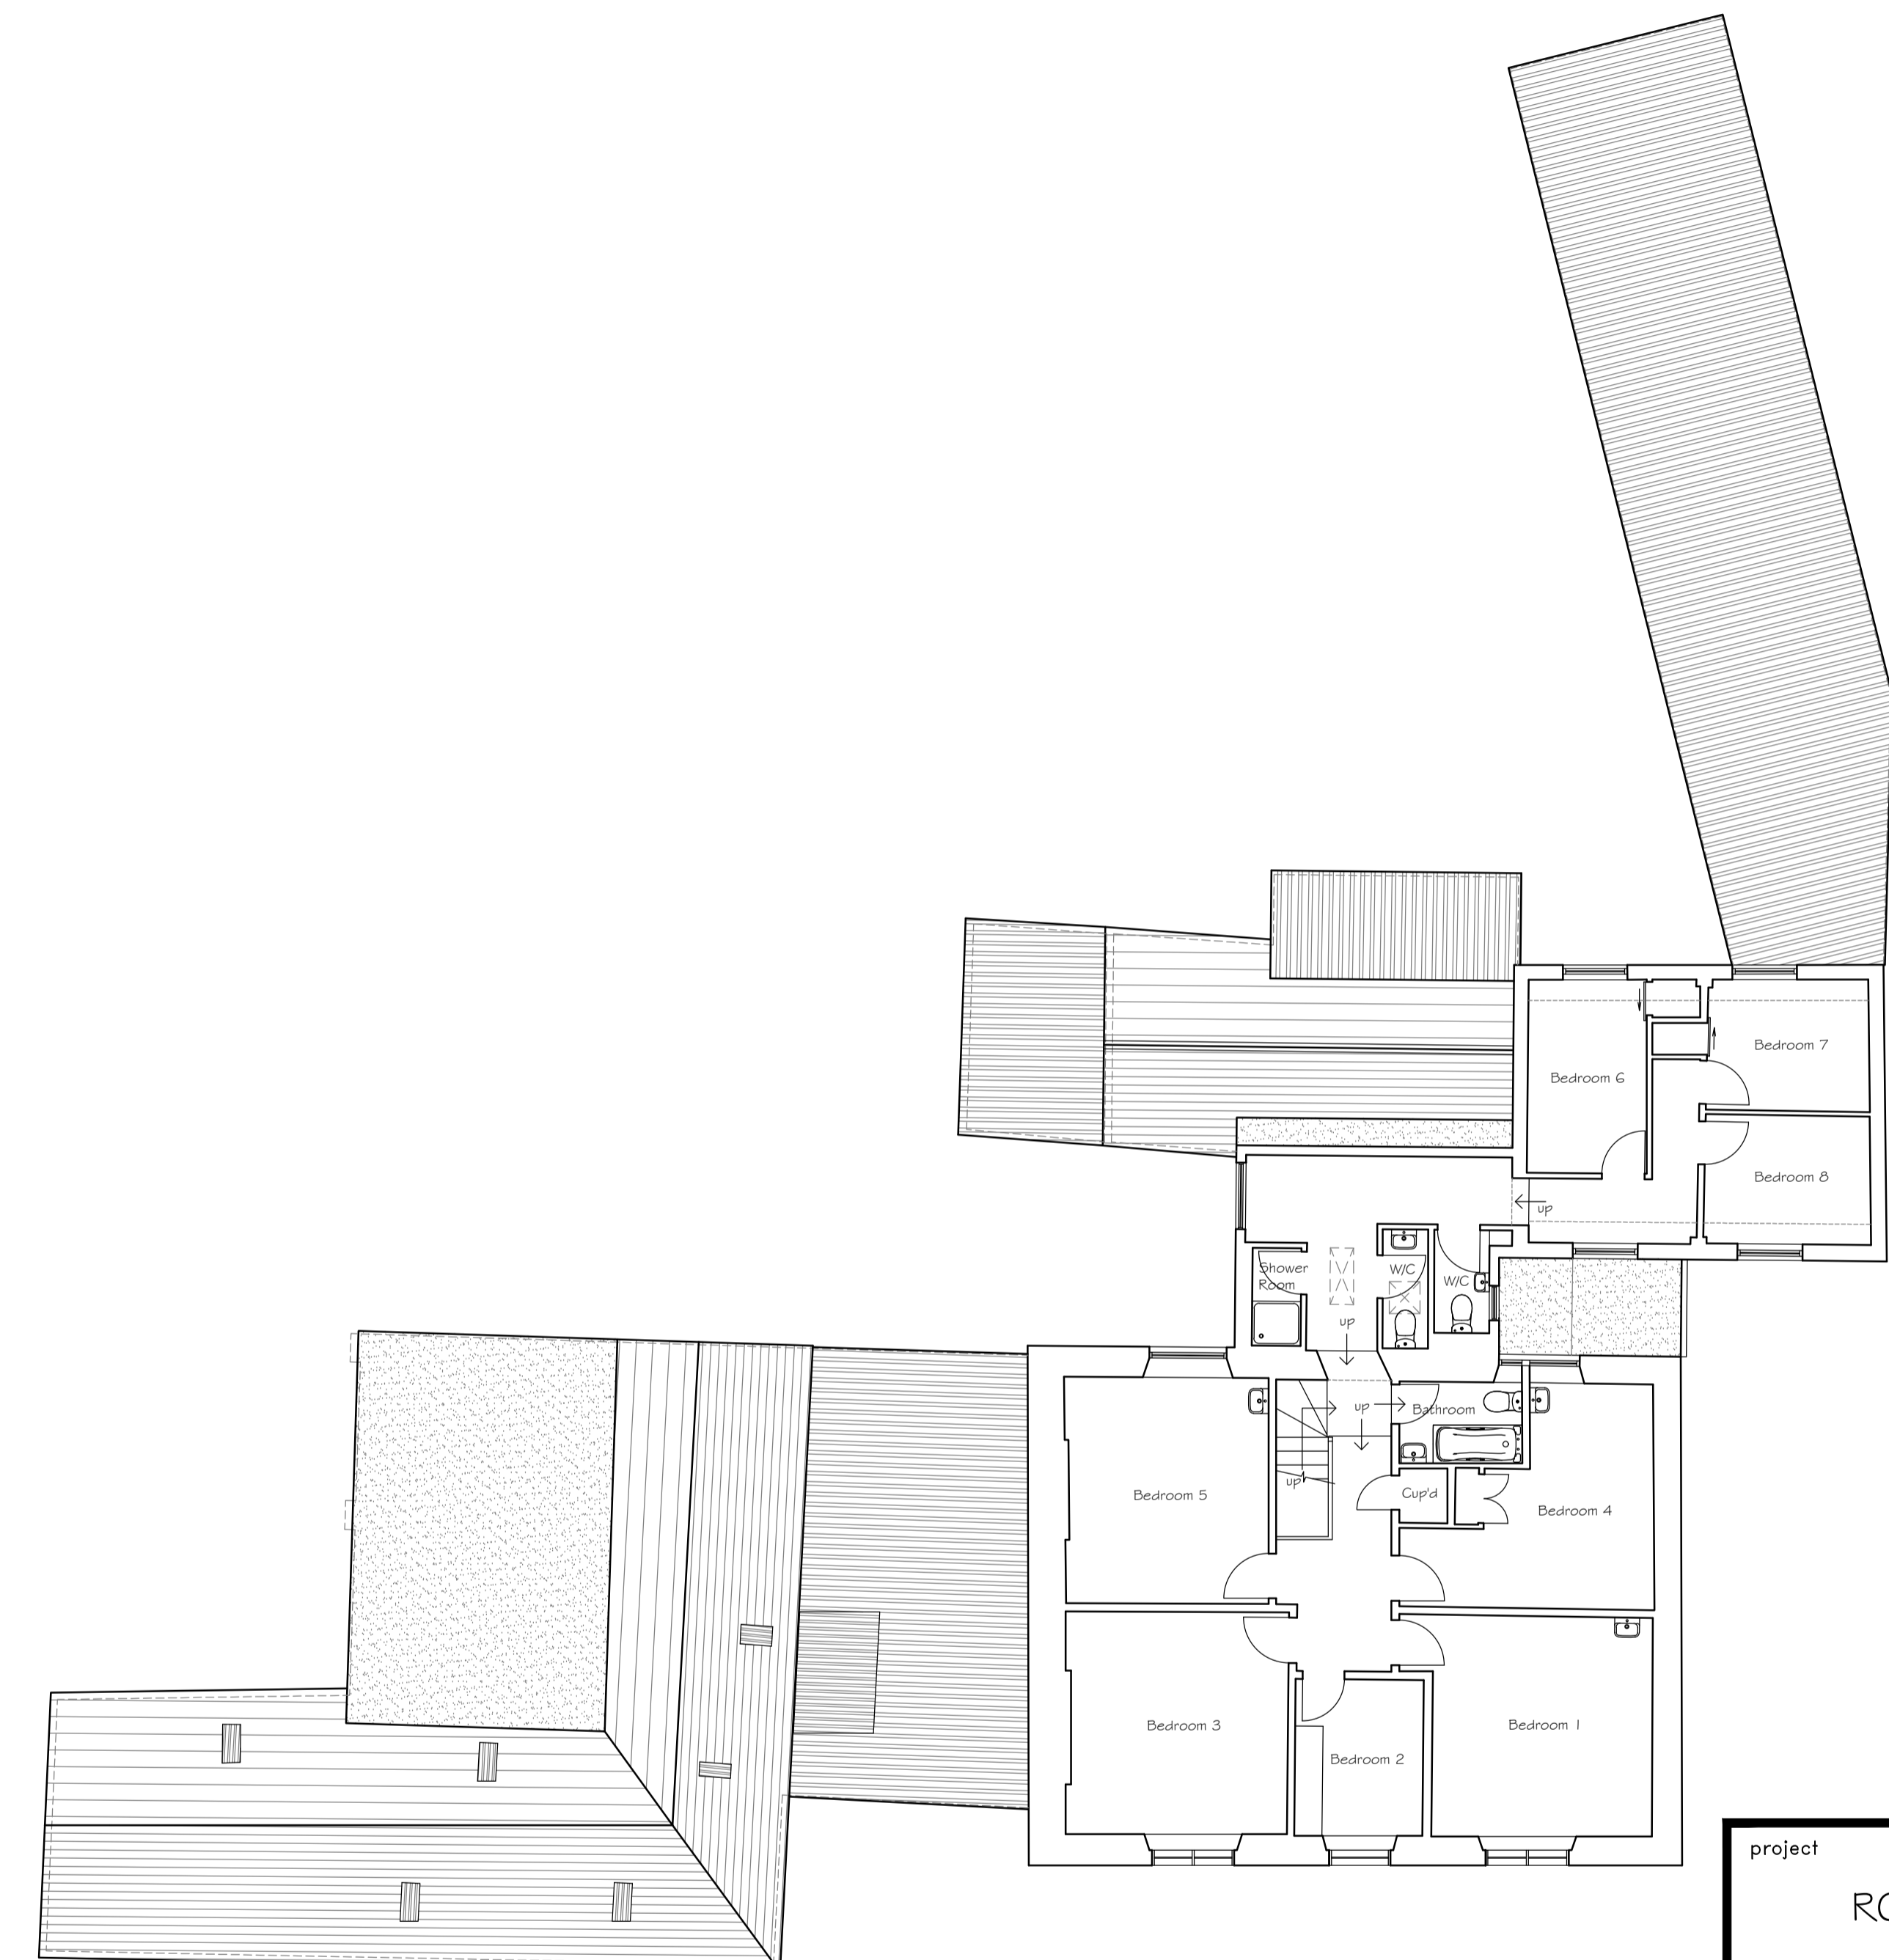

EXISTING FIRST FLOOR PLAN 1:100

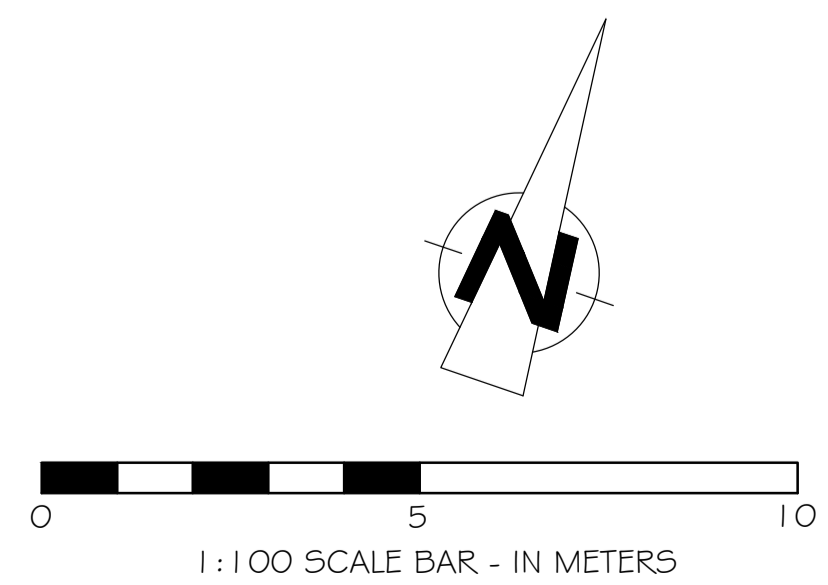

project  
**ROEBUCK FARM  
 WESTON  
 HONTON  
 EX14 3PB**

drawing **EXISTING BUILDING 10 &  
 FARM HOUSE FLOOR PLANS**

scale 1:100 @ A1	drawn
date OCT 2023	checked

drawing no. 8719-03	rev A
---------------------	-------

**ara**  
 architecture

39 Rolle Street, Exmouth, Devon, EX8 2SN  
 tel: (01395) 271619 fax: (01395) 270386  
 e-mail: info@ara-architecture.co.uk