




**IMPORTANT NOTES:**  
 Any discrepancies must be reported to ARA Architecture before proceeding.  
 Figured dimensions only are to be worked from.  
 This drawing remains the copyright of ARA Architecture. This drawing is supplied in order to gain Planning Permission and Building Regulations Approval only and is not to be used as a working drawing unless the Builder or Owner verifies the accuracy of the drawings by checking all dimensions, details, angles and notes on site before work commences or ordering any materials. The Owner is to check his own deeds to verify that no restrictions or covenants exist to prevent building.  
**DO NOT SCALE FOR CONSTRUCTION PURPOSES.**

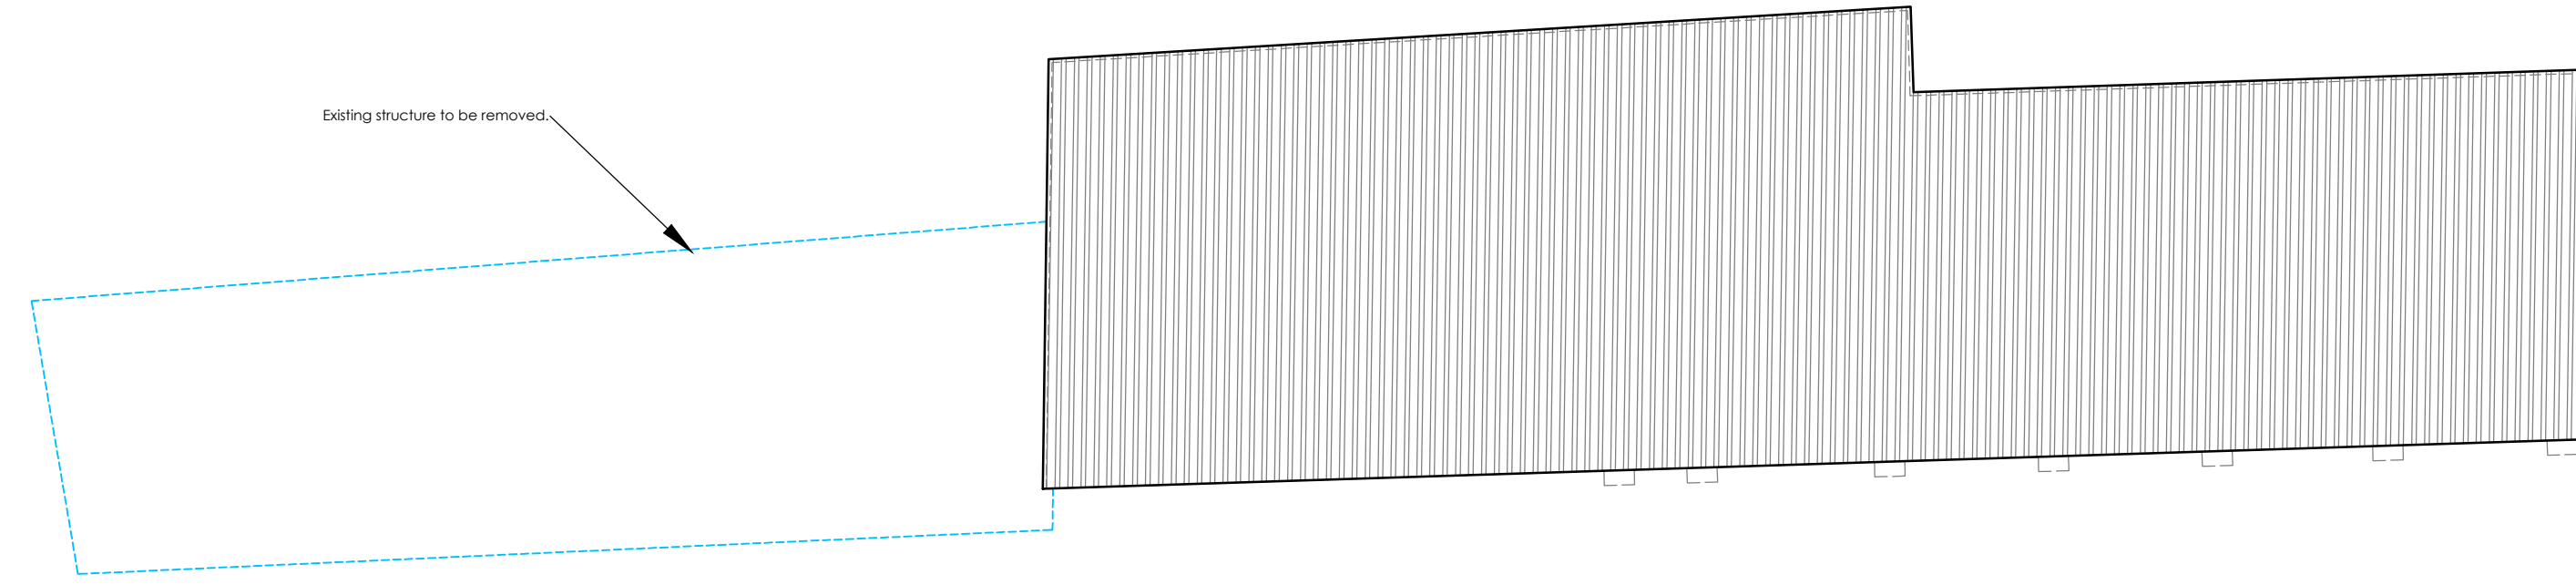


PROPOSED ROOF PLAN 1:100

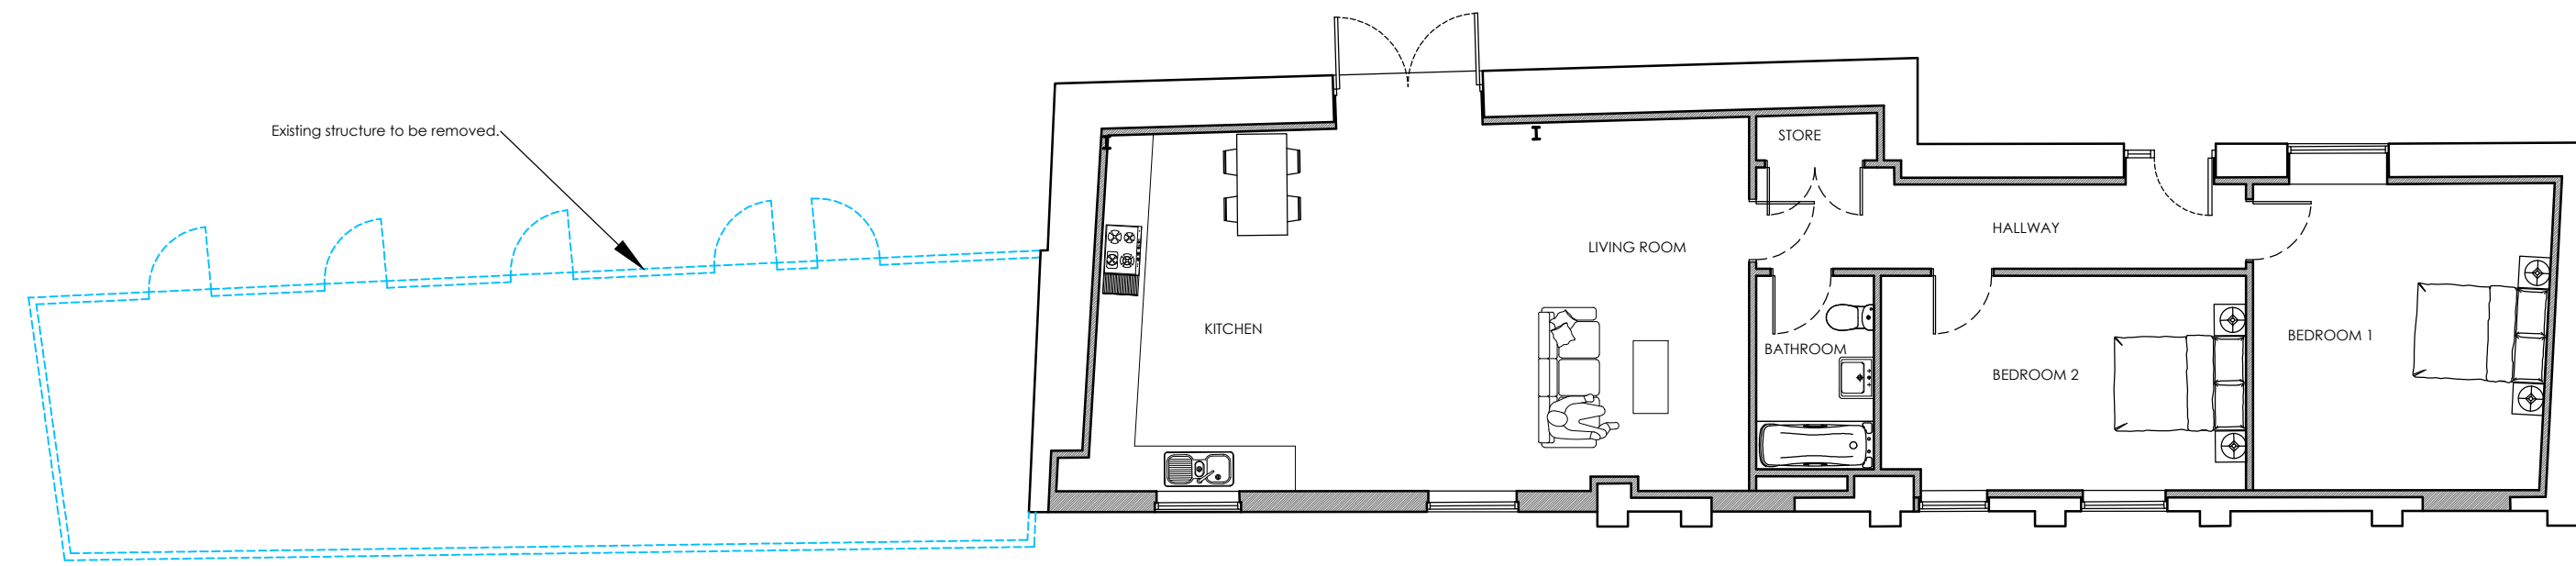


PROPOSED GROUND FLOOR PLAN 1:100

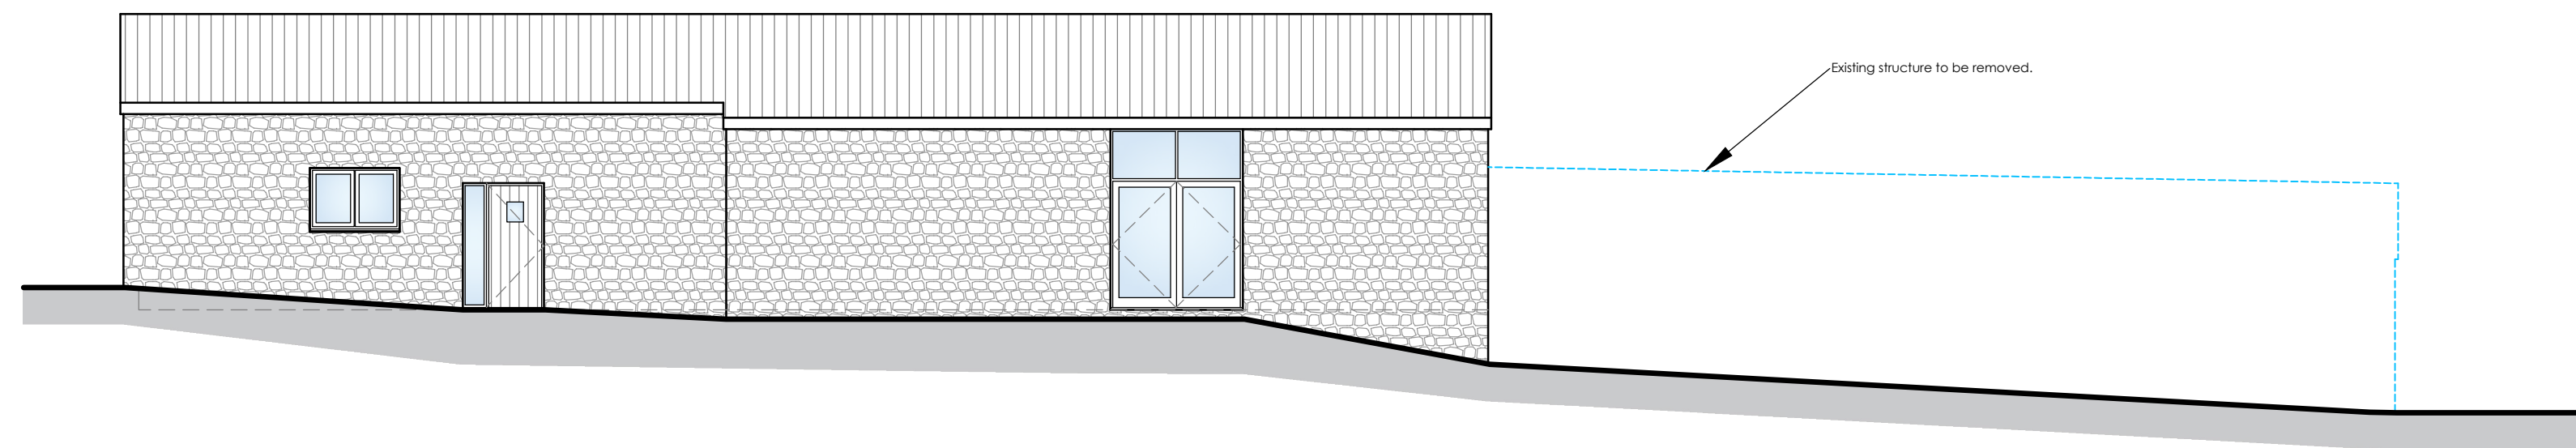


PROPOSED NORTH EAST ELEVATION 1:100

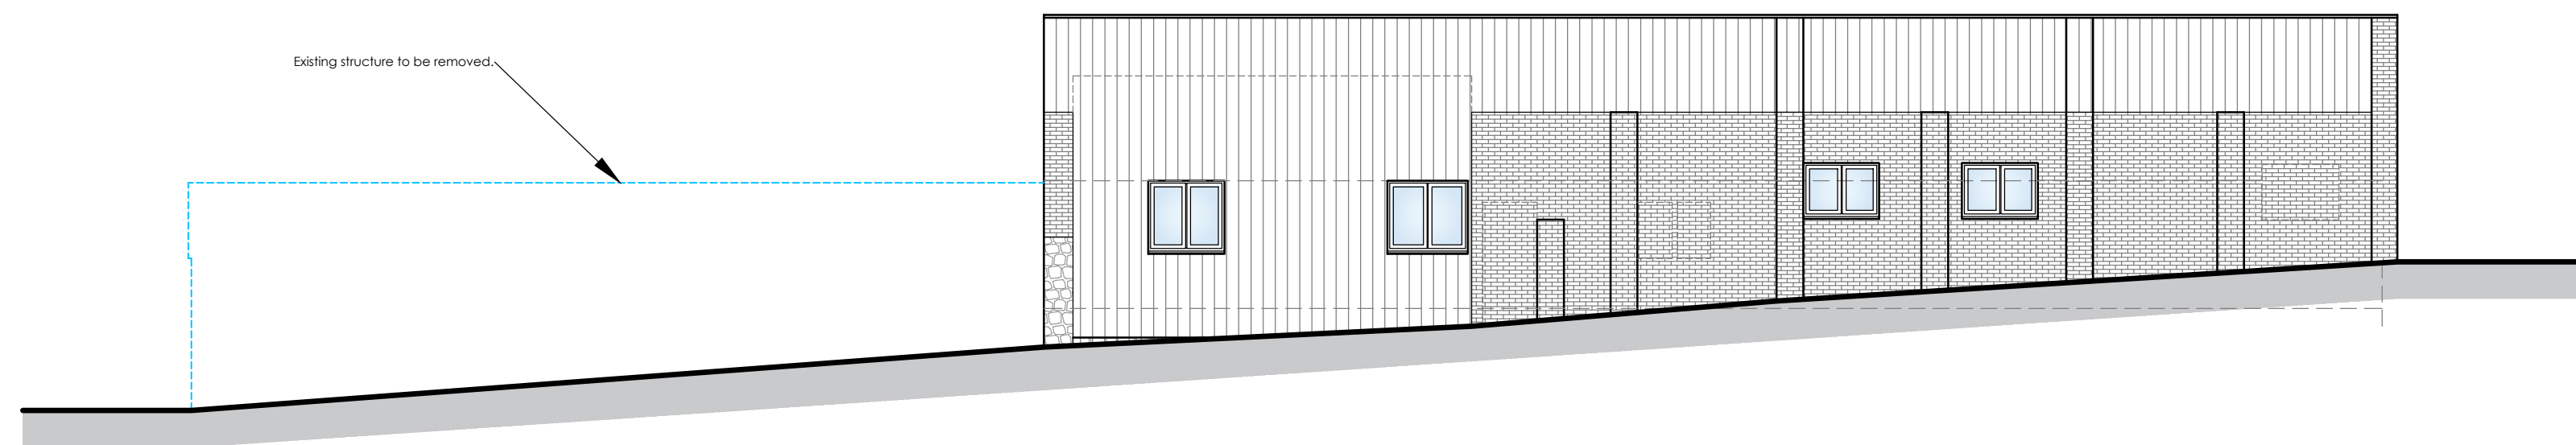

PROPOSED SOUTH WEST ELEVATION 1:100

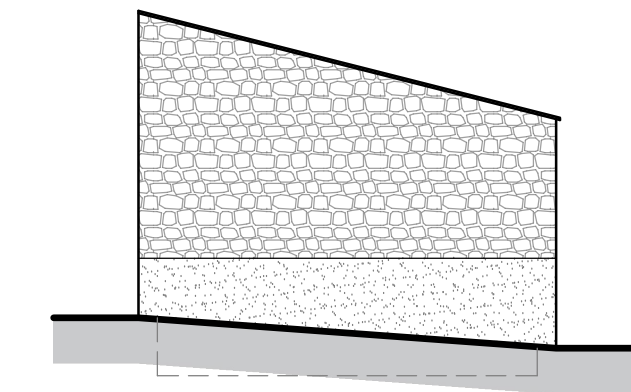

PROPOSED SOUTH EAST ELEVATION 1:100

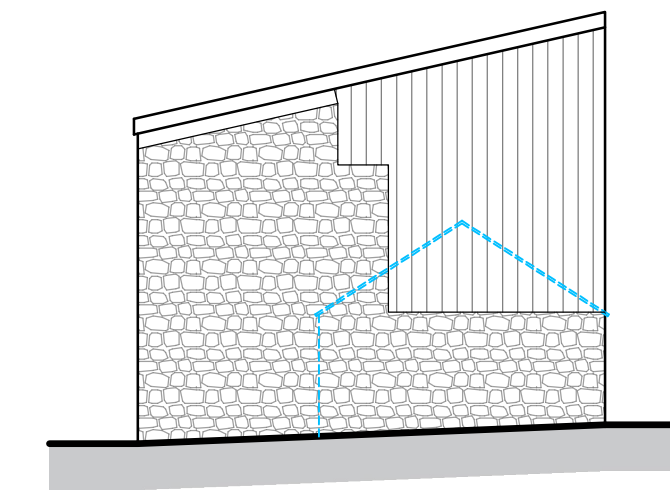

PROPOSED NORTH WEST ELEVATION 1:100



project:  
 PROPOSED Q CLASS AT  
 ROEBUCK FARM,  
 WESTON,  
 HONITON,  
 EX14 3PB

drawing:  
 BUILDING 3 PROPOSAL

scale: 1:100 @ A1 date: JAN 2023

drawing no: 8719-23 rev:

**ara**  
 architecture

39 Rolle Street, Exmouth, Devon, EX8 2SN  
 tel: (01395) 271619  
 email: info@ara-architecture.co.uk