



proposed ground floor with one side window and a relocation of rear door

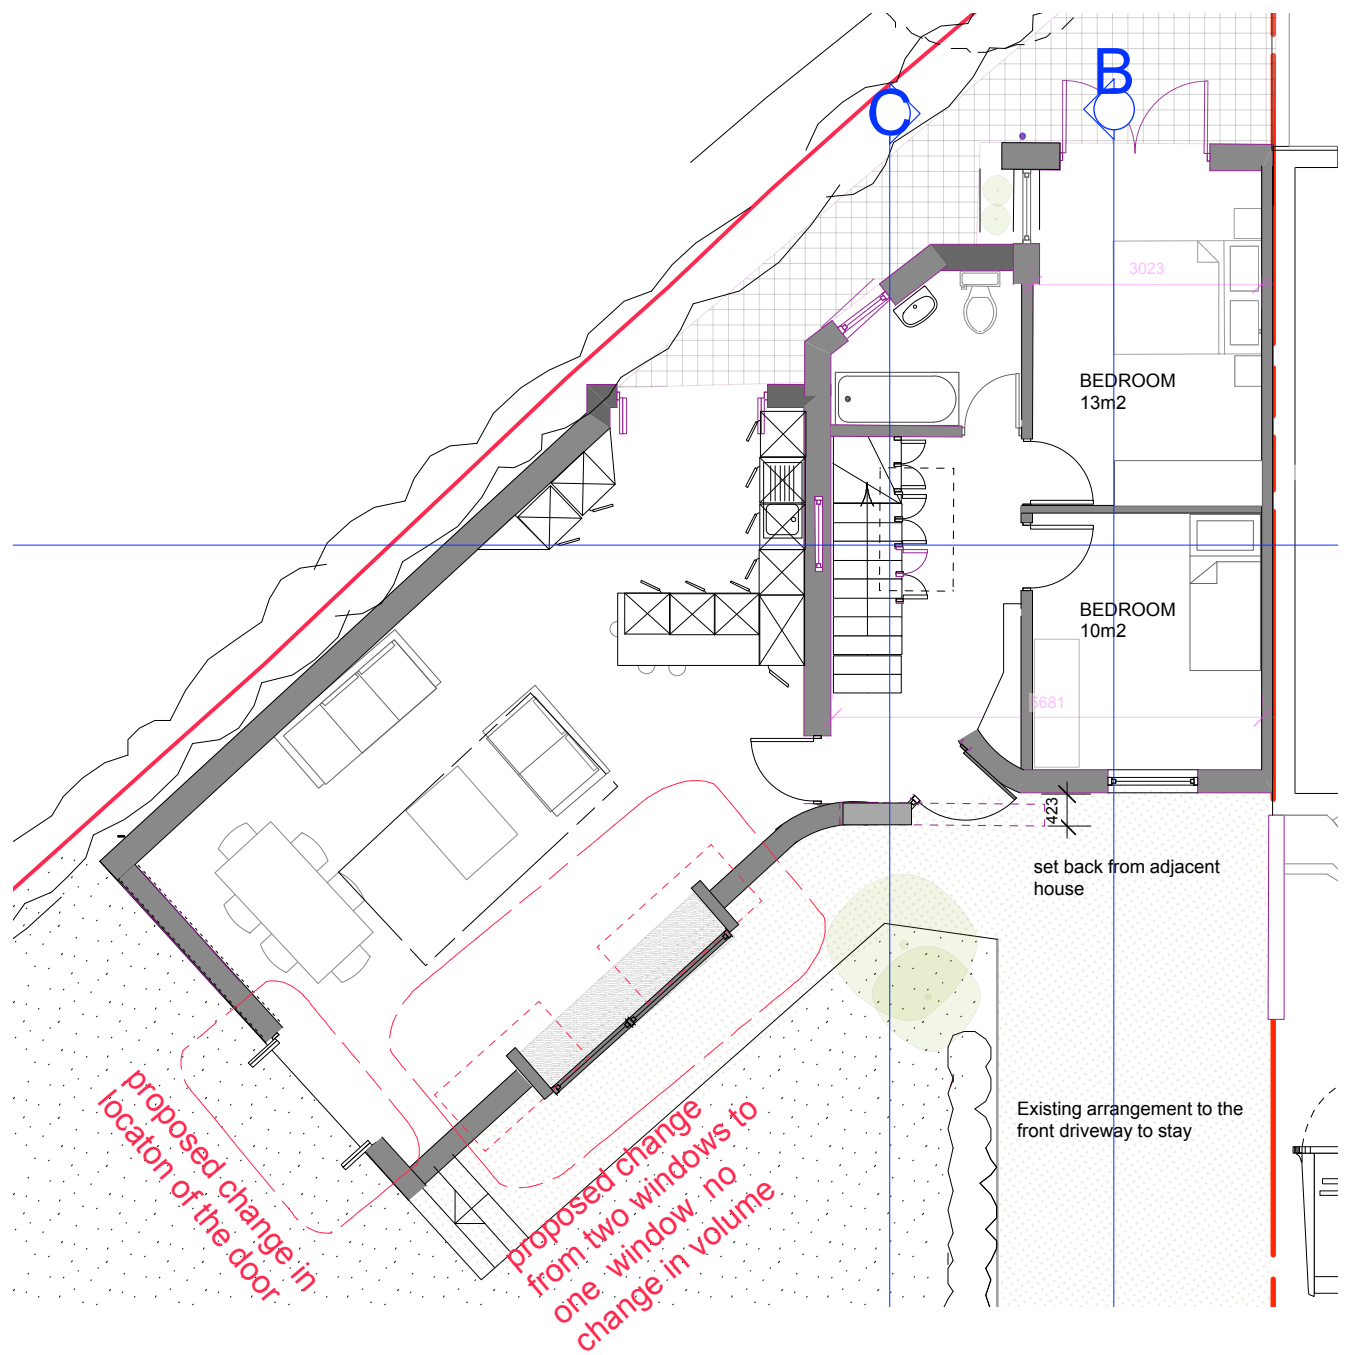

approved ground floor with two side windows

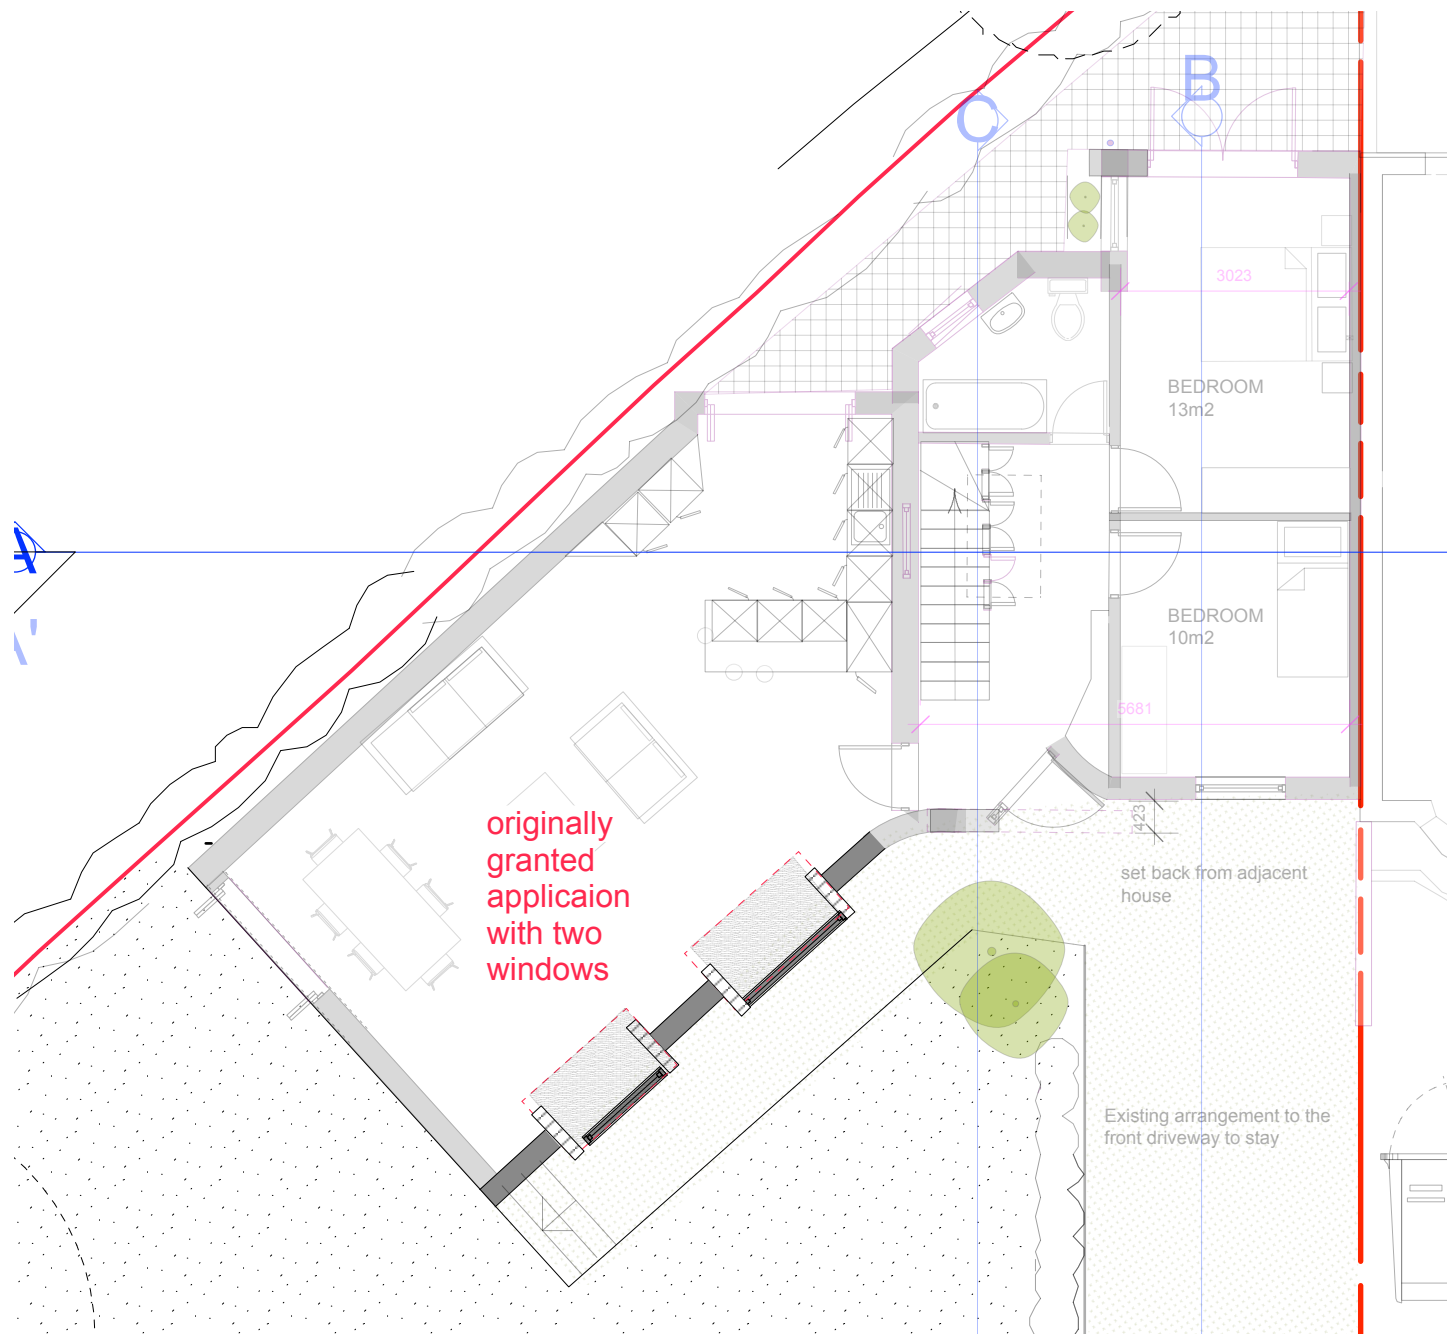

drawing showing the changes on the ground floor plan. No changes to internal gross area. no changes to first floor plan layout

Golzari - **NG** Architects

United House  
39-41 North Road  
London N7 9DP  
+44(0)20 76093316  
info@ngarchitects.co.uk

Project No.  
2001  
Project Title:  
former address  
Land adjacent to 30 Ravensbourne Park  
New Address  
30 A Ravensbourne Park

Drawing No.  
2101-NG02  
Drawing Title:  
granted and proposed change  
in Ground Floor  
Scale:  
1:100 @ A3

Rev	Date	Drawn	Info
A	24.5.21		
A	14.3.24		

Notes  
© This drawing remains the property of Golzari - NG Architects. It should not be reproduced in hand or electronic copies without a prior permission from Golzari - NG Architects. Drawings are for planning purpose only. These are not construction drawings

