


Disclaimer:


Drawing must not be reissued, loaned or copied without the written consent of BeforeBricks. All errors, omissions, discrepancies should be reported to BeforeBricks immediately. All dimensions to be checked before site fabrication by the contractor, his sub-contractor or supplier. Any deviation from the drawing to be reported to BeforeBricks immediately. This drawing is not intended for purposes of construction. Do not scale off drawings.

Notes:


- ③ Existing Ground Floor Plan
- ④ Existing Roof Plan
- ⑤ Existing South Elevation
- ⑥ Existing East Elevation
- ⑦ Existing North Elevation
- ⑧ Existing West Elevation
- ⑨ Existing Section A-A

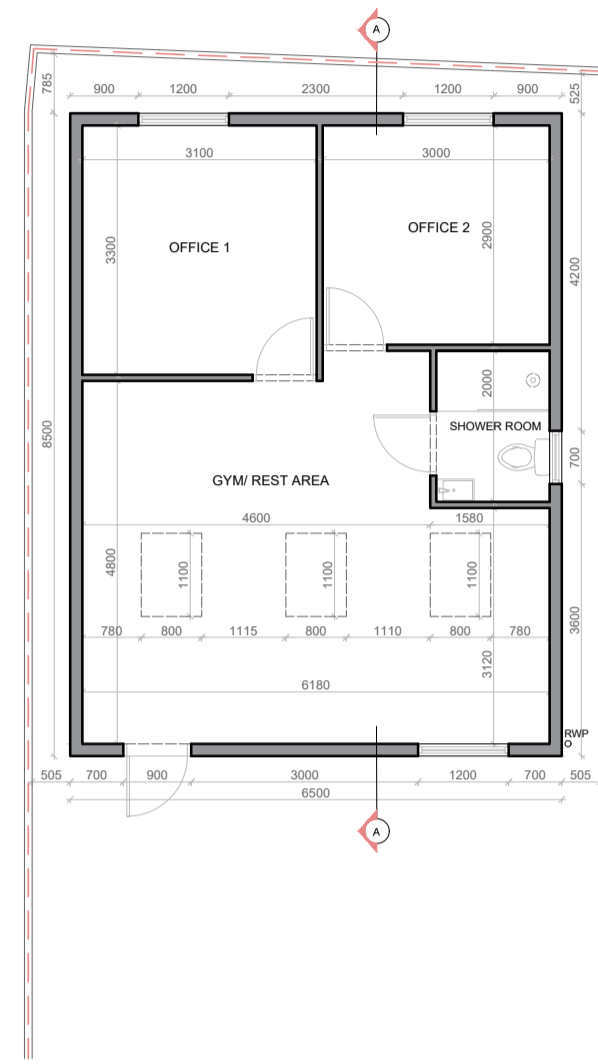


③ Existing Ground Floor Plan

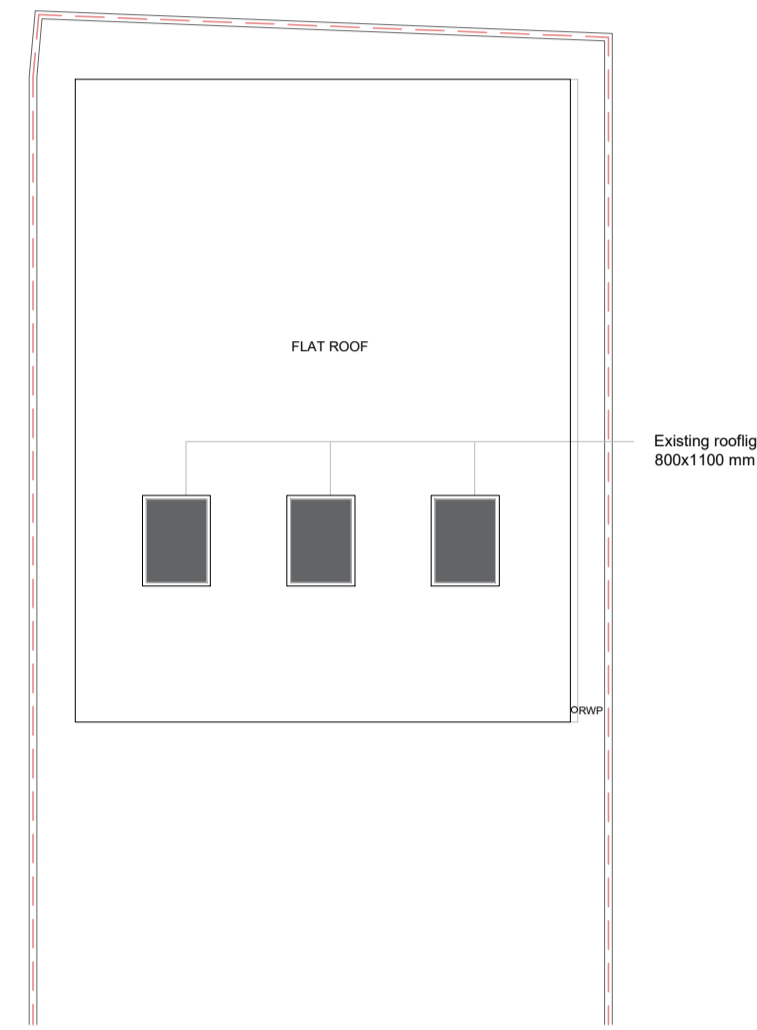


④ Existing Roof Plan

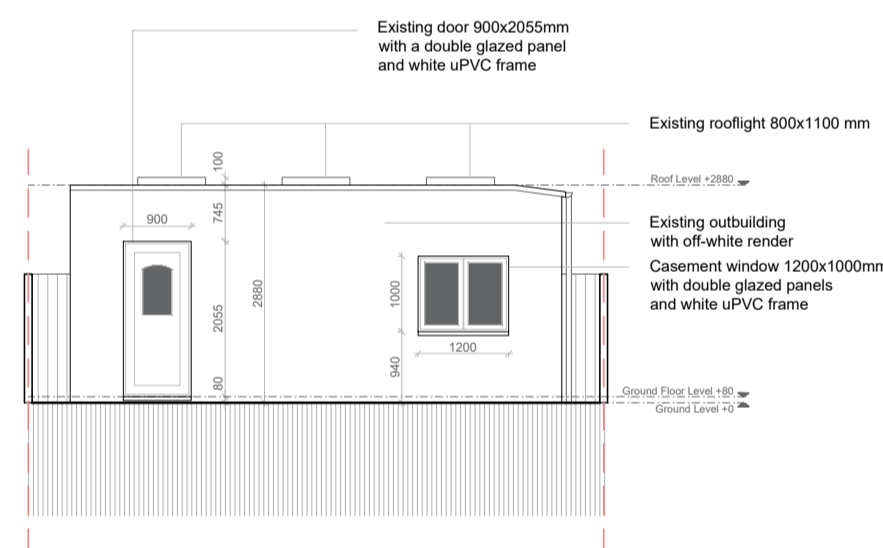


⑤ Existing South Elevation

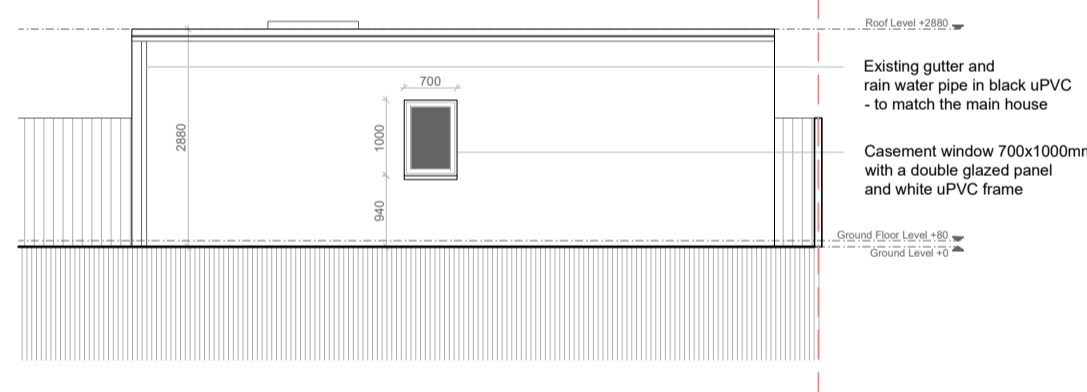


⑥ Existing East Elevation

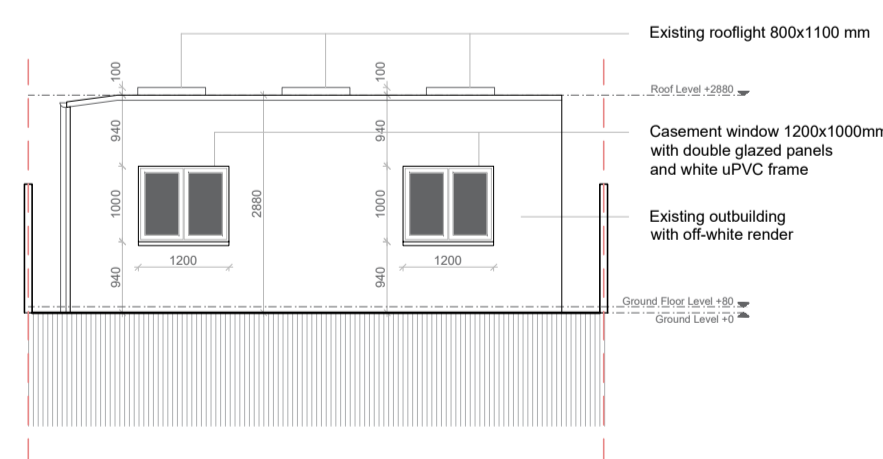

⑦ Existing North Elevation

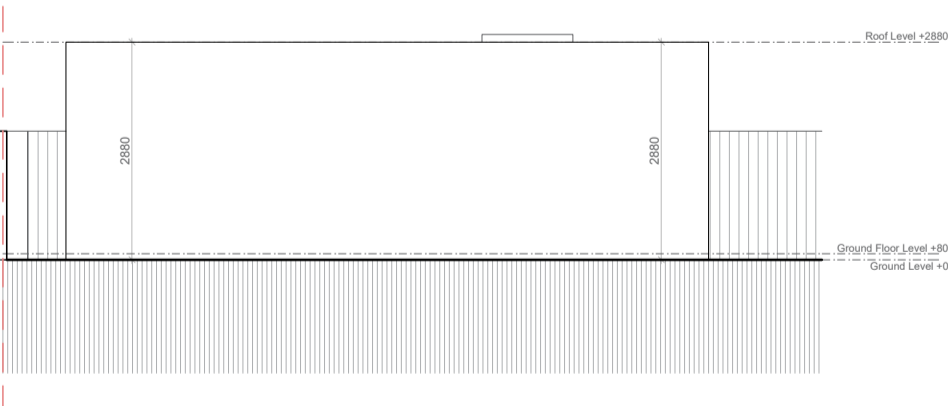

⑧ Existing West Elevation

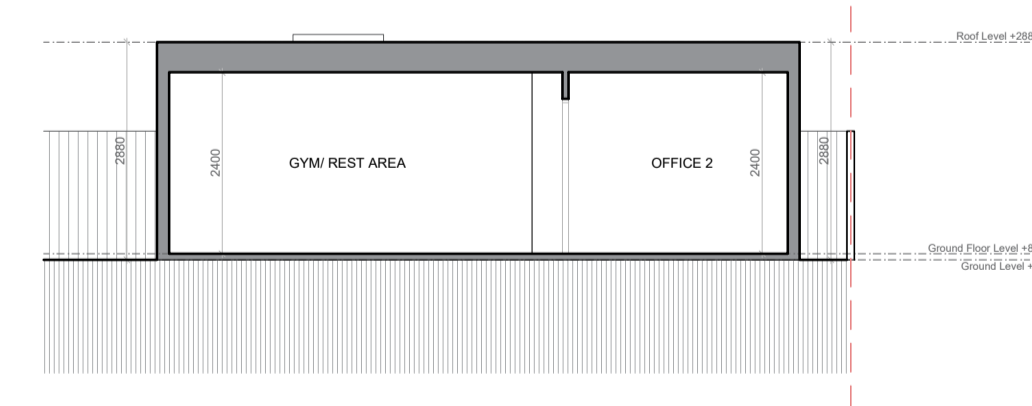

⑨ Existing Section A-A



020 4586 8996
hello@beforebricks.com
<https://www.beforebricks.com/>

3rd Floor, 86-90 Paul St.
London EC2A 4NE

Client: Paul Pavlou

Site: 22 Beechdale,
London, N21 3QG

Project description:
Garden outbuilding

Title: Existing Plans

Drawing Status: **PLANNING**

Date: 14/12/2023 Drawn by: TR
Scale: 1:100 at A1 Checked by:



Northpoint for drawings No/s 3,4:



Drawing No/s: 3-9