




CLEEVE CLOSE

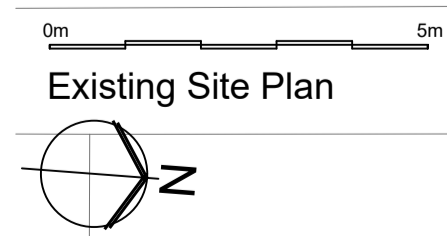

Existing Site Plan

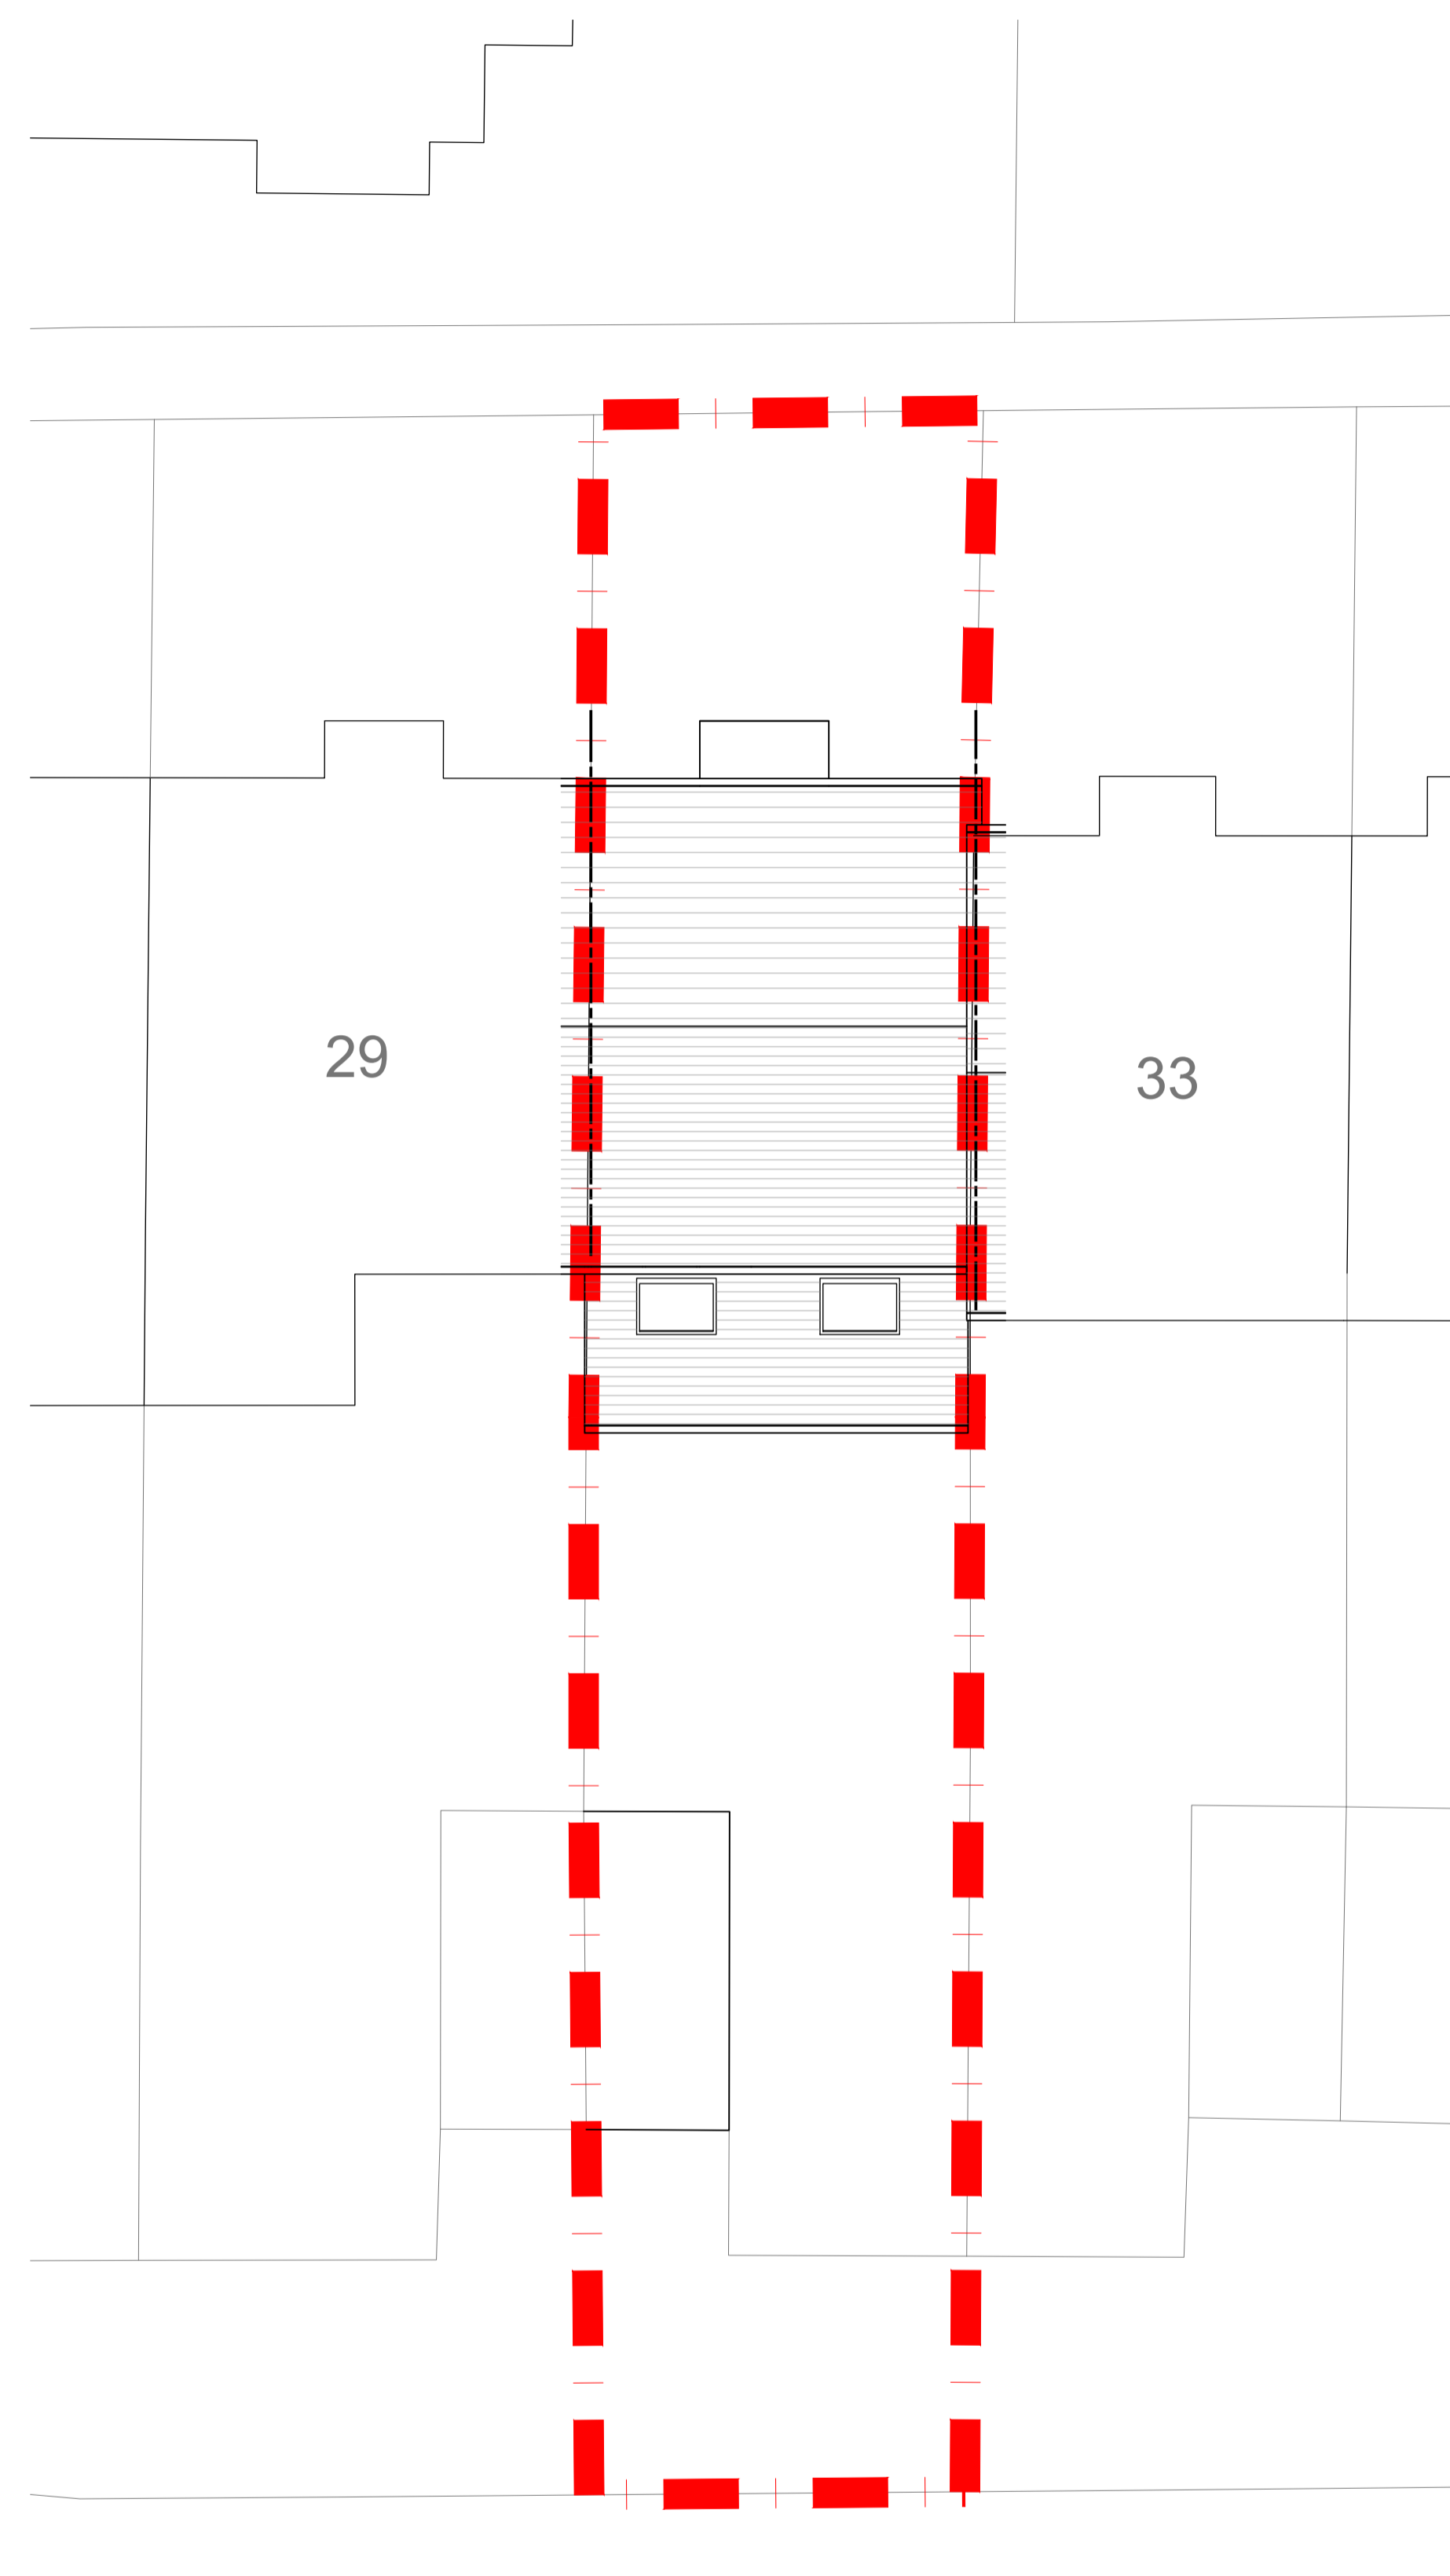

CLEEVE CLOSE

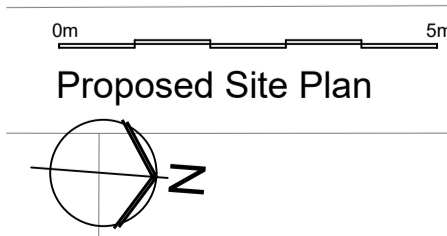

Proposed Site Plan

GENERAL NOTES

1. This Drawing is not to be scaled.
2. All dimensions shown are in millimeters, and do not take into account applied finishes, unless specifically indicated otherwise.
3. Any omissions or discrepancies found shall be reported to the Architect immediately.

REVISIONS

NO	DATE	DESCRIPTION	REV BY



Sunnydene, Station Road, Cleobury Mortimer, Shropshire, DY14 8AF
Email: mail@tdesign.co.uk

CLIENT
Mr. & Mrs. S. Coy

ISSUE STATUS
Planning

PROJECT
Garage Conversion and Alterations to
31, Cleeve Close,
Stourport-on-Severn, Worcs. DY13 0NY

DRAWING TITLE
Existing and Proposed
Site Plans

Drawn	TS	Checked	Approved
Date	21/12/2023	Scale	1:100 @ A1
Drawing No.	23 / 05 / 05	Rev	-

This drawing, the designs and details shown are the copyright of TD Design and shall not be copied or reproduced in any form without their written consent.