


A1 Original Sheet

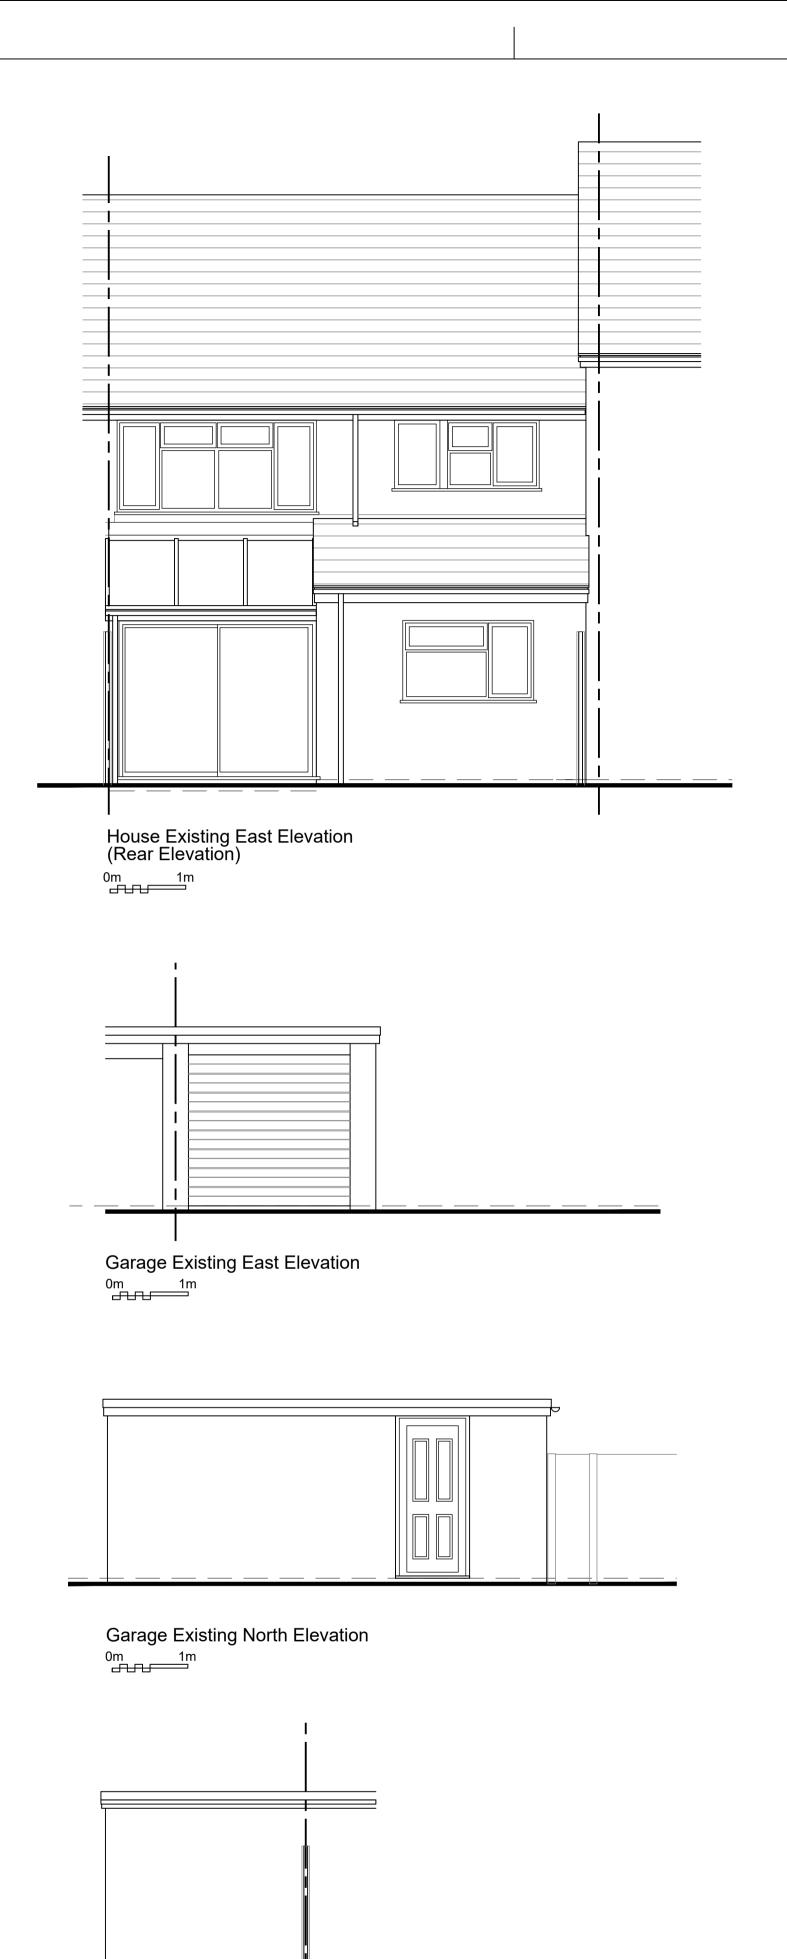

Garage Existing West Elevation

## GENERAL NOTES

- This Drawing is not to be scaled.
  All dimensions shown are in millimeters, and do not take into account applied finishes, unless specifically indicated otherwise.
  Any omissions or discrepancies found shall be reported to the Architect immediately.

REVISIONS

NO DATE DESCRIPTION - - -

REV BY

-



Sunnydene, Station Road, Cleobury Mortimer, Shropshire. DY14 8AF Email: mail@tddesign.co.uk

CLIENT Mr. & Mrs. S. Coy

## ISSUE STATUS Building Survey

PROJECT Garage Conversion and Alterations to 31, Cleeve Close, <u>Stourport-on-Severn, Worcs. DY13 0NY</u> DRAWING TITLE Existing Plans and Elevations

Drawn	TS	Checked		Approved	
Date	05/11/2023	Scale	1:50 (	1:50 @ A1	
Drawing No. 23 / 05 / 01					Rev –
This drawing the designs and details shown are the convright of					

This drawing, the designs and details shown are the copyright of TD Design and shall not be copied or reproduced in any form without their written consent.