

DRAWINGS ISSUED - PROJECT STATUS				
Sheet Number	Sheet Name	Date Issued	Rev	Rev. Date
D&PM 4164 / 00	Cover Page	Feb 2024		
D&PM 4164 / 01	Existing Site Plan	Feb 2024	A	Mar 24
D&PM 4164 / 02	Existing Floor Layout Plan	Feb 2024		
D&PM 4164 / 03	Existing Elevations (Sheet 1 of 2)	Feb 2024		
D&PM 4164 / 04	Existing Elevations (Sheet 2 of 2)	Feb 2024		
D&PM 4164 / 05	Proposed Site Plan	Feb 2024	A	Mar 24
D&PM 4164 / 06	Proposed Floor Layout Plan	Feb 2024	A	Mar 24
D&PM 4164 / 07	Proposed Elevations (1 of 2)	Feb 2024		
D&PM 4164 / 08	Proposed Elevations (2 of 2)	Feb 2024		
D&PM 4164 / 09	Proposed Section A	Mar 2024		
D&PM 4164 / 10	Proposed Section B	Mar 2024		

Proposed Extension & Disabled Adaptations

Little Copse, The Street, Long Sutton, Hook, RG29 1SR



Existing View



Proposed View



Client Nicky Ward		
Address Little Copse, The Street, Long Sutton, Hook, RG29 1SR		
Drawing Cover Page		
Drawn by RS	Checked by JPC	Date Feb 2024
Drawing No D&PM 4164 / 00	Rev	Scale
		Size A3
COPYRIGHT This Drawing, design proposal and its content are protected by copyright and can only be used under license and with the expressed authority of Steven Docker Associates.		



Park House, Parkway, Holmes Chapel, Cheshire, CW4 7BA

01477 544499
f t i

info@stevendocker.co.uk
www.stevendocker.co.uk

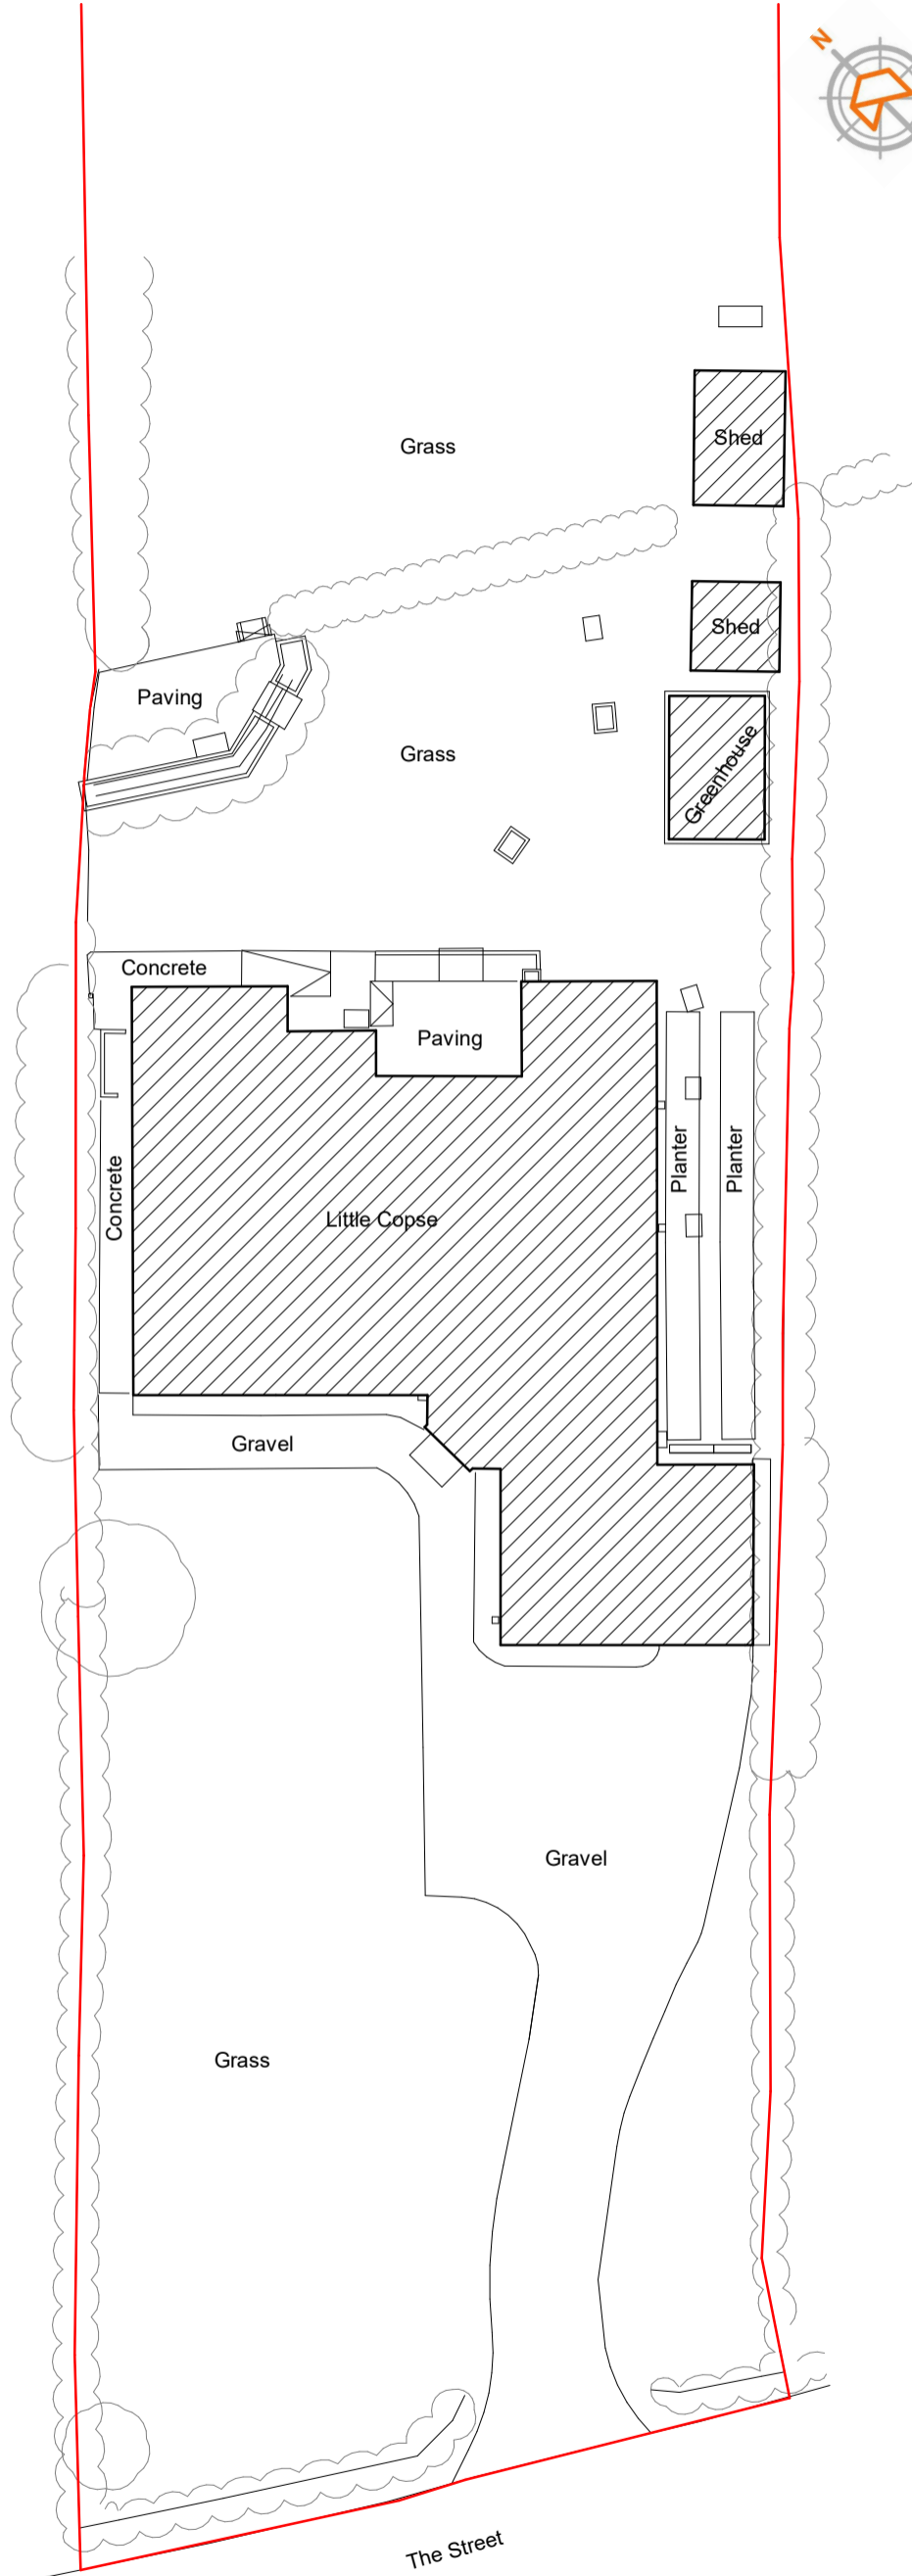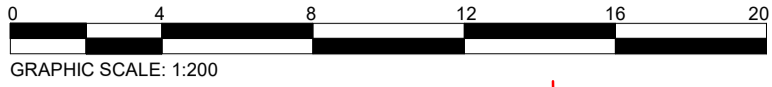

EXISTING SITE PLAN
1 : 200

Client Nicky Ward		
Address Little Copse, The Street, Long Sutton, Hook, RG29 1SR		
Drawing Existing Site Plan		
Drawn by RS	Checked by JPC	Date Feb 2024
Drawing No D&PM 4164 / 01	Rev A	Scale 1 : 200
		Size A3
COPYRIGHT This Drawing, design proposal and its content are protected by copyright and can only be used under license and with the expressed authority of Steven Docker Associates.		



Park House, Parkway, Holmes Chapel, Cheshire, CW4 7BA

01477 544499





info@stevendocker.co.uk
www.stevendocker.co.uk


A Amendments as requested by LPA
Mar 24

EXISTING CONDITIONS



GRAPHIC SCALE: 1:100

EXISTING CONDITIONS

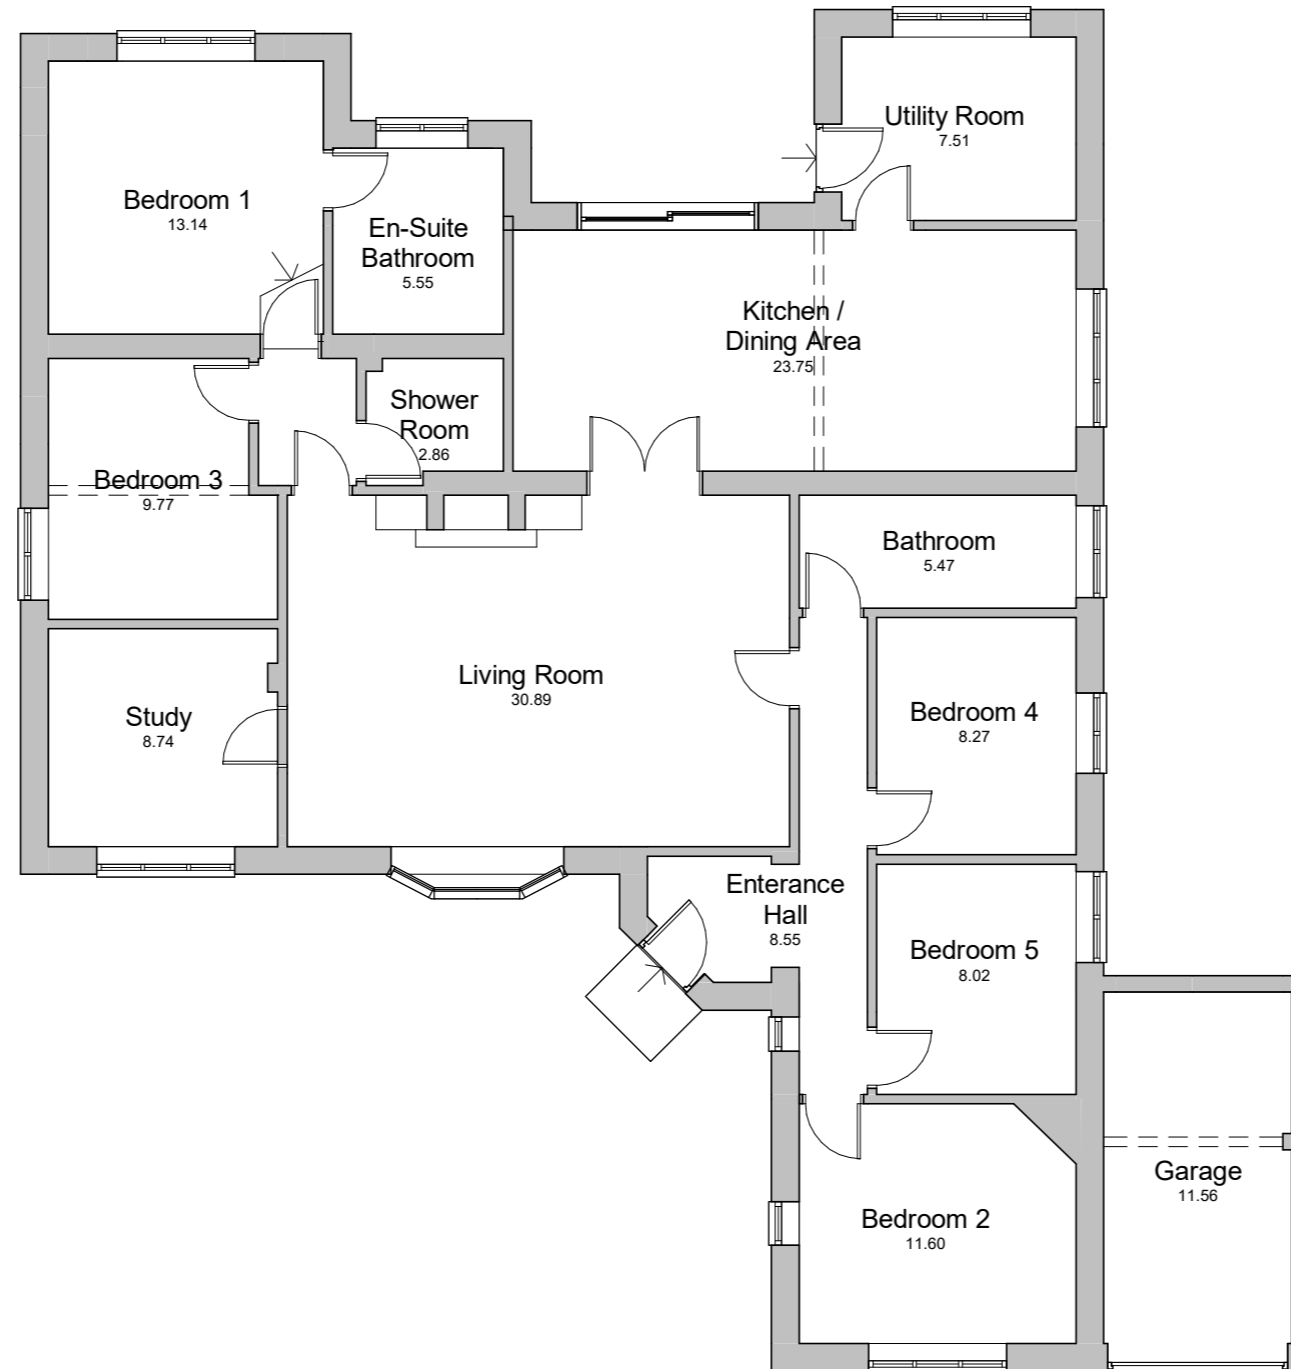

EXISTING FLOOR LAYOUT PLAN

1 : 100

Client Nicky Ward		
Address Little Copse, The Street, Long Sutton, Hook, RG29 1SR		
Drawing Existing Floor Layout Plan		
Drawn by RS	Checked by JPC	Date Feb 2024
Drawing No D&PM 4164 / 02	Rev	Scale 1 : 100
		Size A3
COPYRIGHT This Drawing, design proposal and its content are protected by copyright and can only be used under license and with the expressed authority of Steven Docker Associates.		



Park House, Parkway, Holmes Chapel, Cheshire, CW4 7BA


01477 544499
f t @ in

info@stevendocker.co.uk
www.stevendocker.co.uk




GRAPHIC SCALE: 1:100

EXISTING CONDITIONS

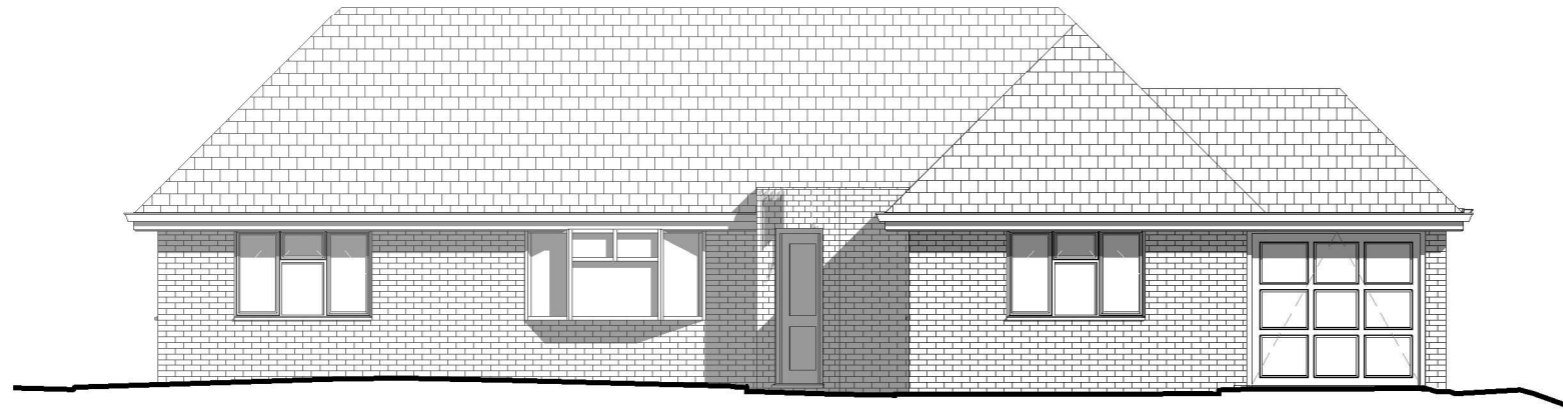

EXISTING FRONT ELEVATION

1 : 100

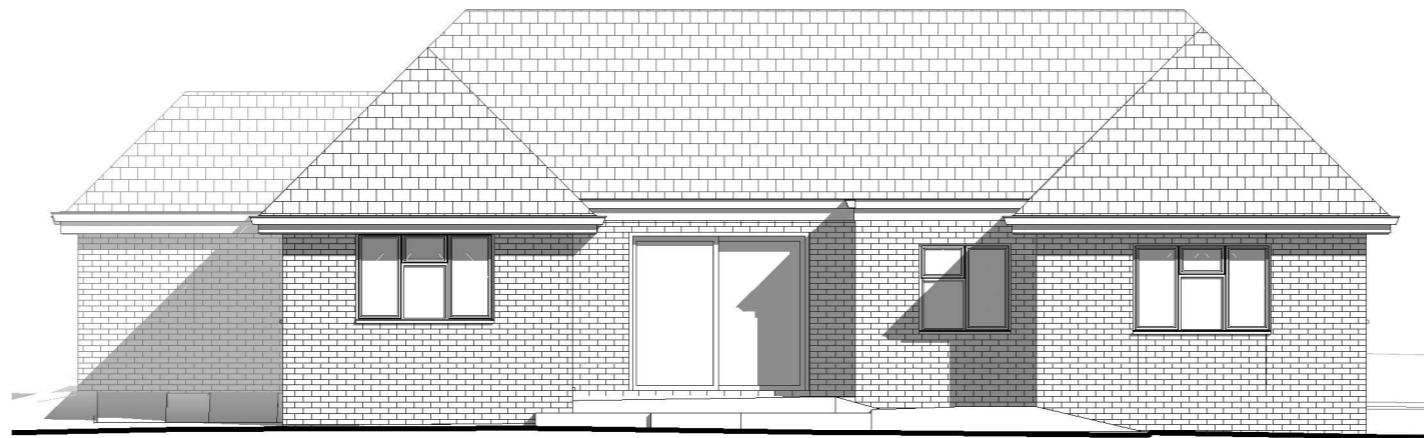

EXISTING REAR ELEVATION

1 : 100

Client

Nicky Ward

Address

Little Copse, The Street, Long Sutton, Hook, RG29 1SR

Drawing

Existing Elevations (Sheet 1 of 2)

Drawn by RS	Checked by JPC	Date Feb 2024
Drawing No D&PM 4164 / 03	Rev	Scale 1 : 100
		Size A3

COPYRIGHT

This Drawing, design proposal and its content are protected by copyright and can only be used under license and with the expressed authority of Steven Docker Associates.



Park House, Parkway, Holmes Chapel, Cheshire, CW4 7BA

01477 544499




info@stevendocker.co.uk

www.stevendocker.co.uk




GRAPHIC SCALE: 1:100

EXISTING CONDITIONS

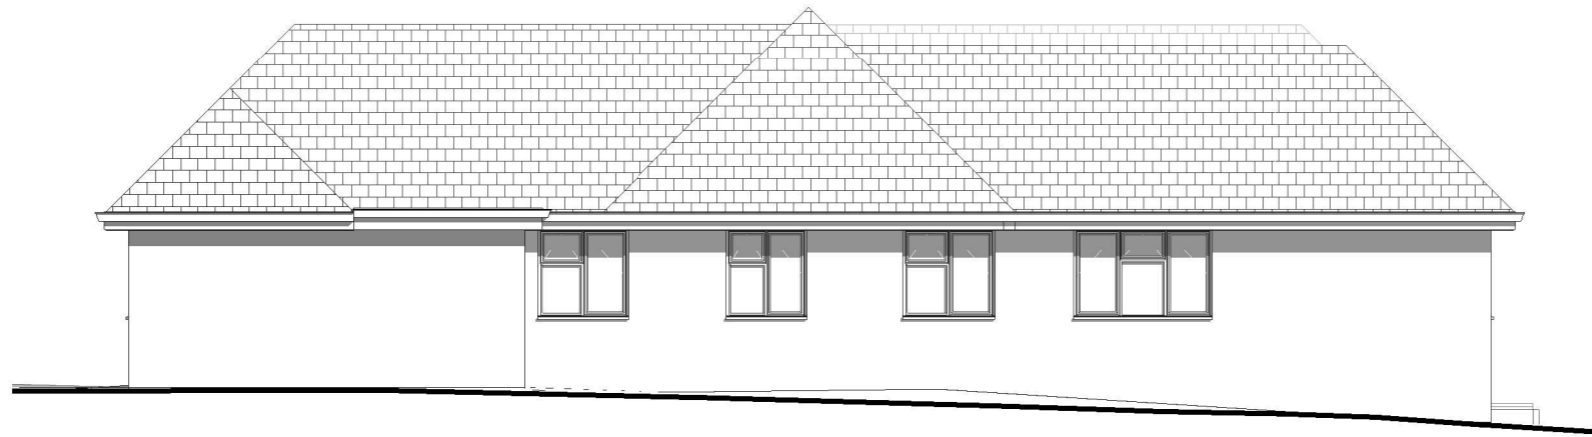

EXISTING RIGHT ELEVATION

1 : 100

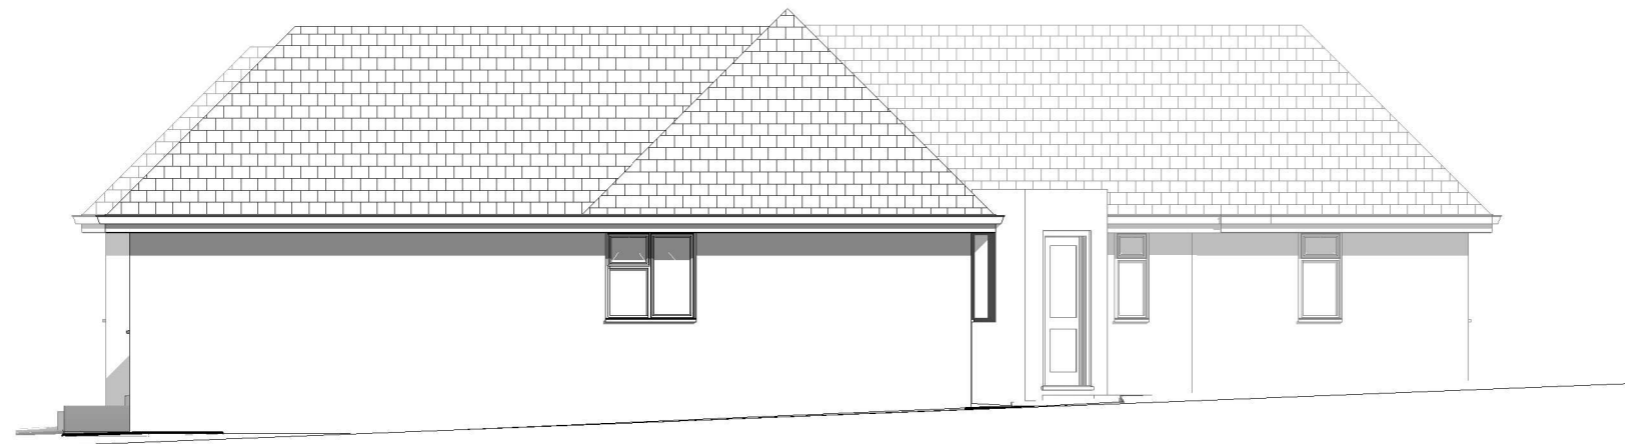

EXISTING LEFT ELEVATION

1 : 100

Client Nicky Ward		
Address Little Copse, The Street, Long Sutton, Hook, RG29 1SR		
Drawing Existing Elevations (Sheet 2 of 2)		
Drawn by RS	Checked by JPC	Date Feb 2024
Drawing No D&PM 4164 / 04	Rev	Scale 1 : 100
		Size A3
COPYRIGHT This Drawing, design proposal and its content are protected by copyright and can only be used under license and with the expressed authority of Steven Docker Associates.		




Park House, Parkway, Holmes Chapel, Cheshire, CW4 7BA

01477 544499



info@stevendocker.co.uk

www.stevendocker.co.uk

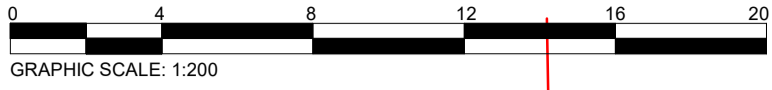

Client Nicky Ward		
Address Little Copse, The Street, Long Sutton, Hook, RG29 1SR		
Drawing Proposed Site Plan		
Drawn by RS	Checked by JPC	Date Feb 2024
Drawing No D&PM 4164 / 05	Rev A	Scale 1 : 200
		Size A3
COPYRIGHT This Drawing, design proposal and its content are protected by copyright and can only be used under license and with the expressed authority of Steven Docker Associates.		




Park House, Parkway, Holmes Chapel, Cheshire, CW4 7BA

01477 544499

info@stevendocker.co.uk
 www.stevendocker.co.uk

A Amendments as requested by LPA
 Mar 24

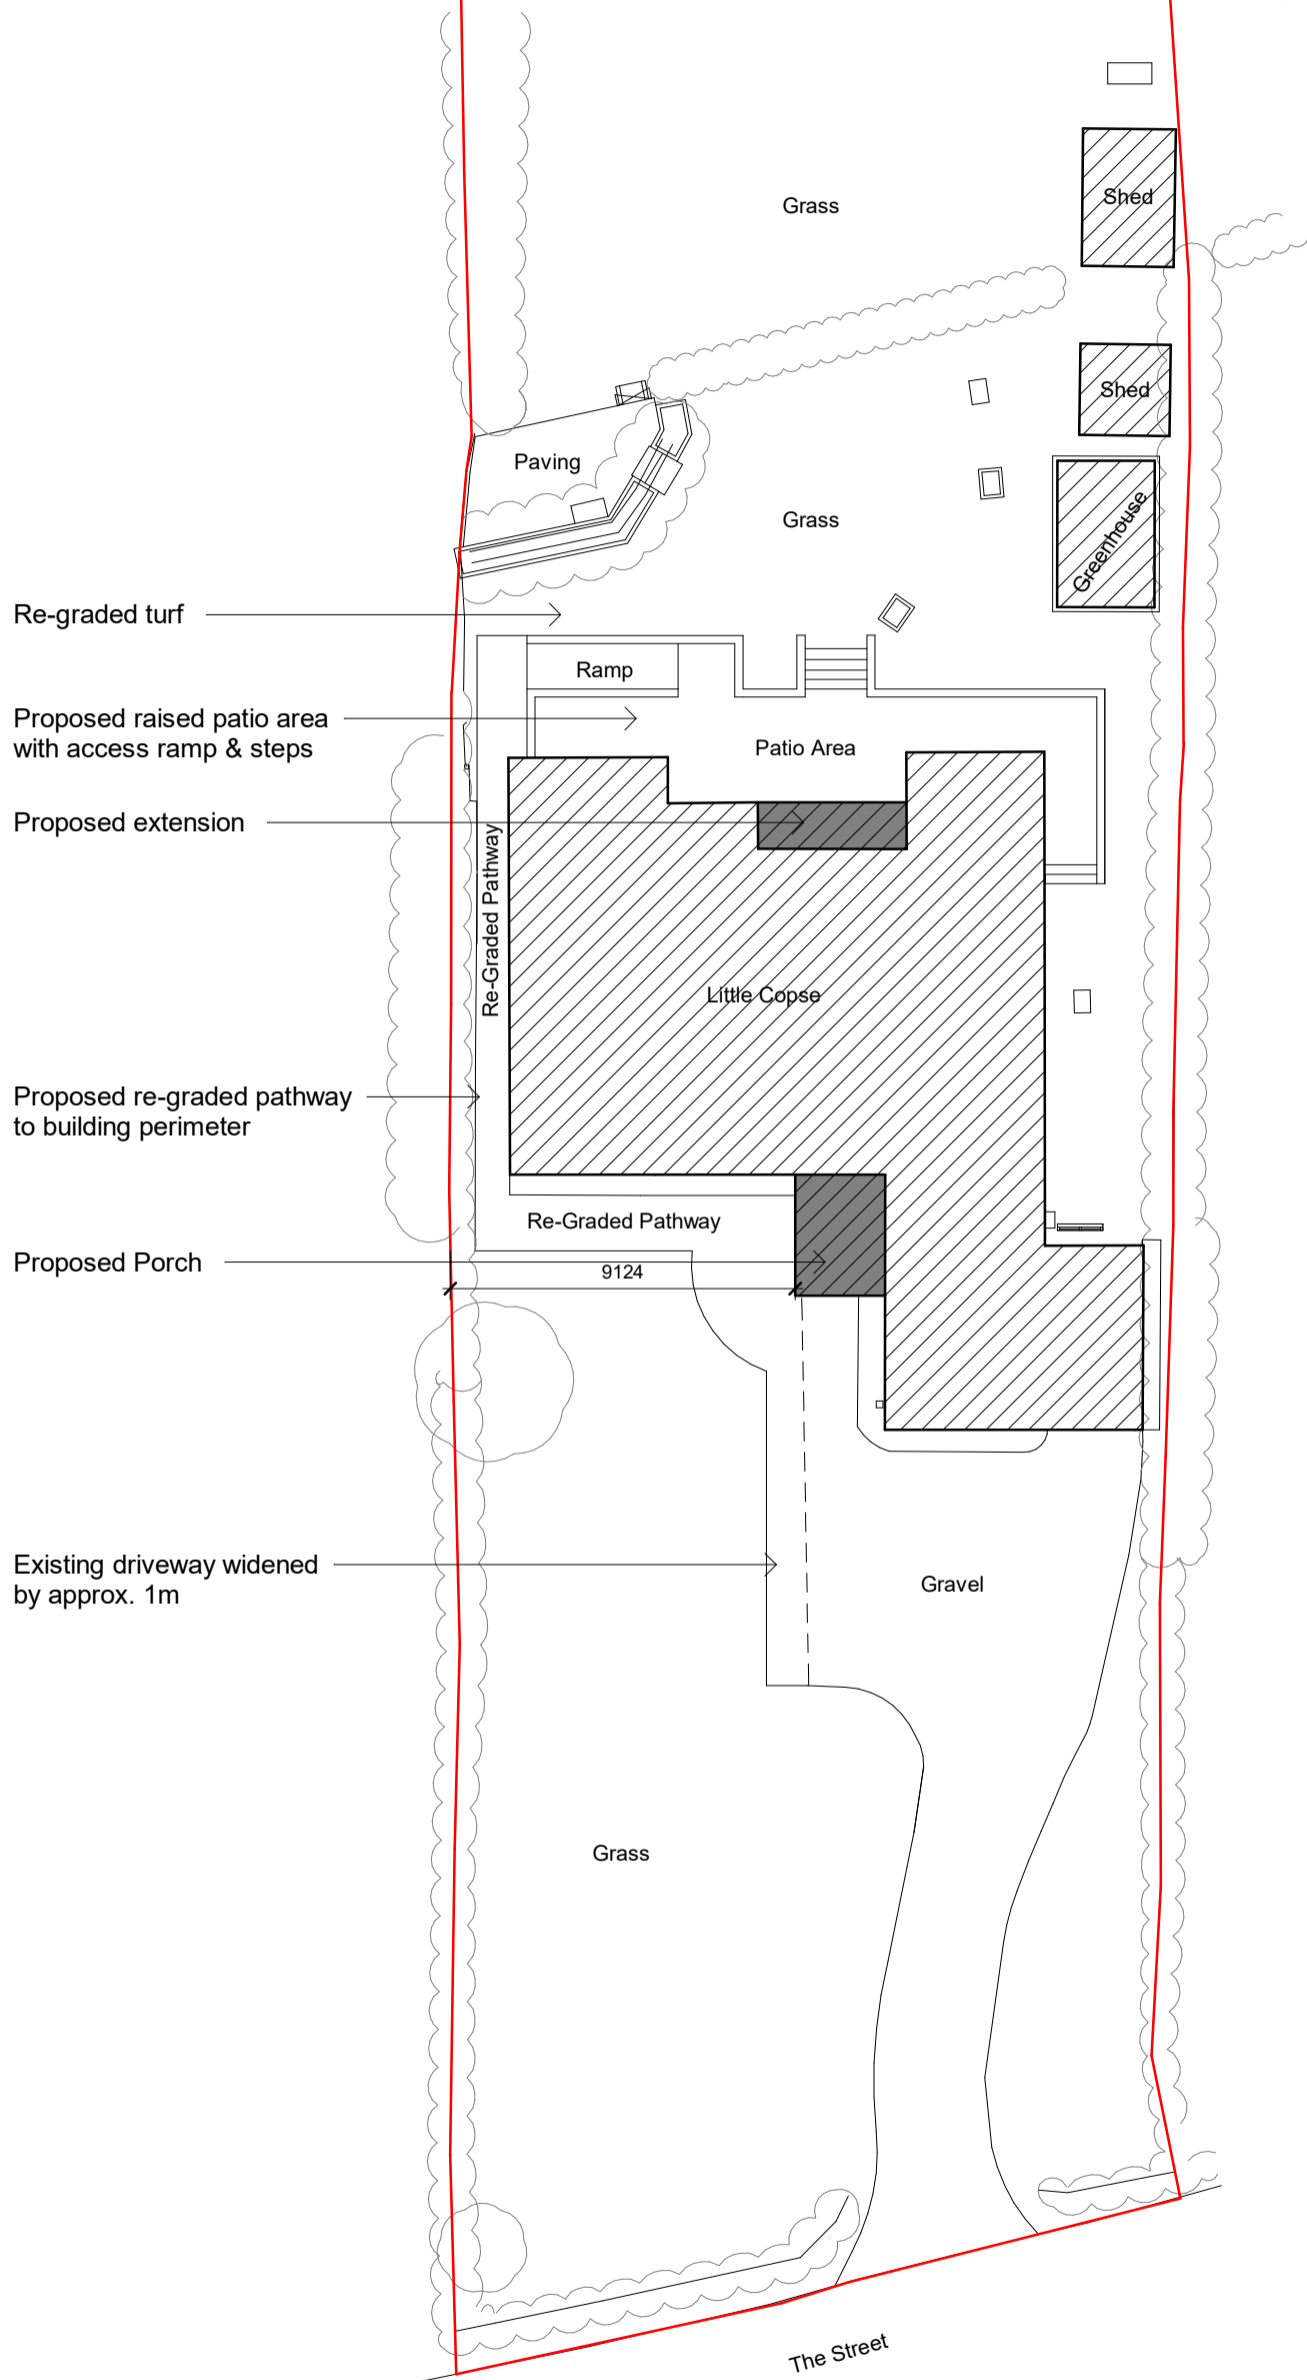


PROPOSED SITE PLAN
 1 : 200



GRAPHIC SCALE: 1:100

PLANNING DRAWINGS

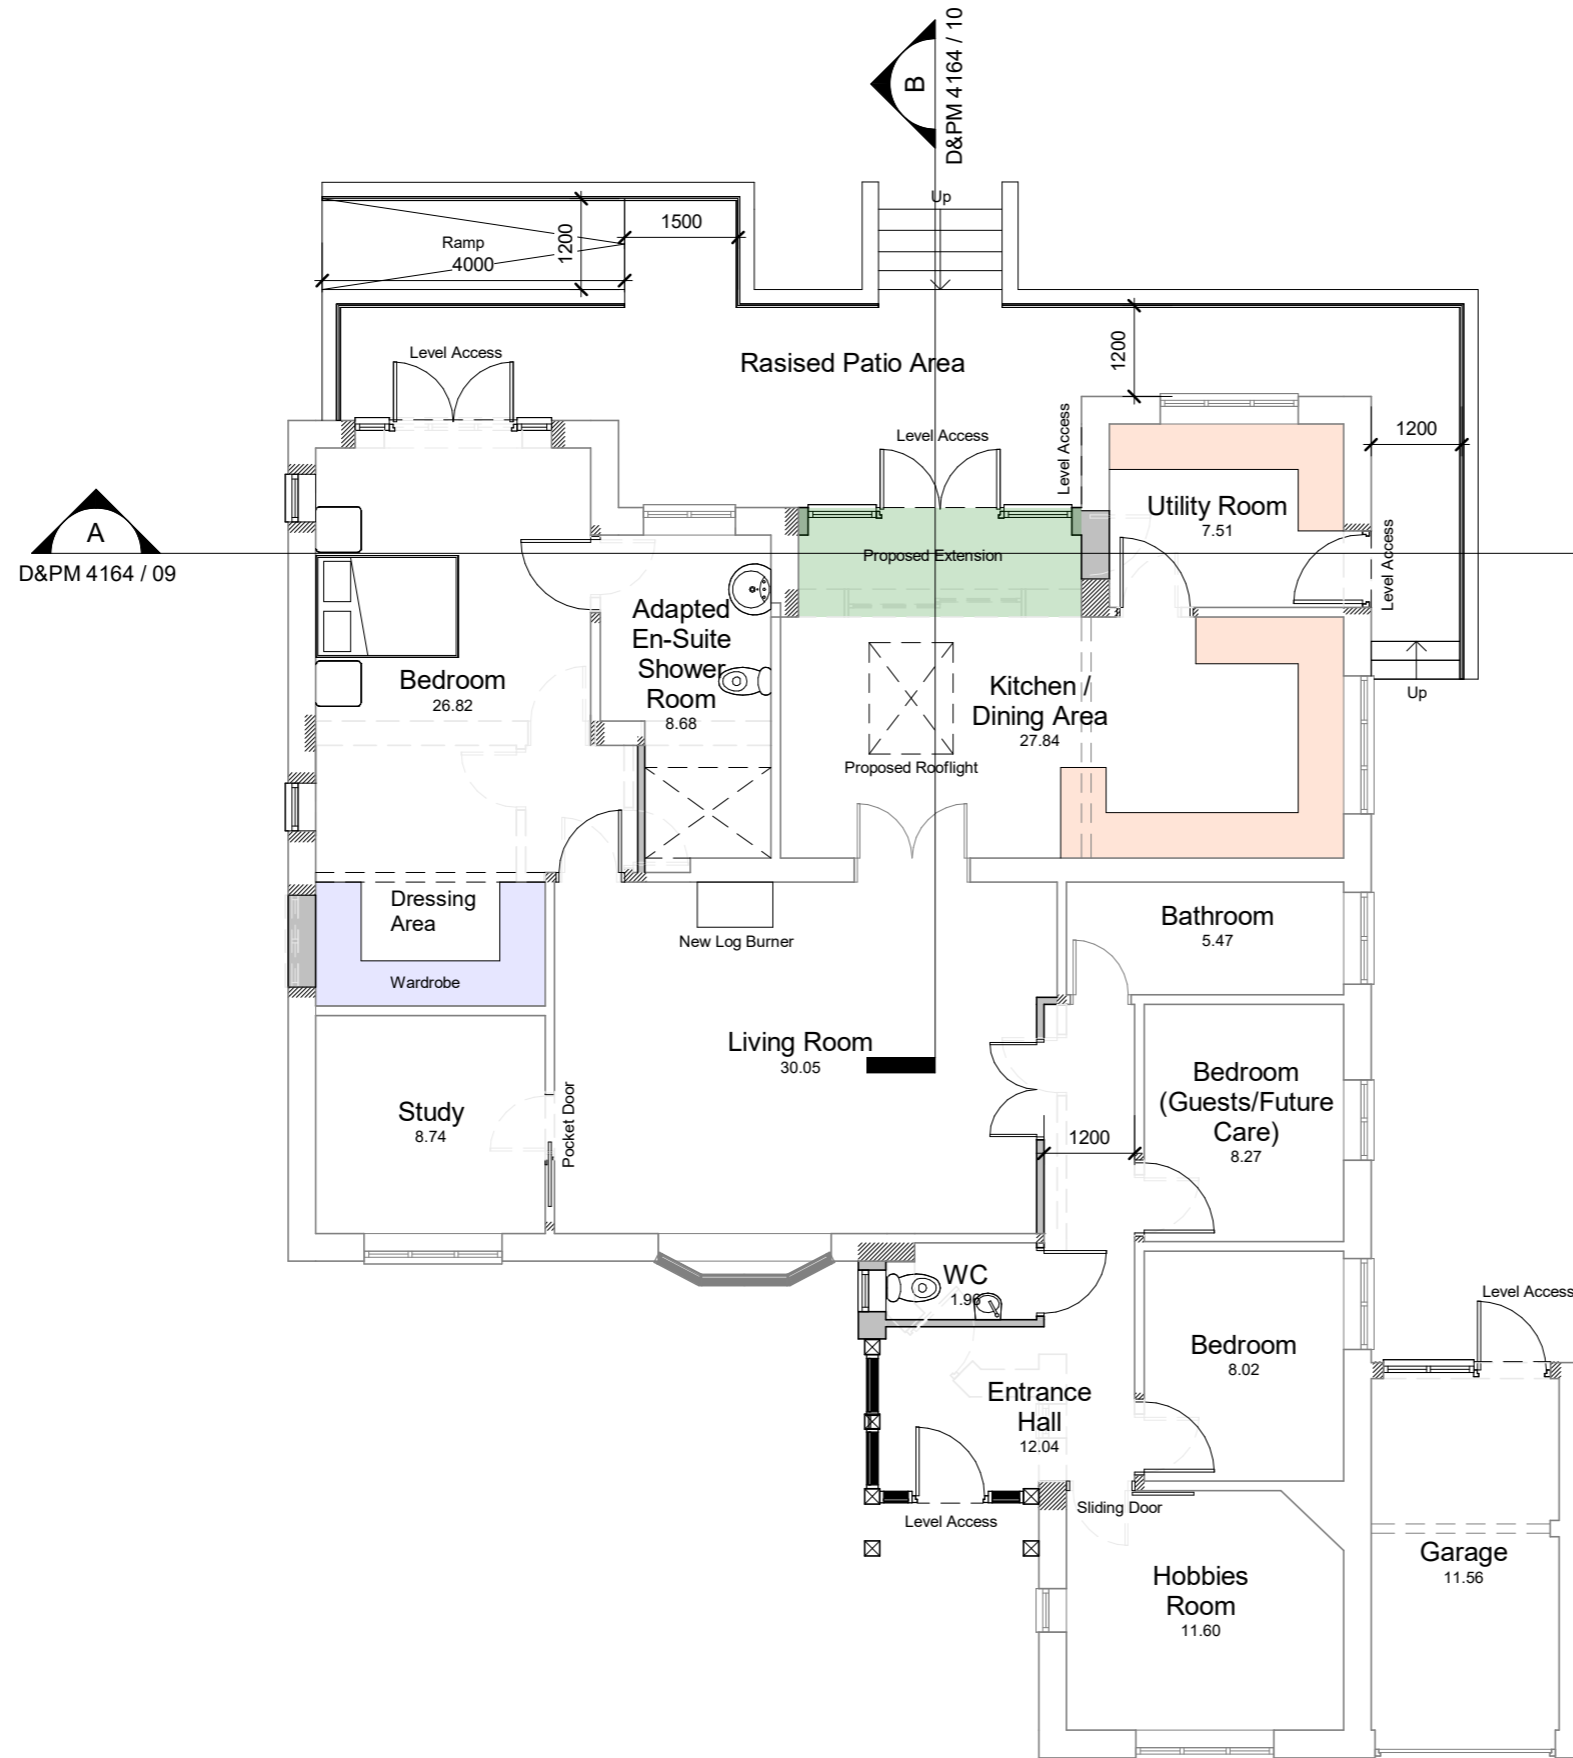

A
D&PM 4164 / 09

B
D&PM 4164 / 10

A Amendments as requested by LPA Mar 24

Client Nicky Ward		
Address Little Copse, The Street, Long Sutton, Hook, RG29 1SR		
Drawing Proposed Floor Layout Plan		
Drawn by RS	Checked by JPC	Date Feb 2024
Drawing No D&PM 4164 / 06	Rev A	Scale 1 : 100
		Size A3
COPYRIGHT This Drawing, design proposal and its content are protected by copyright and can only be used under license and with the expressed authority of Steven Docker Associates.		

PROPOSED FLOOR LAYOUT PLAN
1 : 100



Park House, Parkway, Holmes Chapel, Cheshire, CW4 7BA


01477 544499
f t i n

info@stevendocker.co.uk
www.stevendocker.co.uk



GRAPHIC SCALE: 1:100

PLANNING DRAWINGS

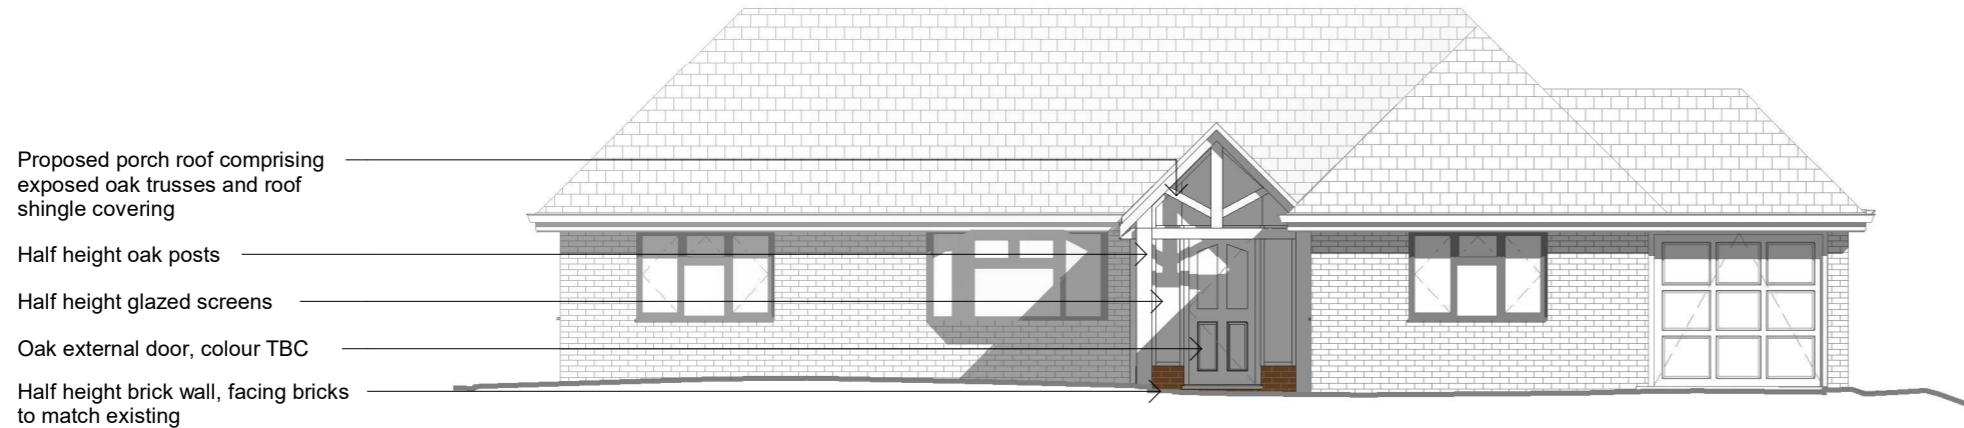

- Proposed porch roof comprising exposed oak trusses and roof shingle covering
- Half height oak posts
- Half height glazed screens
- Oak external door, colour TBC
- Half height brick wall, facing bricks to match existing

PROPOSED FRONT ELEVATION

1 : 100



- New aluminium powder coated french doors with full height glazed screens, colour provisionally white
- New uPVC window, colour and style to match existing
- Composite external door, colour TBC
- Aluminium powder coated railing, colour TBC
- Facing brickwork to proposed raised patio to match existing brickwork

- uPVC fascia boards complete with uPVC gutters, colour and style to match existing
- New uPVC barge boards to match existing uPVC fascia boards
- Gable end tile hanging, tiles to match existing in style & colour
- New aluminium powder coated french doors with full height glazed screens, colour provisionally white
- Proposed extension wall facing bricks to match existing
- Proposed patio stairs in natural stone, colour TBC
- Pathway & turf re-graded

PROPOSED REAR ELEVATION

1 : 100

Client Nicky Ward		
Address Little Copse, The Street, Long Sutton, Hook, RG29 1SR		
Drawing Proposed Elevations (1 of 2)		
Drawn by RS	Checked by JPC	Date Feb 2024
Drawing No D&PM 4164 / 07	Rev	Scale 1 : 100
		Size A3
COPYRIGHT This Drawing, design proposal and its content are protected by copyright and can only be used under license and with the expressed authority of Steven Docker Associates.		



Park House, Parkway, Holmes Chapel, Cheshire, CW4 7BA

01477 544499




info@stevendocker.co.uk

www.stevendocker.co.uk




GRAPHIC SCALE: 1:100

PLANNING DRAWINGS

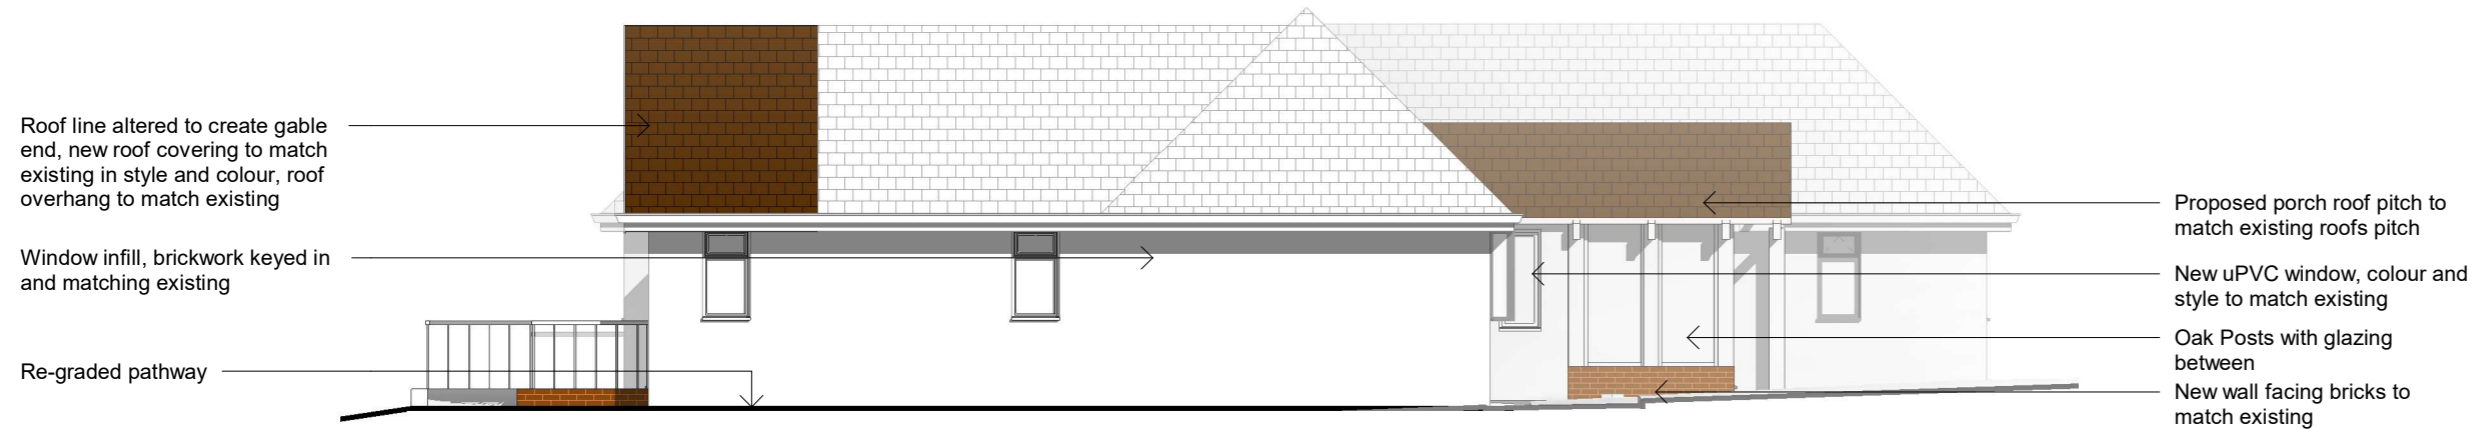

PROPOSED LEFT ELEVATION

1 : 100

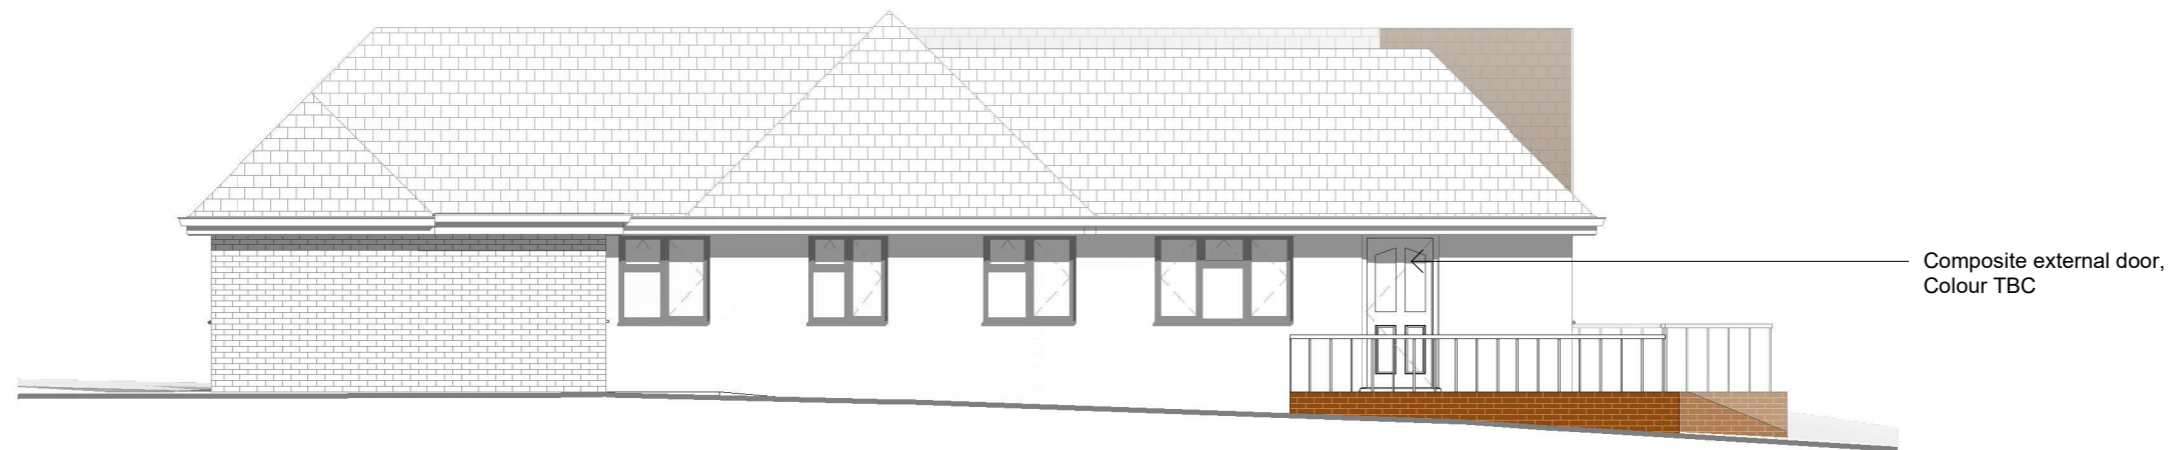

PROPOSED RIGHT ELEVATION

1 : 100

Client
Nicky Ward

Address
Little Copse, The Street, Long Sutton, Hook, RG29 1SR

Drawing
Proposed Elevations (2 of 2)

Drawn by	Checked by	Date
RS	JPC	Feb 2024

Drawing No	Rev	Scale
D&PM 4164 / 08		1 : 100
		Size A3

COPYRIGHT
This Drawing, design proposal and its content are protected by copyright and can only be used under license and with the expressed authority of Steven Docker Associates.




Park House, Parkway, Holmes Chapel, Cheshire, CW4 7BA

01477 544499
f t i

info@stevendocker.co.uk
www.stevendocker.co.uk



PLANNING DRAWINGS

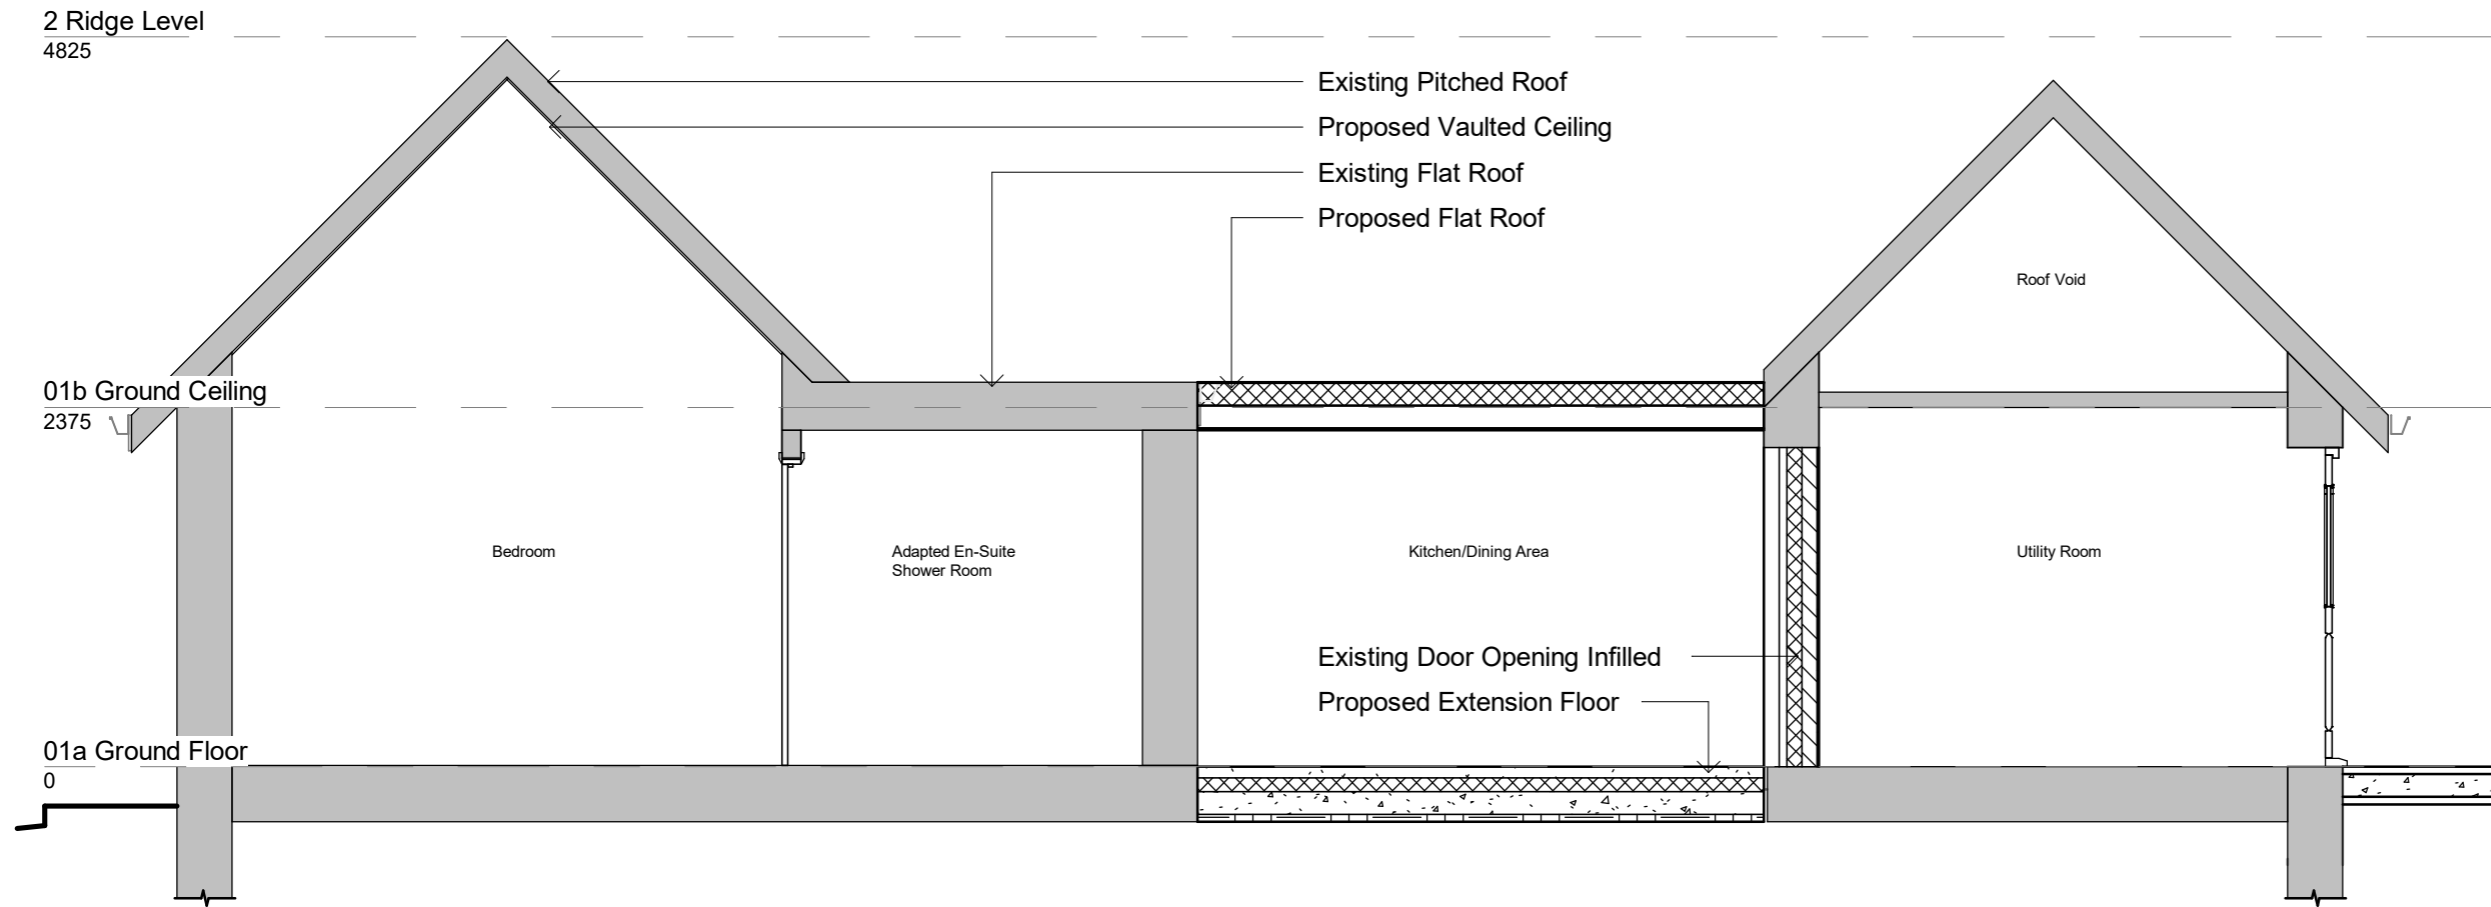

Section A
1 : 50


Client Nicky Ward		
Address Little Copse, The Street, Long Sutton, Hook, RG29 1SR		
Drawing Proposed Section A		
Drawn by RS	Checked by JPC	Date Mar 2024
Drawing No D&PM 4164 / 09	Rev	Scale 1 : 50
		Size A3
COPYRIGHT This Drawing, design proposal and its content are protected by copyright and can only be used under license and with the expressed authority of Steven Docker Associates.		



Park House, Parkway, Holmes Chapel, Cheshire, CW4 7BA

01477 544499
f t i

info@stevendocker.co.uk
www.stevendocker.co.uk

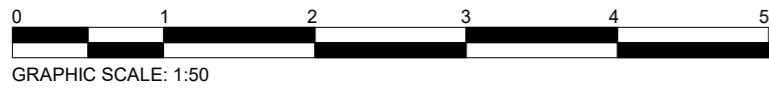


PLANNING DRAWINGS

02b First Ceiling
4950

01b Ground Ceiling
2375

01a Ground Floor
0

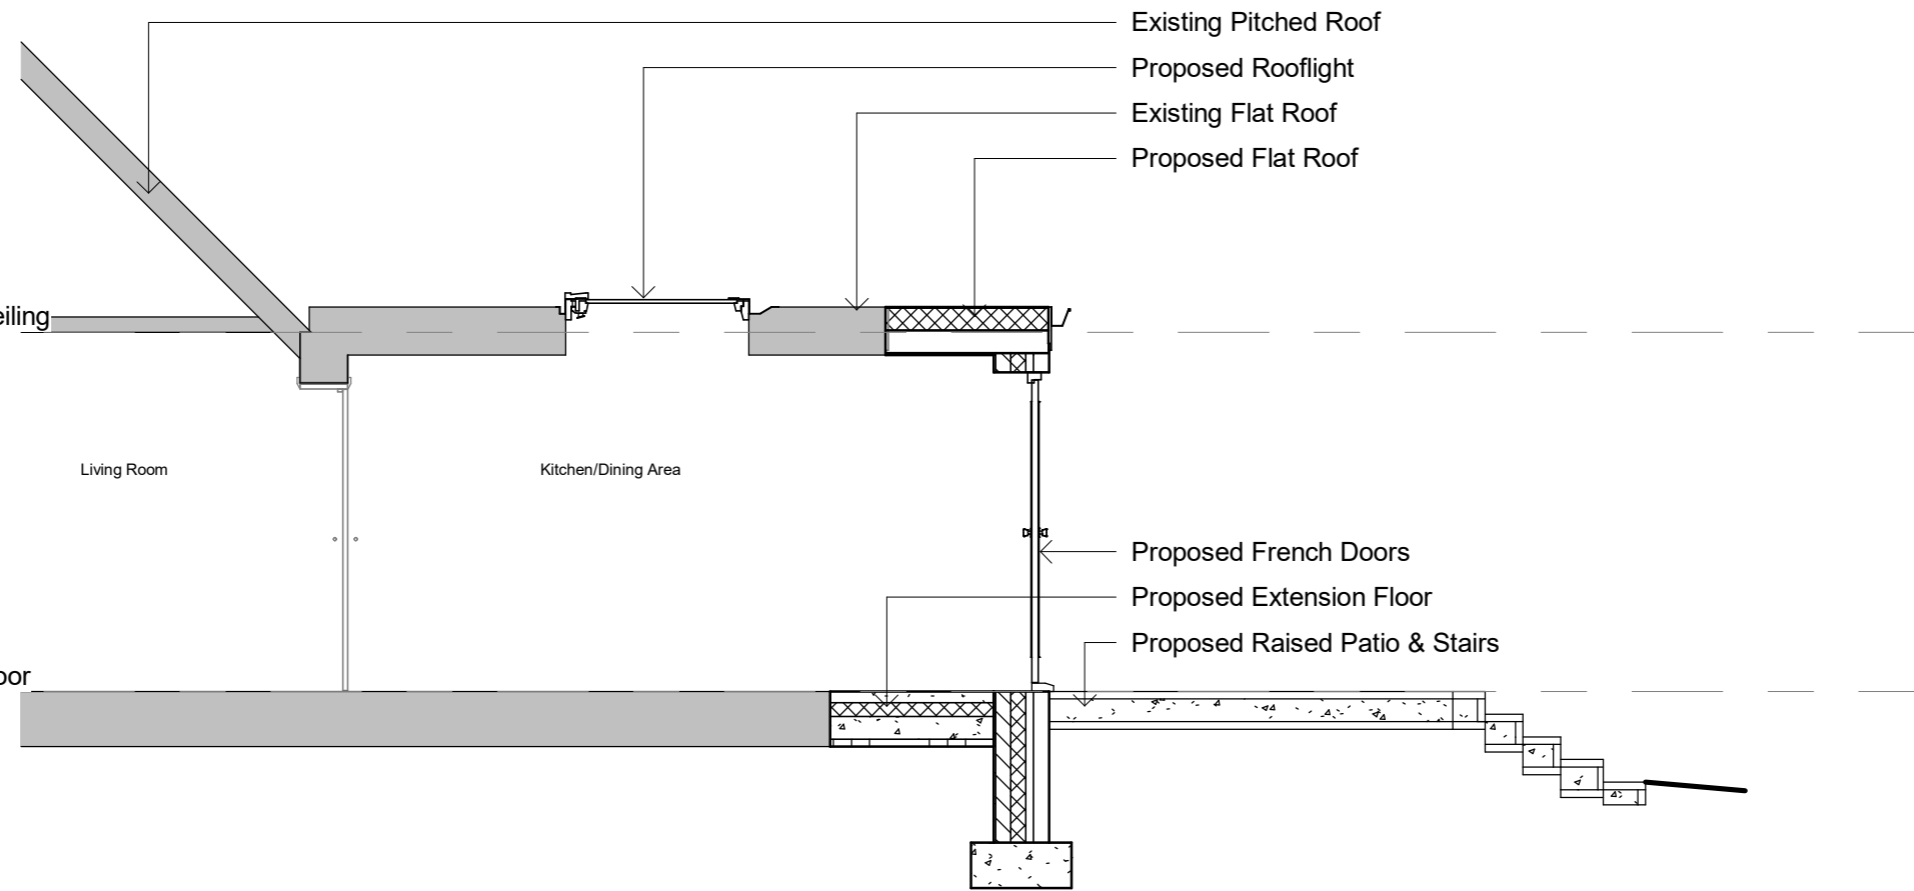

Section B
1 : 50

Client Nicky Ward		
Address Little Copse, The Street, Long Sutton, Hook, RG29 1SR		
Drawing Proposed Section B		
Drawn by RS	Checked by JPC	Date Mar 2024
Drawing No D&PM 4164 / 10	Rev	Scale 1 : 50
		Size A3
COPYRIGHT This Drawing, design proposal and its content are protected by copyright and can only be used under license and with the expressed authority of Steven Docker Associates.		



Park House, Parkway, Holmes Chapel, Cheshire, CW4 7BA

01477 544499
f t i

info@stevendocker.co.uk
www.stevendocker.co.uk