


Notes: Copyright. All dimensions, measurements and service positions are subject to be checked and agreed before work commences.
No

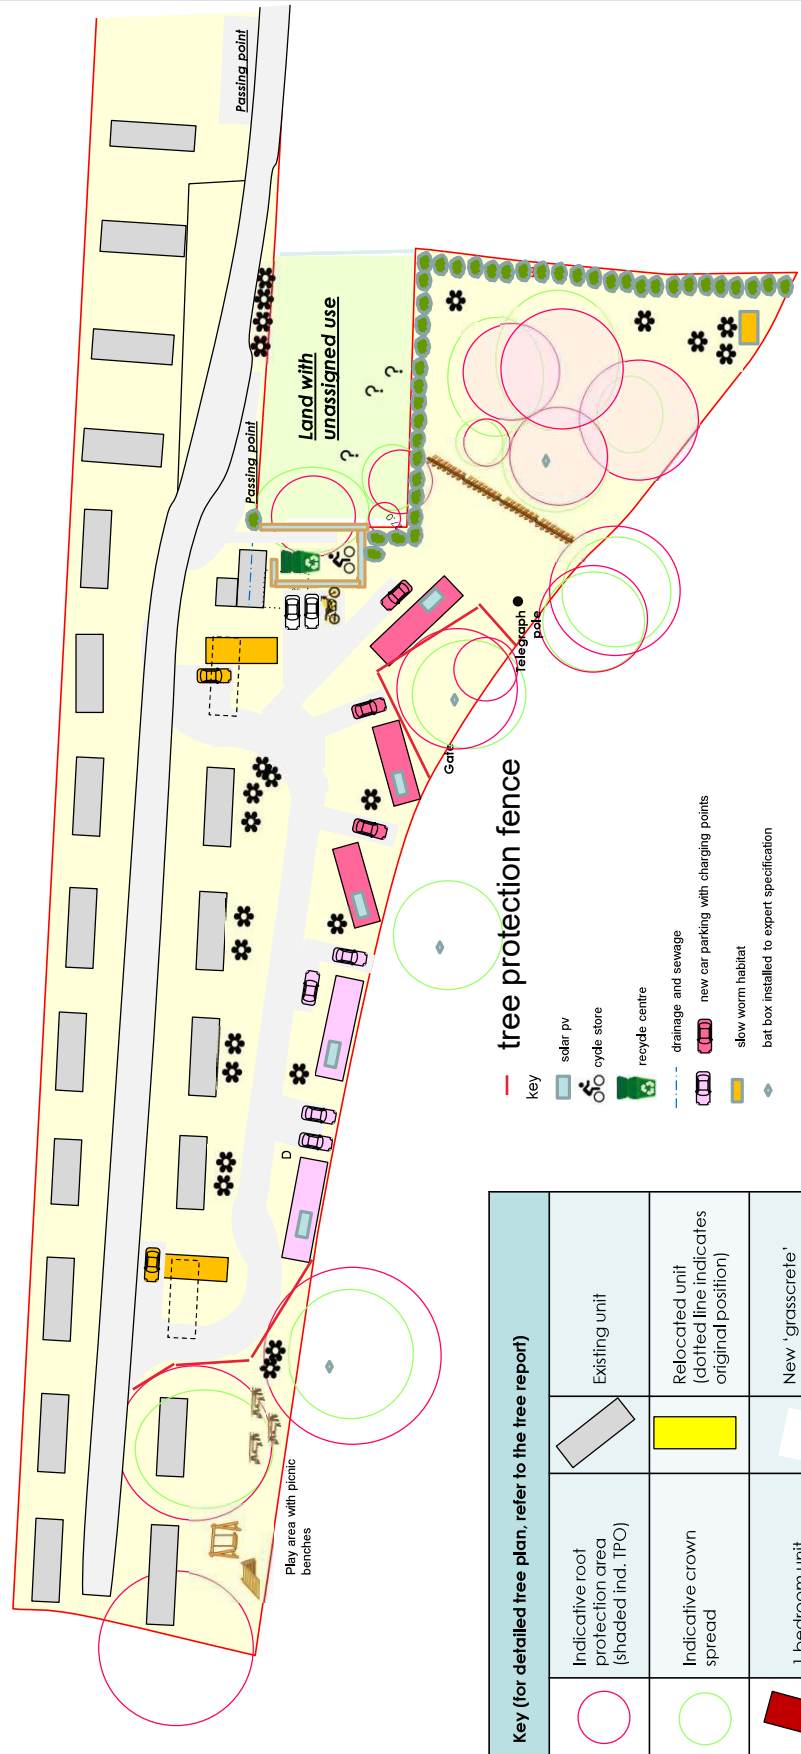

tree protection fence

- key
- solar pv
- cycle store
- recycle centre
- drainage and sewage
- new car parking with charging points
- slow worm habitat
- bat box installed to expert specification
- Disabled parking
- Additional parking cars and motorcycles

Key (for detailed tree plan, refer to the tree report)	
Indicative root protection area (shaded ind. TPO)	Existing unit
Indicative crown spread	Relocated unit (dotted line indicates original position)
1 bedroom unit	New 'grasscrete' road (3.7m wide)
2 bedroom unit	Drainage (to connect to existing mains system)
3 bedroom unit	Pumping tank

© Crown copyright and database rights 2020 OS 100047474

Site Address Sunnycott Holiday Park Rew Street, Gurnard, IW, PO31 8NN	Scale	1:500 @ A3	Date	09/04/2022	Drawing No.	Rev
			Proposed Site Plan			