



# PROPOSED FRONT, SIDE & REAR EXTENSION, 14 Allenby Grove, Westhoughton.




**PROPOSED FRONT ELEVATION**

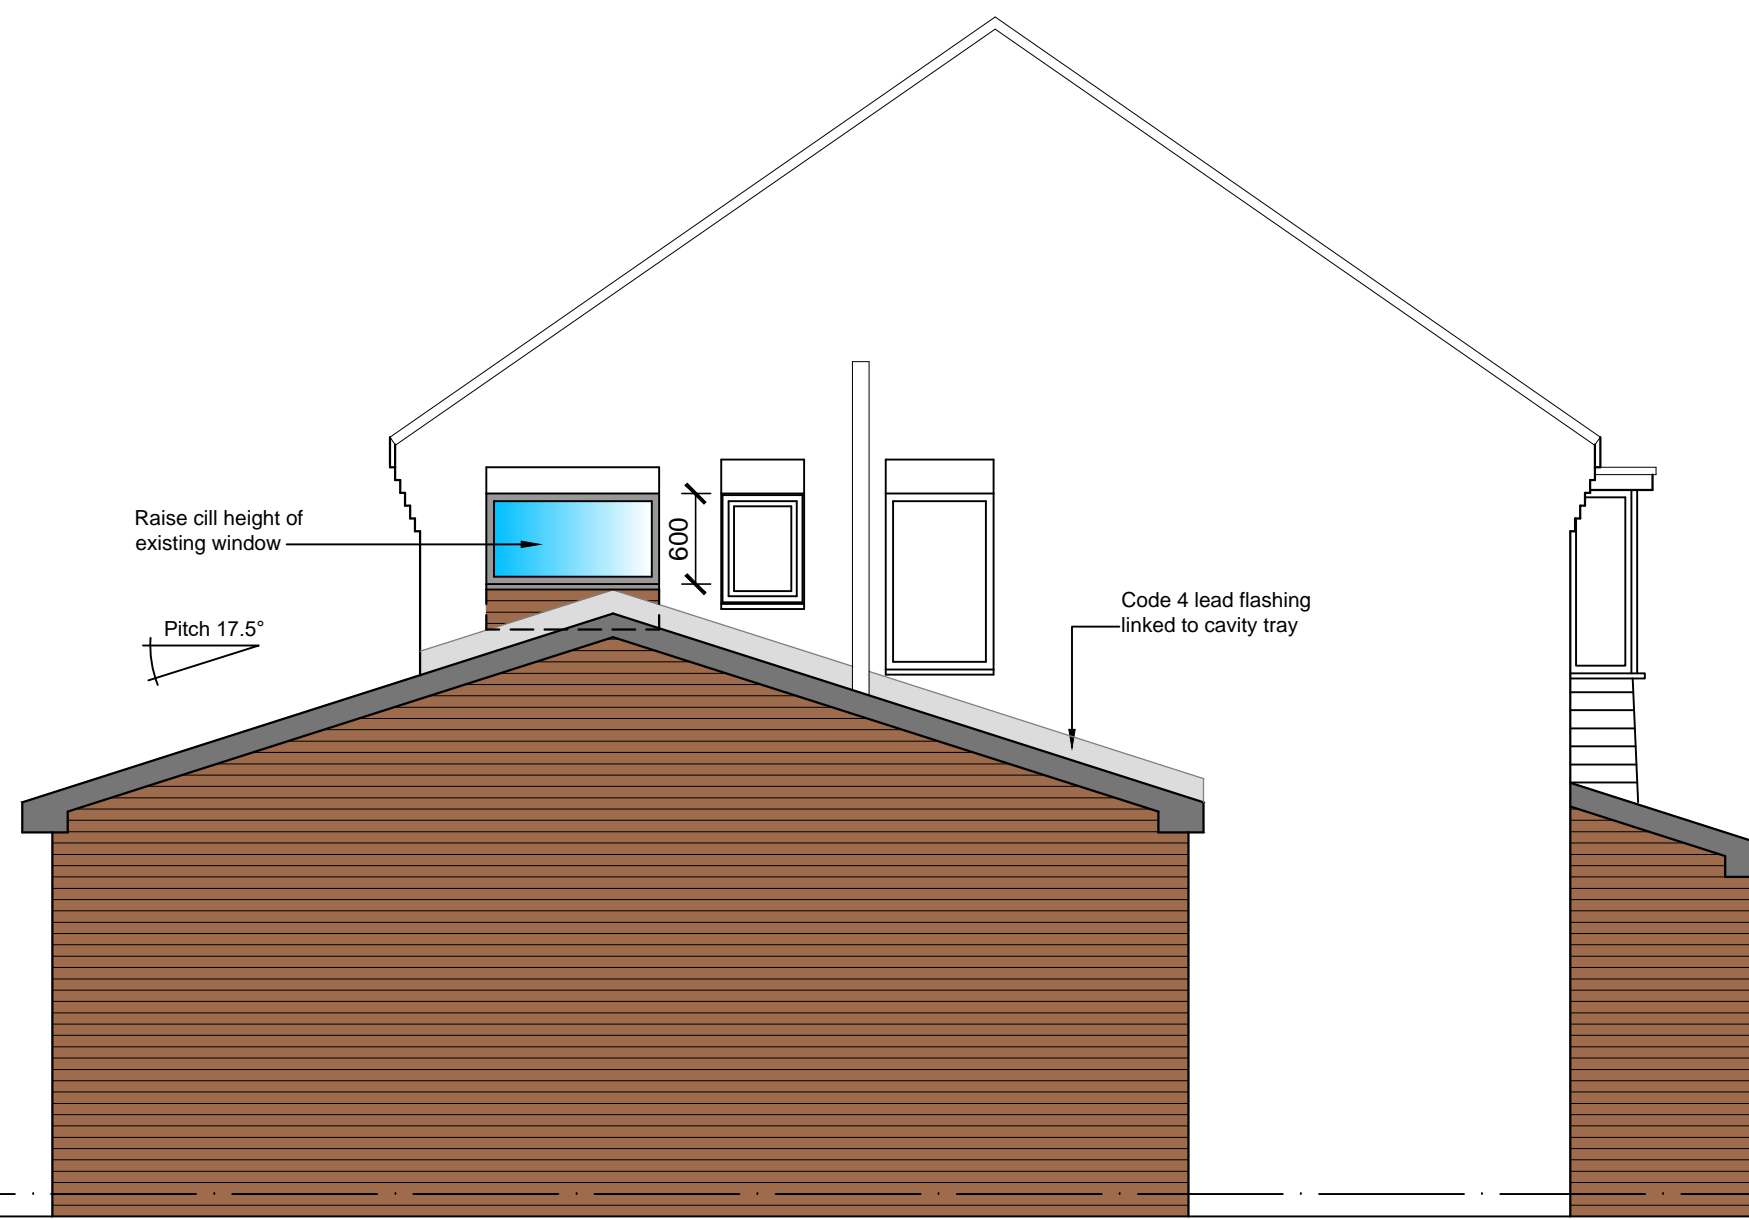

**PROPOSED GABLE ELEVATION**

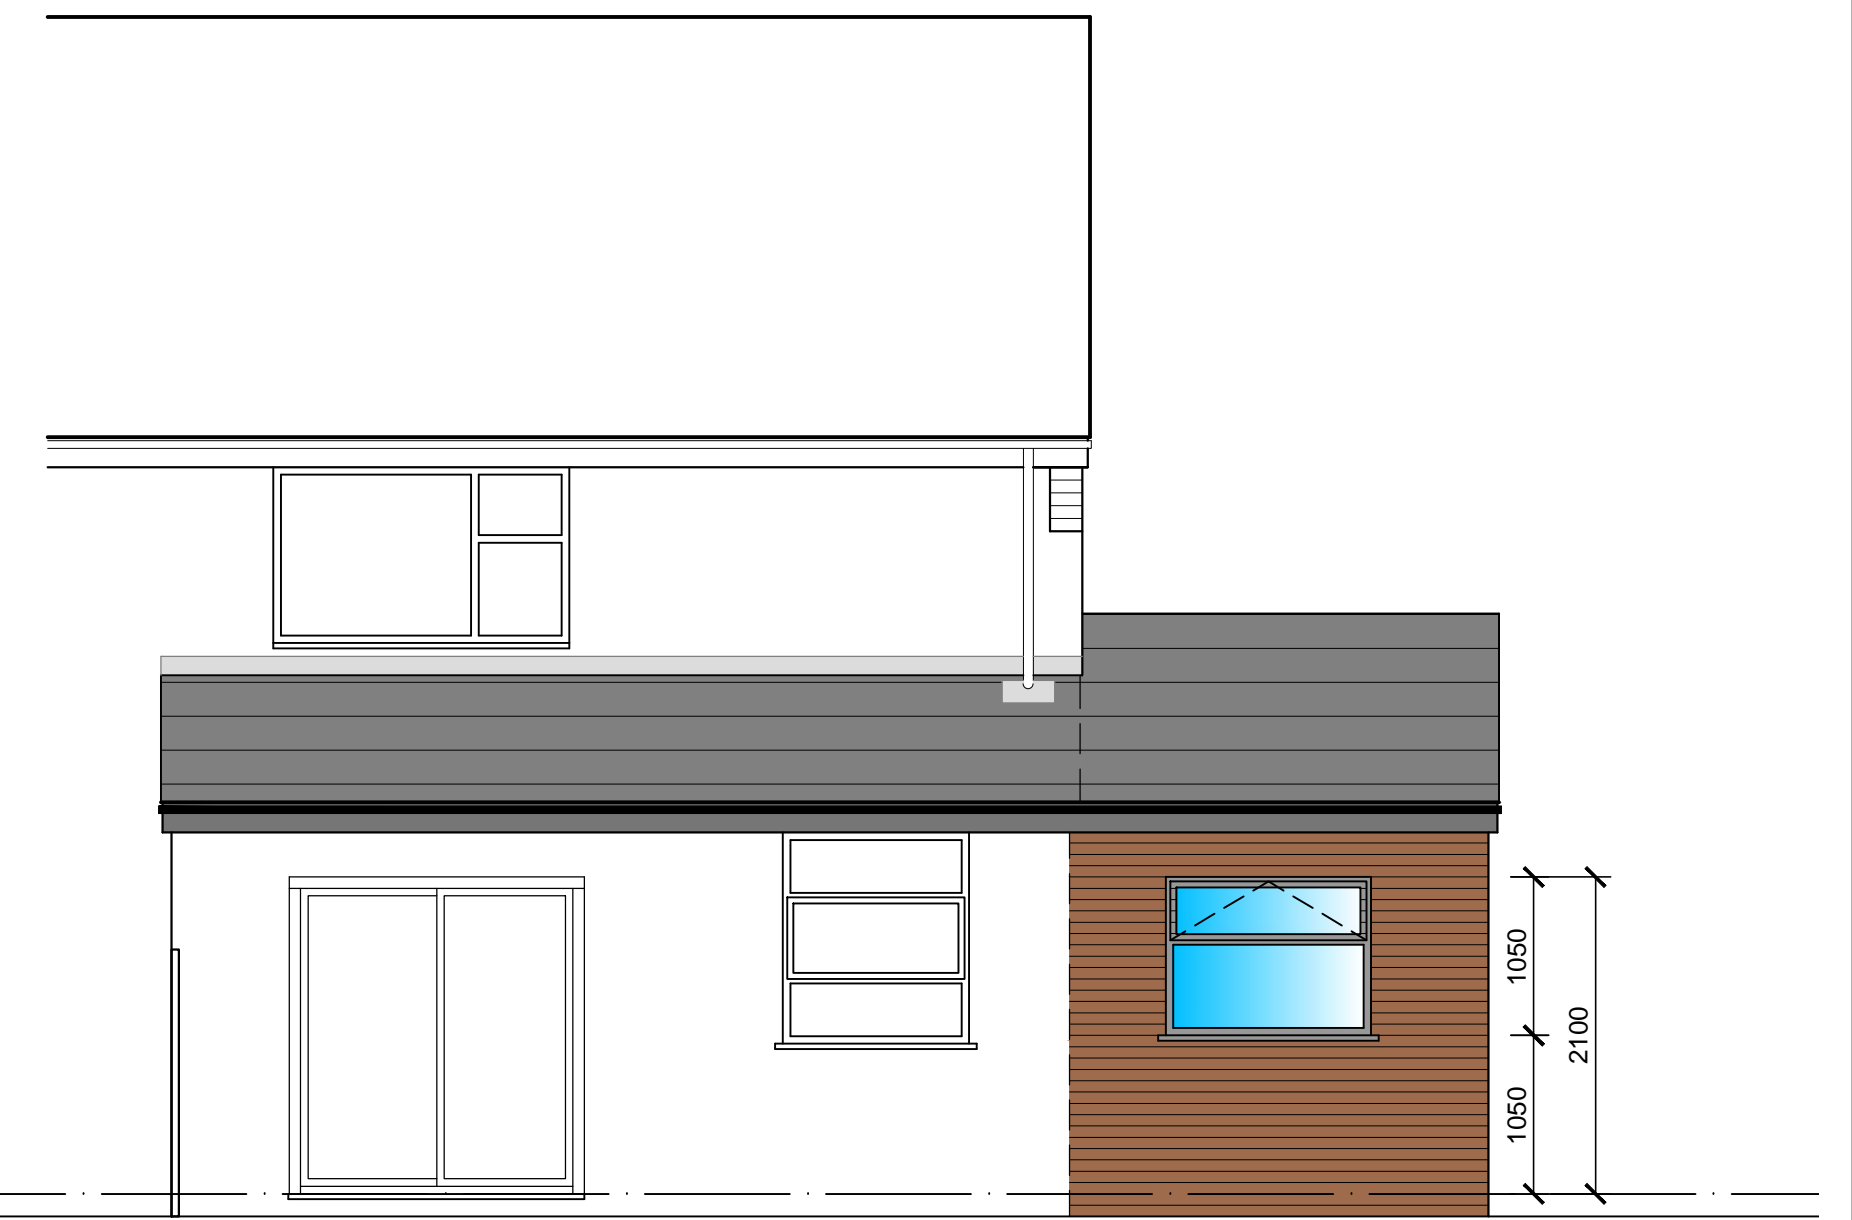

**PROPOSED REAR ELEVATION**

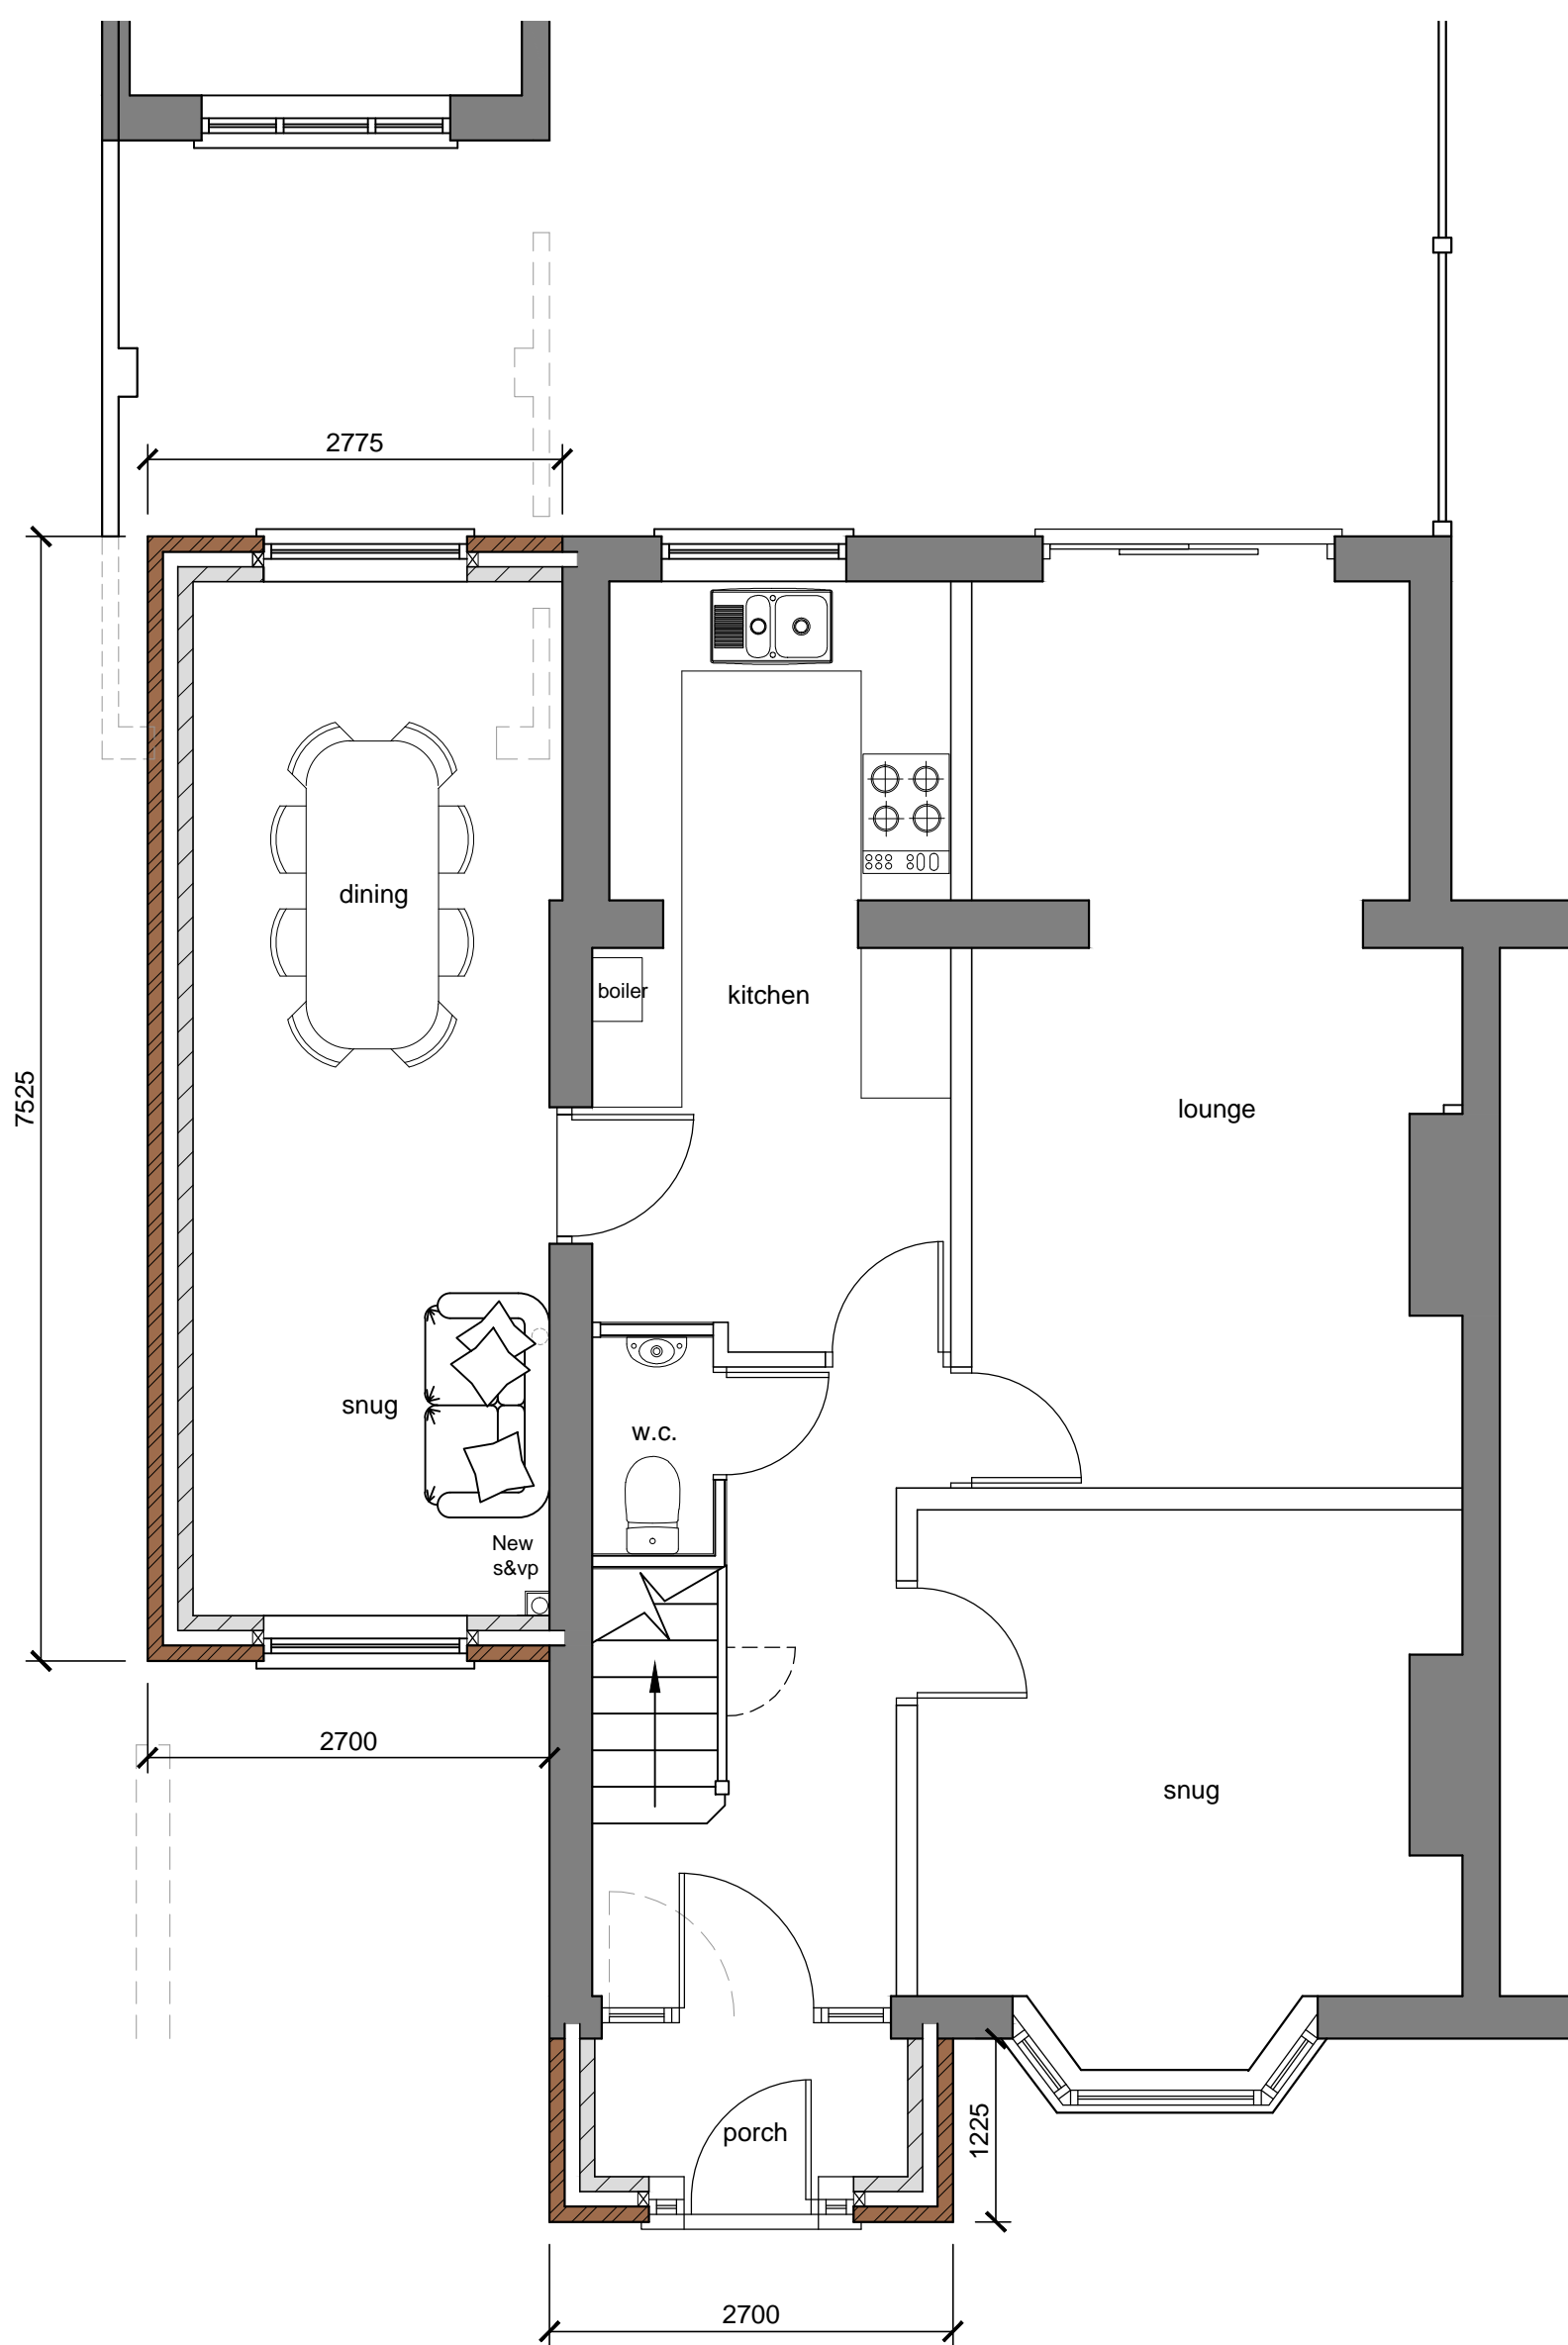

**PROPOSED GROUND FLOOR PLAN**



**PLANNING**

Rev	Date	Detail	By
P5	10-10-23	Planning issue	DLM
P4	24-08-23	Planning issue	DLM
P3	04-11-22	Planning issue	DLM
P2	03-02-21	Planning issue	DLM
P1	13-01-21	Preliminary issue	DLM

Creating Spaces for Better Living  
M 07921 826 274 | T 01942 544 089  
E cadesignservices@hotmail.co.uk  
7 Milton Street | Leigh | Lancashire | WN7 4EB

**CONCISE ARCHITECTURAL DESIGN SERVICES**

Contractor	
Client	
MR & MRS P. HIRST	
Project Title	
PROPOSED FRONT, SIDE AND REAR EXTENSION 14 ALLENBY GROVE, WESTHOUGHTON	
Drawing Title	
PROPOSED PLANS AND ELEVATIONS	
Scale	Date
1:50 @ A1	November 2022
Design	CAD
Checked	
Drawing No.	Rev
2062-02	P5