



250 Church Road Urmston Manchester M41 6HD

t: 0161 641 2533

e: info@ebrdesigns.com

w: www.ebrdesigns.com

Mr & Mrs Burkath

Job Title

**Proposed Development** 

land adj 67 Evergreen Avenue

BL6 5GQ

Drawing Title

Plot 1 ground floor

Drawing Status planning

Drawn by

JMR March 2024


1:100 @ A3

Job Number

Drawing Number ebr/00916 A0.5

Do not scale. All dimensions to be checked on site prior to fabrication of components or execution of works. This drawing, the design and information contained within are copyright of ebrdesigns.com ltd and must not be used or reproduced without express permission. ebrdesigns.com ltd shall not be liable if used or reproduced without authorisation.



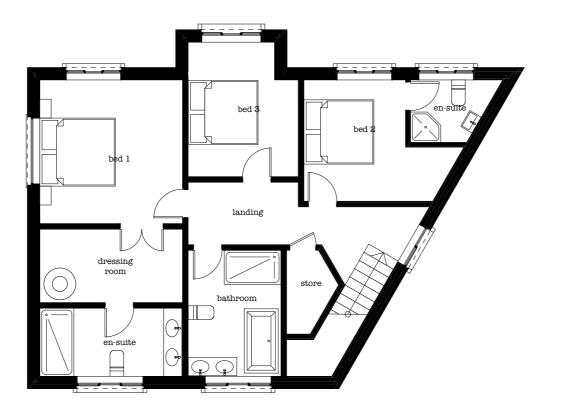

First floor



250 Church Road Urmston Manchester M41 6HD

t: 0161 641 2533

e: info@ebrdesigns.com

w: www.ebrdesigns.com

Mr & Mrs Burkath

Job Title

**Proposed Development** 

land adj 67 Evergreen Avenue

BL6 5GQ

Drawing Title

Plot 1 first floor

Drawing Status planning

Drawn by JMR March 2024

1:100 @ A3

Job Number

Drawing Number ebr/00916 A0.6


Description

Do not scale. All dimensions to be checked on site prior to fabrication of components or execution of works. This drawing, the design and information contained within are copyright of ebrdesigns.com ltd and must not be used or reproduced without express permission. ebrdesigns.com ltd shall not be liable if used or reproduced without authorisation.

0 1



Plot 1 front elevation

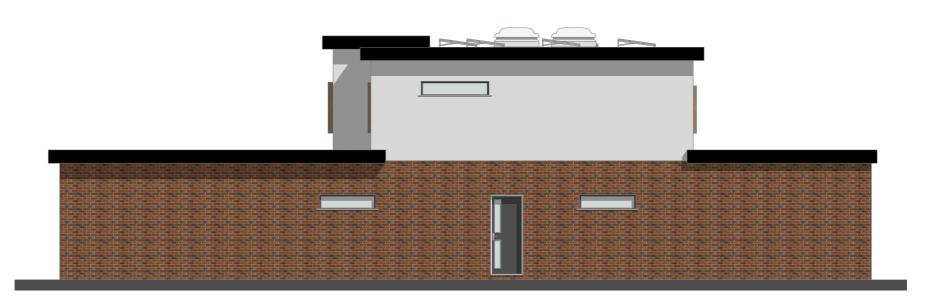

Plot 1 side elevation



250 Church Road Urmston Manchester M41 6HD

t: 0161 641 2533

e: info@ebrdesigns.com

w: www.ebrdesigns.com

Mr & Mrs Burkath

Job Title

Proposed Development

land adj 67 Evergreen Avenue

BL6 5GQ

Drawing Title

Plot 1 elevations

Drawing Status

planning

Drawn by JMR March 2024

1:100 @ A3

Job Number

Drawing Number ebr/00916 A0.7

Description

<u>Do not scale.</u> All dimensions to be checked on site prior to fabrication of components or execution of works. This drawing, the design and information contained within are copyright of ebrdesigns.com ltd and must not be used or reproduced without express permission. ebrdesigns.com ltd shall not be liable if used or reproduced without authorisation.



Plot 1 rear elevation



Plot 1 side\_2 elevation



250 Church Road Urmston Manchester M41 6HD

t: 0161 641 2533

e: info@ebrdesigns.com

w: www.ebrdesigns.com

Mr & Mrs Burkath

Job Title

**Proposed Development** 

land adj 67 Evergreen Avenue

BL6 5GQ

Drawing Title

Plot 1 elevations\_02

Drawing Status planning


Drawn by March 2024

1:100 @ A3

Job Number

Drawing Number ebr/00916 8.0A

<u>Do not scale.</u> All dimensions to be checked on site prior to fabrication of components or execution of works. This drawing, the design and information contained within are copyright of ebrdesigns.com ltd and must not be used or reproduced without express permission. ebrdesigns.com ltd shall not be liable if used or reproduced without authorisation.

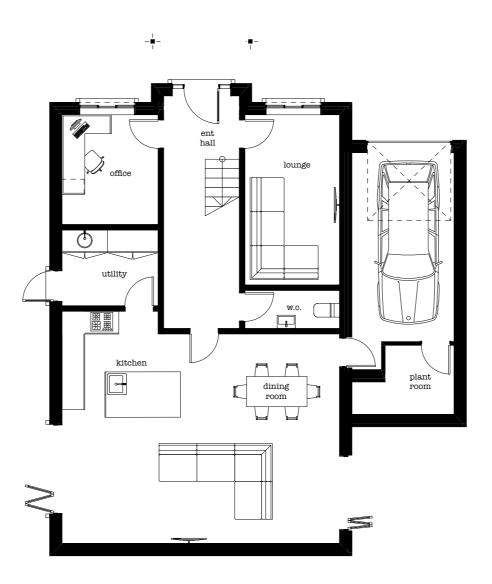





250 Church Road Urmston Manchester M41 6HD

t: 0161 641 2533

e: info@ebrdesigns.com

w: www.ebrdesigns.com

Mr & Mrs Burkath

Job Title

**Proposed Development** 

land adj 67 Evergreen Avenue

BL6 5GQ

Drawing Title

Plot 2 ground floor

Drawing Status planning

Drawn by JMR

March 2024


1:100 @ A3

Job Number

Drawing Number ebr/00916 A0.9

Description

Do not scale. All dimensions to be checked on site prior to fabrication of components or execution of works. This drawing, the design and information contained within are copyright of ebrdesigns.com ltd and must not be used or reproduced without express permission. ebrdesigns.com ltd shall not be liable if used or reproduced without authorisation.

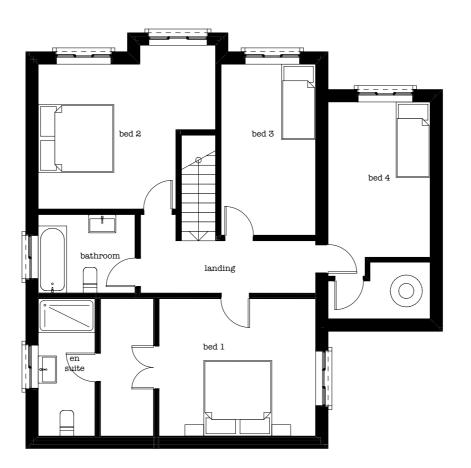

First floor





250 Church Road Urmston Manchester M41 6HD

t: 0161 641 2533

e: info@ebrdesigns.com

w: www.ebrdesigns.com

Mr & Mrs Burkath

Job Title

**Proposed Development** 

land adj 67 Evergreen Avenue

BL6 5GQ

Drawing Title

Plot 2 first floor

Drawing Status planning

Drawn by JMR March 2024

Scale 1:100 @ A3

Job Number

Drawing Number ebr/00916 A0.10

Description

Do not scale. All dimensions to be checked on site prior to fabrication of components or execution of works. This drawing, the design and information contained within are copyright of ebrdesigns.com ltd and must not be used or reproduced without express permission. ebrdesigns.com ltd shall not be liable if used or reproduced without authorisation.



Plot 2 front elevation



Plot 2 side elevation



250 Church Road Urmston Manchester M41 6HD

t: 0161 641 2533 e: info@ebrdesigns.com

w: www.ebrdesigns.com

Mr & Mrs Burkath

Job Title

**Proposed Development** 

land adj 67 Evergreen Avenue

BL6 5GQ

Drawing Title

Plot 2 elevations

Drawing Status

planning

Drawn by March 2024 JMR


1:100 @ A3

Job Number


Drawing Number ebr/00916 A0.11

Description

<u>Do not scale.</u> All dimensions to be checked on site prior to fabrication of components or execution of works. This drawing, the design and information contained within are copyright of ebrdesigns.com ltd and must not be used or reproduced without express permission. ebrdesigns.com ltd shall not be liable if used or reproduced without authorisation.

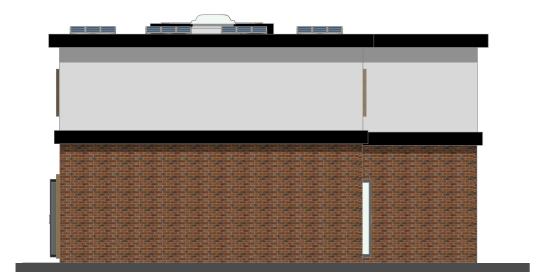

Plot 2 rear elevation

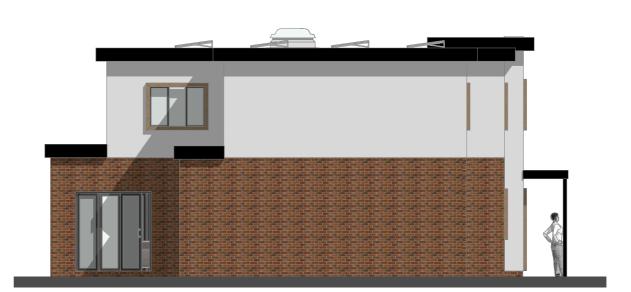

plot 2 side 2 elevation



250 Church Road Urmston Manchester M41 6HD

t: 0161 641 2533

e: info@ebrdesigns.com w: www.ebrdesigns.com

Clier

Mr & Mrs Burkath

Job Title

Proposed Development

land adj 67 Evergreen Avenue

BL6 5GQ

Drawing Title

Plot 2 elevations\_02

Drawing Status

planning

Drawn by

JMR Date

March 2024

1:100 @ A3

Job Number ebr/00916

Drawing Number
A0.12

Revision Description

Do not scale. All dimensions to be checked on site prior to fabrication of components or execution of works. This drawing, the design and information contained within a re copyright of ebrdesigns.com ltd and must not be used or reproduced without express permission. ebrdesigns.com ltd shall not be liable if used or reproduced without authorisation.