


0 5 10 20m

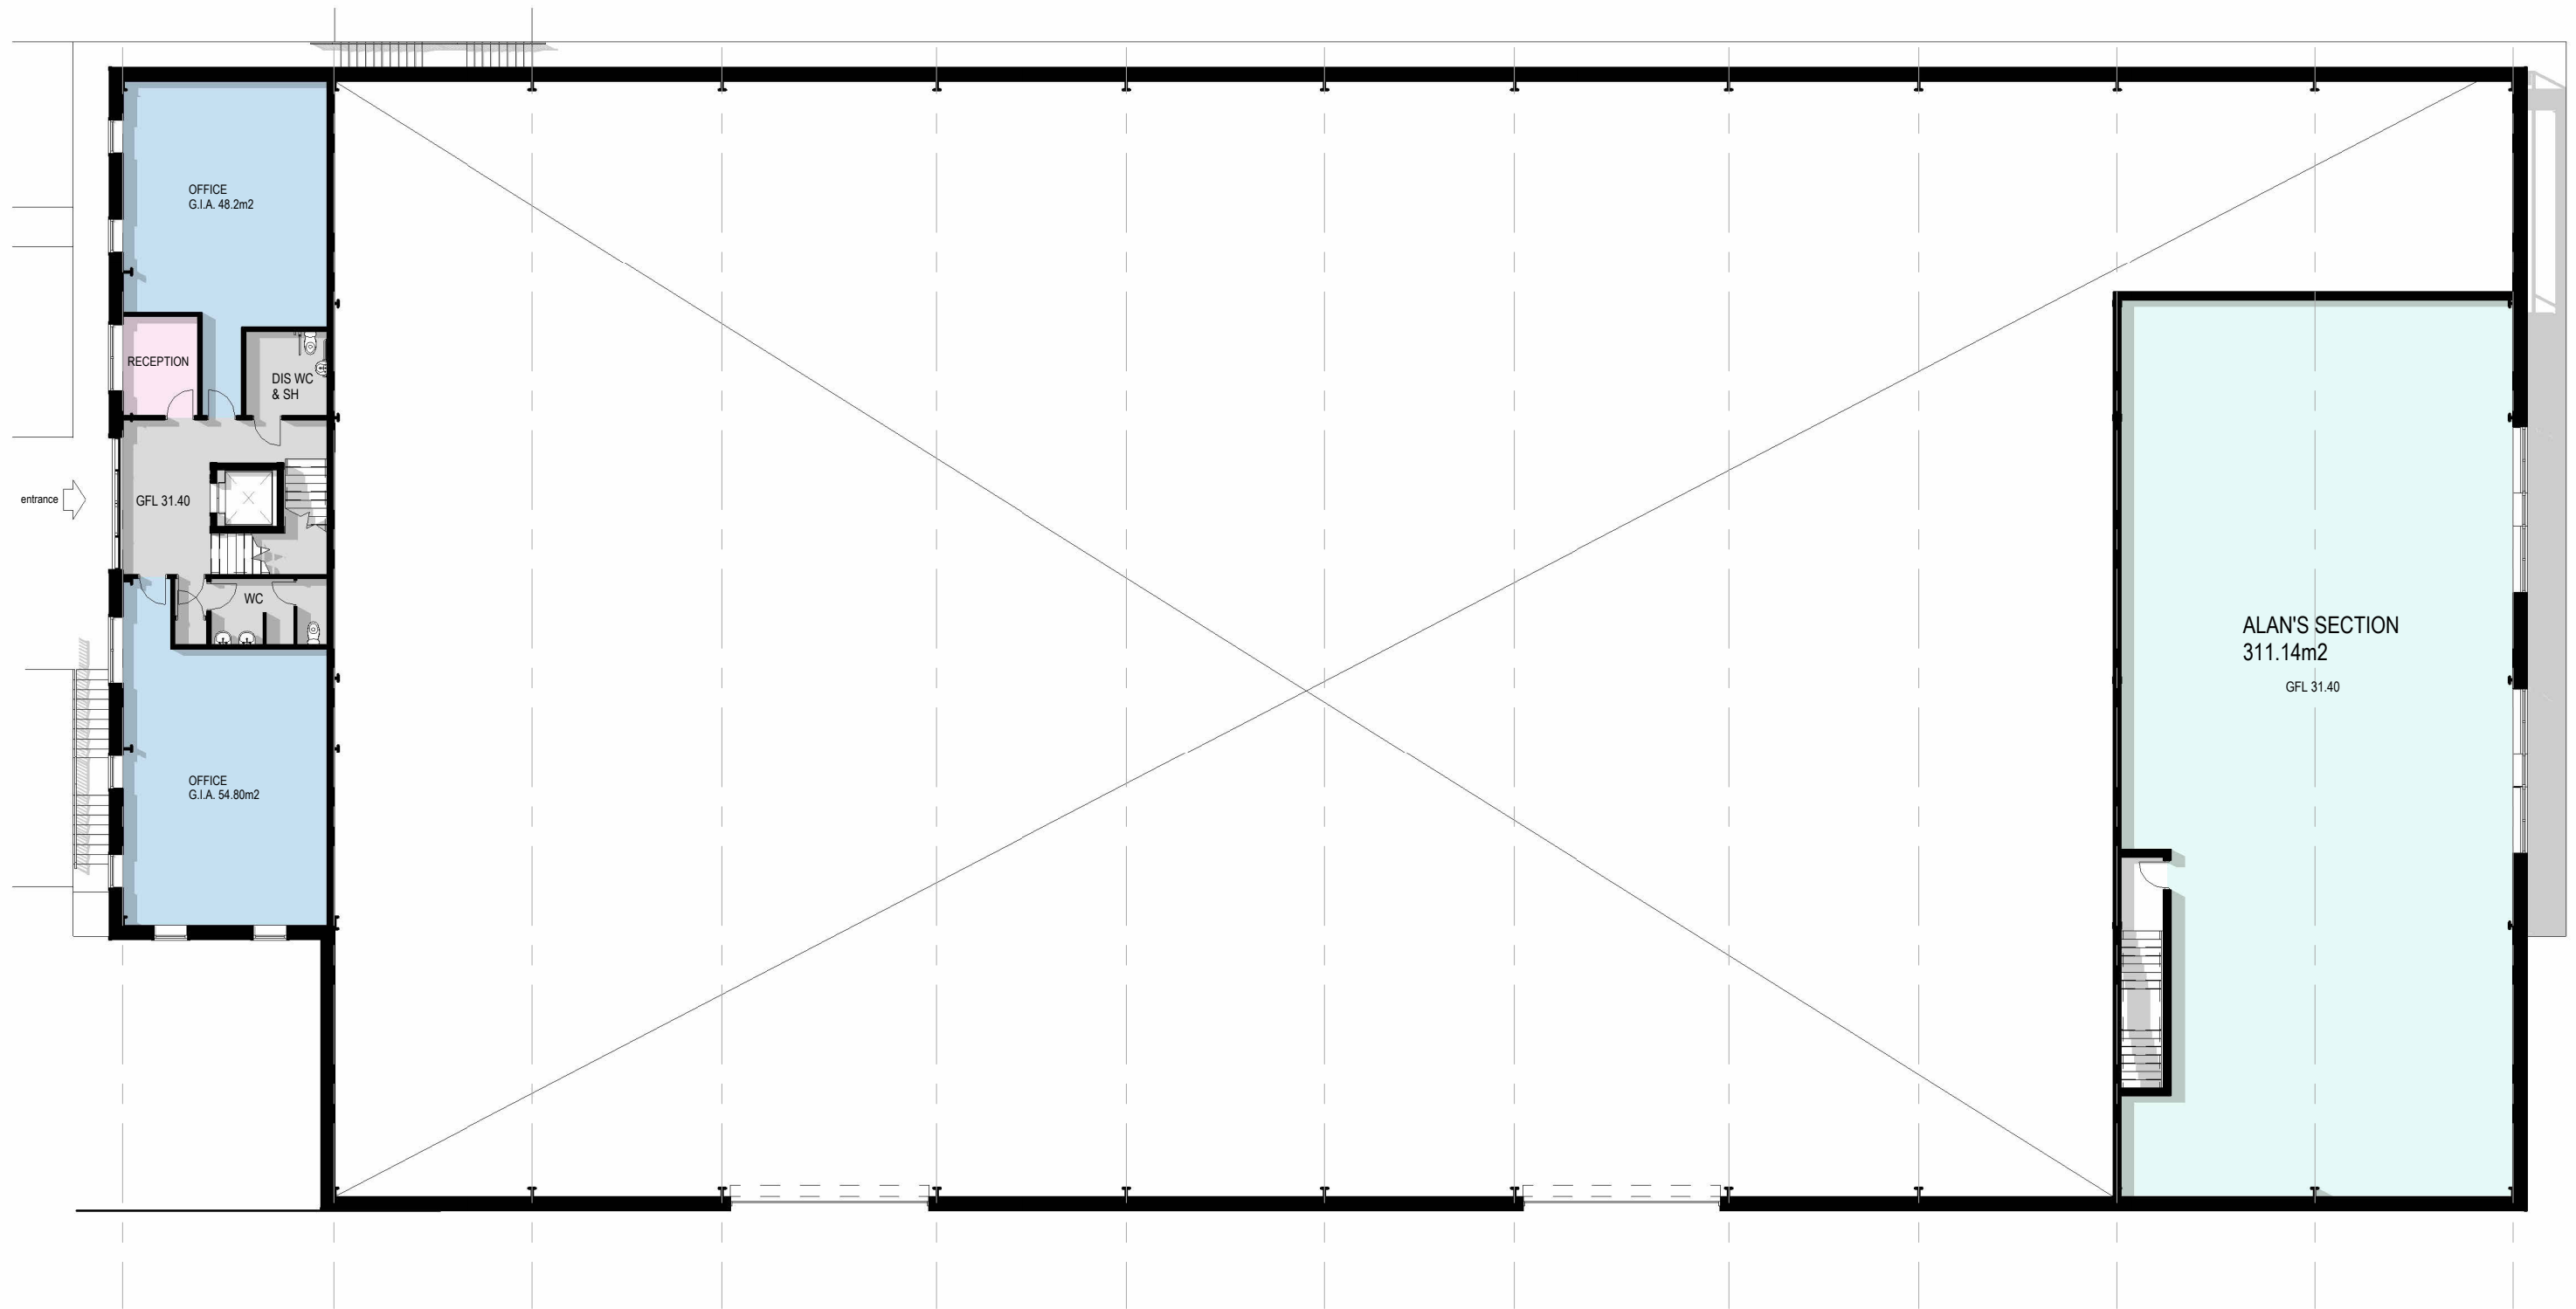

Ground Floor Level
1 : 200

ALL PROPOSALS ARE INDICATIVE ONLY

B	29.02.2024	Planning Issue	DA
A	01.12.2023	Existing levels and dimensions added.	

Proposed Industrial Development
at
CHURCHILL RETIREMENT PLC


for
Calmore Farm, Southampton

Date: 09/28/23 Scale: 1 : 200@A3 Drawn: CS

UNIT 6 - PROPOSED GROUND FLOOR PLAN

5315

38B

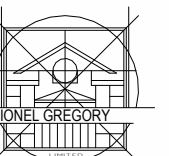

ARCHITECTS
UNIT J1, FULCRUM BUSINESS PARK
DORSET BH12 4NJ
VANTAGE WAY, POOLE
TEL: (01202) 723157
FAX: (01202) 745464
E-MAIL: office@lionelgregory.co.uk