


0 5 10 20m

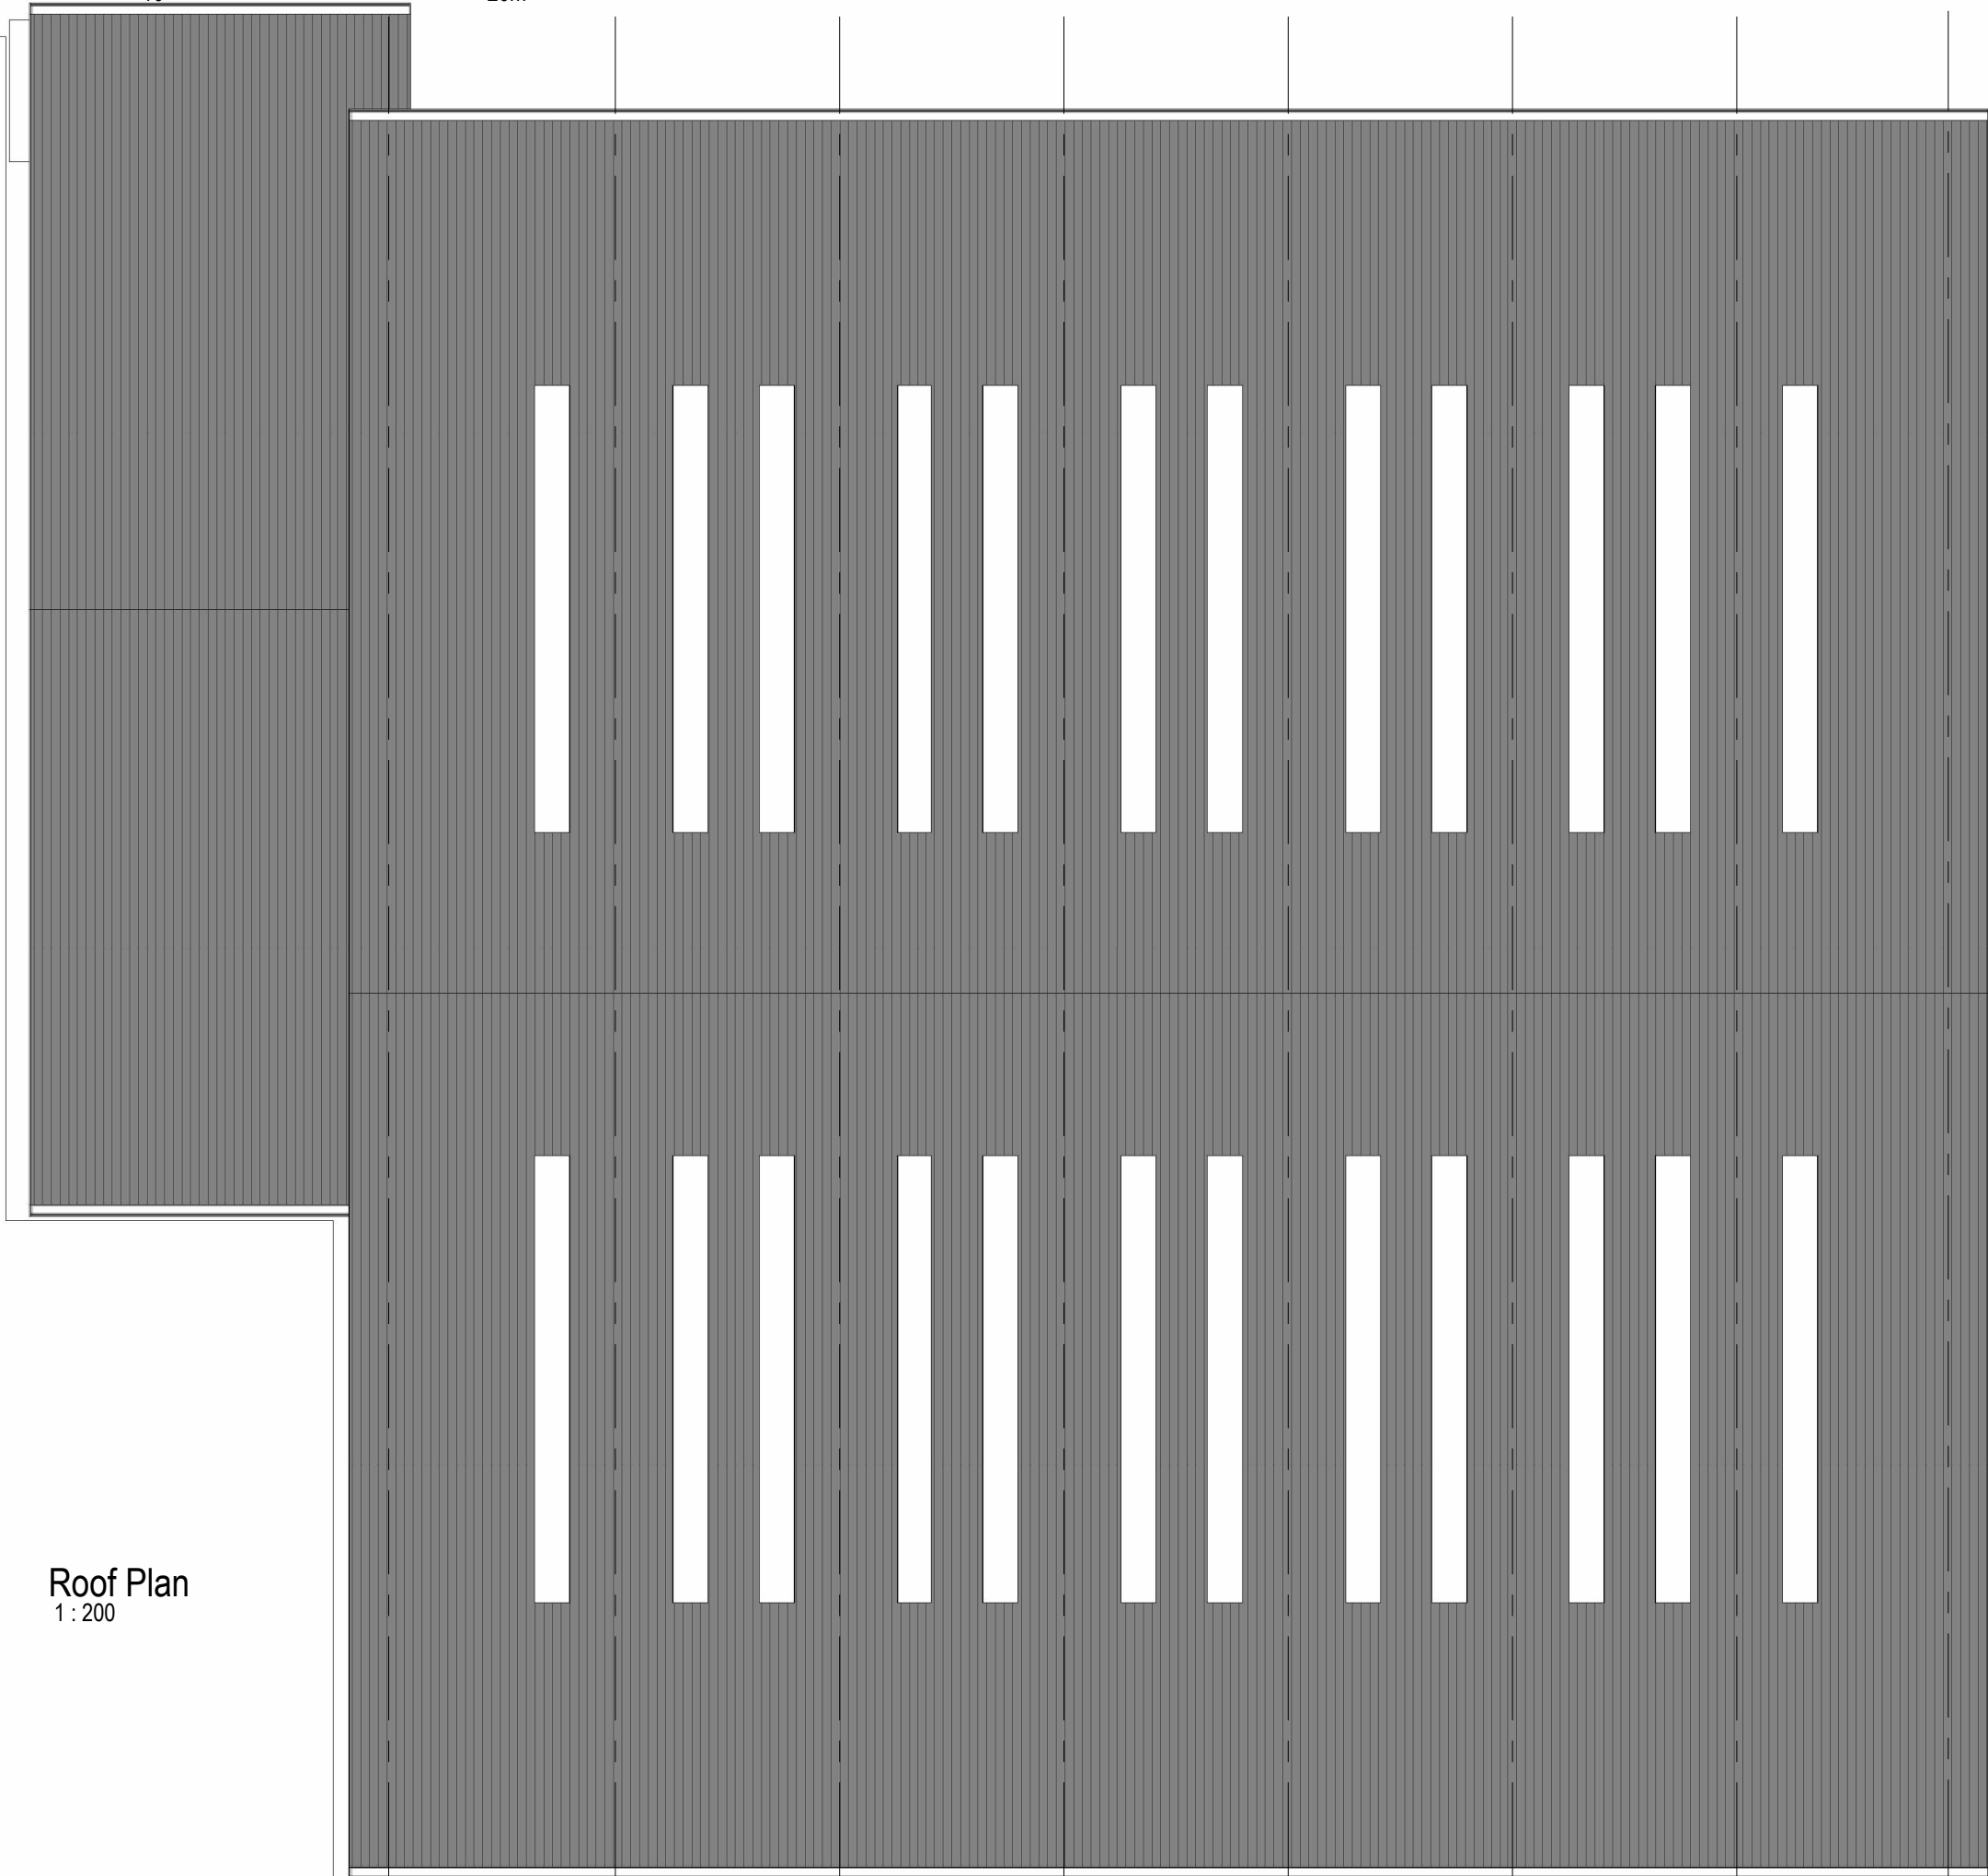

Roof Plan
1 : 200

ALL PROPOSALS ARE INDICATIVE ONLY

B	29.02.2024	Planning Issue	DA
A	28.11.2023	Dimensions to eaves added.	

Proposed Industrial Development at Calmore Farm, Southampton		
for CHURCHILL RETIREMENT PLC		
Date: 09/27/23	Scale: 1 : 200@A3	Drawn: D.A.
UNIT 2 - ROOF PLAN		
5315		14B

ARCHITECTS
 LIONEL GREGORY
 LIMITED
 UNIT J1, FULCRUM BUSINESS PARK
 DORSET BH12 4NJ
 VANTAGE WAY, POOLE
 TEL: (01202) 723157
 FAX: (01202) 745464
 E-MAIL: office@lionelgregory.co.uk