



0 5 10 20m

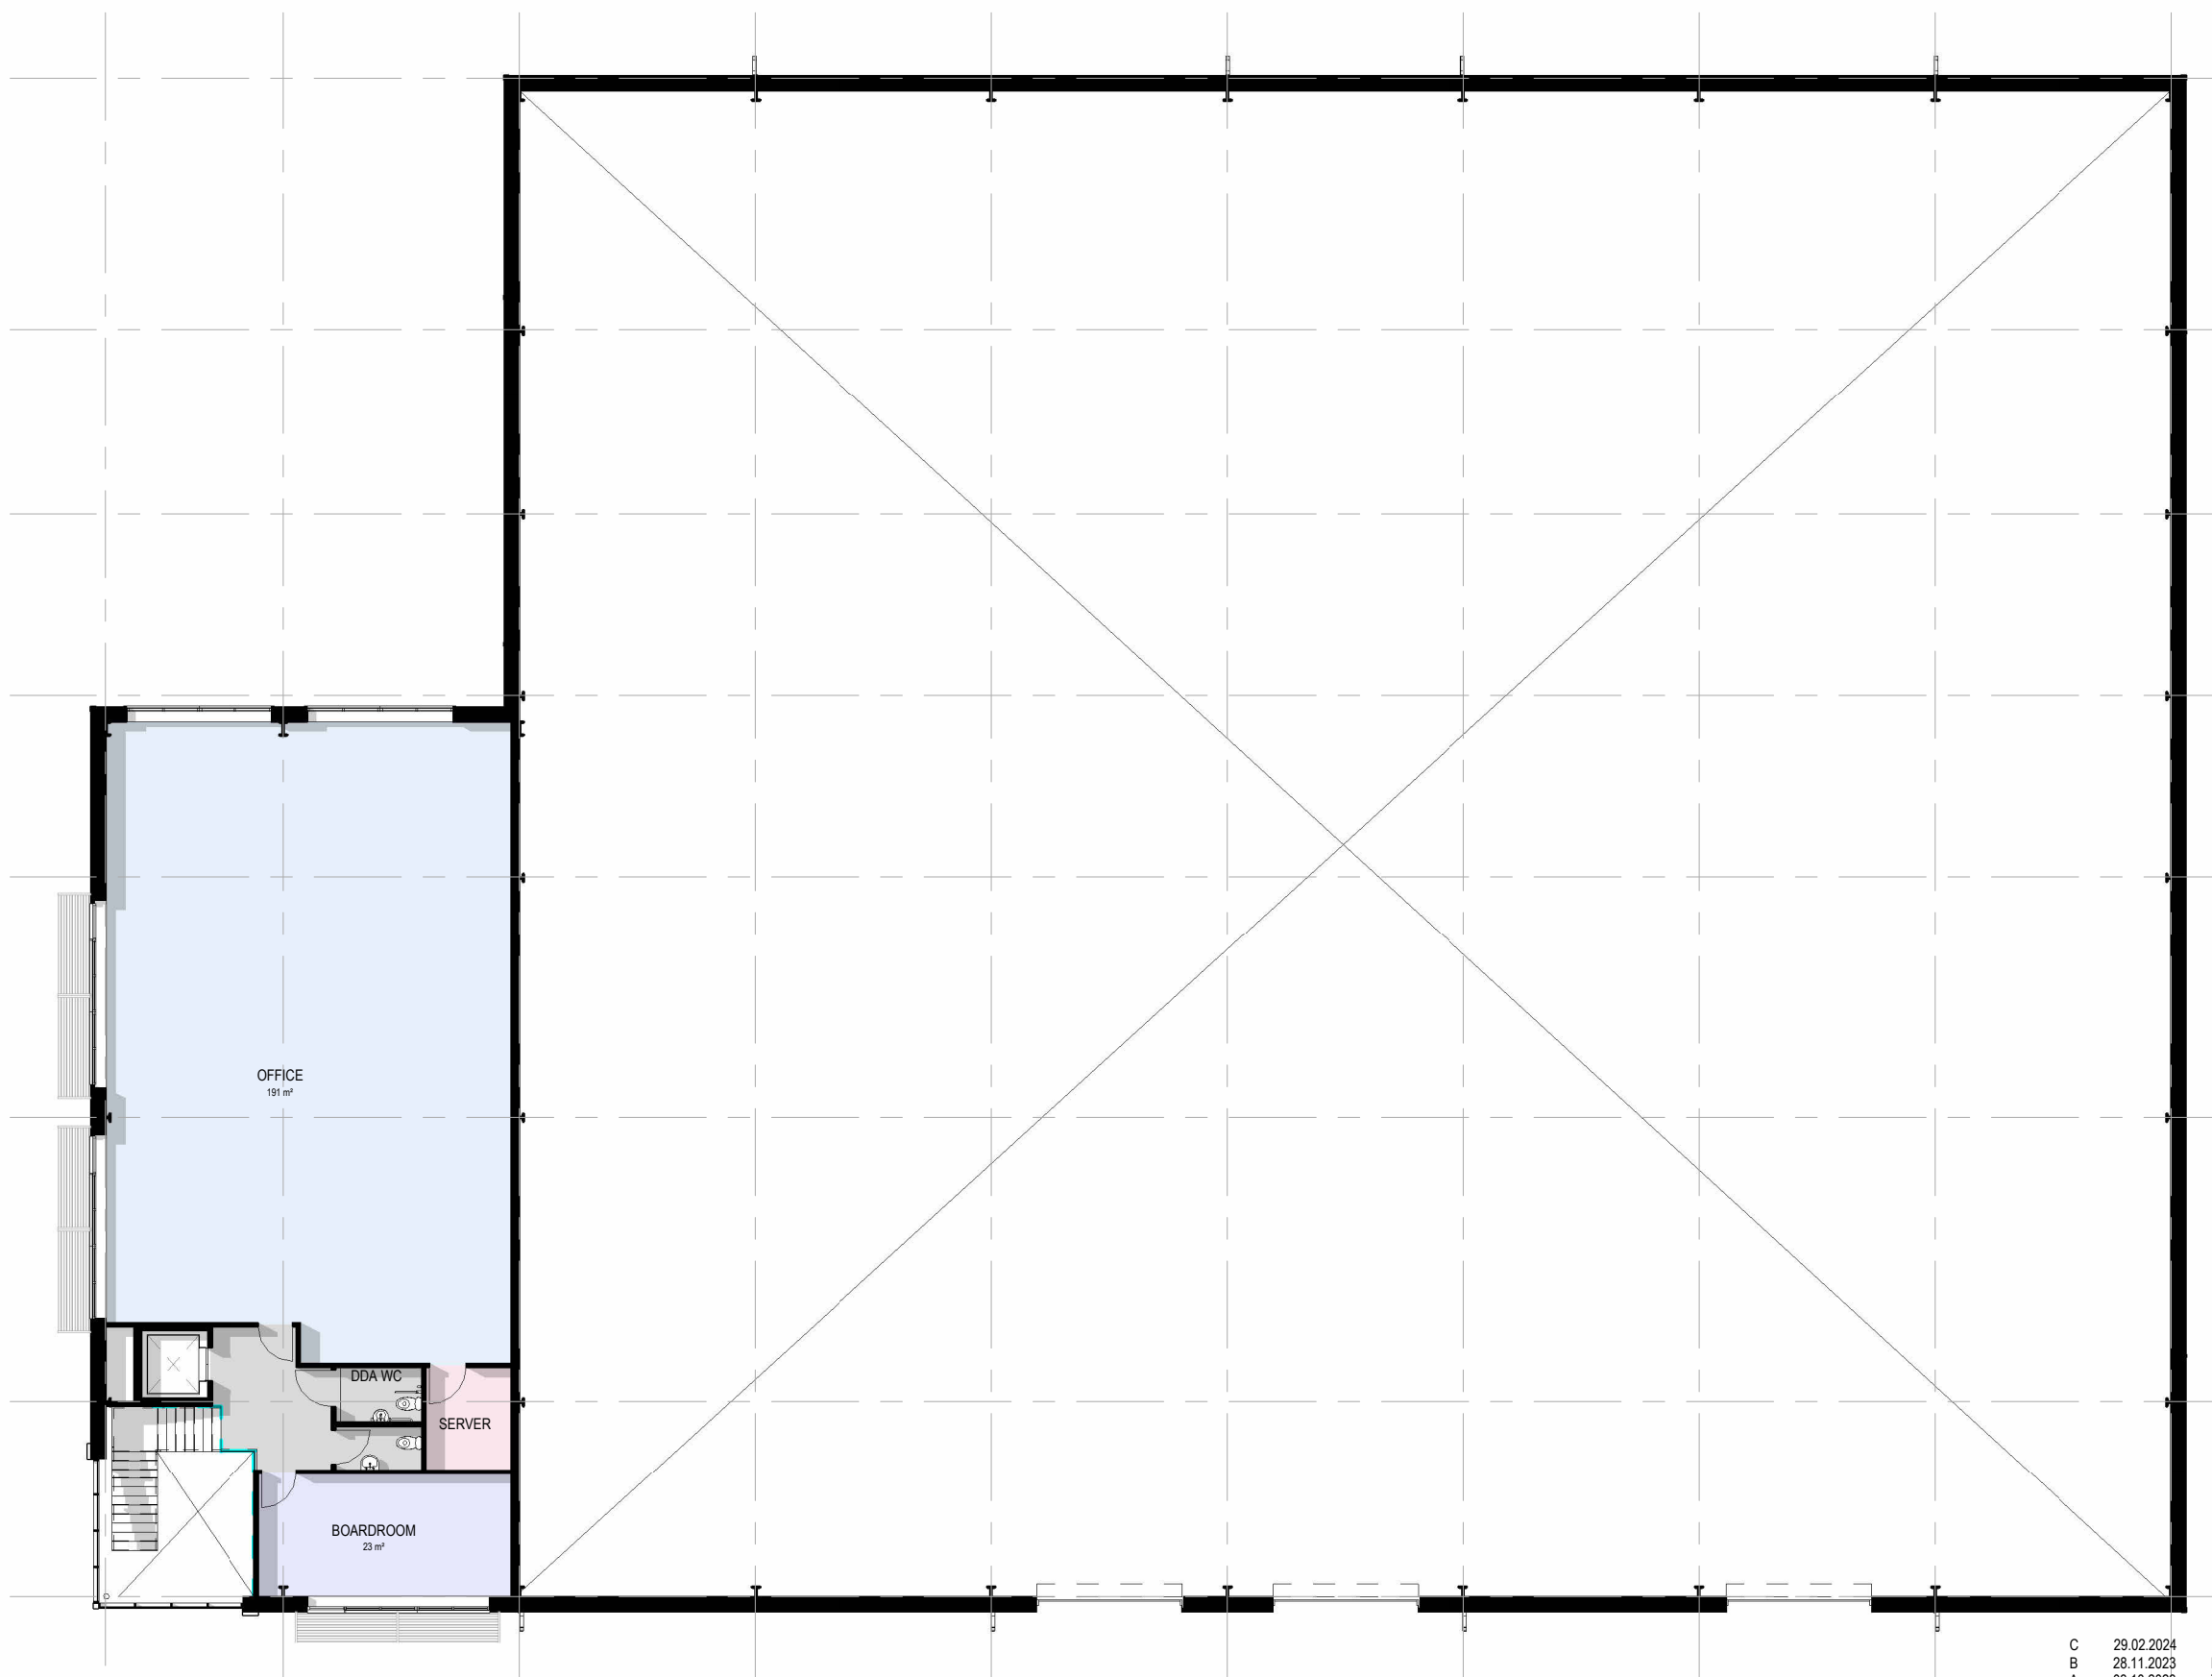

First floor level  
1 : 200

**ALL PROPOSALS ARE  
INDICATIVE ONLY**

C	29.02.2024	Planning Issue	DA
B	28.11.2023	Dimension to eaves, flashings added.	
A	03.10.2023	Title block/ presentation amended	

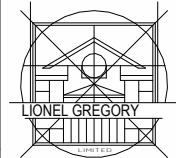Proposed Industrial Development at at Calmore Farm, Southampton		 <b>ARCHITECTS</b> UNIT J1, FULCRUM BUSINESS PARK DORSET BH12 4NJ VANTAGE WAY, POOLE TEL: (01202) 723157 FAX: (01202) 745464 E-MAIL: office@lionelgregory.co.uk
for <b>CHURCHILL RETIREMENT PLC</b>		
Date: 13/06/23	Scale: 1 : 200@A3	Drawn: CS
<b>UNIT 1 - FIRST FLOOR PLAN</b>		
5315		06C