



0 5 10 20m

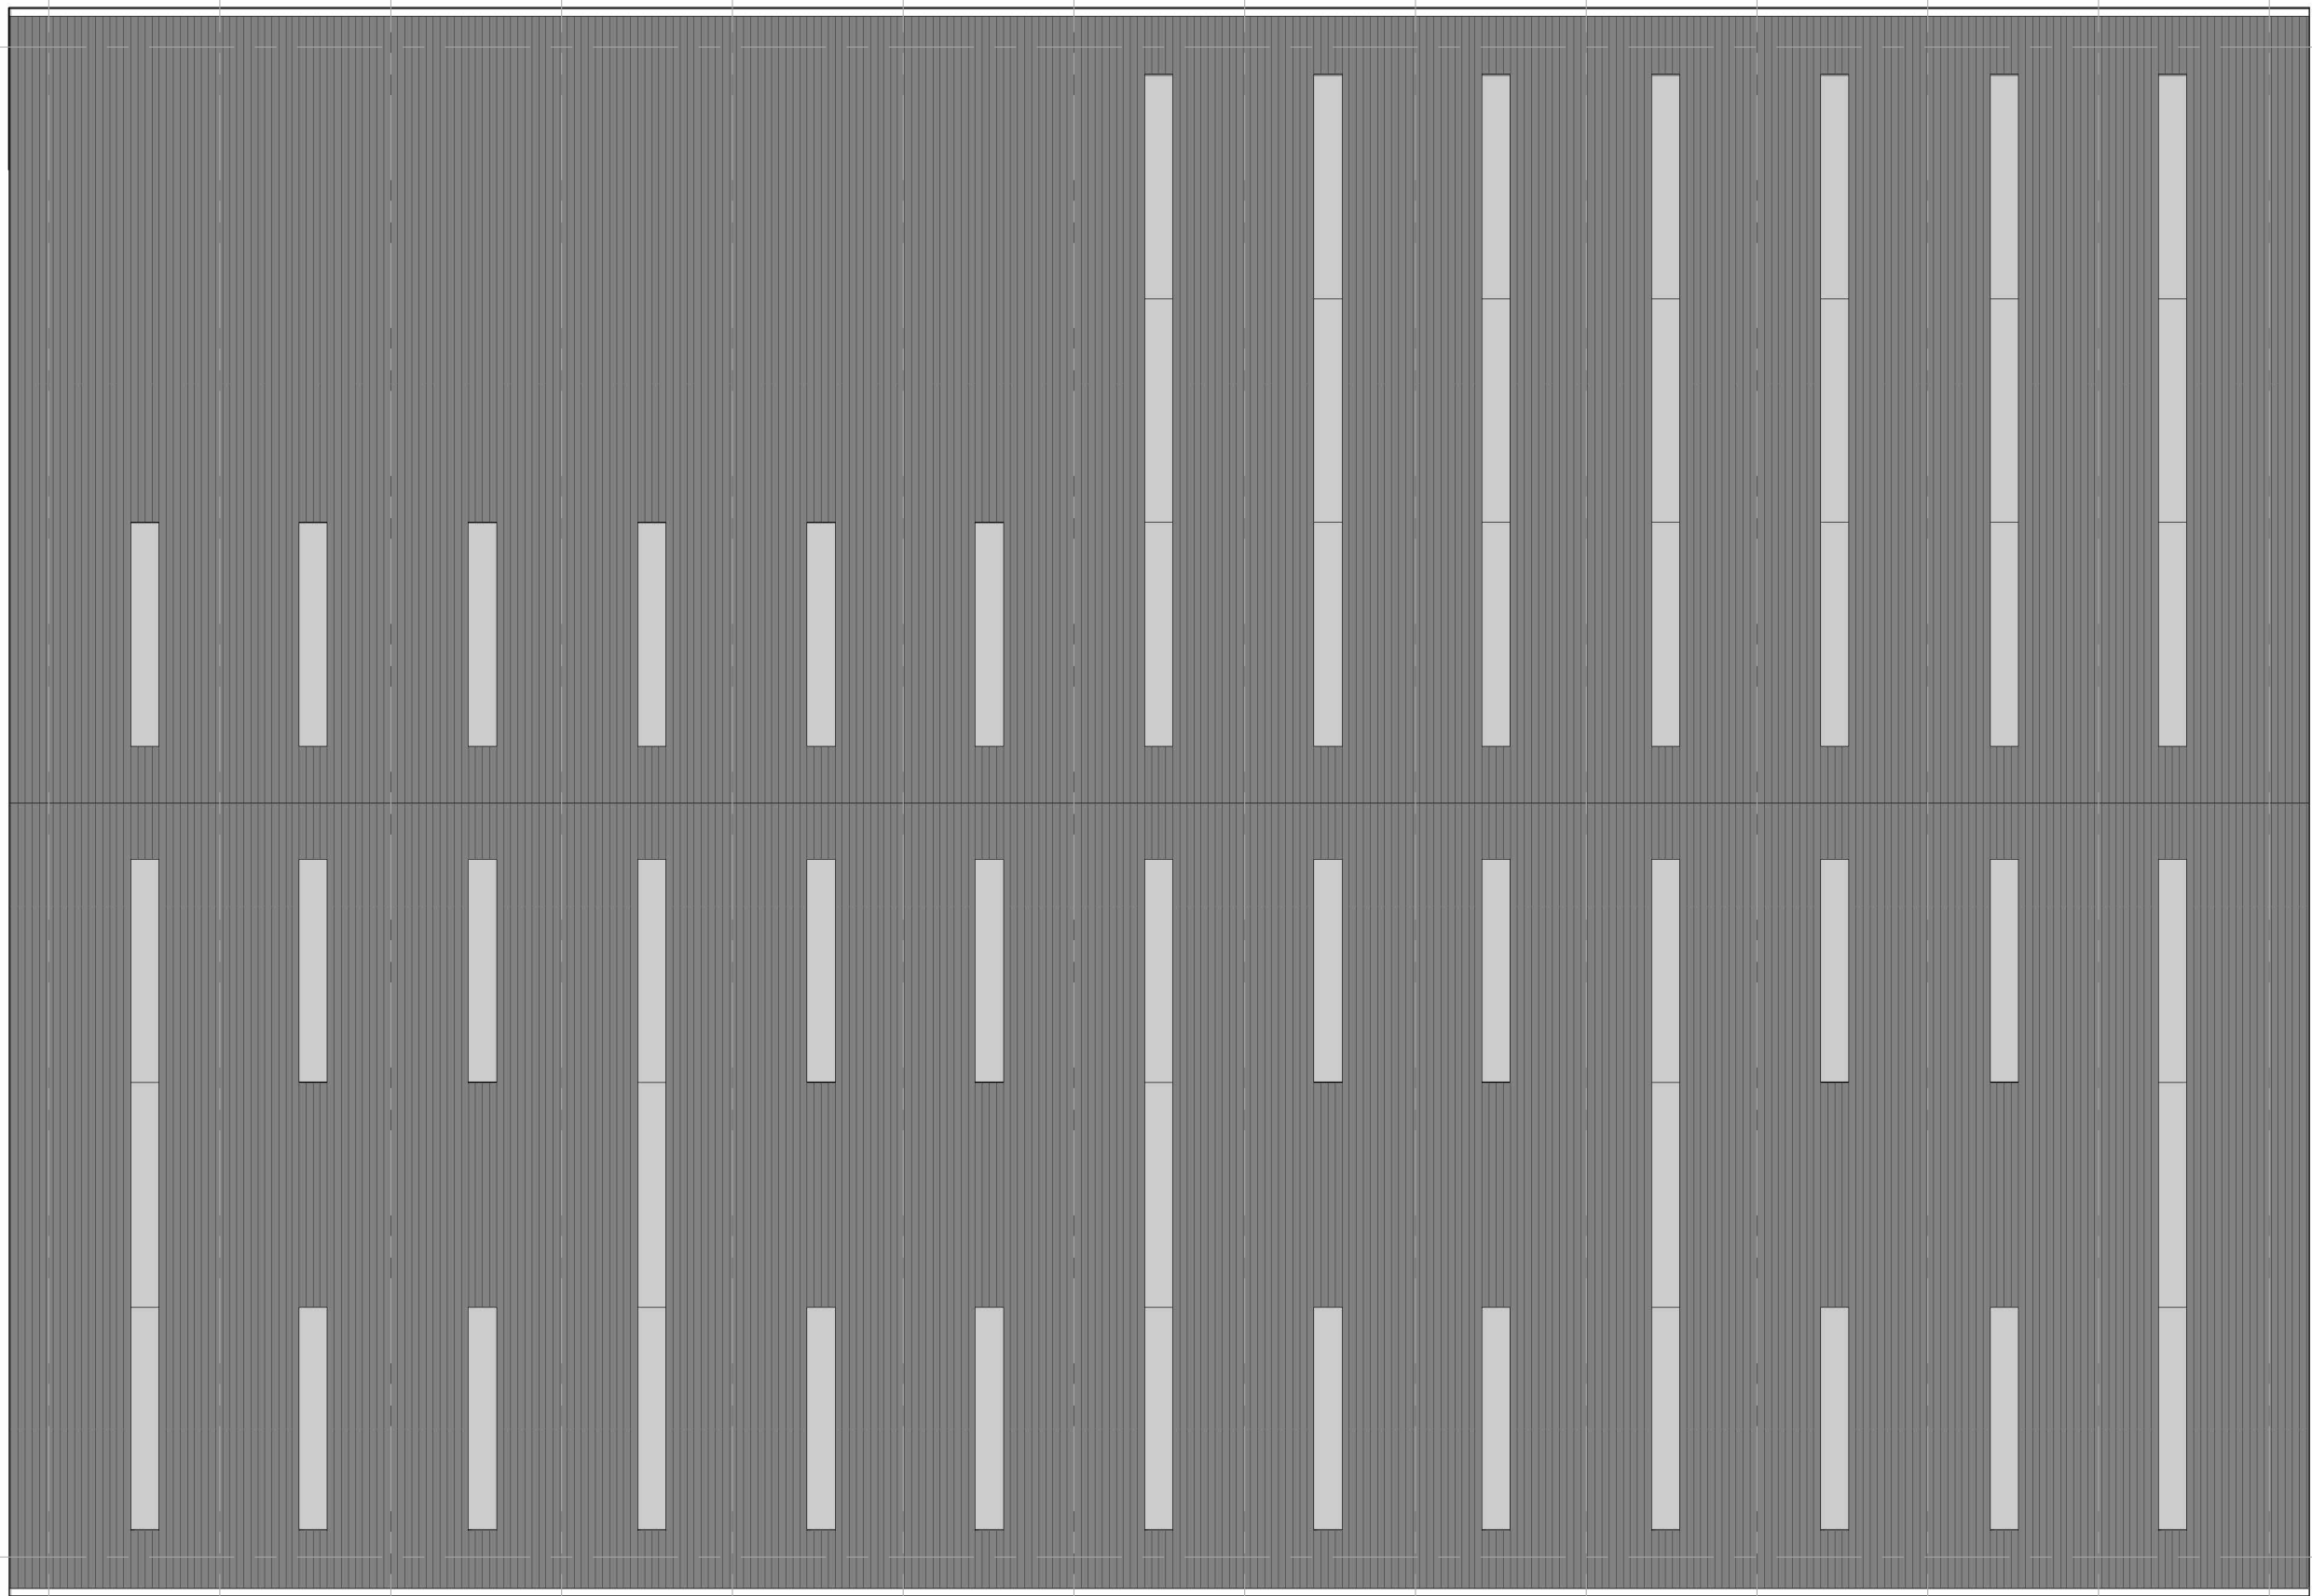

ALL PROPOSALS ARE INDICATIVE ONLY

Roof Plan  
1 : 250

B	29.02.2024	Planning Issue	DA
A	02.12.2023	Dimension to eaves added.	

Proposed Industrial Development at CHURCHILL RETIREMENT PLC		
for Calmore Farm, Southampton		
Date: 09/28/23	Scale: 1 : 250@A3	Drawn: CS
UNIT 4 - PROPOSED ROOF PLAN		
5315	26B	

ARCHITECTS  
 UNIT J1, FULCRUM BUSINESS PARK  
 DORSET BH12 4NJ  
 VANTAGE WAY, POOLE  
 TEL: (01202) 723157  
 FAX: (01202) 745464  
 E-MAIL: office@lionelgregory.co.uk