


0 5 10 20m

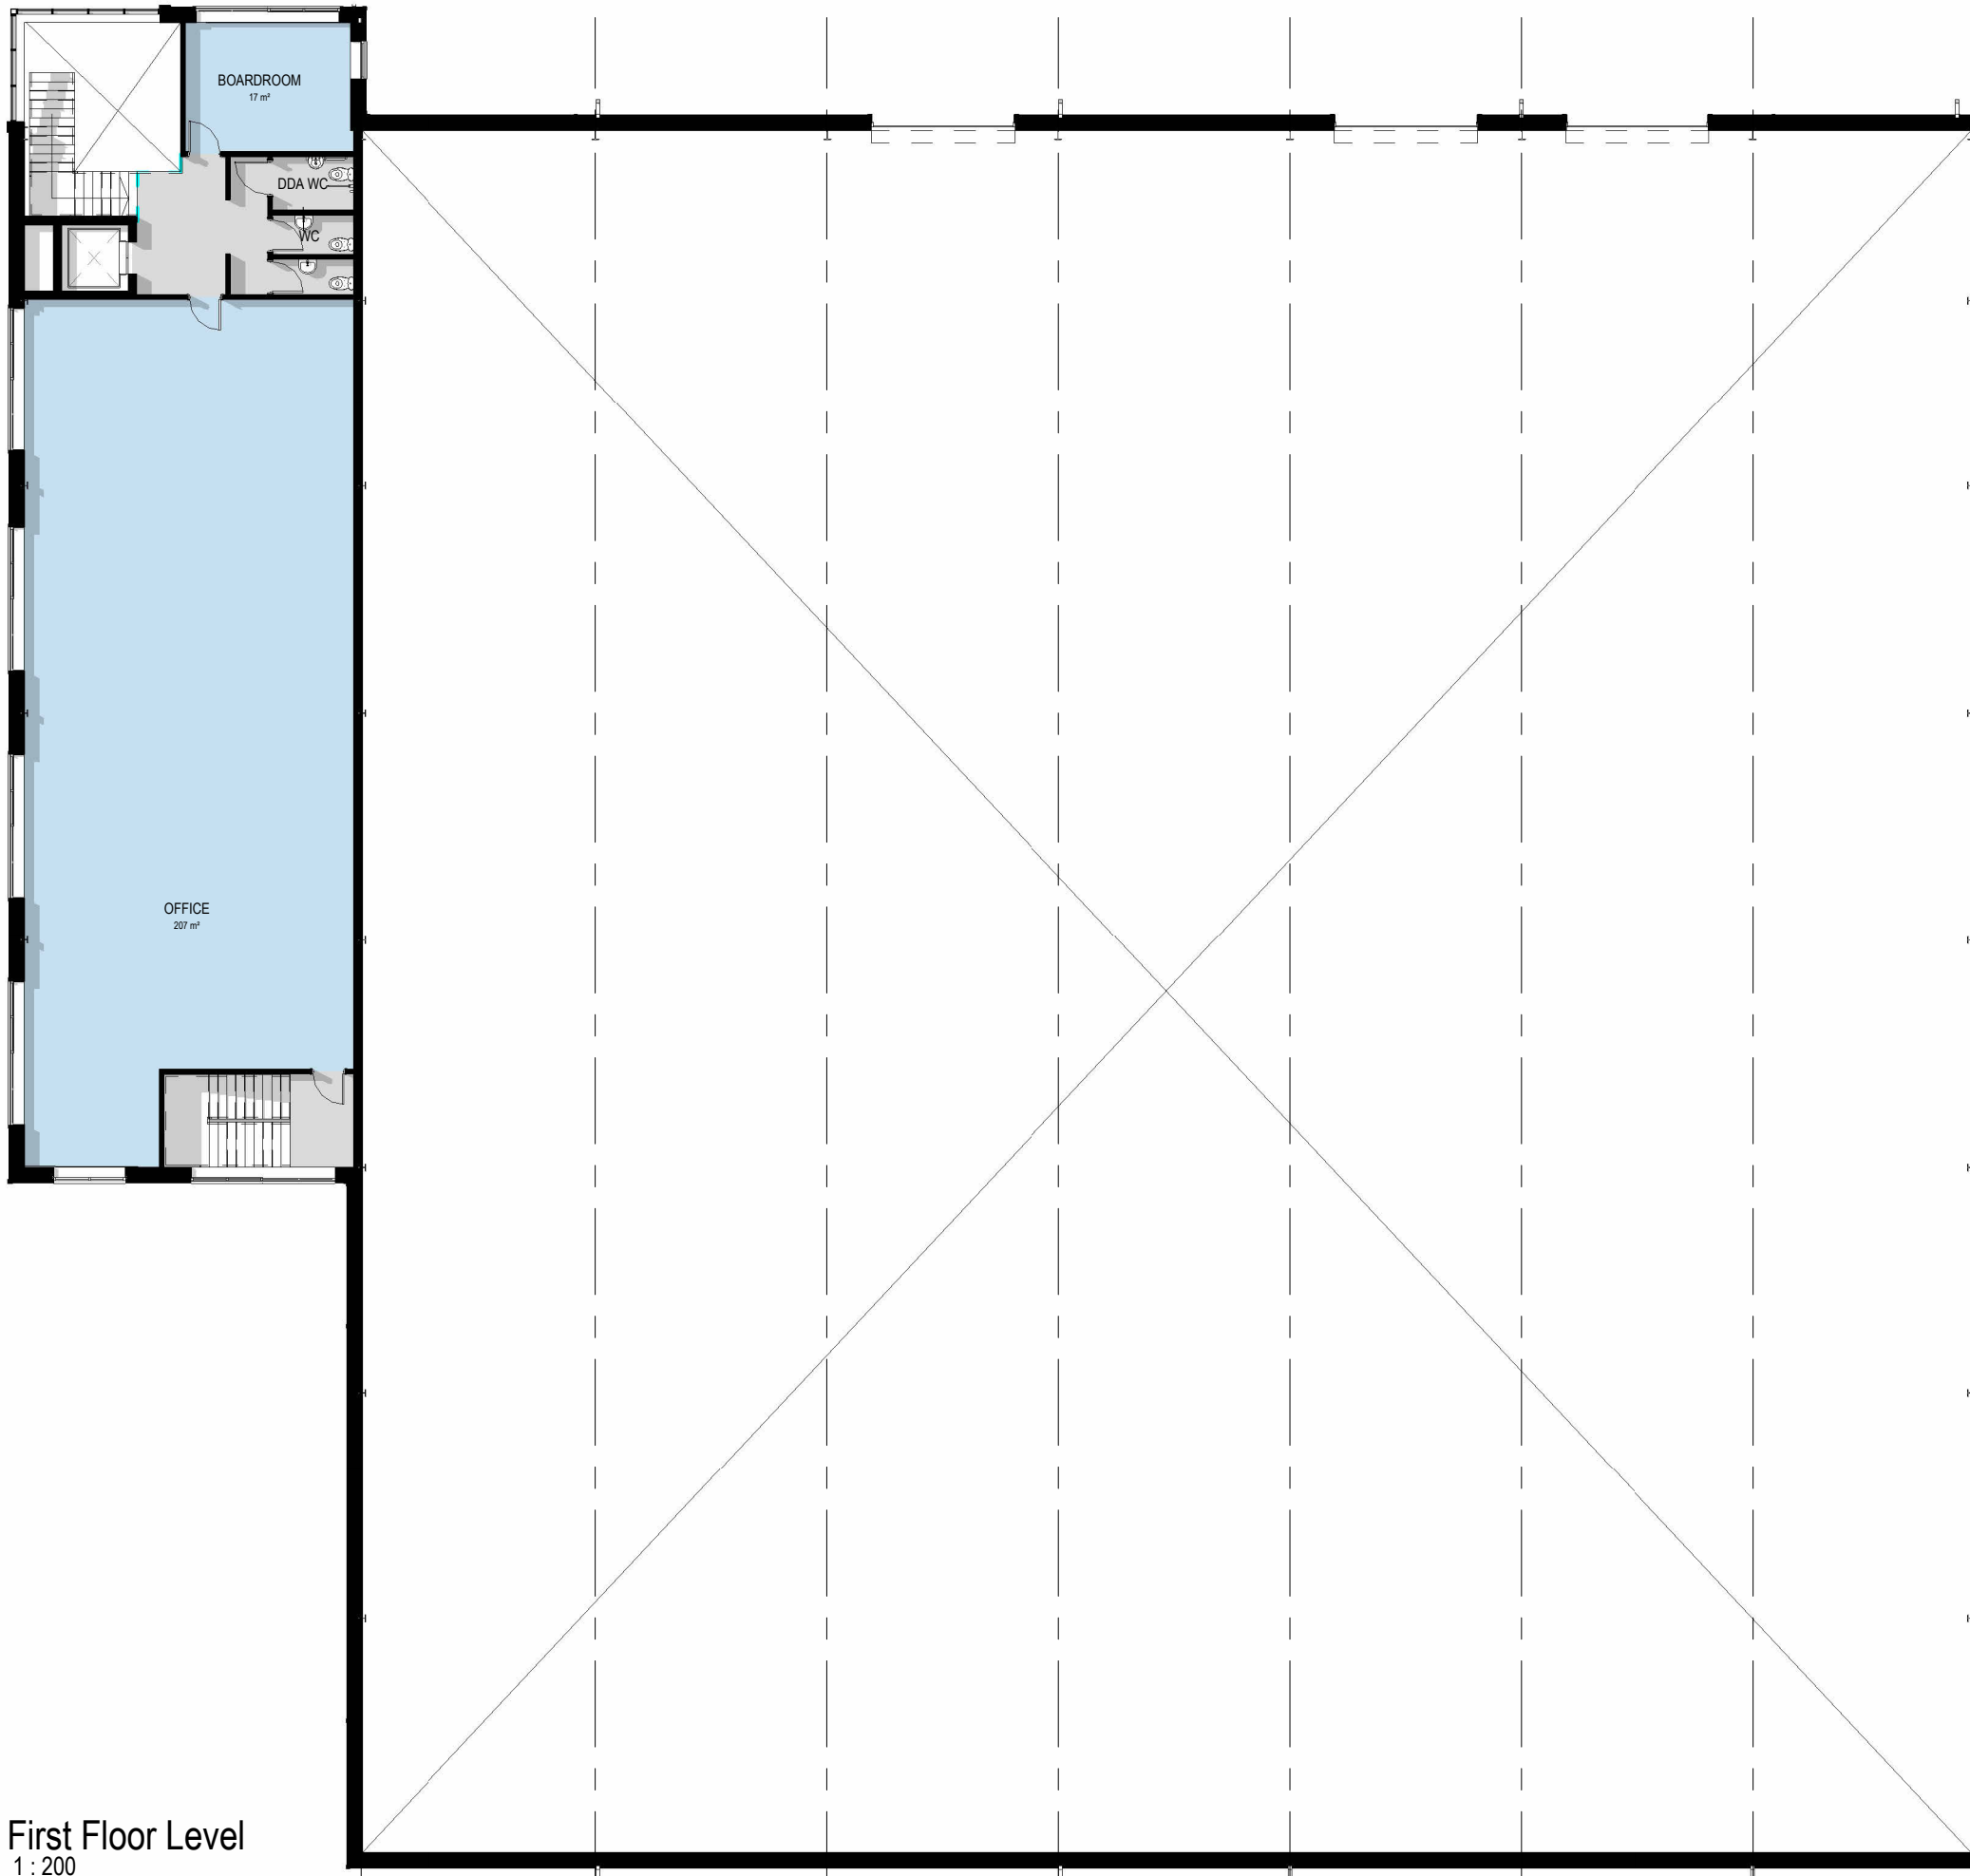

First Floor Level  
1 : 200

**ALL PROPOSALS ARE INDICATIVE ONLY**

B	29.02.2024	Planning Issue	DA
A	28.11.2023	Dimensions to eaves added.	

Proposed Industrial Development  
at  
Calmore Farm, Southampton


for  
CHURCHILL RETIREMENT PLC

Date: 06/14/23	Scale: 1 : 200@A3	Drawn: D.A.
----------------	-------------------	-------------

UNIT 2 - FIRST FLOOR PLAN

5315

13B

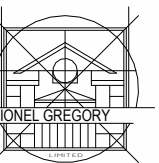

ARCHITECTS  
UNIT J1, FULCRUM BUSINESS PARK  
DORSET BH12 4NJ  
VANTAGE WAY, POOLE  
TEL: (01202) 723157  
FAX: (01202) 745464  
E-MAIL: office@lionelgregory.co.uk