




0 5 10 20m

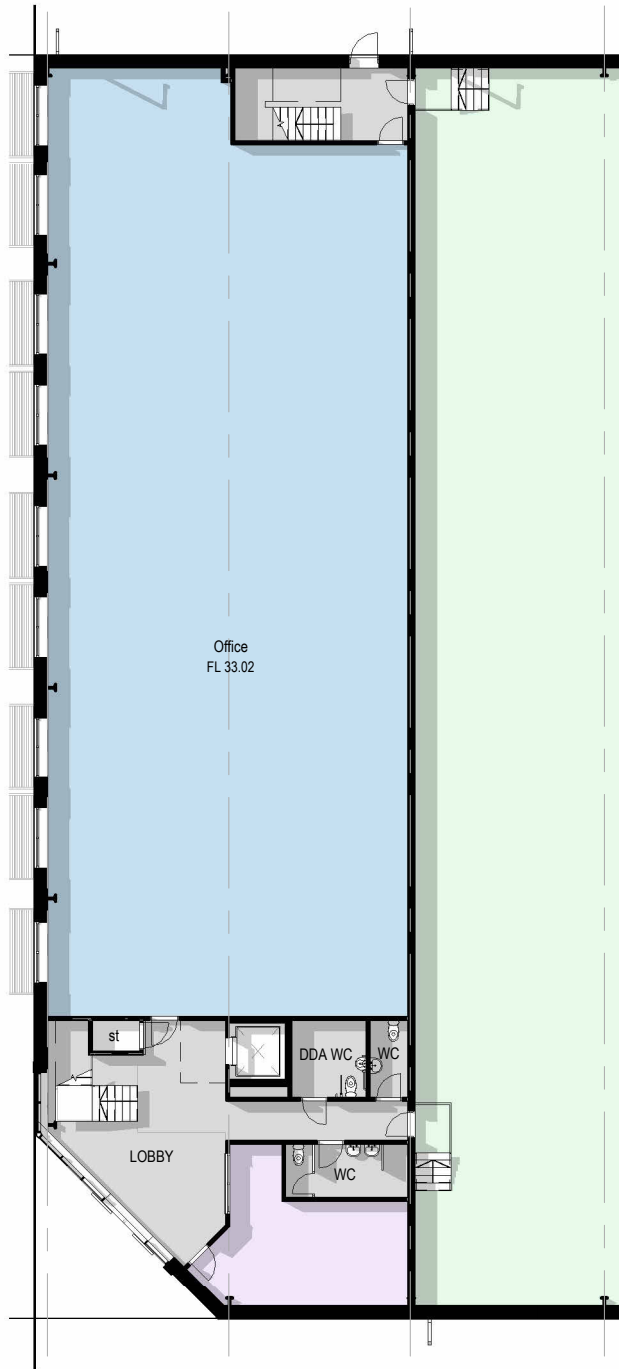


Ground Floor Level
1 : 250

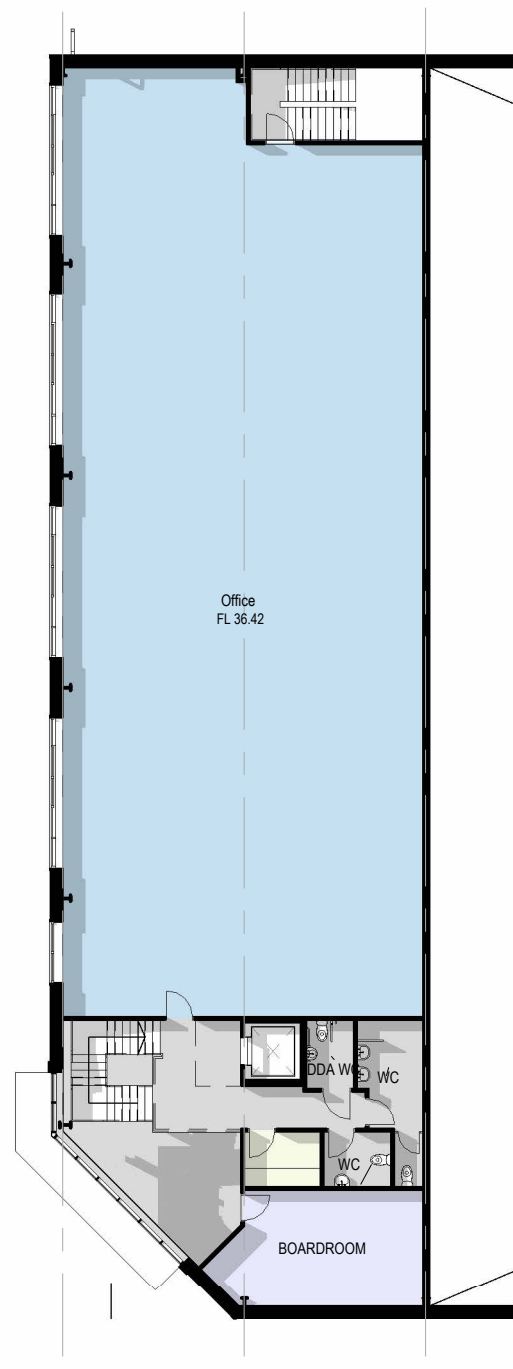

First Floor Level
1 : 250

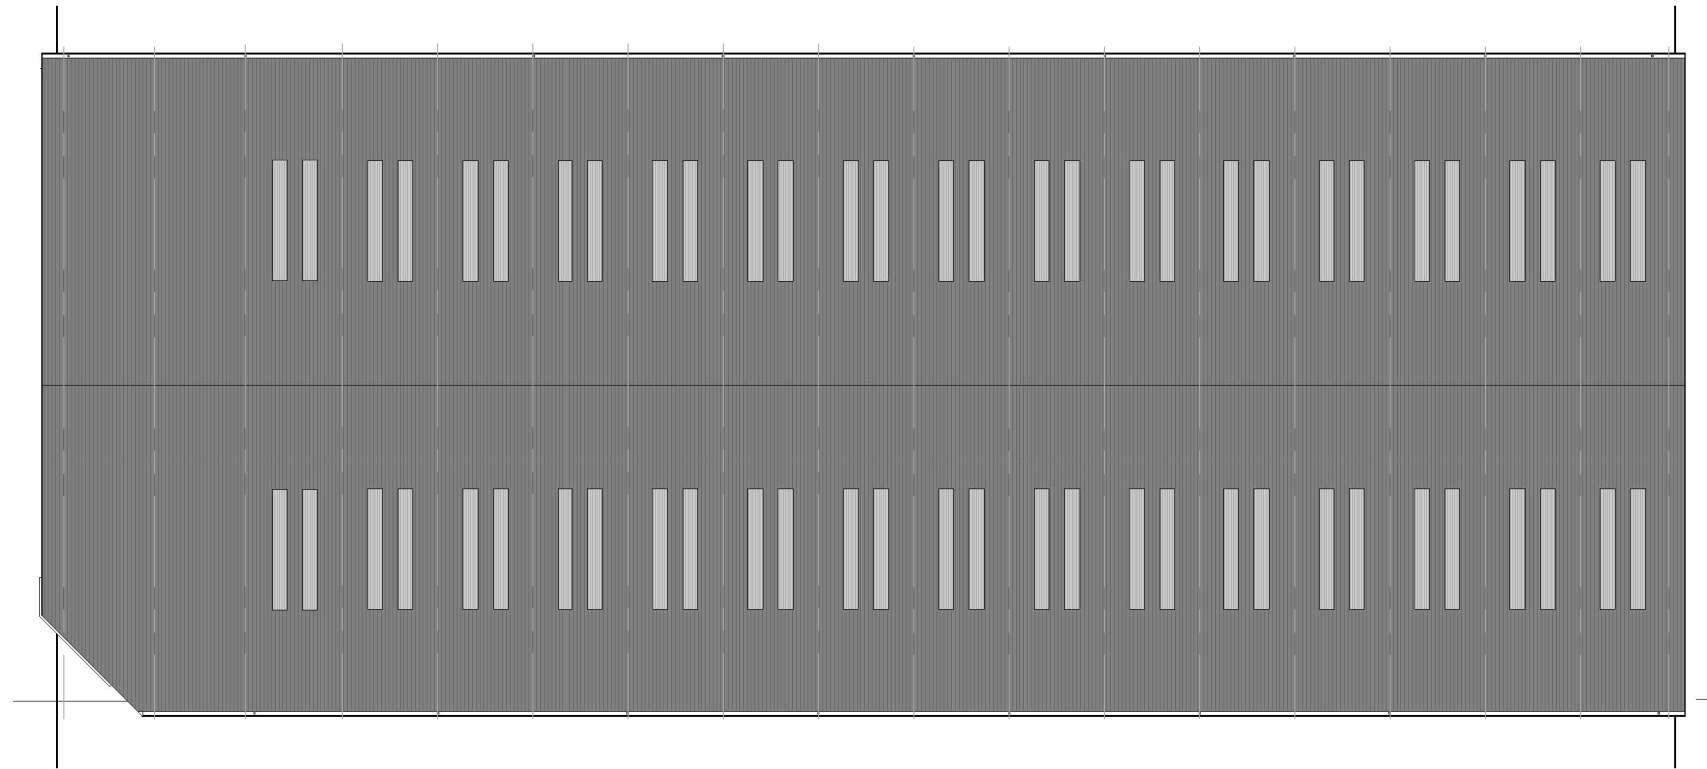

Roof Plan
1 : 500

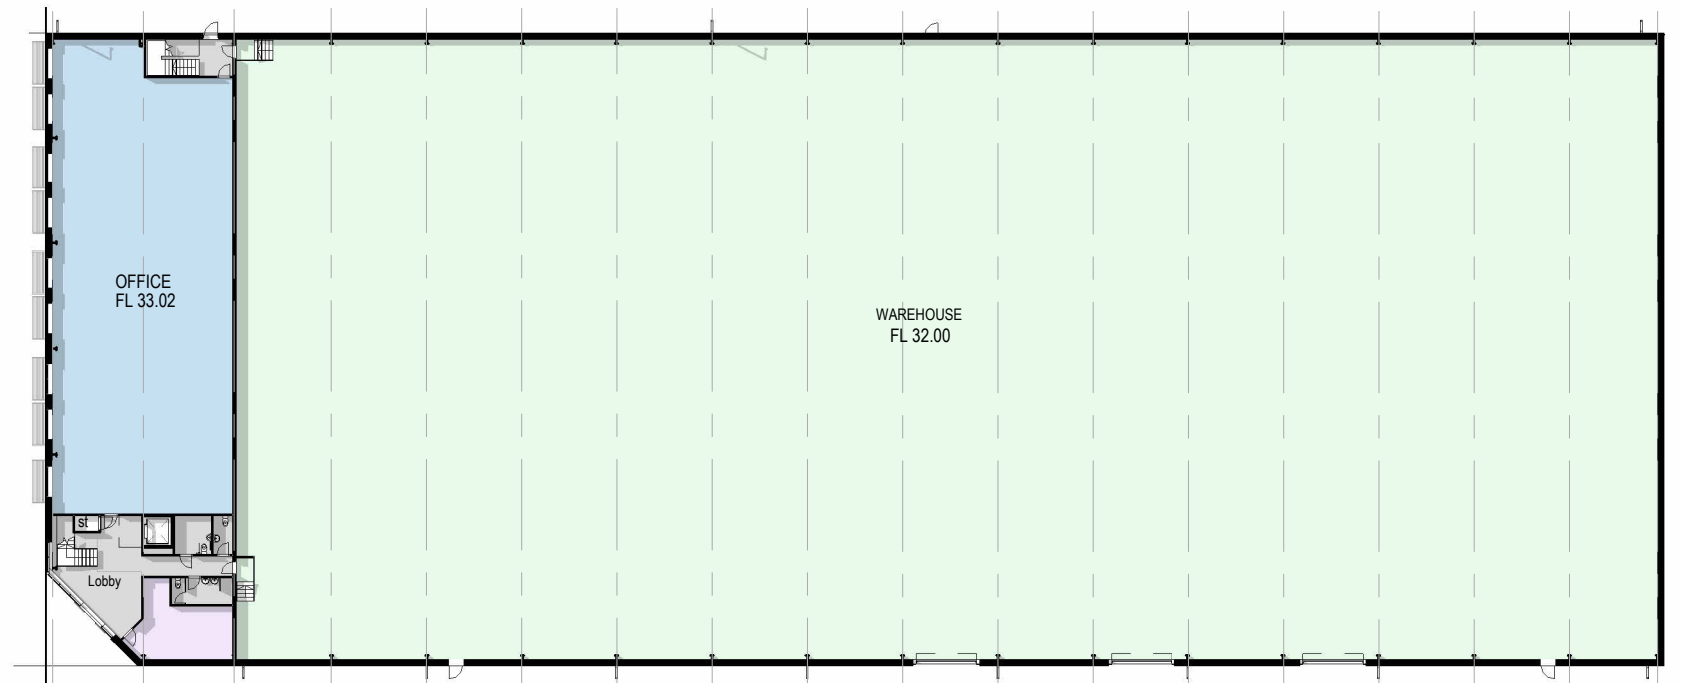

Ground Floor Level
1 : 500

Area Schedule (GIA)	
Name	Area

Ground Floor Level	
Warehouse area	3945.4 m ²
Office area	470.2 m ²
4415.6 m ²	
First Floor Level	
Office area	470.2 m ²
470.2 m ²	
Total GIA	4885.8 m ²

ALL PROPOSALS ARE INDICATIVE ONLY

C 29.02.2024 Planning Issue DA
B 02.12.2023 Dimension to eaves added; existing levels added.
A 10.11.2023 Foot print unit amended; levels amended.

Proposed Industrial Development
at
CHURCHILL RETIREMENT PLC

for
Calmore Farm, Southampton

Date: 09/29/23 Scale: As indicated@A3 Drawn: CS

UNIT 5 - PROPOSED GROUND FLOOR PLAN

5315

30C

