



0 5 10 20m

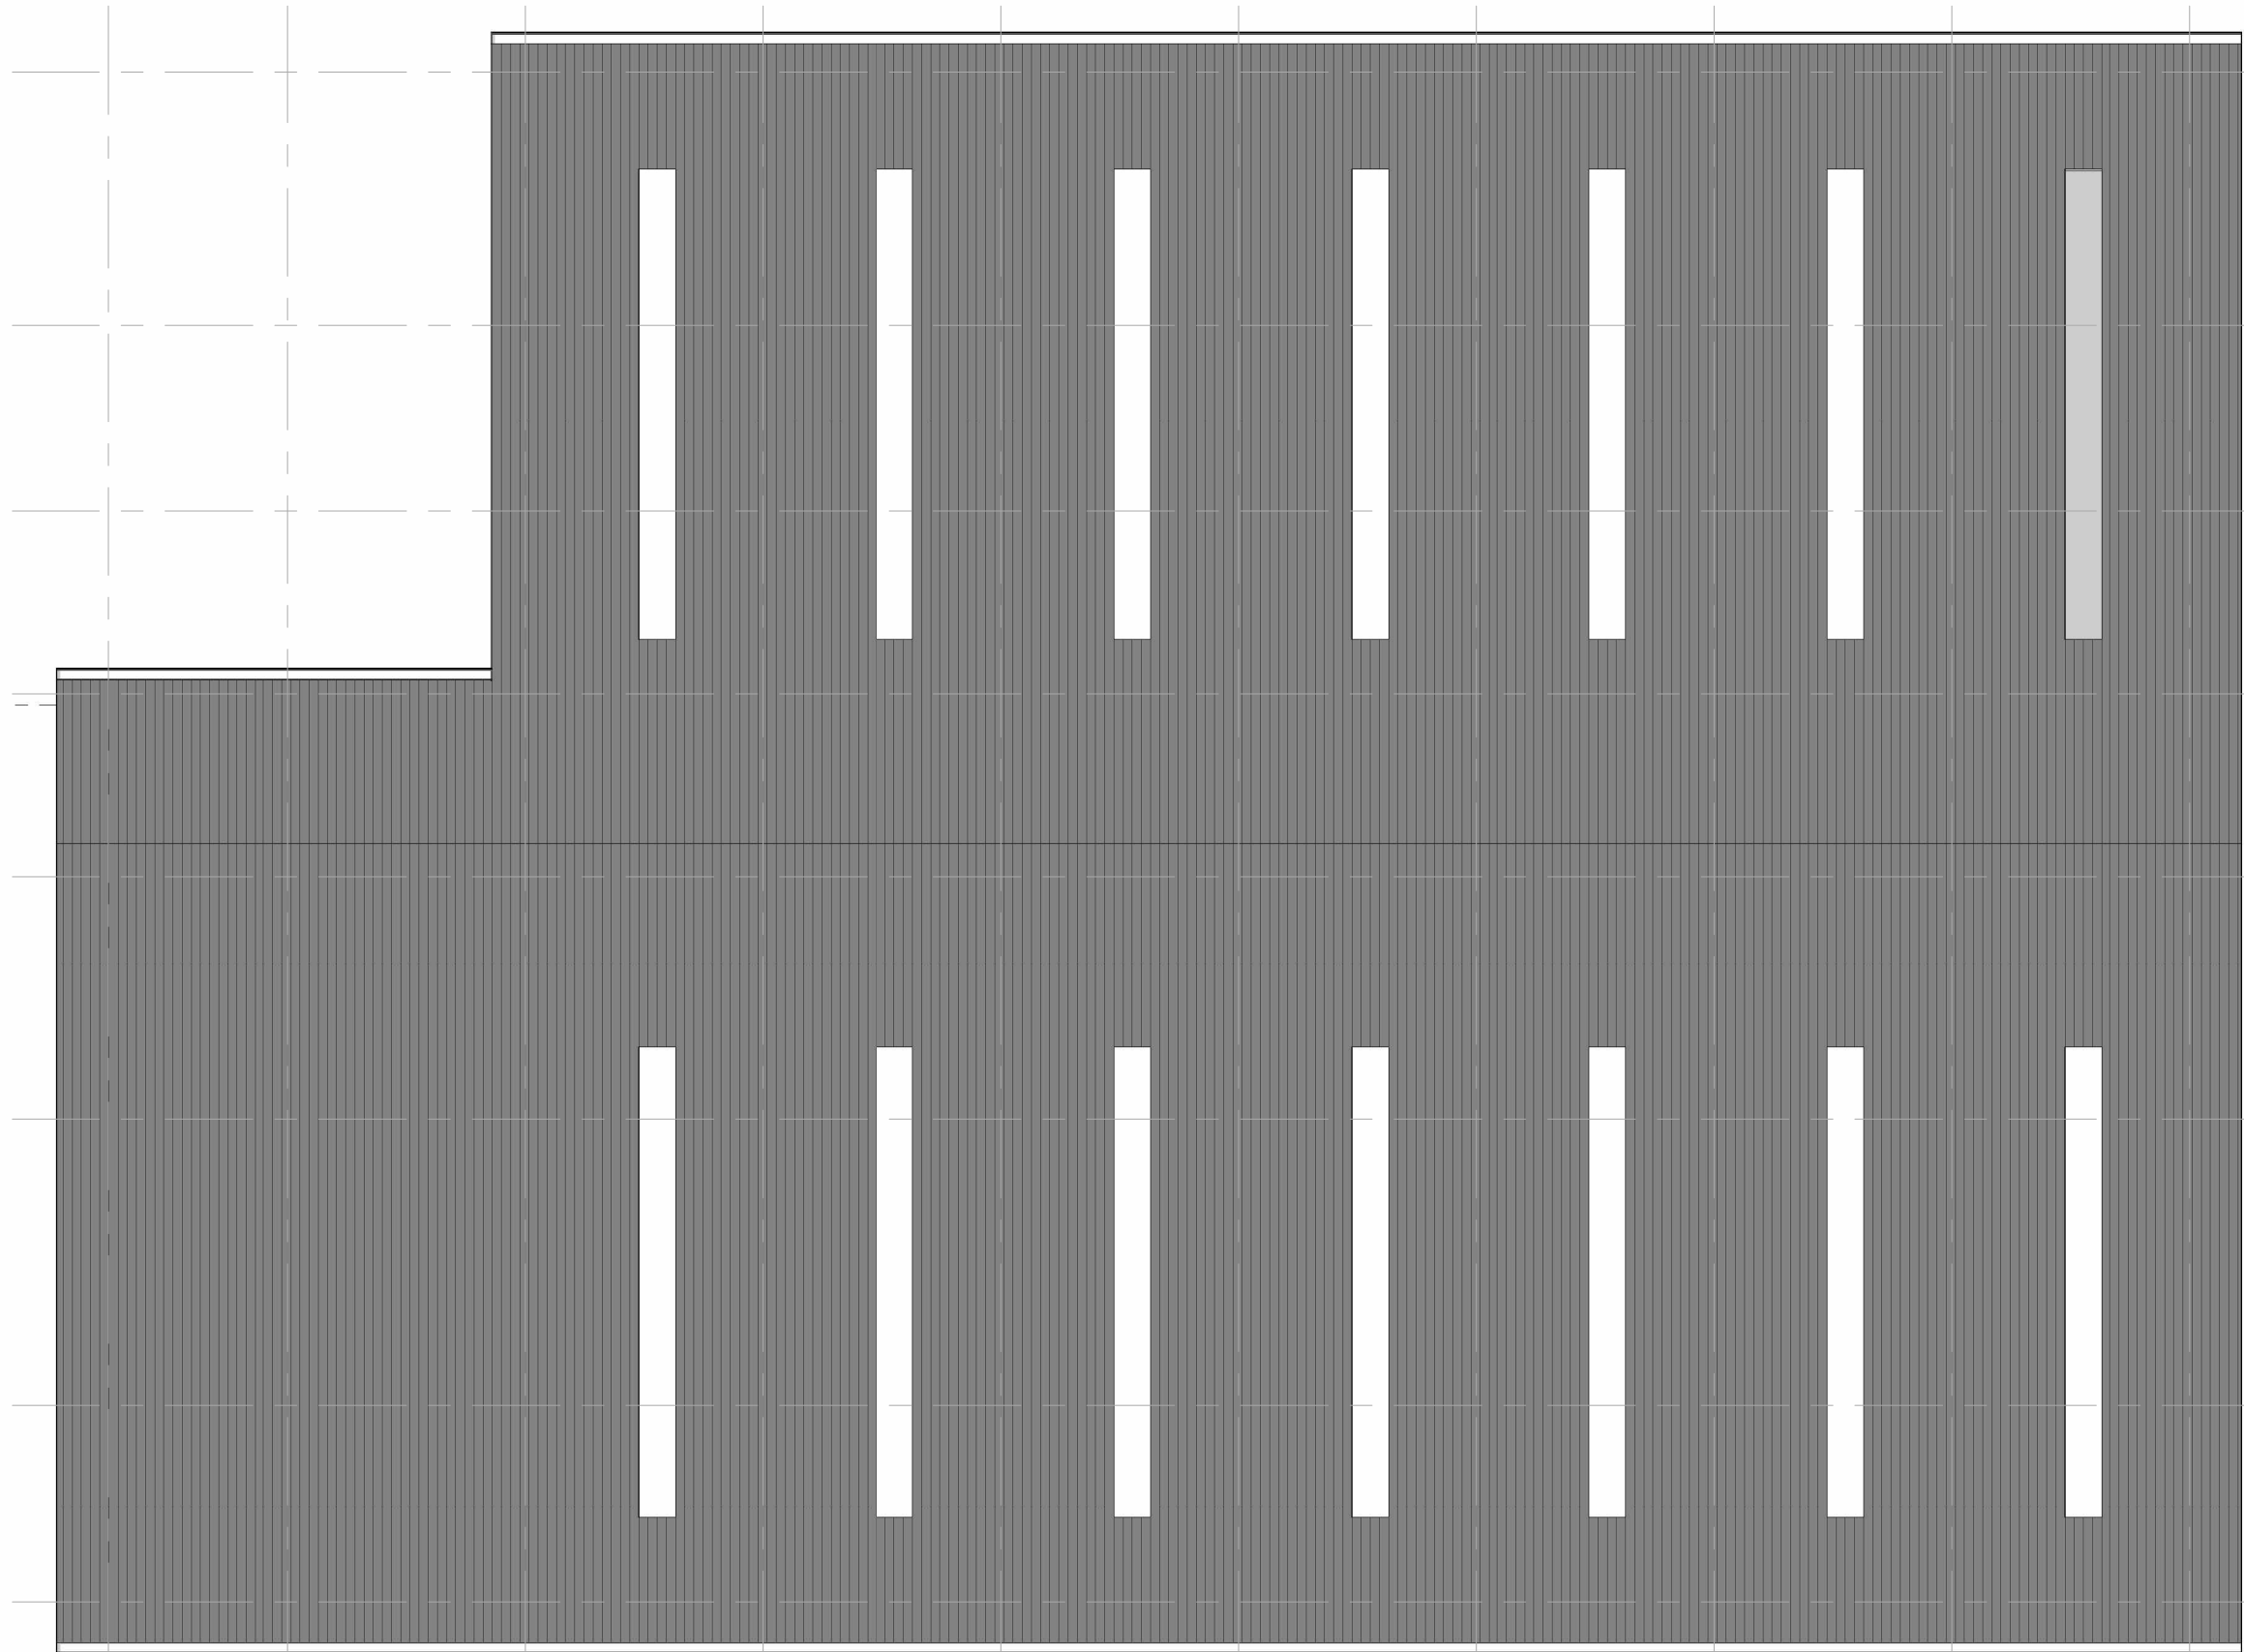

Roof plan  
1 : 200

**ALL PROPOSALS ARE  
INDICATIVE ONLY**

C	29.02.2024	Planning Issue	DA
B	28.11.2023	Dimension to eaves, flashings added.	
A	03.10.2023	Title block/ presentation amended	

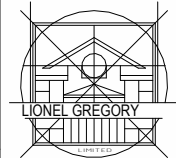Proposed Industrial Development at at Calmore Farm, Southampton		
for CHURCHILL RETIREMENT PLC		
Date: 10/03/23	Scale: 1 : 200@A3	Drawn: CS
UNIT 1 - ROOF PLAN		
5315	11C	

ARCHITECTS  
 UNIT J1, FULCRUM BUSINESS PARK  
 DORSET BH12 4NJ  
 VANTAGE WAY, POOLE  
 TEL: (01202) 723157  
 FAX: (01202) 745464  
 E-MAIL: office@lionelgregory.co.uk