



- MATERIALS KEY
1. CLAY TILES
 2. BRICKWORK
 3. UPVC WINDOWS AND DOORS
 4. JULIETTE BALCONY
 5. CEDAR OR LARCH CLADDING

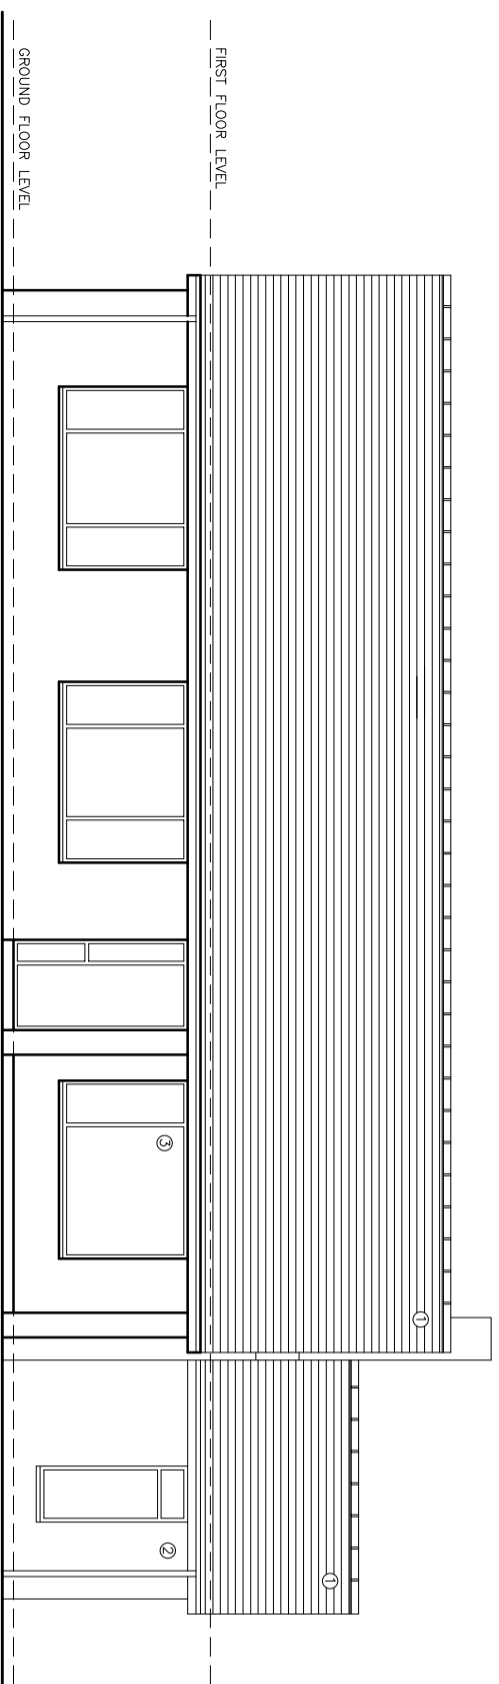


PROPOSED SOUTH EAST ELEVATION (1)

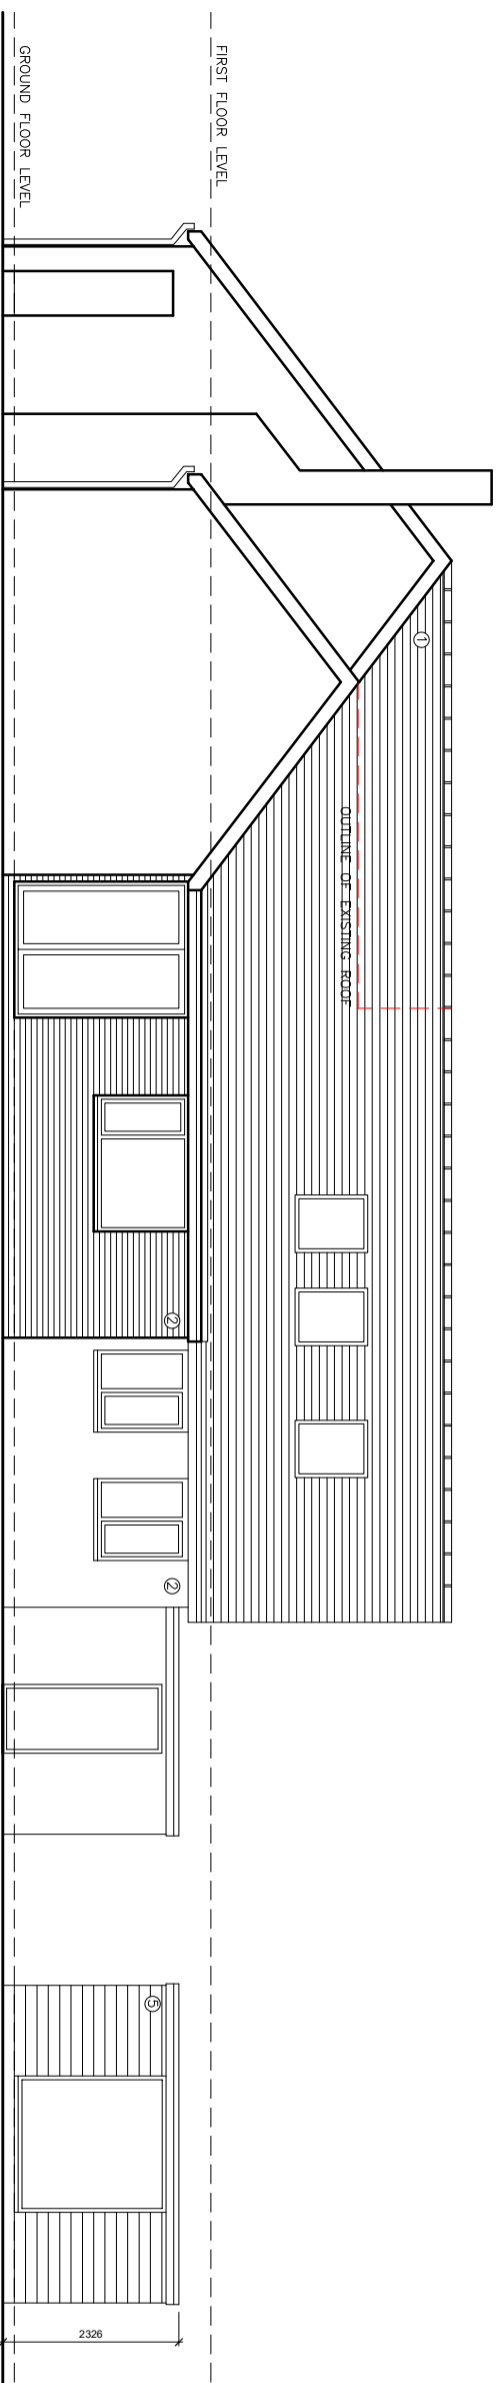

PROPOSED NORTH EAST ELEVATION (2)

Copyright © 2024 | This Drawing is to be used in conjunction with all other project associated drawings and information. Do not scale from the drawing. All dimensions and specifications are subject to change without notice. This drawing is the property of QW+Q architects. All rights reserved.

 <p>Private Residential Housing Commercial Conservation Domestic</p> <p>The Annex Lowerfold Farm Oswoldtwistle B854GA</p> <p>Architects Registration Board</p> <p>Tel: 01254 483848 Email: info@qwarchitects.com Web: www.qwarchitects.com</p>		<p>Client: MR & MRS CREELEY</p> <p>Project: BLENCATHRA CABUS_NOOK_LANE</p>	<p>Scale: 1:100</p> <p>Drawing Title: PROPOSED_ELEVATIONS_1</p>	<p>Sheet Size: A3</p> <p>Drawing Status: PLANNING</p>	<p>Job Number: 24-010</p> <p>Drawing Number: PL/08</p>	<p>Drawn By: AW</p> <p>Revision: A</p>	<p>Checked: AW</p> <p>Print Date: FEB_2024</p>
---	--	--	---	---	--	--	--