



1. CLAY TILES
2. BRICKWORK
3. UPVC WINDOWS AND DOORS
4. JULIETTE BALCONY
5. CEDAR OR LARCH CLADDING

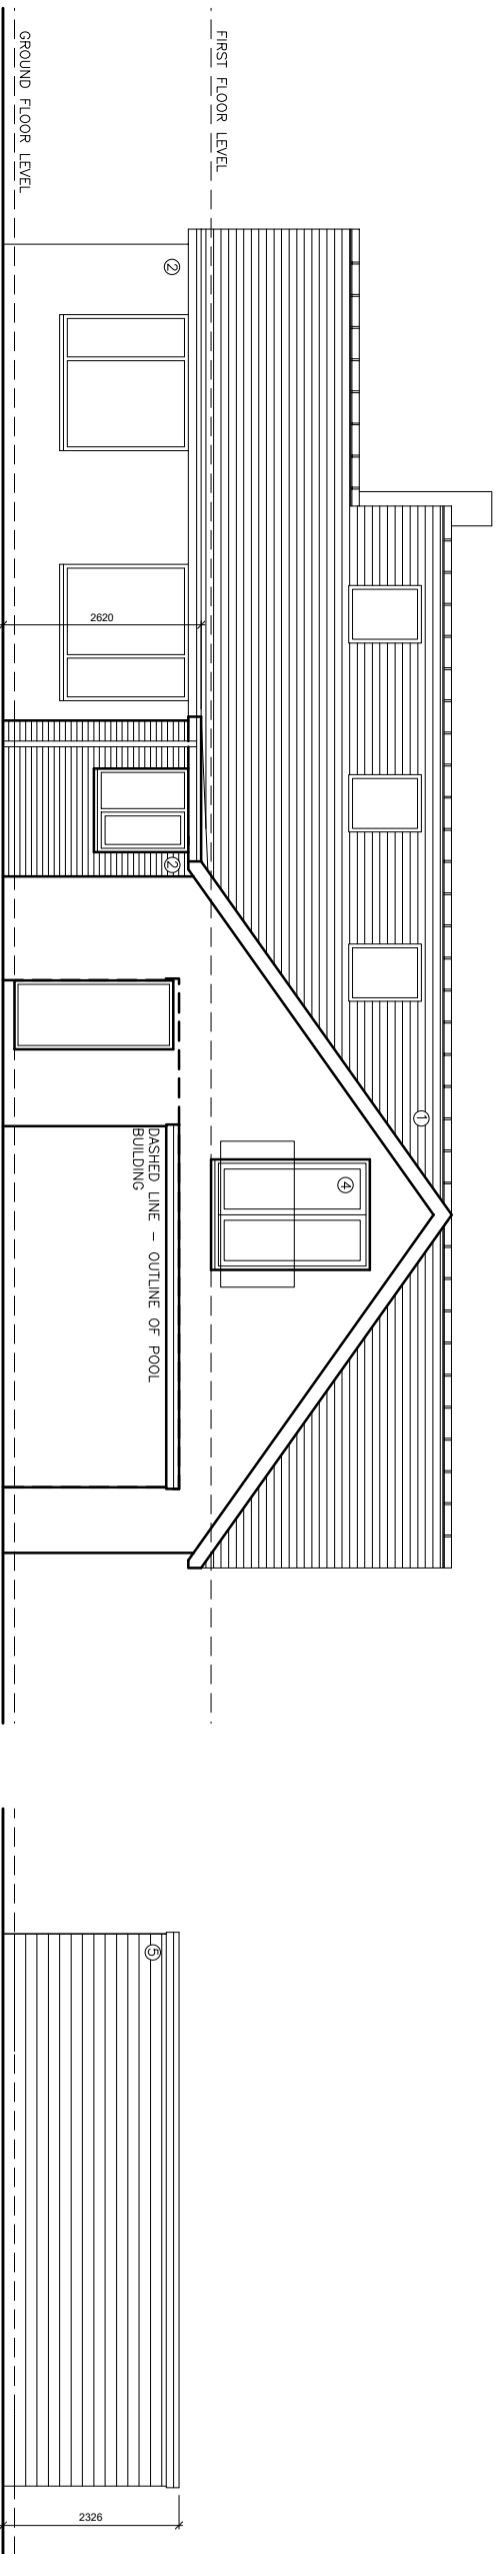

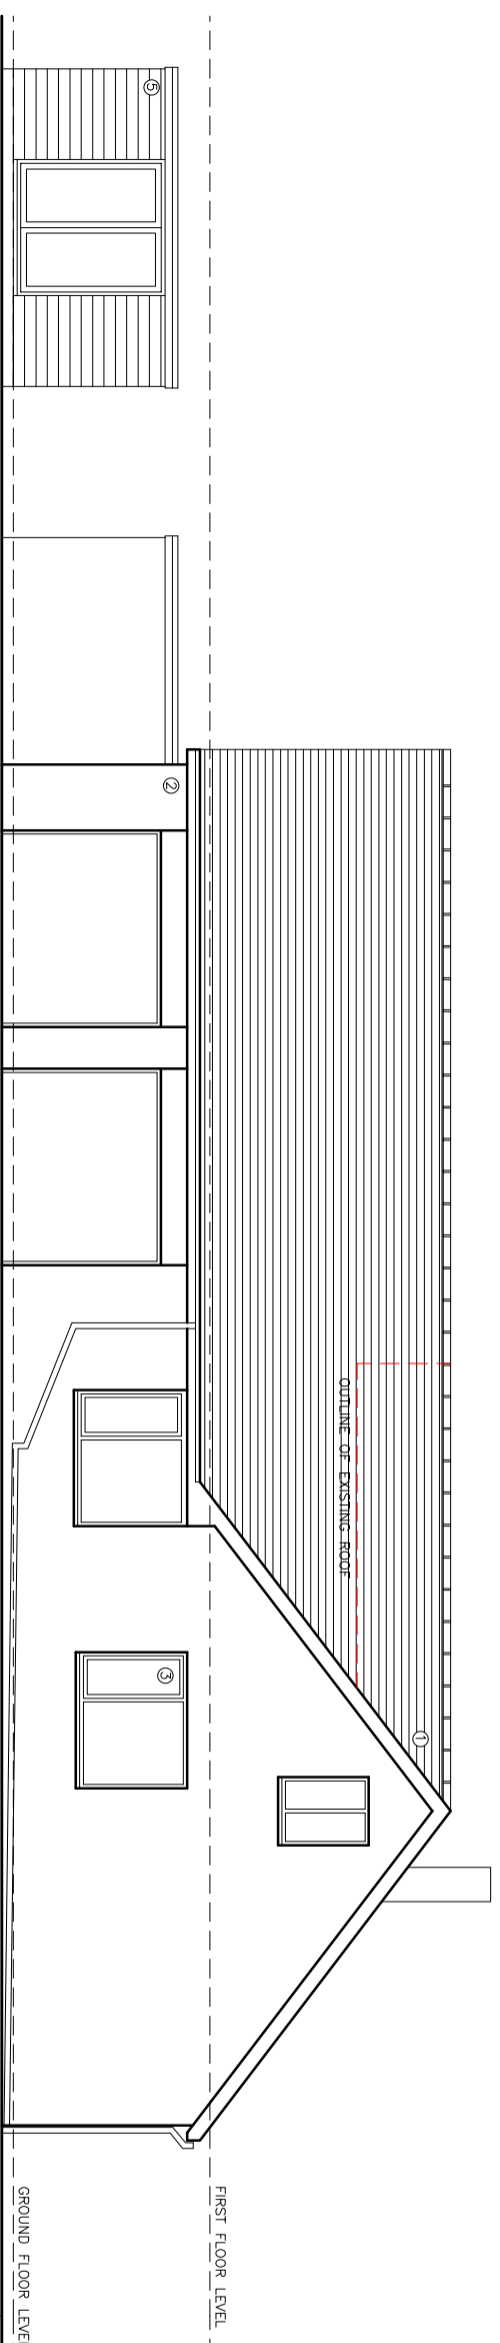

PROPOSED NORTH WEST ELEVATION (3)

PROPOSED TYPICAL L SIDE ELEVATION
TO SPA POOL (5)



PROPOSED SOUTH WEST ELEVATION (4)

Consent released 14/02/2024 This Drawing is to be read in conjunction with all other project associated drawings and information. Do not scale from this drawing. It is the responsibility of the client to ensure that all drawings are up to date and consistent with the latest information. The drawing is copyright and is the property of QW+Q Architects. All rights reserved.

 The Annex Lowerford Farm Owenduffville B854GA		 Architects Registration Board	
Private Residential Housing Commercial Conservation Domestic Tel: 01234 483848 Email: info@qw-architects.com Web: www.qw-architects.com			
Client	MR & MRS CREELEY	Scale	1:100
Project	BLENCATHRA CABUS_NOOK_LANE	Drawing Title	PROPOSED_ELEVATIONS_2
		Drawing Stage	PLANNING
Job Number	24-010	Drawn By	AW
Revision	A	Checked	AW
Print Date	FEB_2024		