



**All proposed materials to match existing materials by colour and texture**

**Any Side Window to be obscure glazing and, non openable below 1.7m**

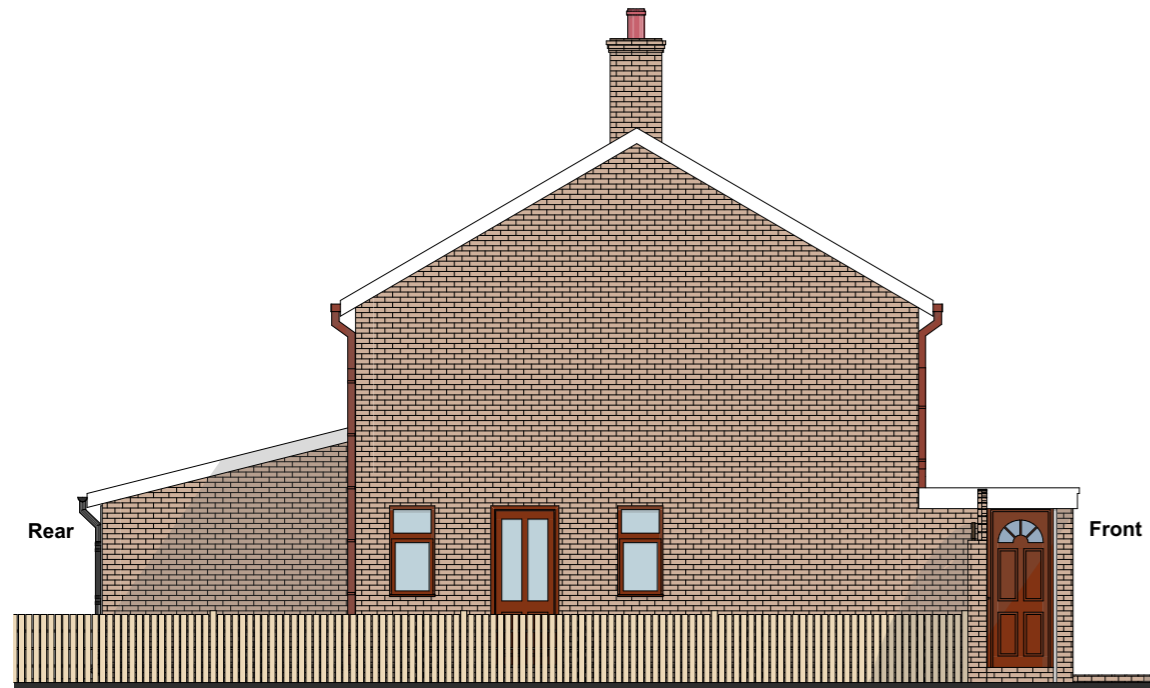


**Proposed Flank Elevation 1:100**

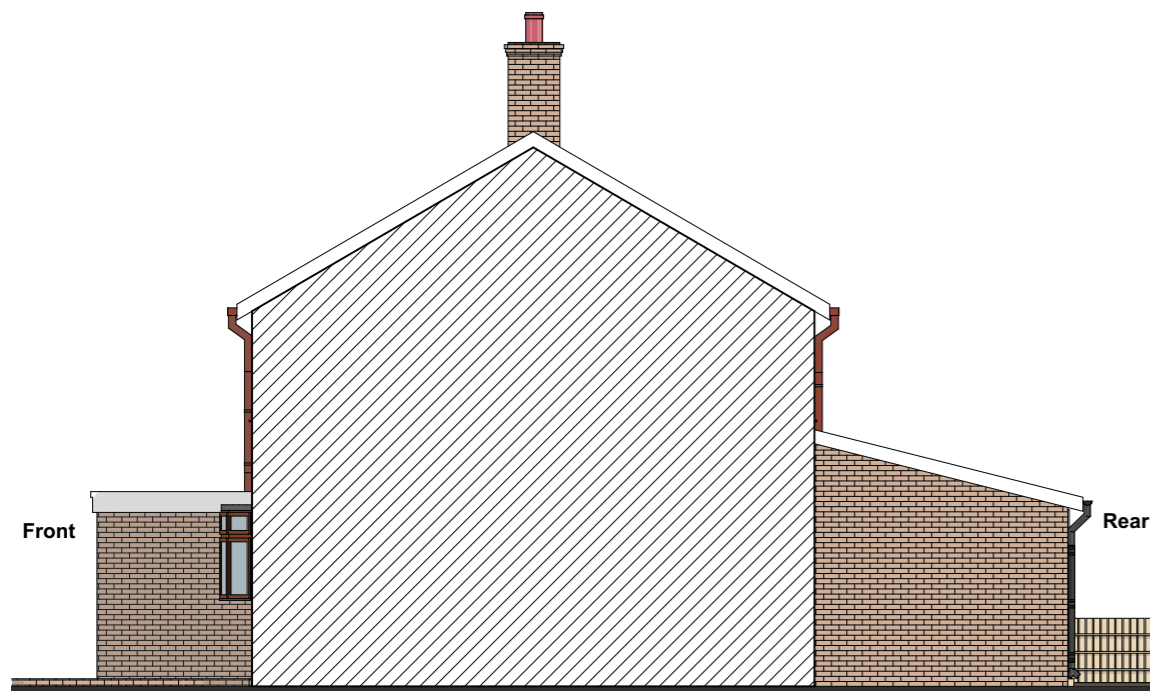

**Proposed Flank Elevation 1:100**



**Proposed Front Elevation 1:50**

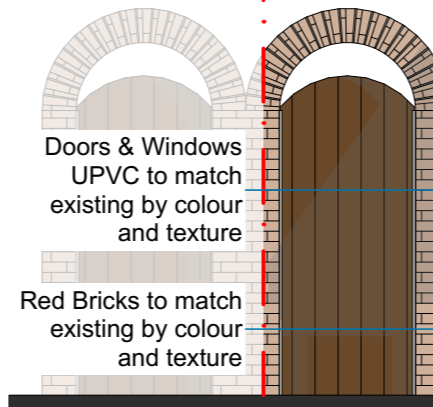

Doors & Windows  
UPVC to match  
existing by colour  
and texture

Red Bricks to match  
existing by colour  
and texture

**COPYRIGHT:** The contents of this drawing may not be reproduced in whole or in part without express written consent of ARKSS Design Limited.

Drawings to be read in conjunction with relevant drawing and specs. Drawings can only be scaled for planning purposes. Drawings not to be scaled. figured dimensions only for construction and any other purpose. Any discrepancies are to be pointed to the Agent/Engineer/Contractor. The agent is not liable for any faults not raised. Drawings not to be scaled for land transfer purposes.

**PLANNING ISSUE**  
Scale: 1:100, 1:50@A3 Date: FEB 2024

Project Title:  
**PROPOSED DEVELOPMENT AT  
45 HARVEY GREY  
RM 16 2TX**

Drawing Title:  
**PROPOSED  
ELEVATIONS**

Project no:  
**2402015**

Drawing no:  
**PL06**

Revision:

Revision Detail Date:

**E.mail:**  
[contact@arkssdesign.co.uk](mailto:contact@arkssdesign.co.uk)  
**Tel:** 0208 0905070  
**Mob:** 078 2555 7465