

EXISTING FRONT ELEVATION scale 1:100


EXISTING SIDE ELEVATION scale 1:100



EXISTING REAR ELEVATION scale 1:100




PROPOSED FRONT ELEVATION scale 1:100

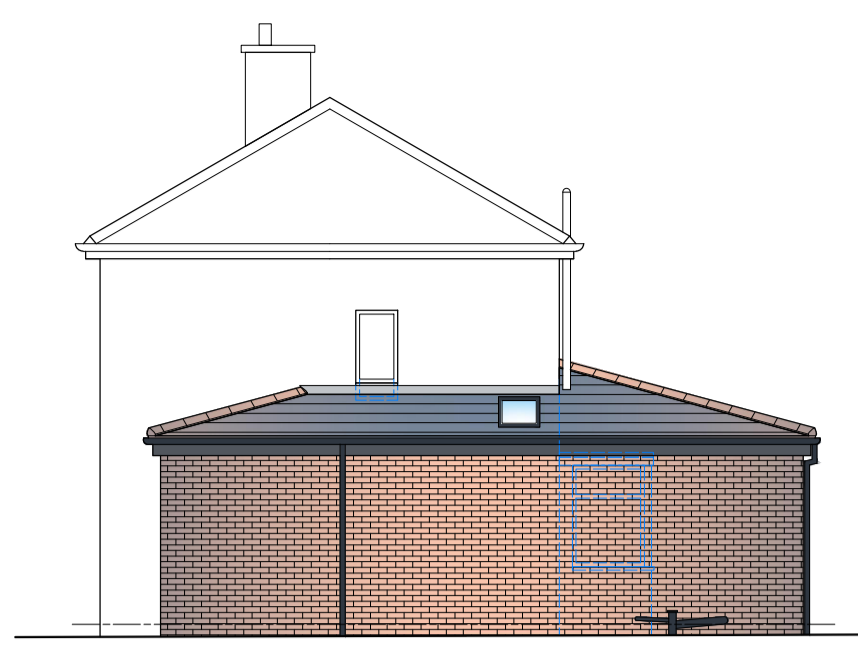


PROPOSED SIDE ELEVATION scale 1:100




PROPOSED REAR ELEVATION scale 1:100

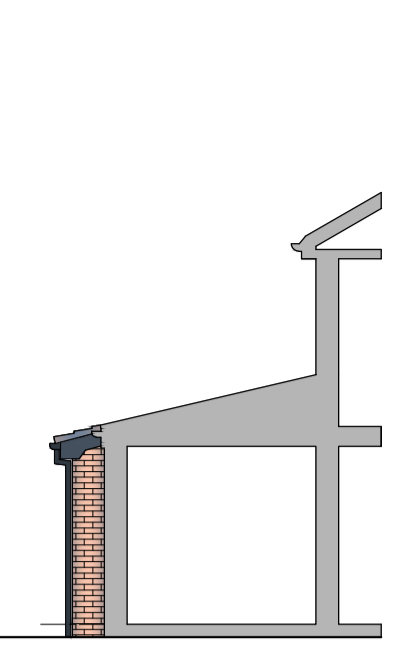

PROPOSED SIDE ELEVATION scale 1:100


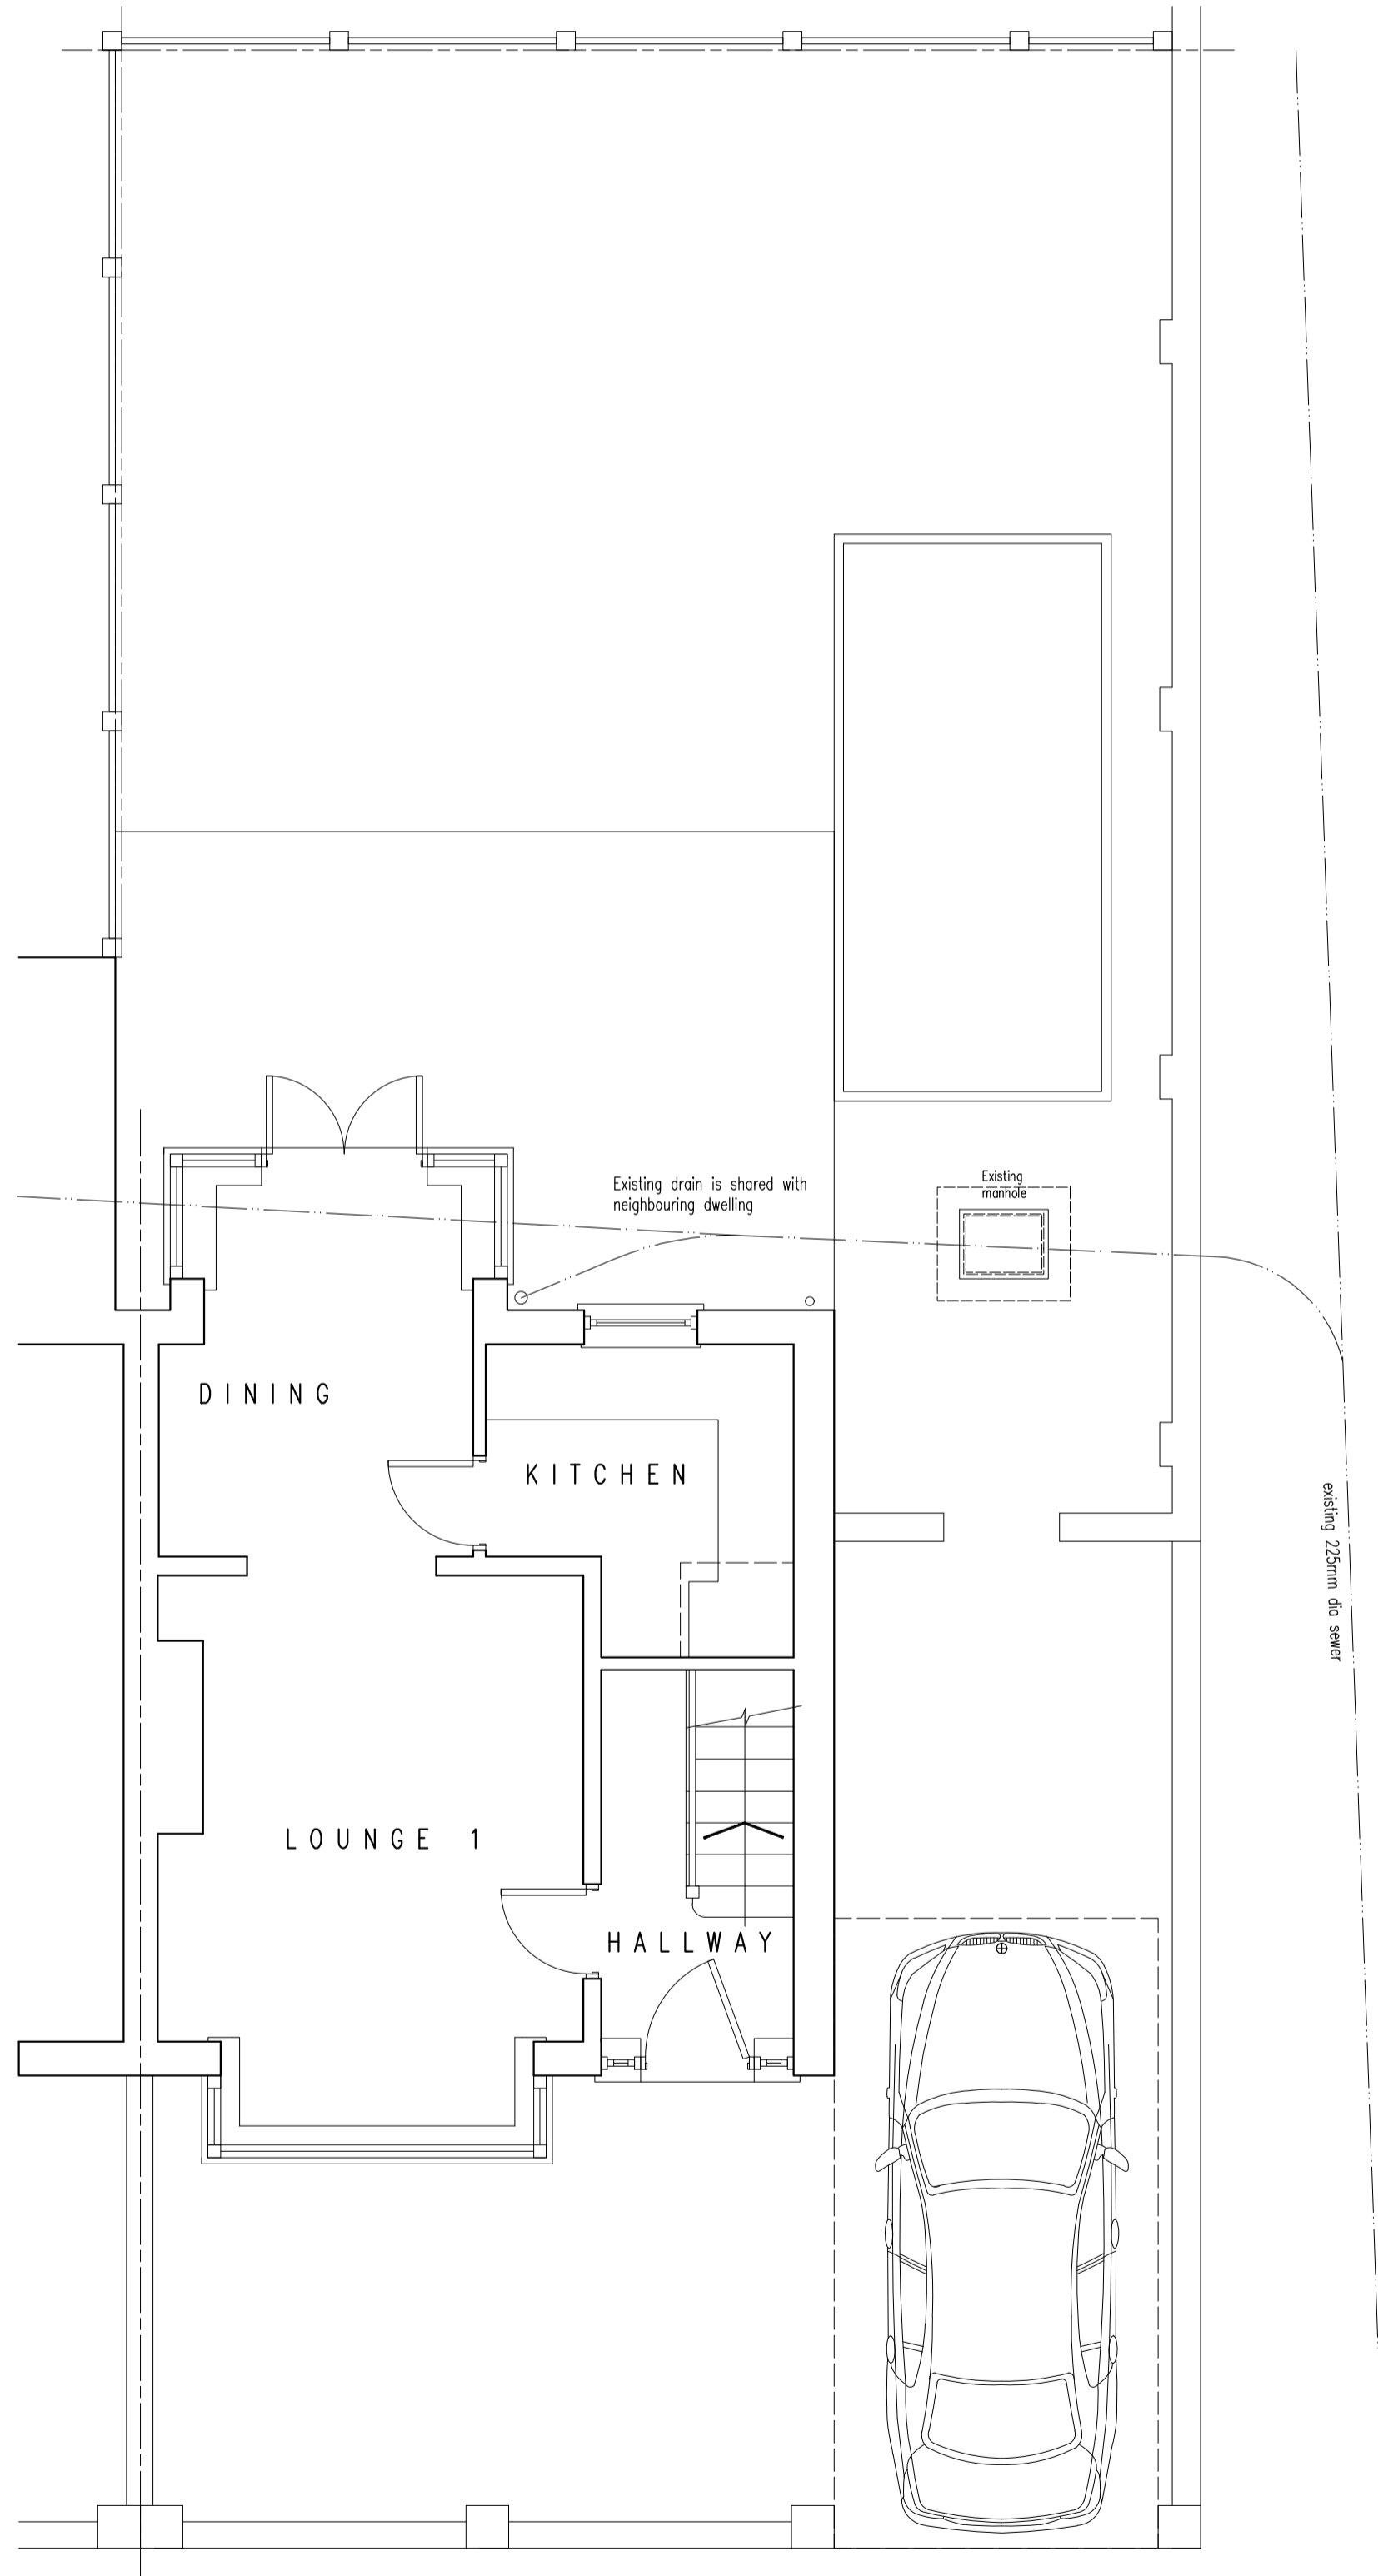


EXISTING GROUND FLOOR PLAN scale 1:50

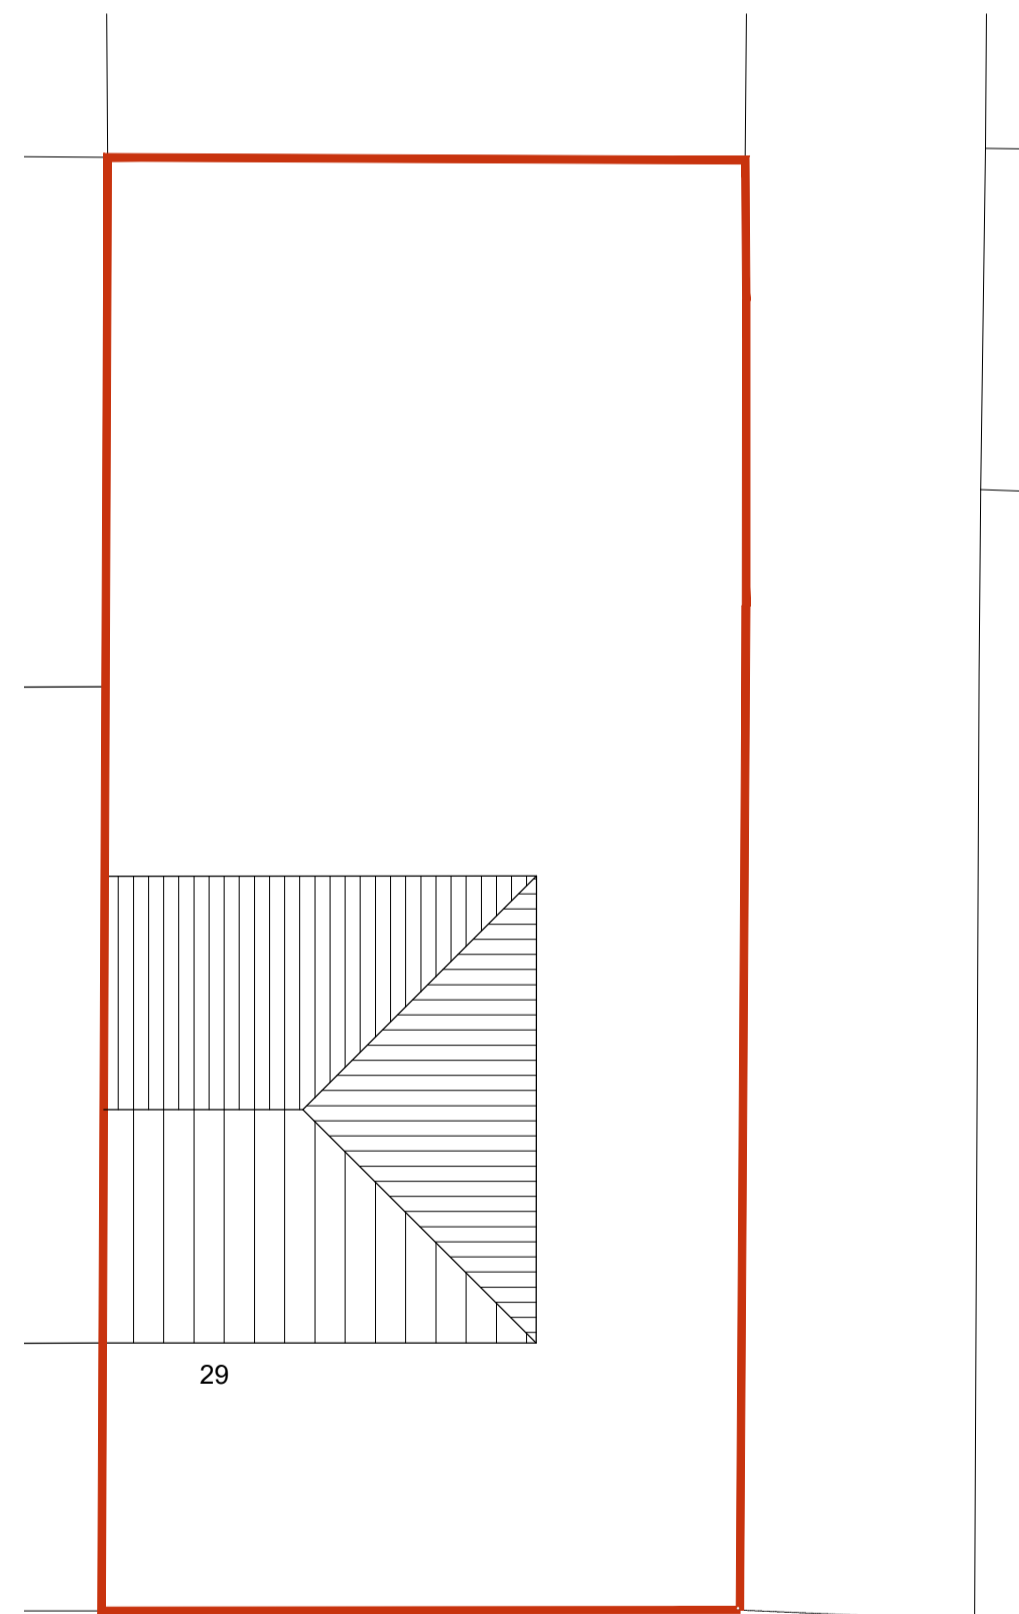


SITE PLAN AS EXISTING SHOWING ROOF DESIGN scale 1:100


DAVIDS ROAD

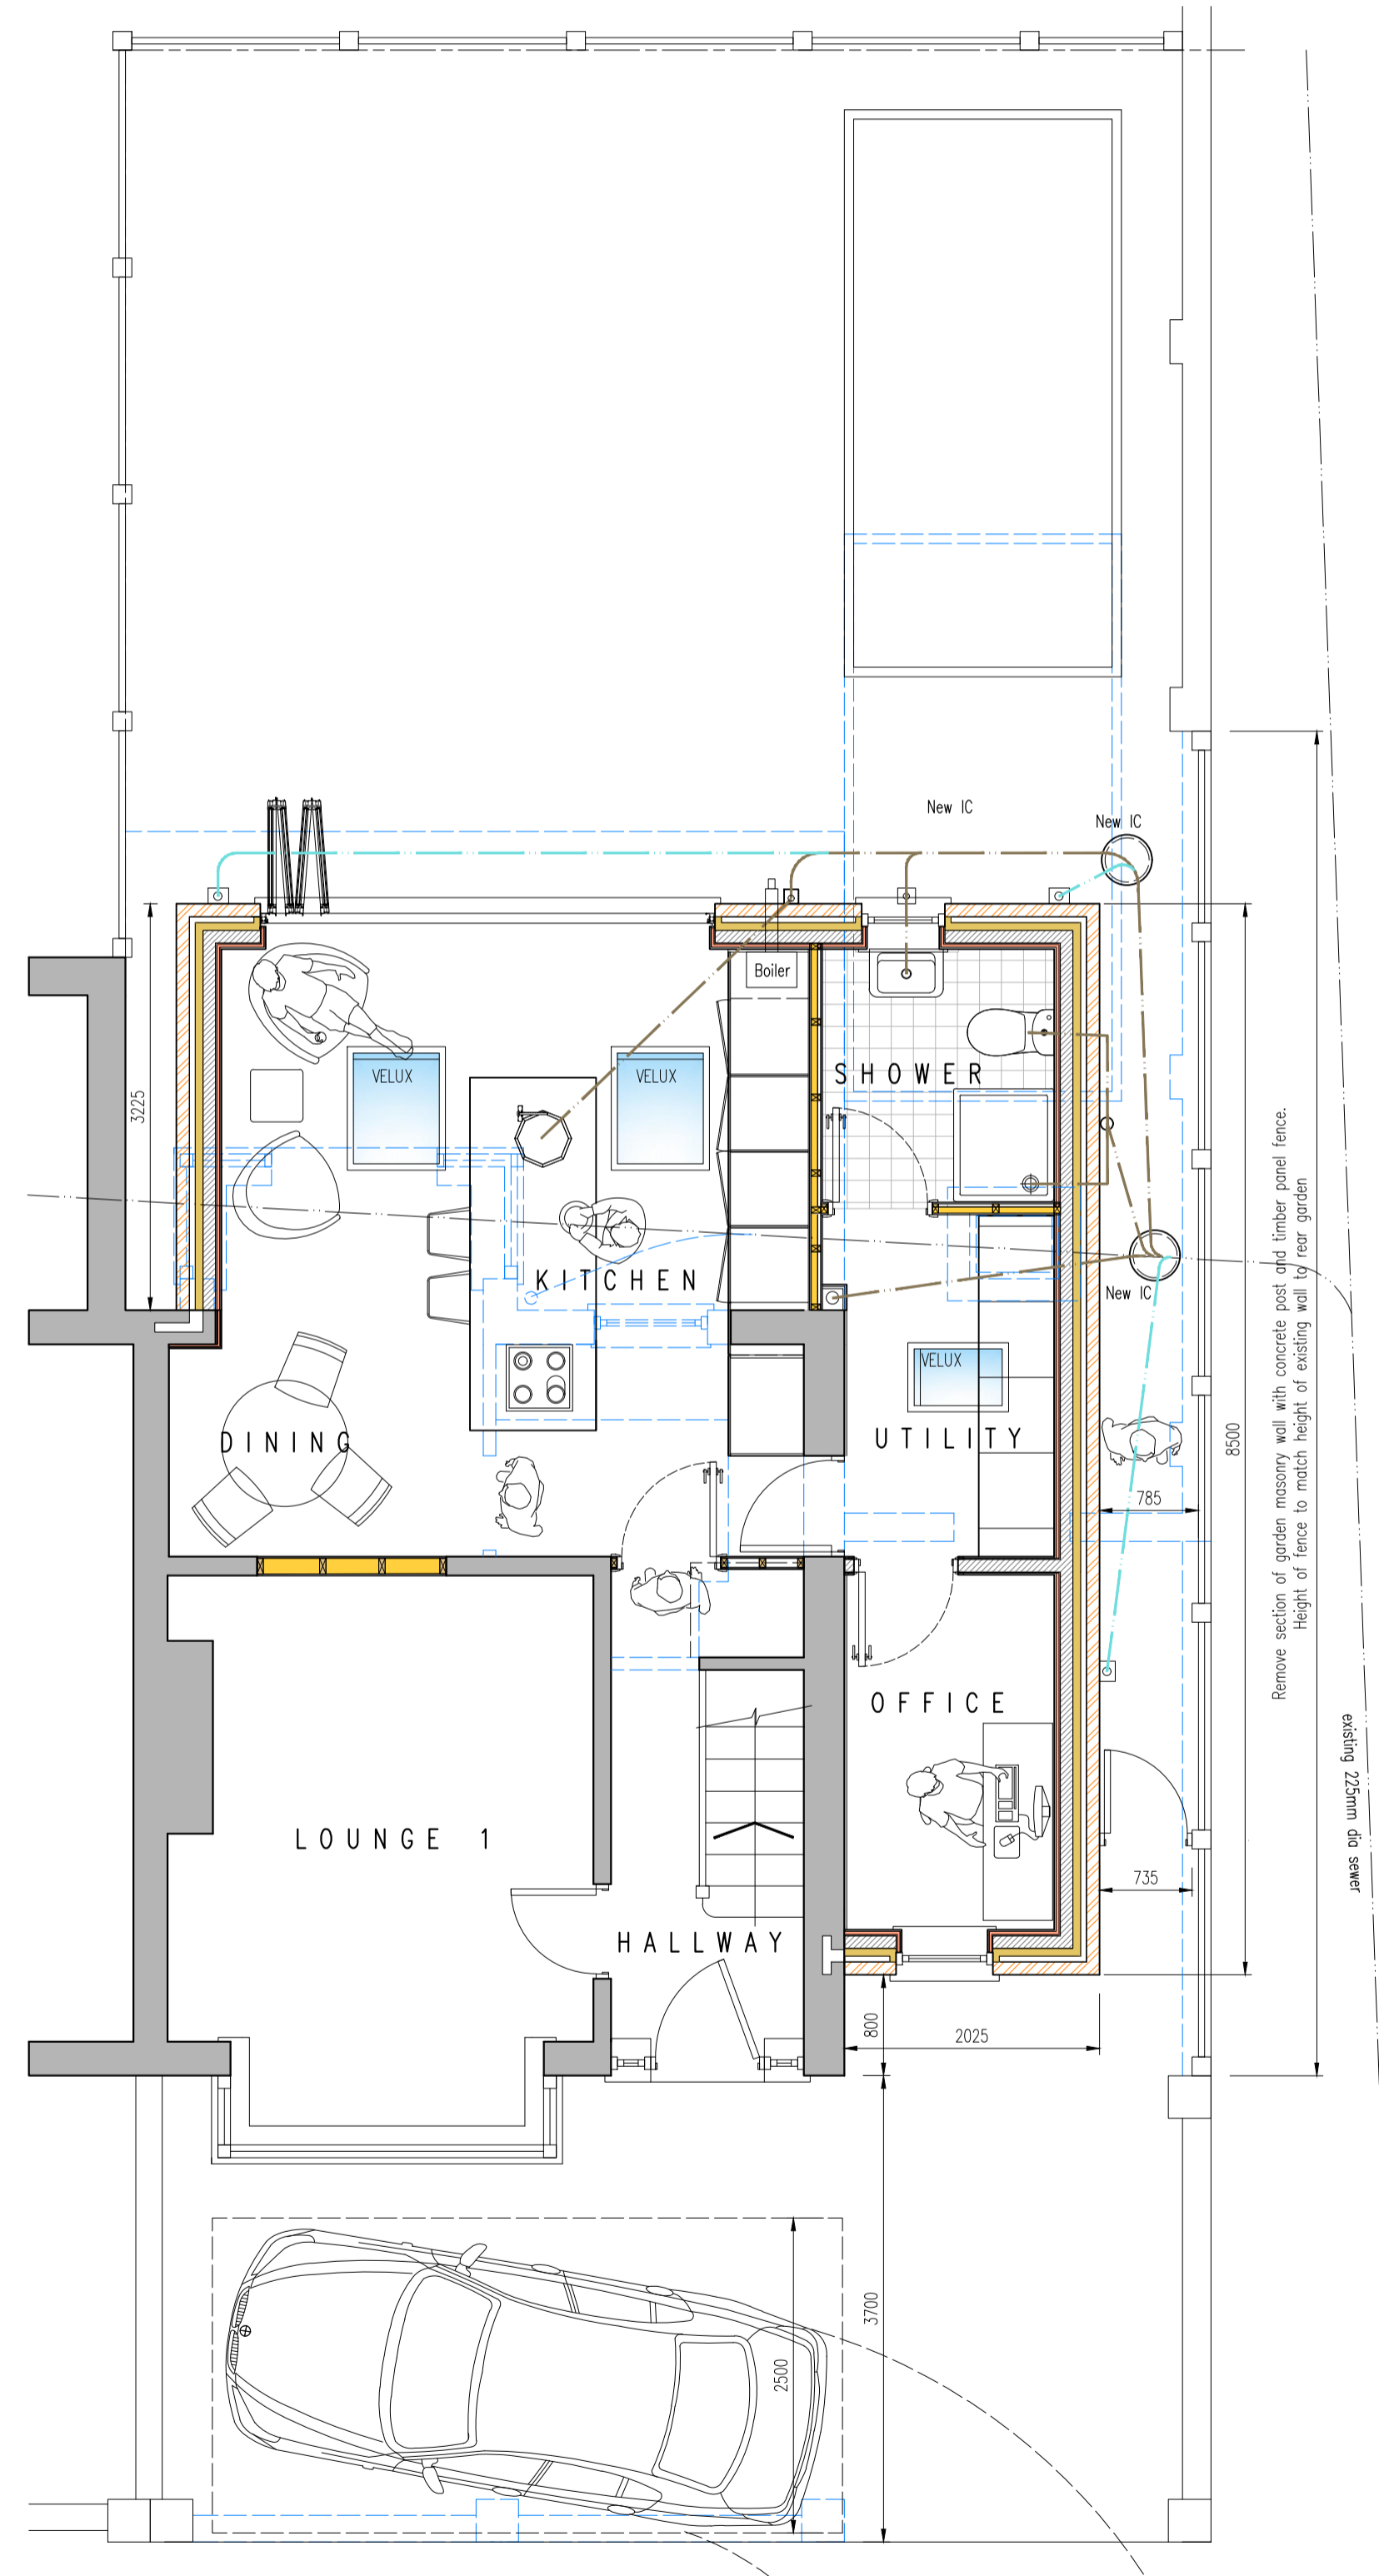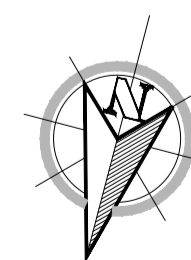

PROPOSED GROUND FLOOR PLAN scale 1:50

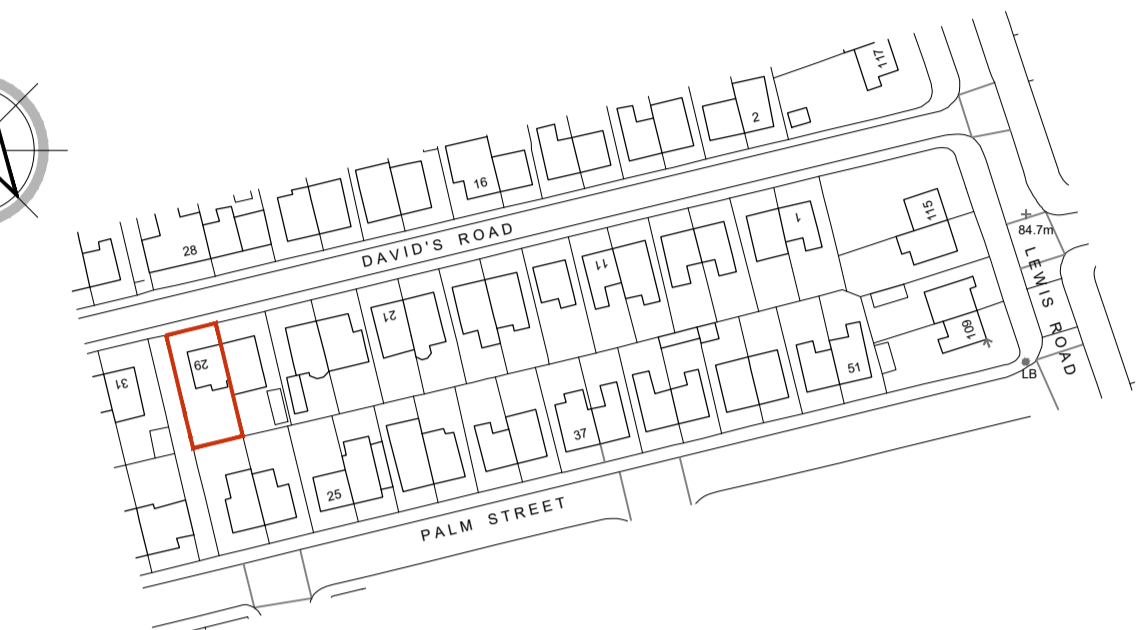


LOCATION PLAN scale 1:1250

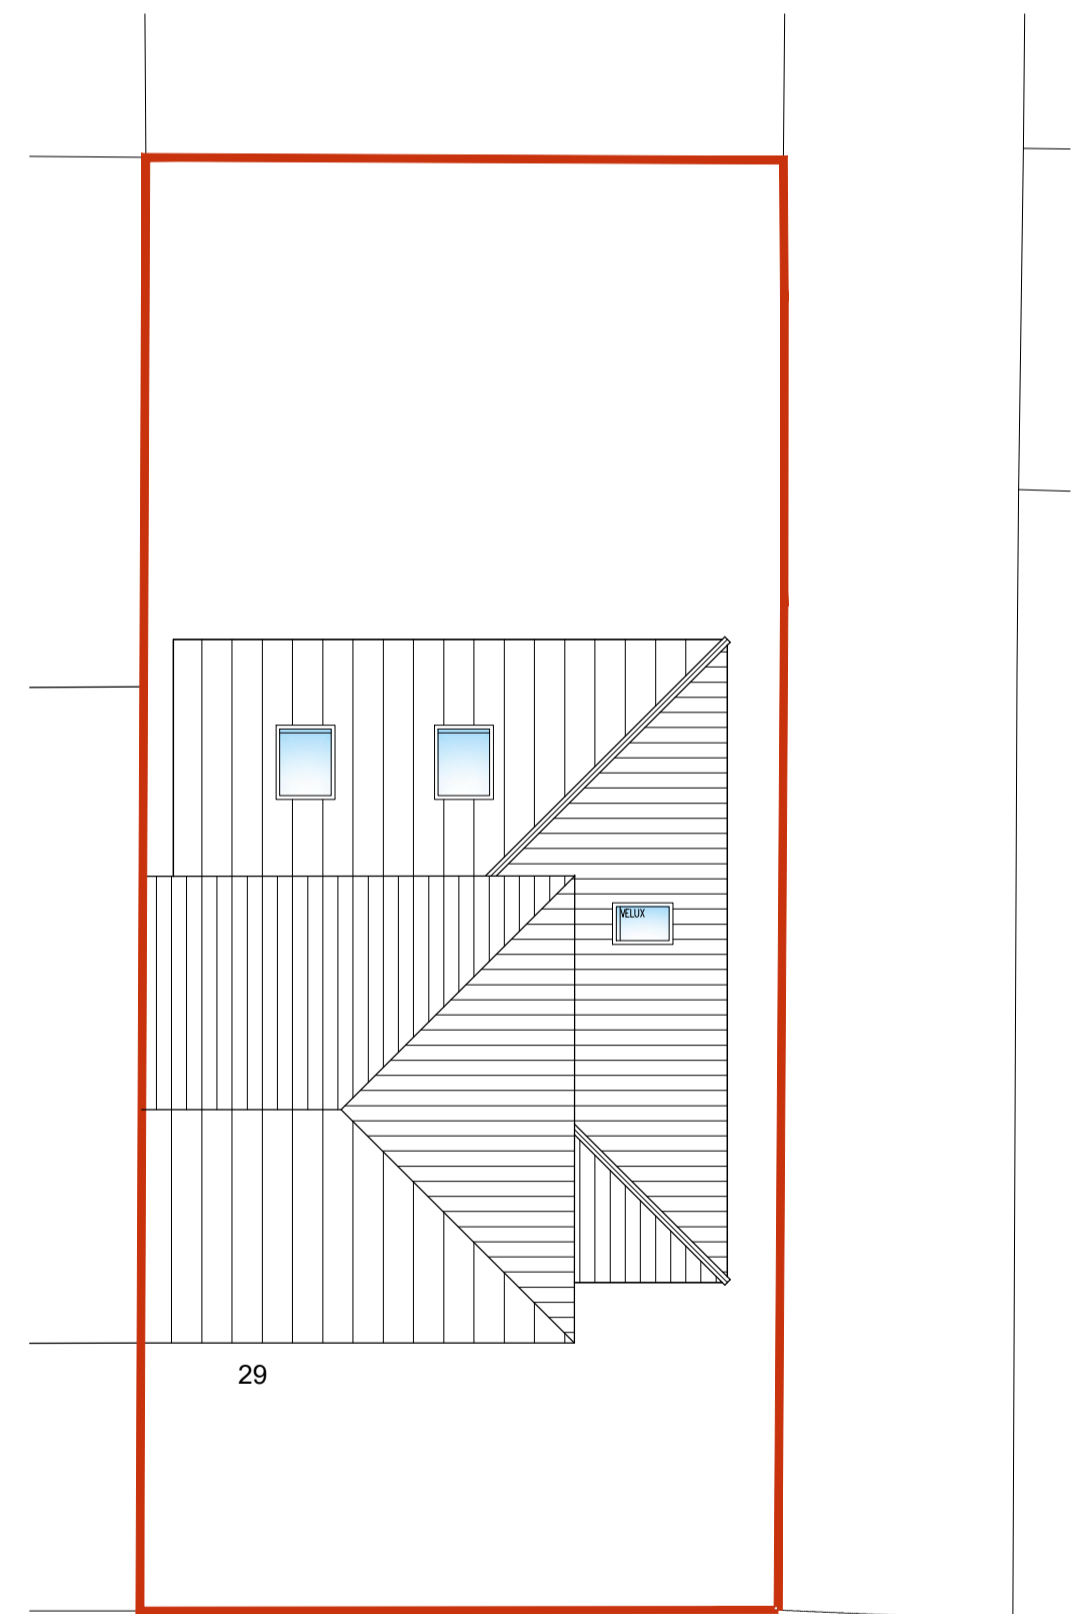

SITE PLAN AS PROPOSED SHOWING ROOF DESIGN scale 1:100

DAVIDS ROAD

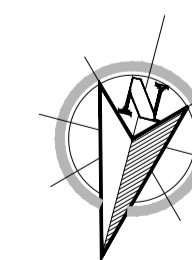

Rev	Description	Drawn	CHK	App	Date
Contact: Stuart Broadhurst Tel: 07763983374					
client: MS HAYLEY BERGIN					
Project Title: 29 DAVIDS ROAD DROYLSDEN. M43 6WW					
Drawing Title: PROPOSED SINGLE STOREY STOREY EXTENSION					
Scale @ A1	Date drawn	Status			
1:50	14.03.2024	Planning permission			
Drawn by:	962-02-24	Revision			
		A			