



EXISTING  
GROUND FLOOR PLAN

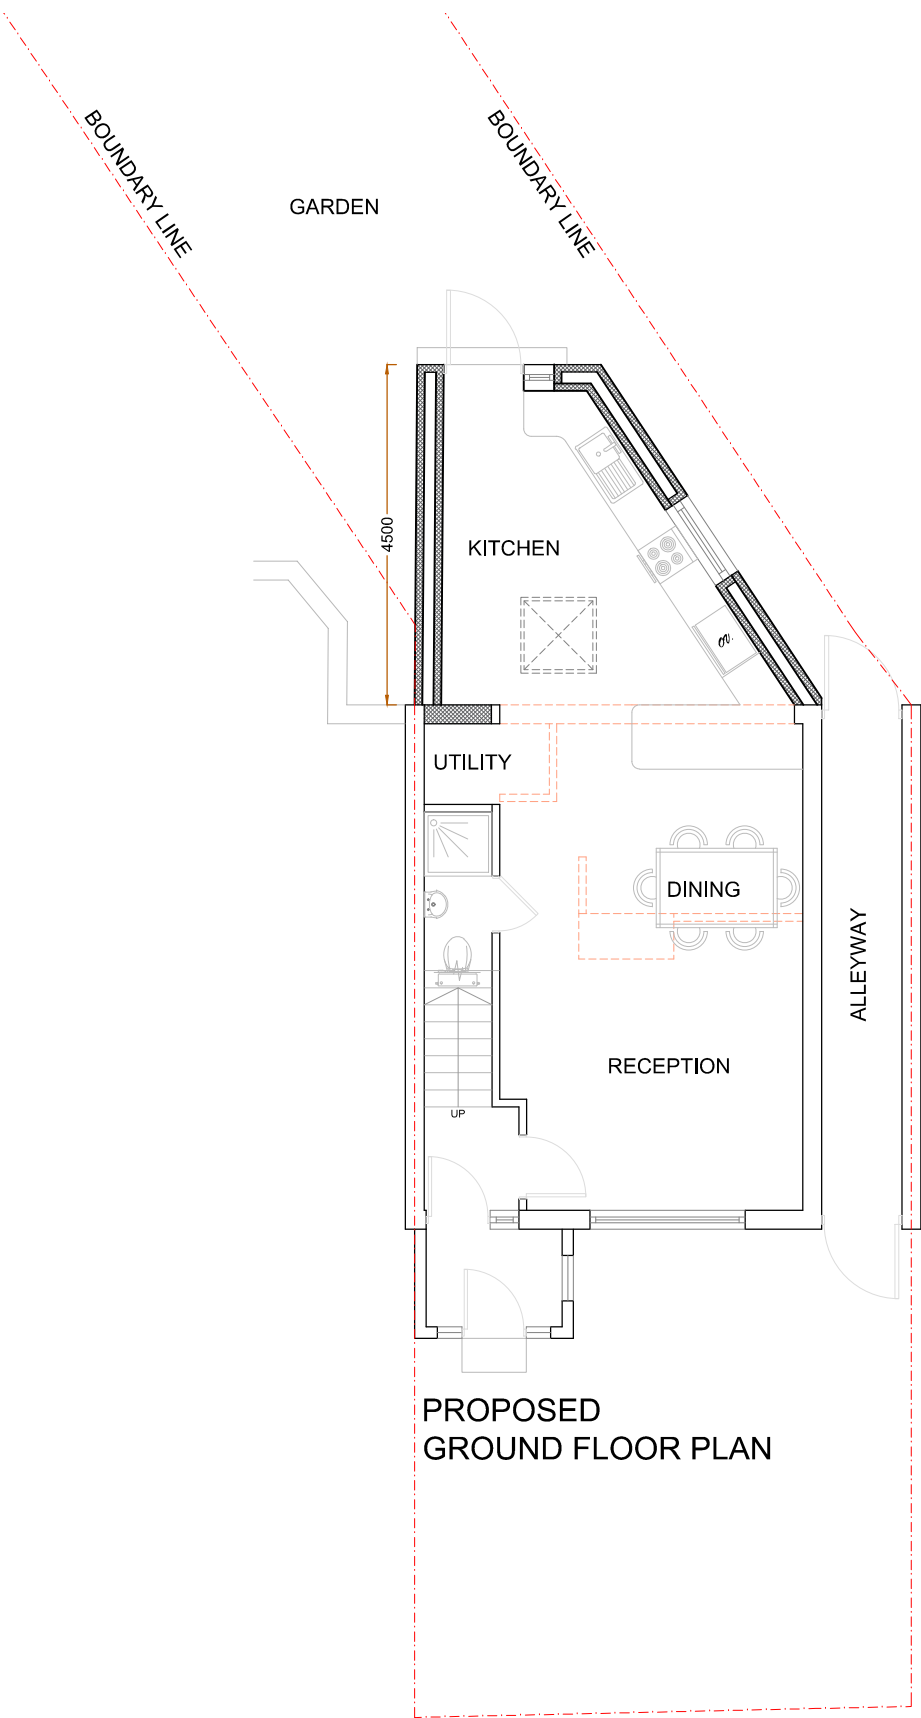

PROPOSED  
GROUND FLOOR PLAN

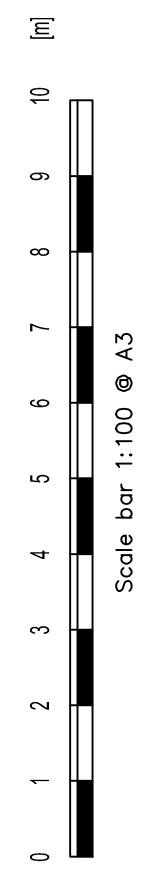

Revision notes:		
Rev:	Date:	Notes:

<b>CLIENT</b>
<b>DRAWING NO:</b> 2023156.PA101

<b>SITE</b> 32 Ilkley Road, WATFORD, WD19 6XJ
<b>DRAWING TITLE</b> Existing & Proposed Floor Plans

<b>Date:</b> 06.03.2024
<b>Scale @ A3:</b> 1:100
<b>Revision:</b> P02



Planning Application  
Party Wall Survey  
info@sheladiya.com  
020 3129 9374  
www.krndesignstudio.com  
www.sheladiya.com

