



Existing Ground Floor Plan  
SCALE 1:100



Existing Front Elevation  
SCALE 1:100

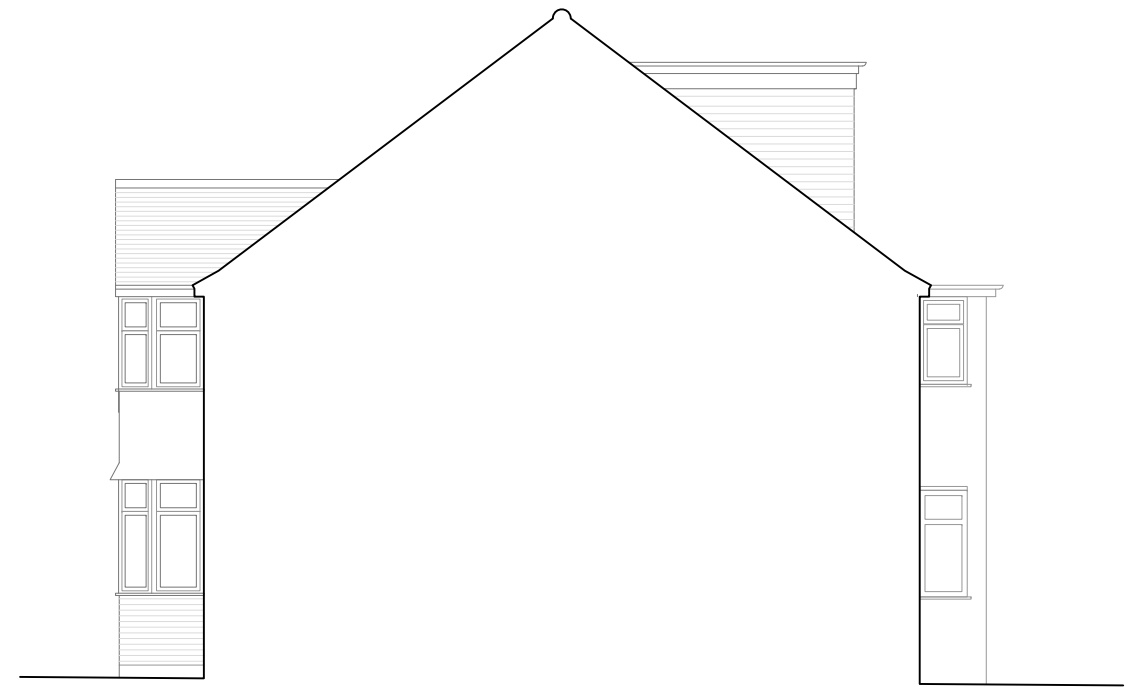

Existing Party Wall Elevation  
SCALE 1:100

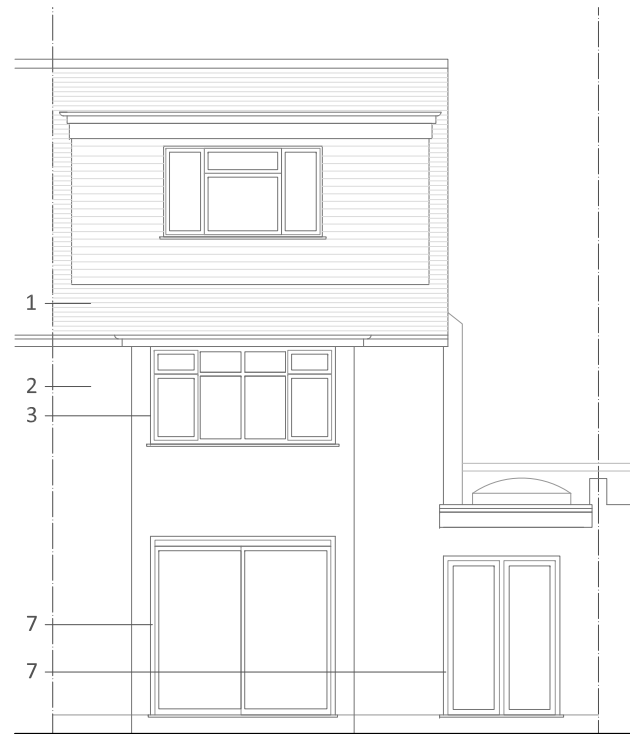

Existing Rear Elevation  
SCALE 1:100



Existing Side Elevation  
SCALE 1:100

Revision	Date	Reason
*	**/**/**	*



All dimensions must be checked on site and not scaled from this drawing

LEGEND

GROUND FLOOR PLAN

- 1. HALLWAY
- 2. PLAYROOM
- 3. KITCHEN
- 4. LIVING ROOM
- 5. DINING ROOM
- 6. GARAGE
- 7. MANHOLE

ELEVATIONS

- 1. ROOF TILES
- 2. PEBBLE DASH FINISH
- 3. WHITE UPVC WINDOWS
- 4. FACING BRICKWORK
- 5. TIMBER ENTRANCE DOOR
- 6. TIMBER GARAGE DOOR
- 7. PATIO DOOR

**JULIA UTKO**

T 07845138920 E julia.utko@gmail.com

PROJECT:

131 Frankland Road, WD3 3AS

CLIENT:

Mr & Mrs Mazur

DRAWING TITLE:

Existing Plan and Elevations

SCALE:

1:100 @A3

STATUS:

Planning

DRAWING NUMBER:

PL 101

DATE:

14/03/2024

REVISION:

/